


ROOF PLAN

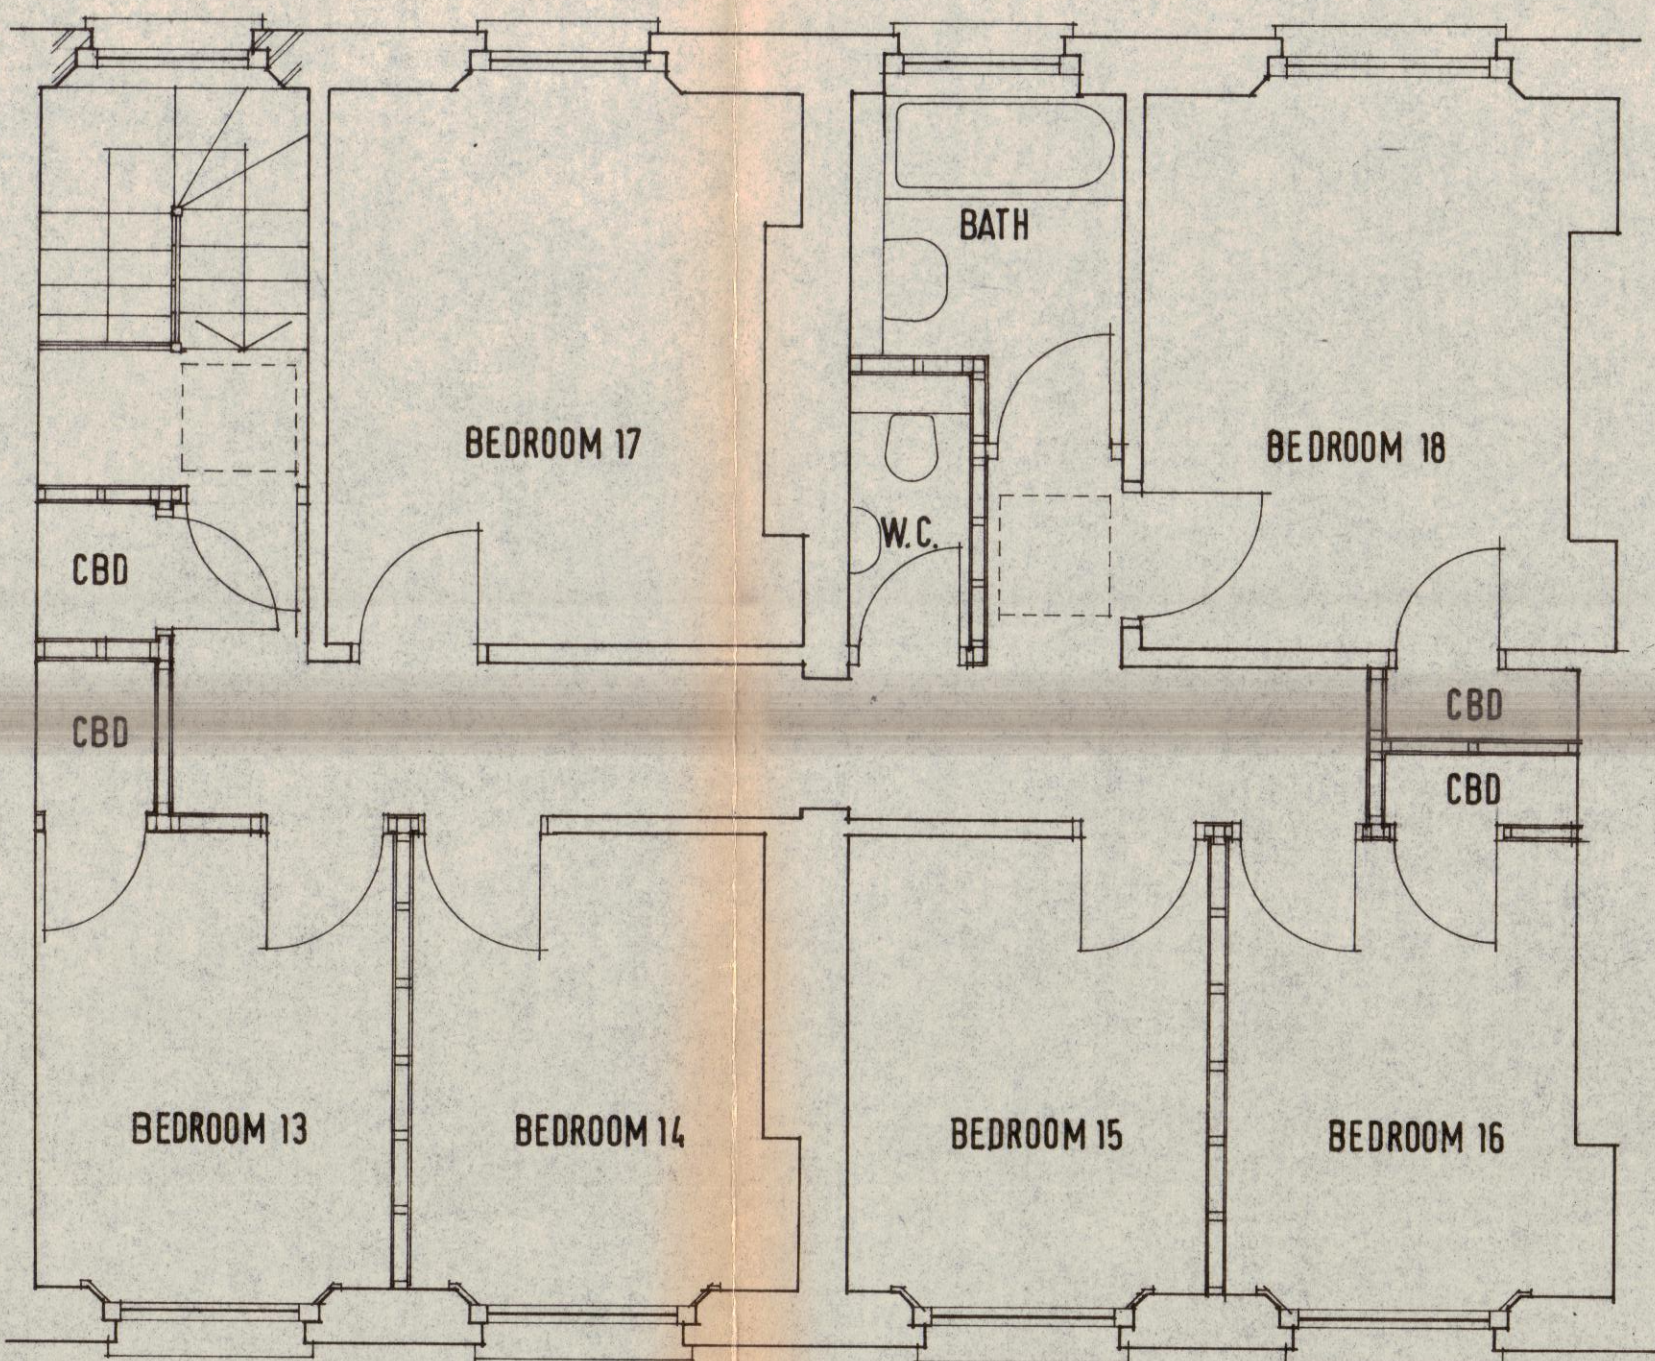

THIRD FLOOR

LONDON BOROUGH OF CAMDEN
TOWN AND COUNTRY PLANNING ACTS
15 FEB 1984
APPROVED
PLANS NOT APPROVED
ON BEHALF OF THE COUNCIL

Avanti Architects Ltd.
39/41 NORTH ROAD LONDON N7 9DP Tel: 01-607 0896
JOB
64-66 ARGYLE STREET
DRAWING
THIRD FLOOR & ROOF PLANS
AS PROPOSED
SCALE
1:50
DATE
9/83
DRAWING NO.
8233
P5

CTP/44/31/3/H83360