


THIRD FLOOR

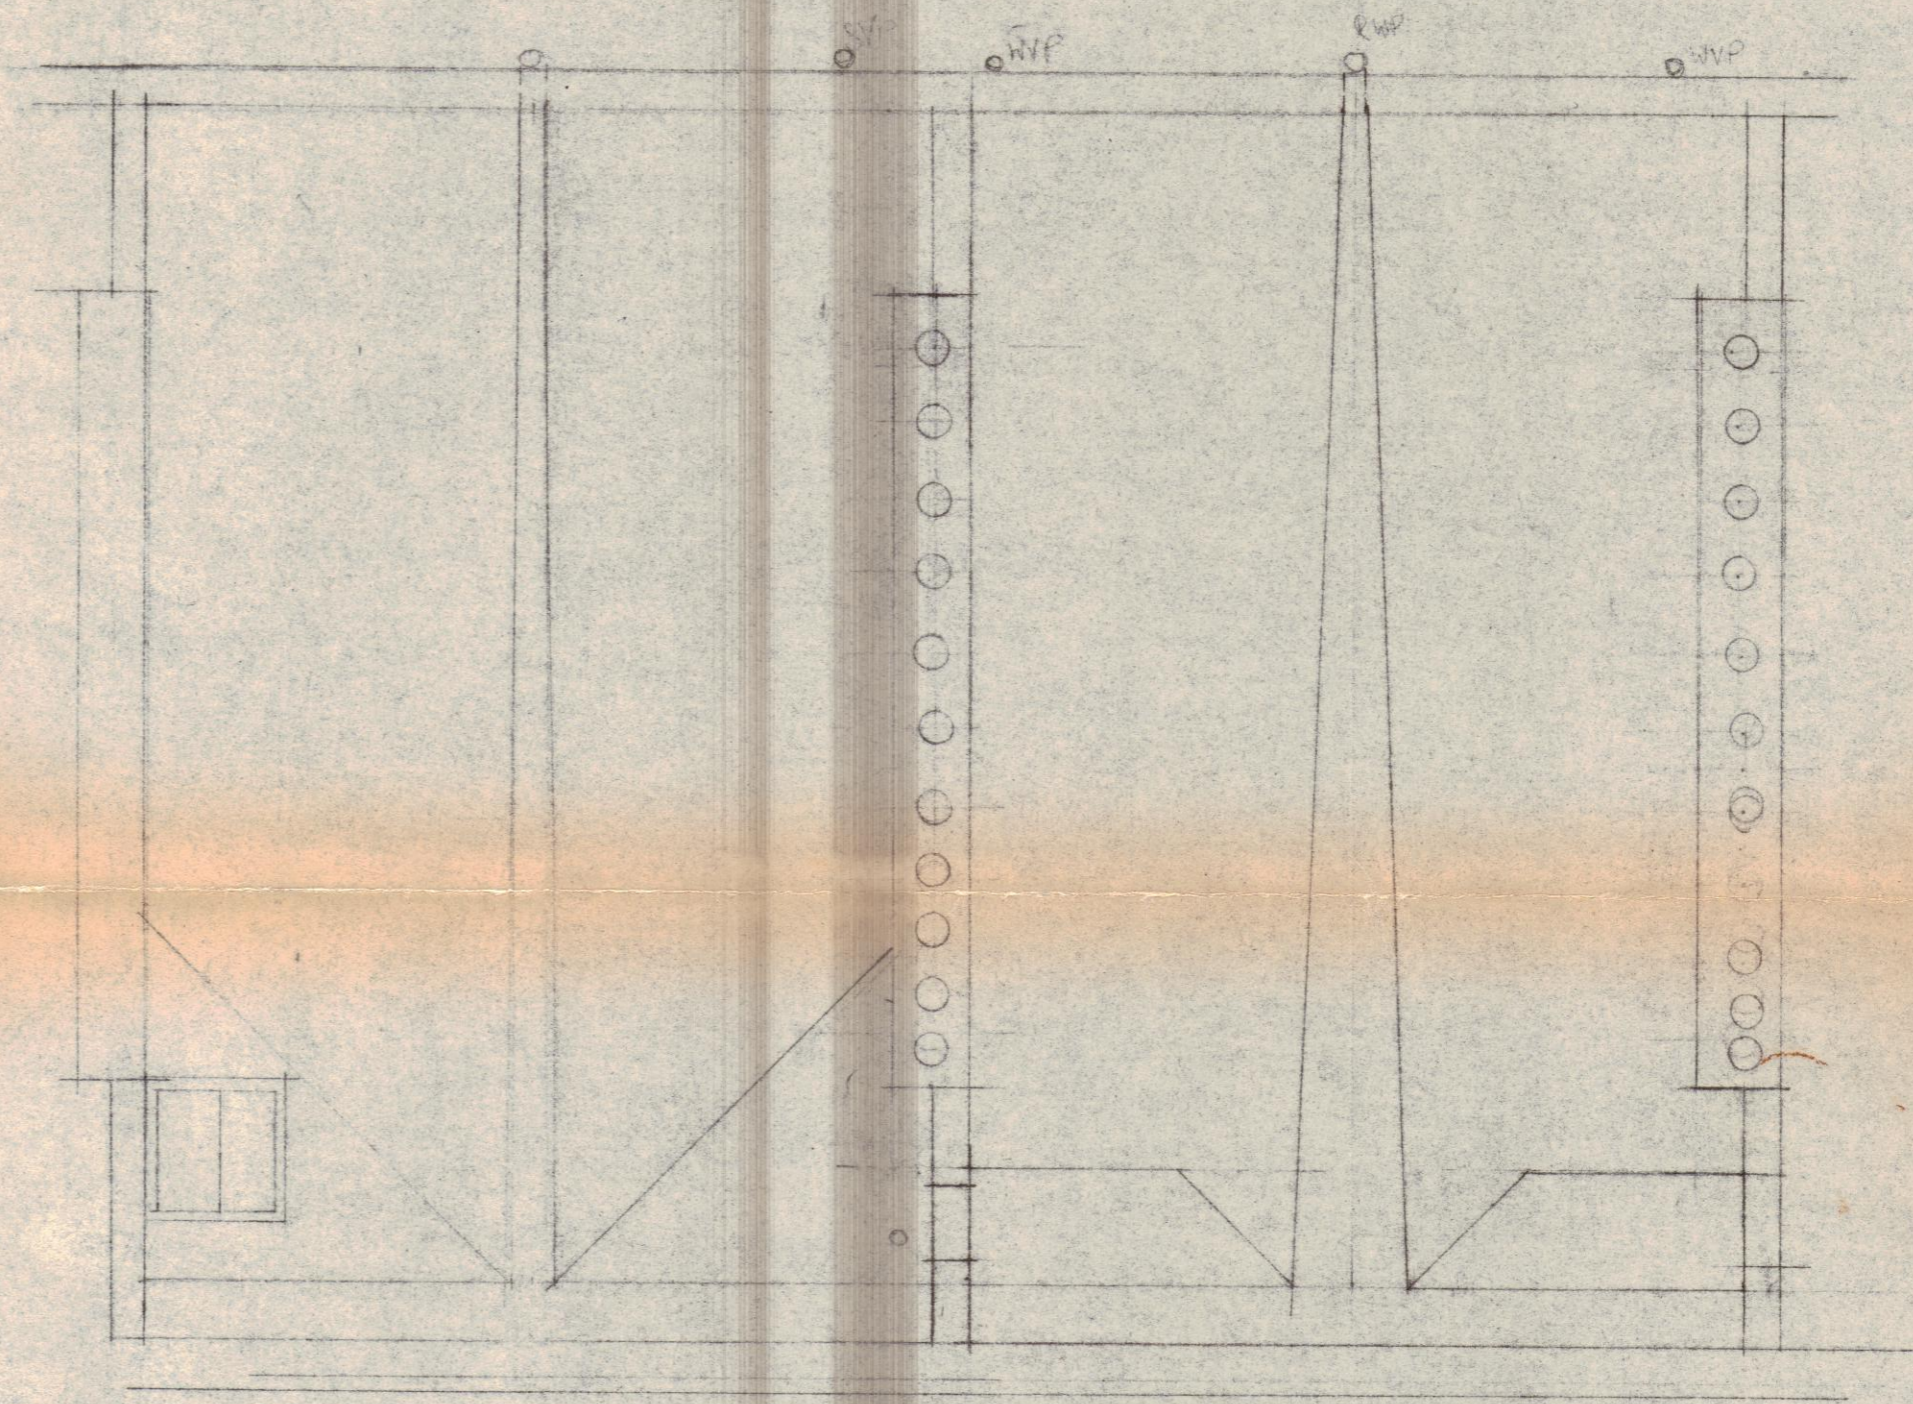

ROOF PLAN 1:50

**CTP/L14/31/B/HB3360**

Avanti Architects Ltd. 39/41 NORTH ROAD LONDON N7 9DP Tel: 01-607 0896

LONDON BOROUGH OF CAMDEN  
TOWN AND COUNTRY PLANNING ACTS  
15 FEB 1984  
PLANS APPROVED  
ON BEHALF OF THE COUNCIL

JOB 64 66 ARGYLE STREET WC1  
DRAWING THIRD FLOOR & ROOF PLANS

SCALE 1:50  
DATE 7/83

DRAWING NO.  
**8233**  
**X3**