



PROPOSED GROUND FLOOR PLAN




PROPOSED FRONT ELEVATION

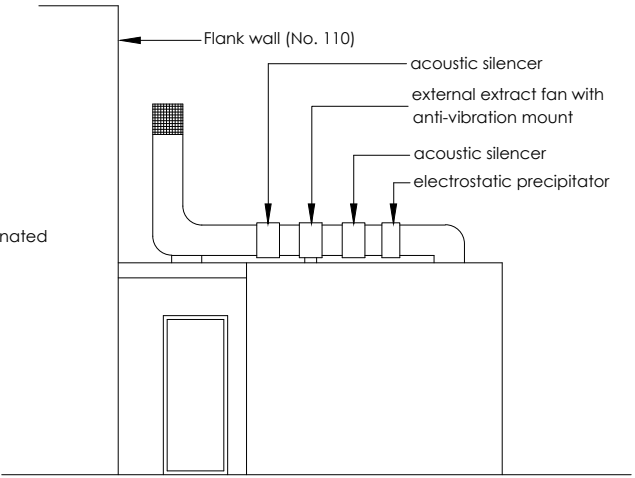

PROPOSED REAR ELEVATION

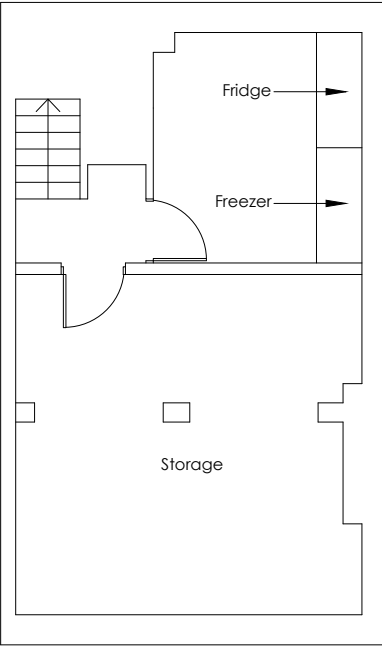

PROPOSED BASEMENT PLAN

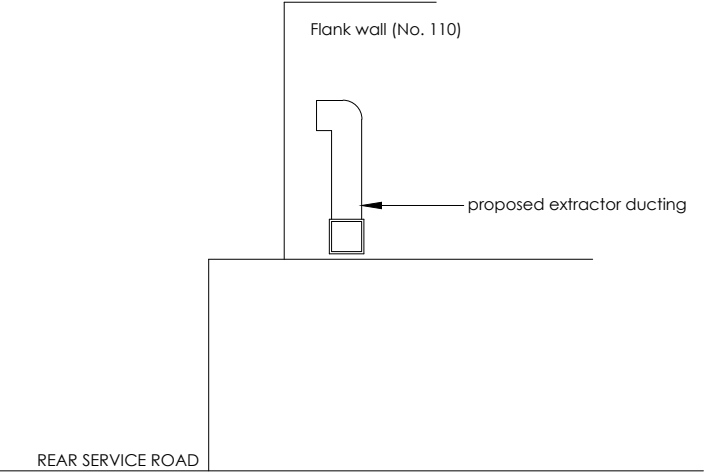

PROPOSED SIDE ELEVATION

Notes:
All finishing materials to match existing.
The Contractor to ensure the works are inspected & completed to the satisfaction of L.A.
These drawings has been produced for planning approval purposes only. Compliance with Building Regulation is not to be assumed.
Appropriate Party Wall Notices under the PARTY WALL 1996 ACT must be served on adjoining owners prior to commencement of the building works.
These drawings are copyright © H F M DESIGN

Date:	Revisions:

H F M DESIGN Email: info@hfmdesign.co.uk Tel: 079000 85267		
Site: 112A Camden Road London NW1 9EE		
Drawing Title: Proposed Plans & Elevations		
Client:	Date: Mar. 2021	Drawn by:
Drawing No.: N/0321/PL2	Scale: 1:100@A3	