


<div>General Notes:</div> <div>All dimensions to be checked on site. All dimensions in mm. DO NOT SCALE drawing. Burrell &amp; Mistry Ltd. is a limited company registered in the UK. © All drawings and designs remain the copyright of Burrell &amp; Mistry Ltd.</div>	<div>Drawing to be read in conjunction with all contract documents. Verify all existing conditions and dimensions on site. If in doubt, the contractor is to seek the advice of the employer's representative, site architect and engineer.</div>	Rev.	Chk.	Revision Description	Project Title		Site Address		Client				
					Doughty Street		1 Doughty Street, London WC1N 2PH						
					Drawing Title			Project Number			Drawing Number		
					Site Location Map			1218					
Scale		Date		Drawn By		Checked By		Status		1218/SLM/1000			
1:100 @ A3		14/08/20		IT		JB		Planning					



0 5 m

**burrell&mistry**

<div>General Notes:</div> <div>All dimensions to be checked on site. All dimensions in mm. DO NOT SCALE drawing. Burrell &amp; Mistry Ltd. is a limited company registered in the UK. © All drawings and designs remain the copyright of Burrell &amp; Mistry Ltd.</div>	<div>Drawing to be read in conjunction with all contract documents. Verify all existing conditions and dimensions on site. If in doubt, the contractor is to seek the advice of the employer's representative, site architect and engineer.</div>	Rev.	Chk.	Revision Description	Project Title		Site Address		Client
					Doughty Street		1 Doughty Street, London WC1N 2PH		
					Drawing Title		Project Number		Drawing Number
					Proposed Front Elevation		1218		
Scale		Date	Drawn By	Checked By	Status	1218/FE/1001			
1:100 @ A3		14/08/20	IT	JB	Planning				

 


<div>General Notes:</div> <div>All dimensions to be checked on site. All dimensions in mm. DO NOT SCALE drawing. Burrell &amp; Mistry Ltd. is a limited company registered in the UK. © All drawings and designs remain the copyright of Burrell &amp; Mistry Ltd.</div>	<div>Drawing to be read in conjunction with all contract documents. Verify all existing conditions and dimensions on site. If in doubt, the contractor is to seek the advice of the employer's representative, site architect and engineer.</div>	Rev.	Chk.	Revision Description	Project Title		Site Address		Client			
					Doughty Street		1 Doughty Street, London WC1N 2PH					
					Drawing Title				Project Number		Drawing Number	
					Proposed Rear Elevation				1218			
Scale		Date		Drawn By		Checked By		Status		1218/RE/1002		
1:100 @ A3		14/08/20		IT		JB		Planning				





Roger Street Front

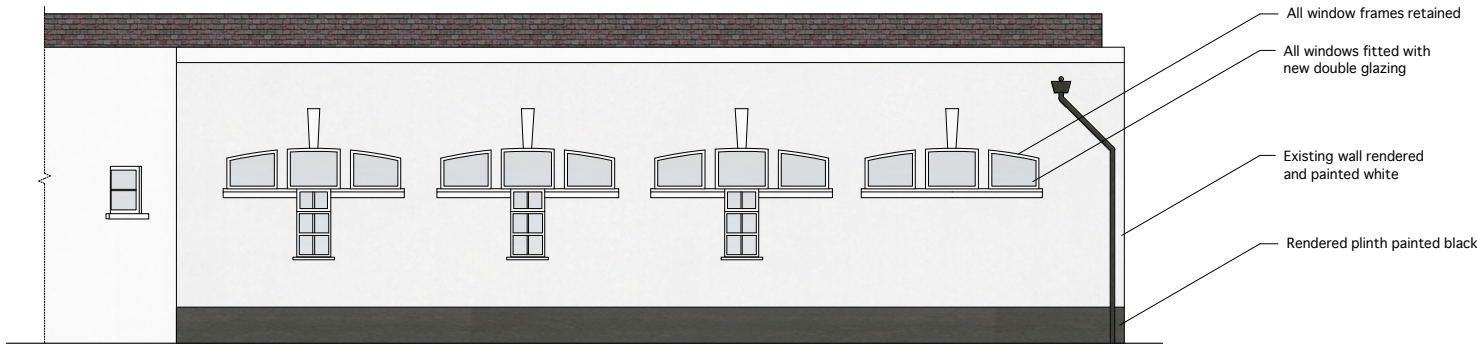


Roger Street Rear





**burrell&mistry**

<b>General Notes:</b> All dimensions to be checked on site. All dimensions in mm. DO NOT SCALE drawing. Burrell & Mistry Ltd. is a limited company registered in the UK. © All drawings and designs remain the copyright of Burrell & Mistry Ltd.		Drawing to be read in conjunction with all contract documents. Verify all existing conditions and dimensions on site. If in doubt, the contractor is to seek the advice of the employer's representative, site architect and engineer.	Rev.	Chk.	Revision Description	7a Lamb's Conduit Passage, London, WC1R 4RG, UK T: +44(0)20 7092 3081/82 E: post@burrellmistry.com				
						Project Title Doughty Street		Site Address 1 Doughty Street, London WC1N 2PH		Client
						Drawing Title Proposed Side Elevations			Project Number 1218	Drawing Number 1218/SE/1003
						Scale 1:100 @ A3	Date 14/08/20	Drawn By IT	Checked By JB	Status Planning

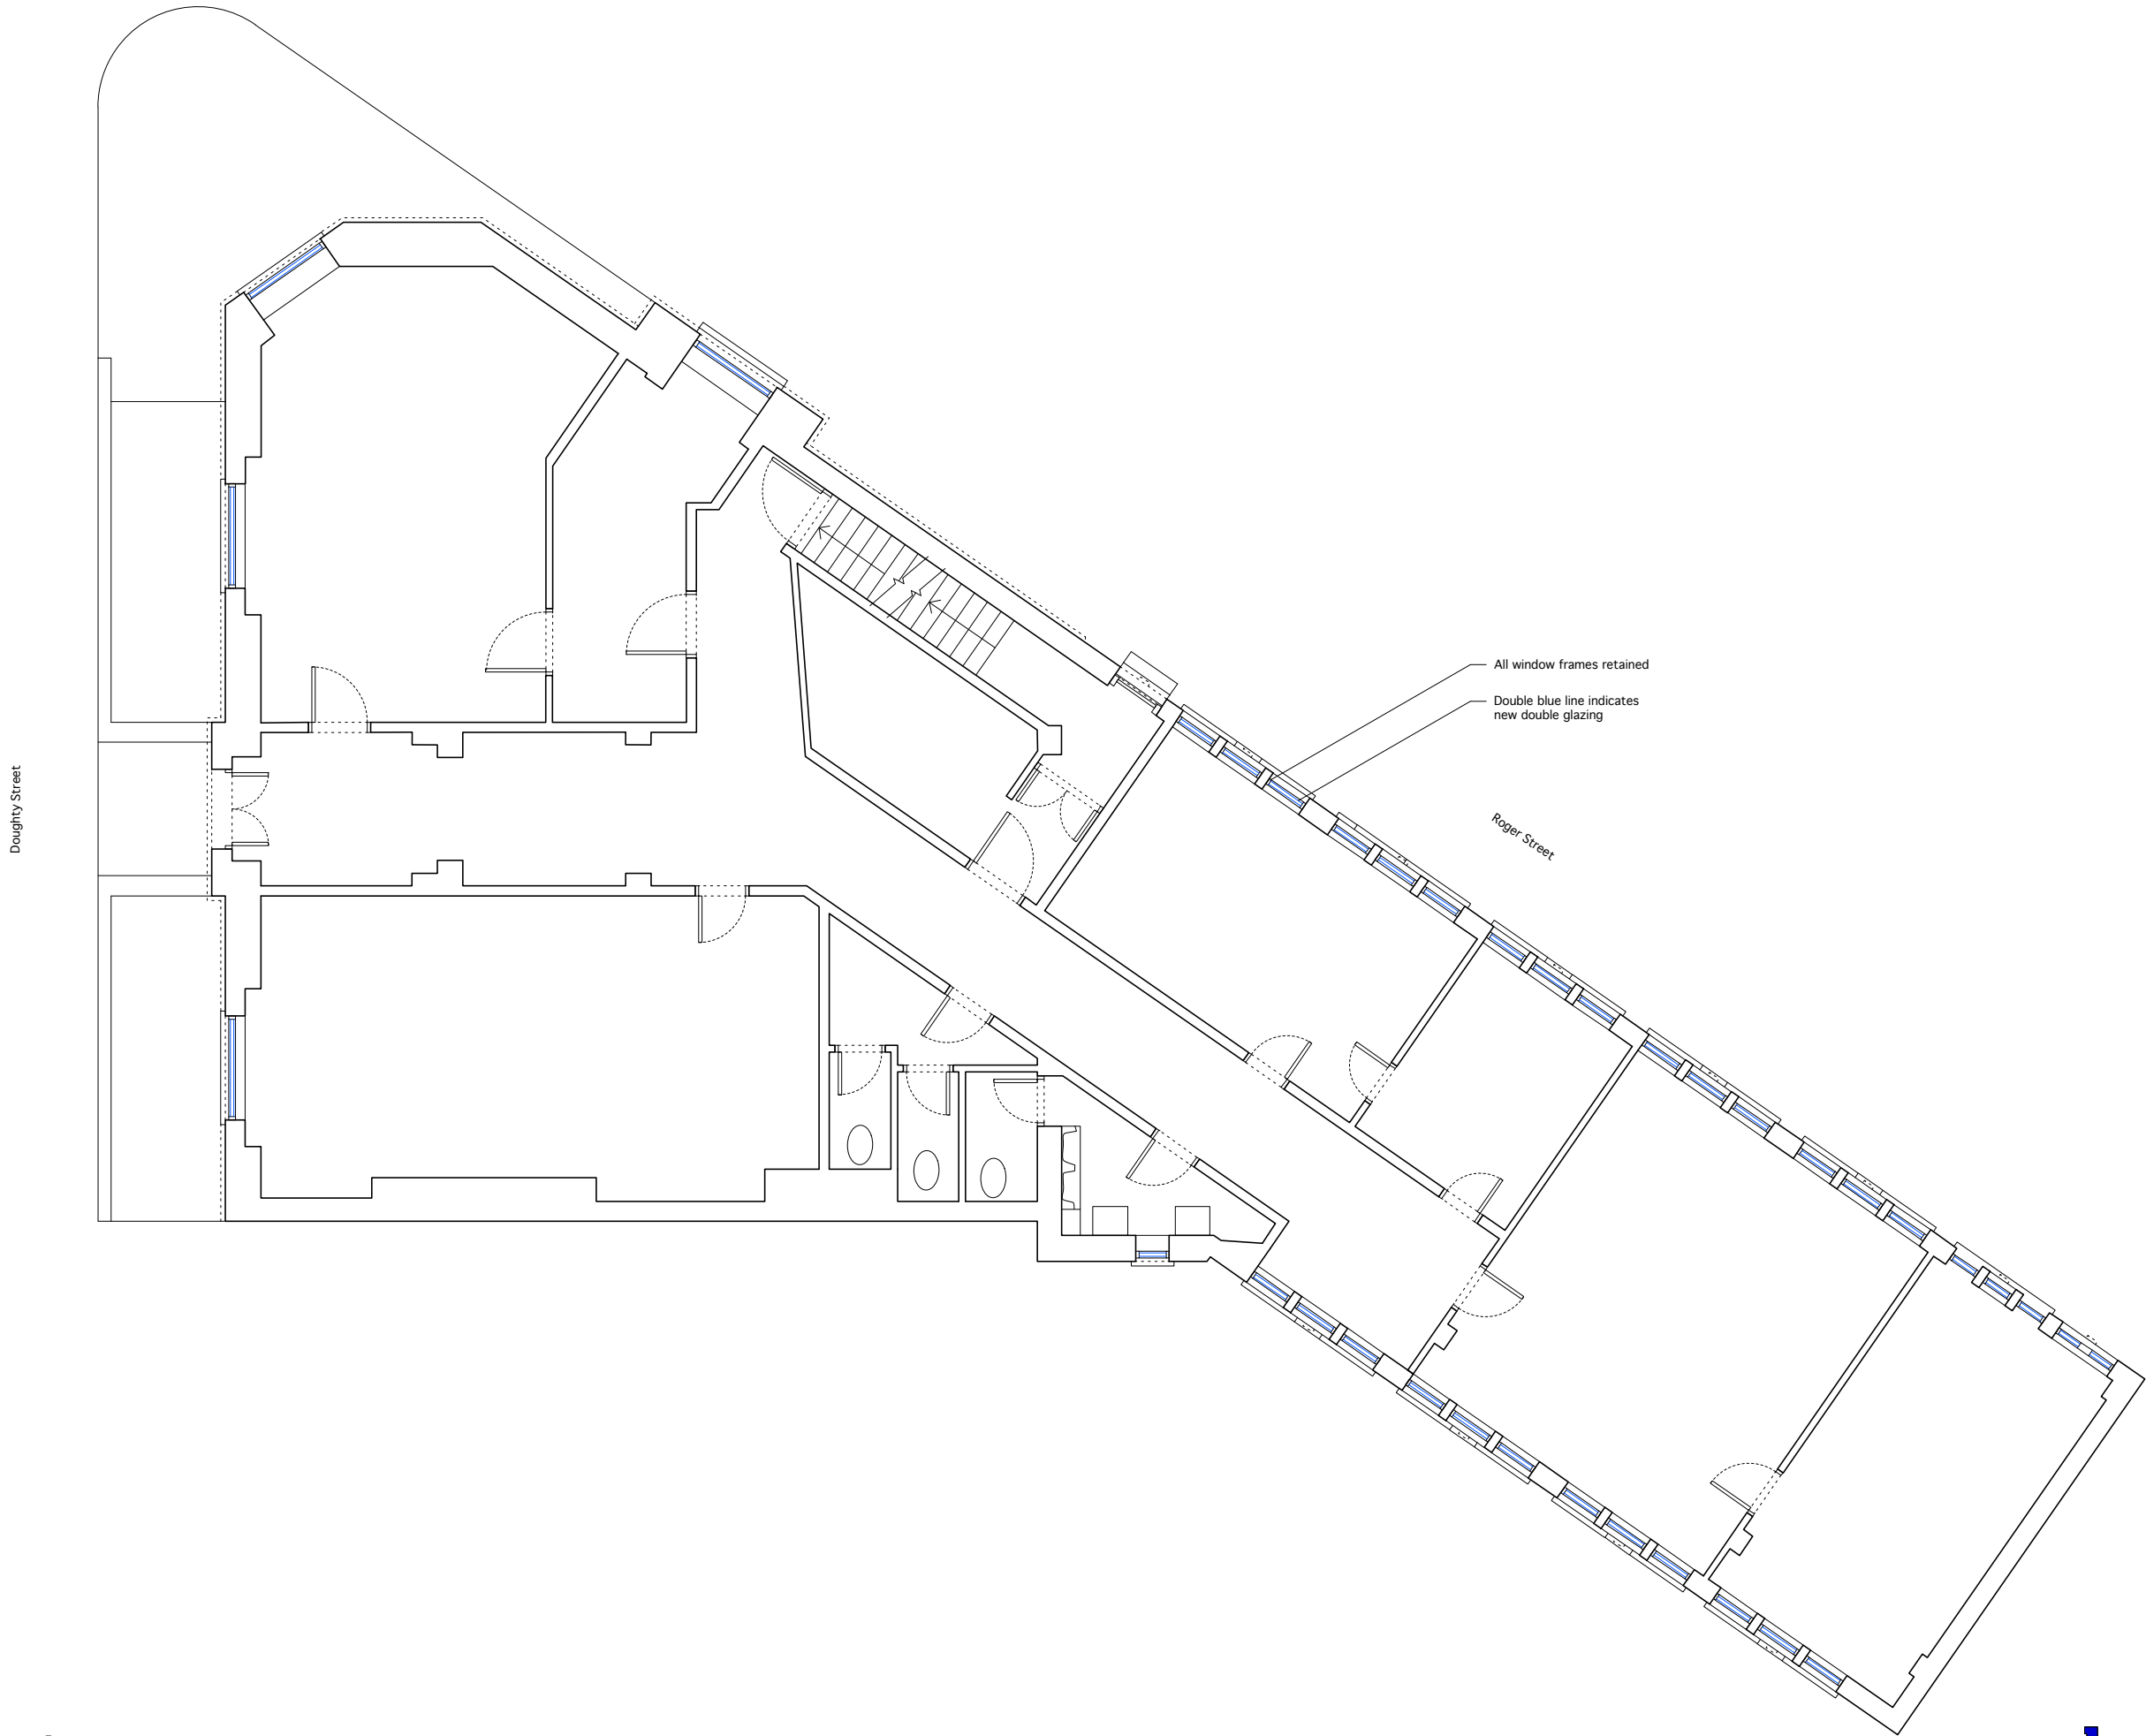


<div>General Notes:</div> <div>All dimensions to be checked on site. All dimensions in mm. DO NOT SCALE drawing. Burrell &amp; Mistry Ltd. is a limited company registered in the UK. © All drawings and designs remain the copyright of Burrell &amp; Mistry Ltd.</div>		<div>Drawing to be read in conjunction with all contract documents. Verify all existing conditions and dimensions on site. If in doubt, the contractor is to seek the advice of the employer's representative, site architect and engineer.</div>		Rev.	Chk.	Revision Description	Project Title Doughty Street		Site Address 1 Doughty Street, London WC1N 2PH		Client
							Drawing Title Proposed Ground Floor Plan		Project Number 1218		Drawing Number
							Scale 1:100 @ A3	Date 14/08/20	Drawn By IT	Checked By JB	Status Planning
							7a Lamb's Conduit Passage, London, WC1R 4RG, UK		T: +44(0)20 7092 3081/82		E: post@burrellmistry.com

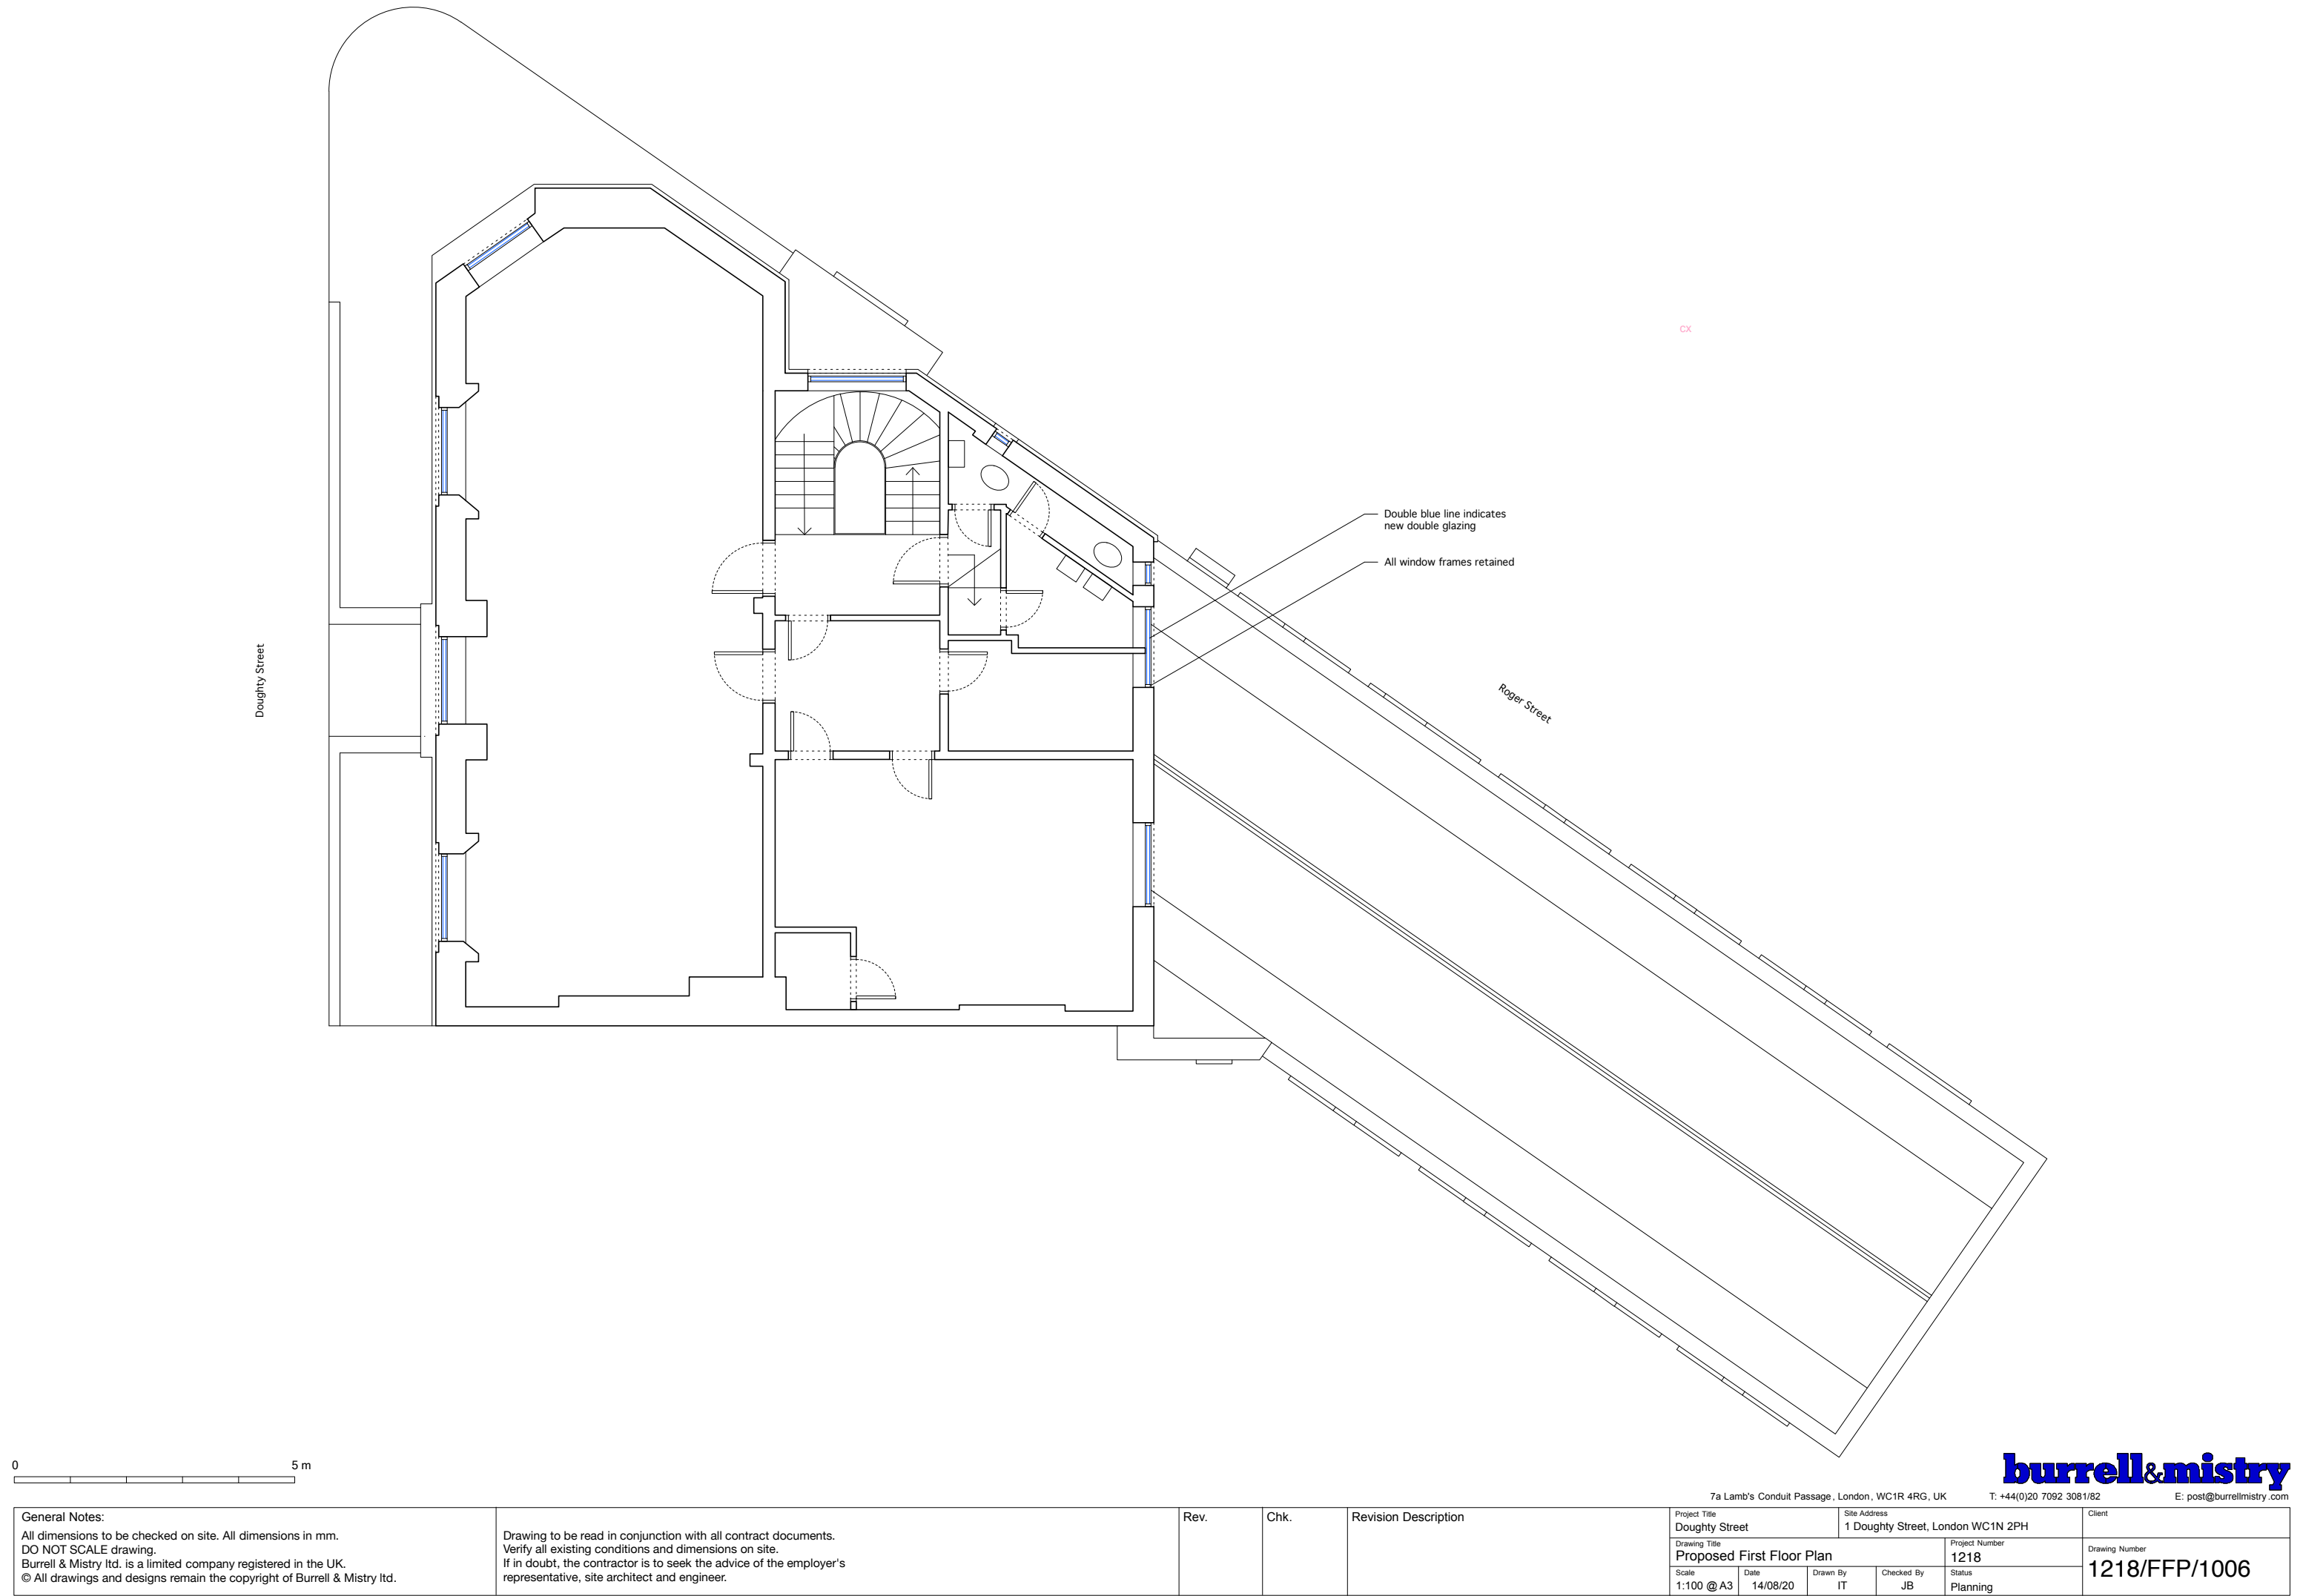

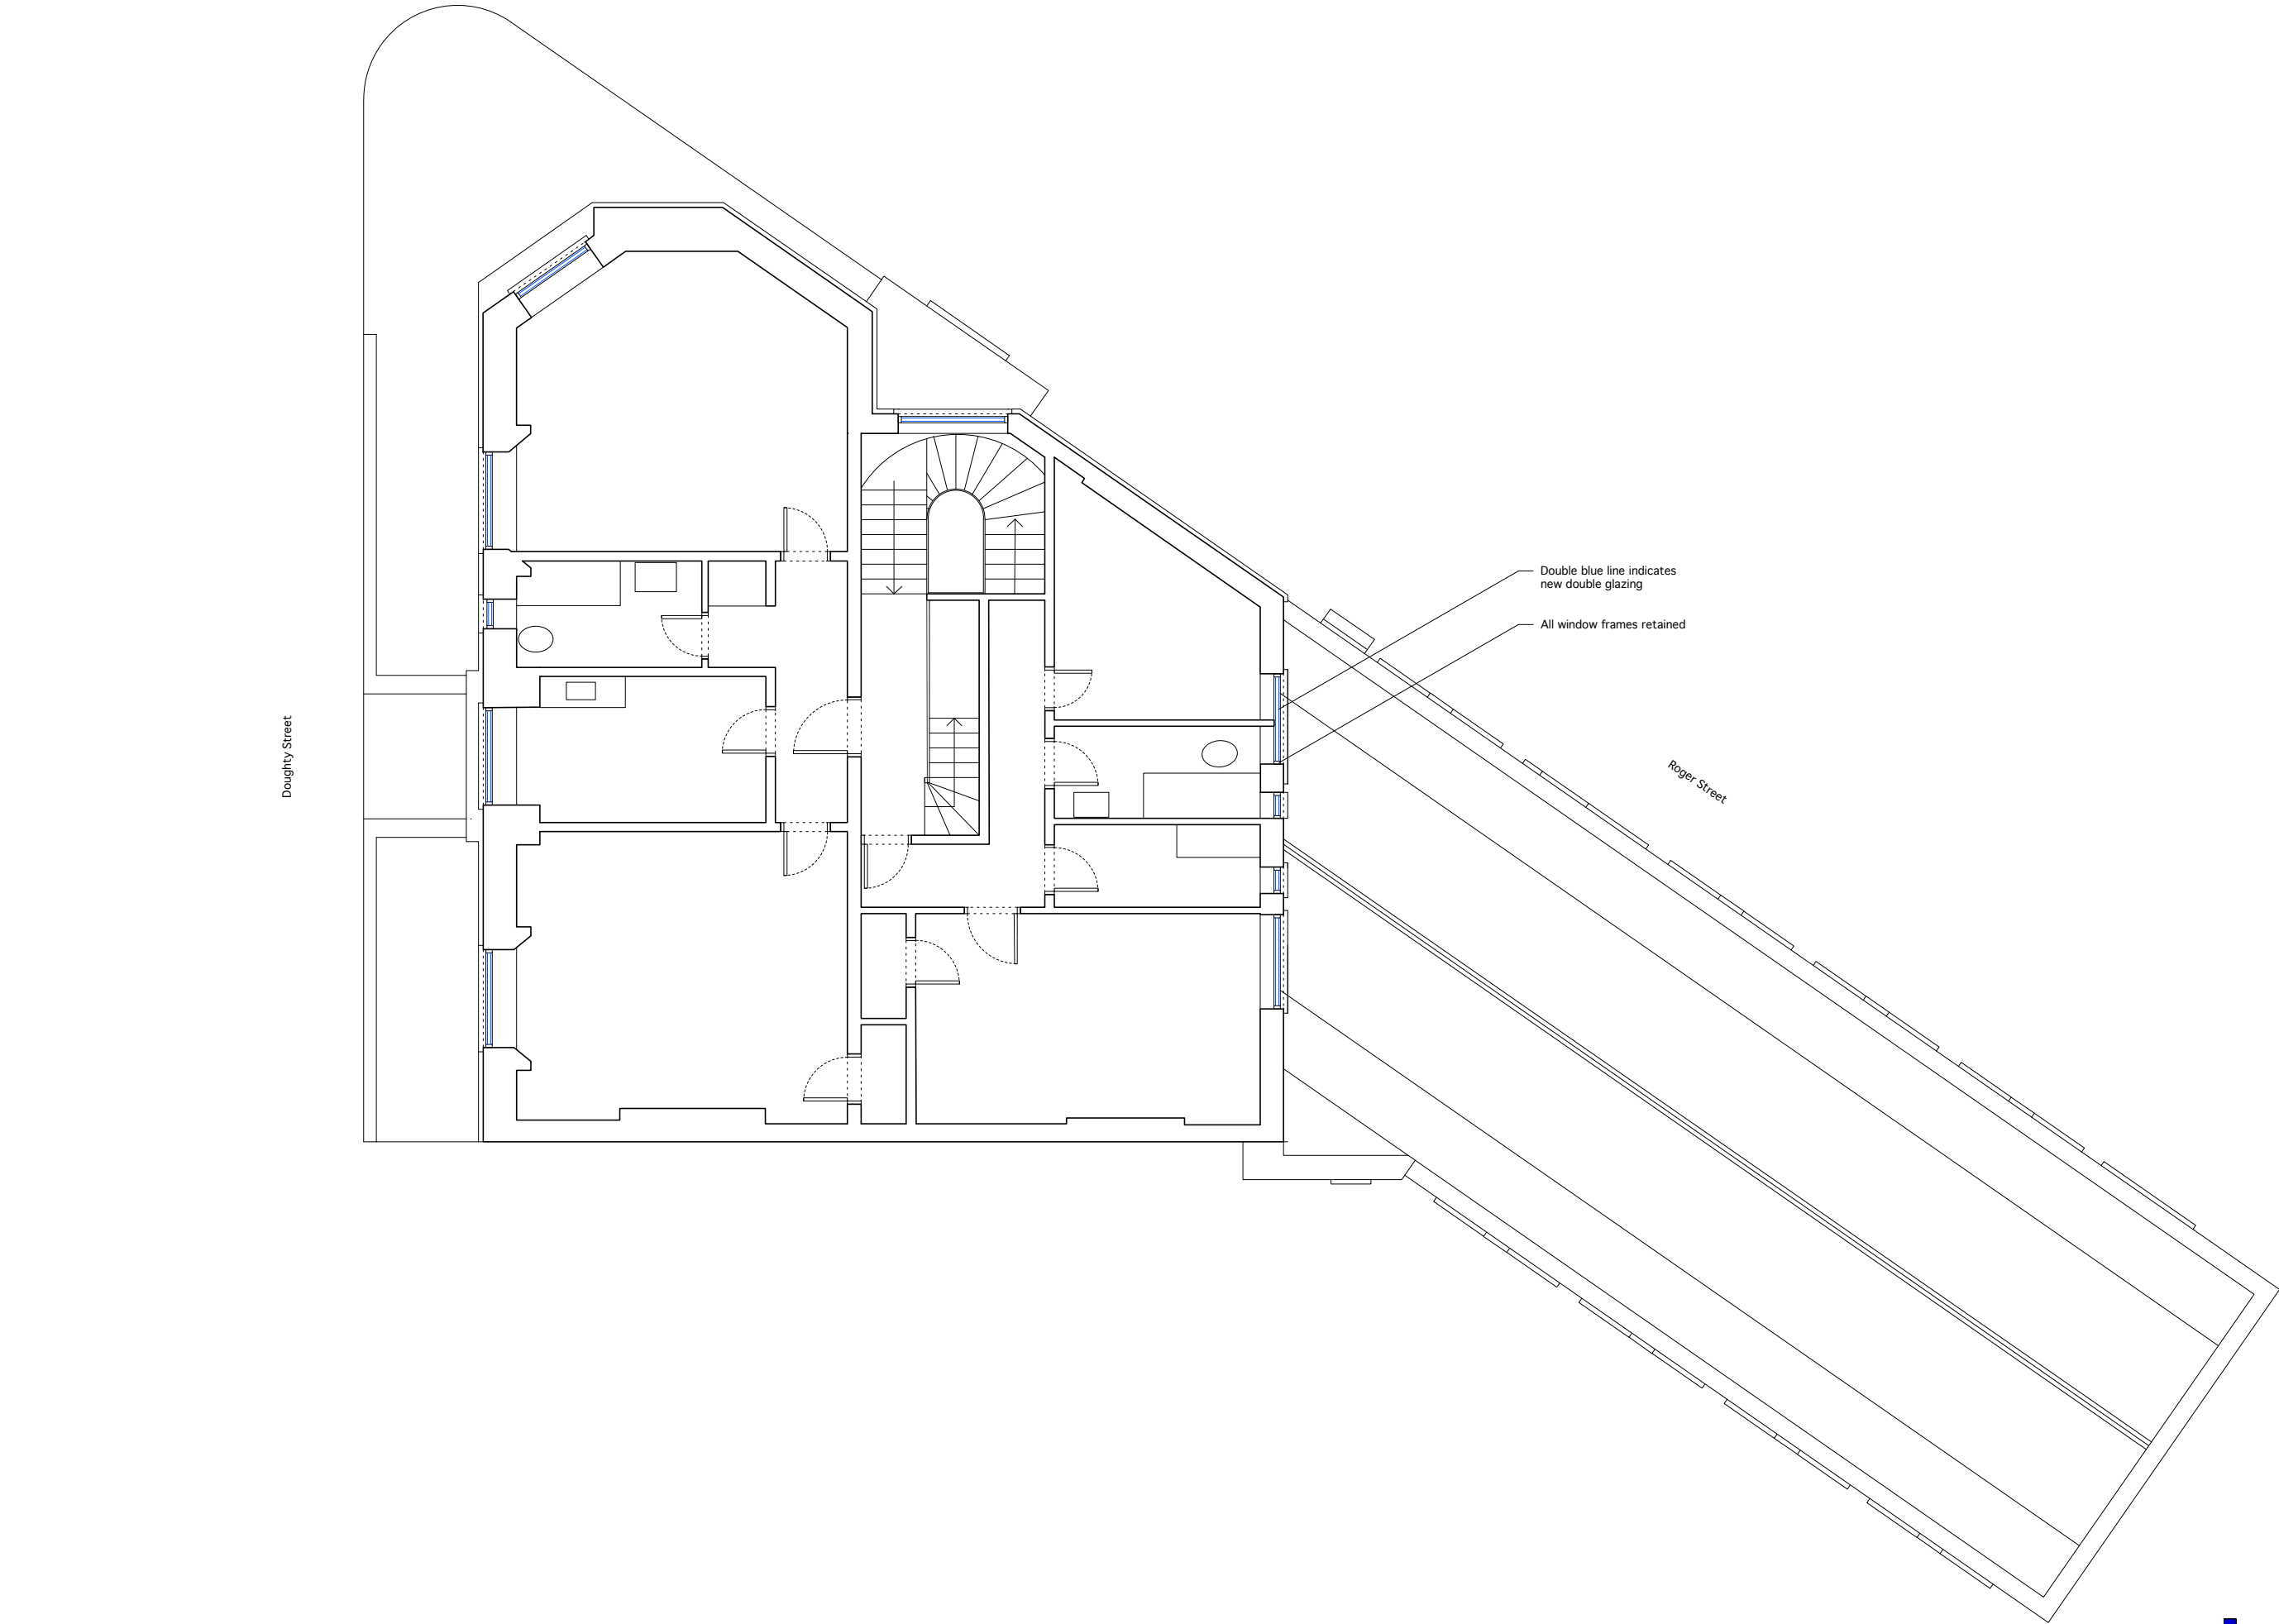

<div>General Notes:</div> <div>All dimensions to be checked on site. All dimensions in mm. DO NOT SCALE drawing. Burrell &amp; Mistry ltd. is a limited company registered in the UK. © All drawings and designs remain the copyright of Burrell &amp; Mistry ltd.</div>	<div>Drawing to be read in conjunction with all contract documents. Verify all existing conditions and dimensions on site. If in doubt, the contractor is to seek the advice of the employer's representative, site architect and engineer.</div>	Rev.	Chk.	Revision Description	Project Title		Site Address		Client		
					Doughty Street		1 Doughty Street, London WC1N 2PH				
					Drawing Title				Project Number		Drawing Number
Proposed Second Floor Plan				1218							
		Scale	Date	Drawn By	Checked By	Status	1218/SFP/1007				
		1:100 @ A3	14/08/20	IT	JB	Planning					

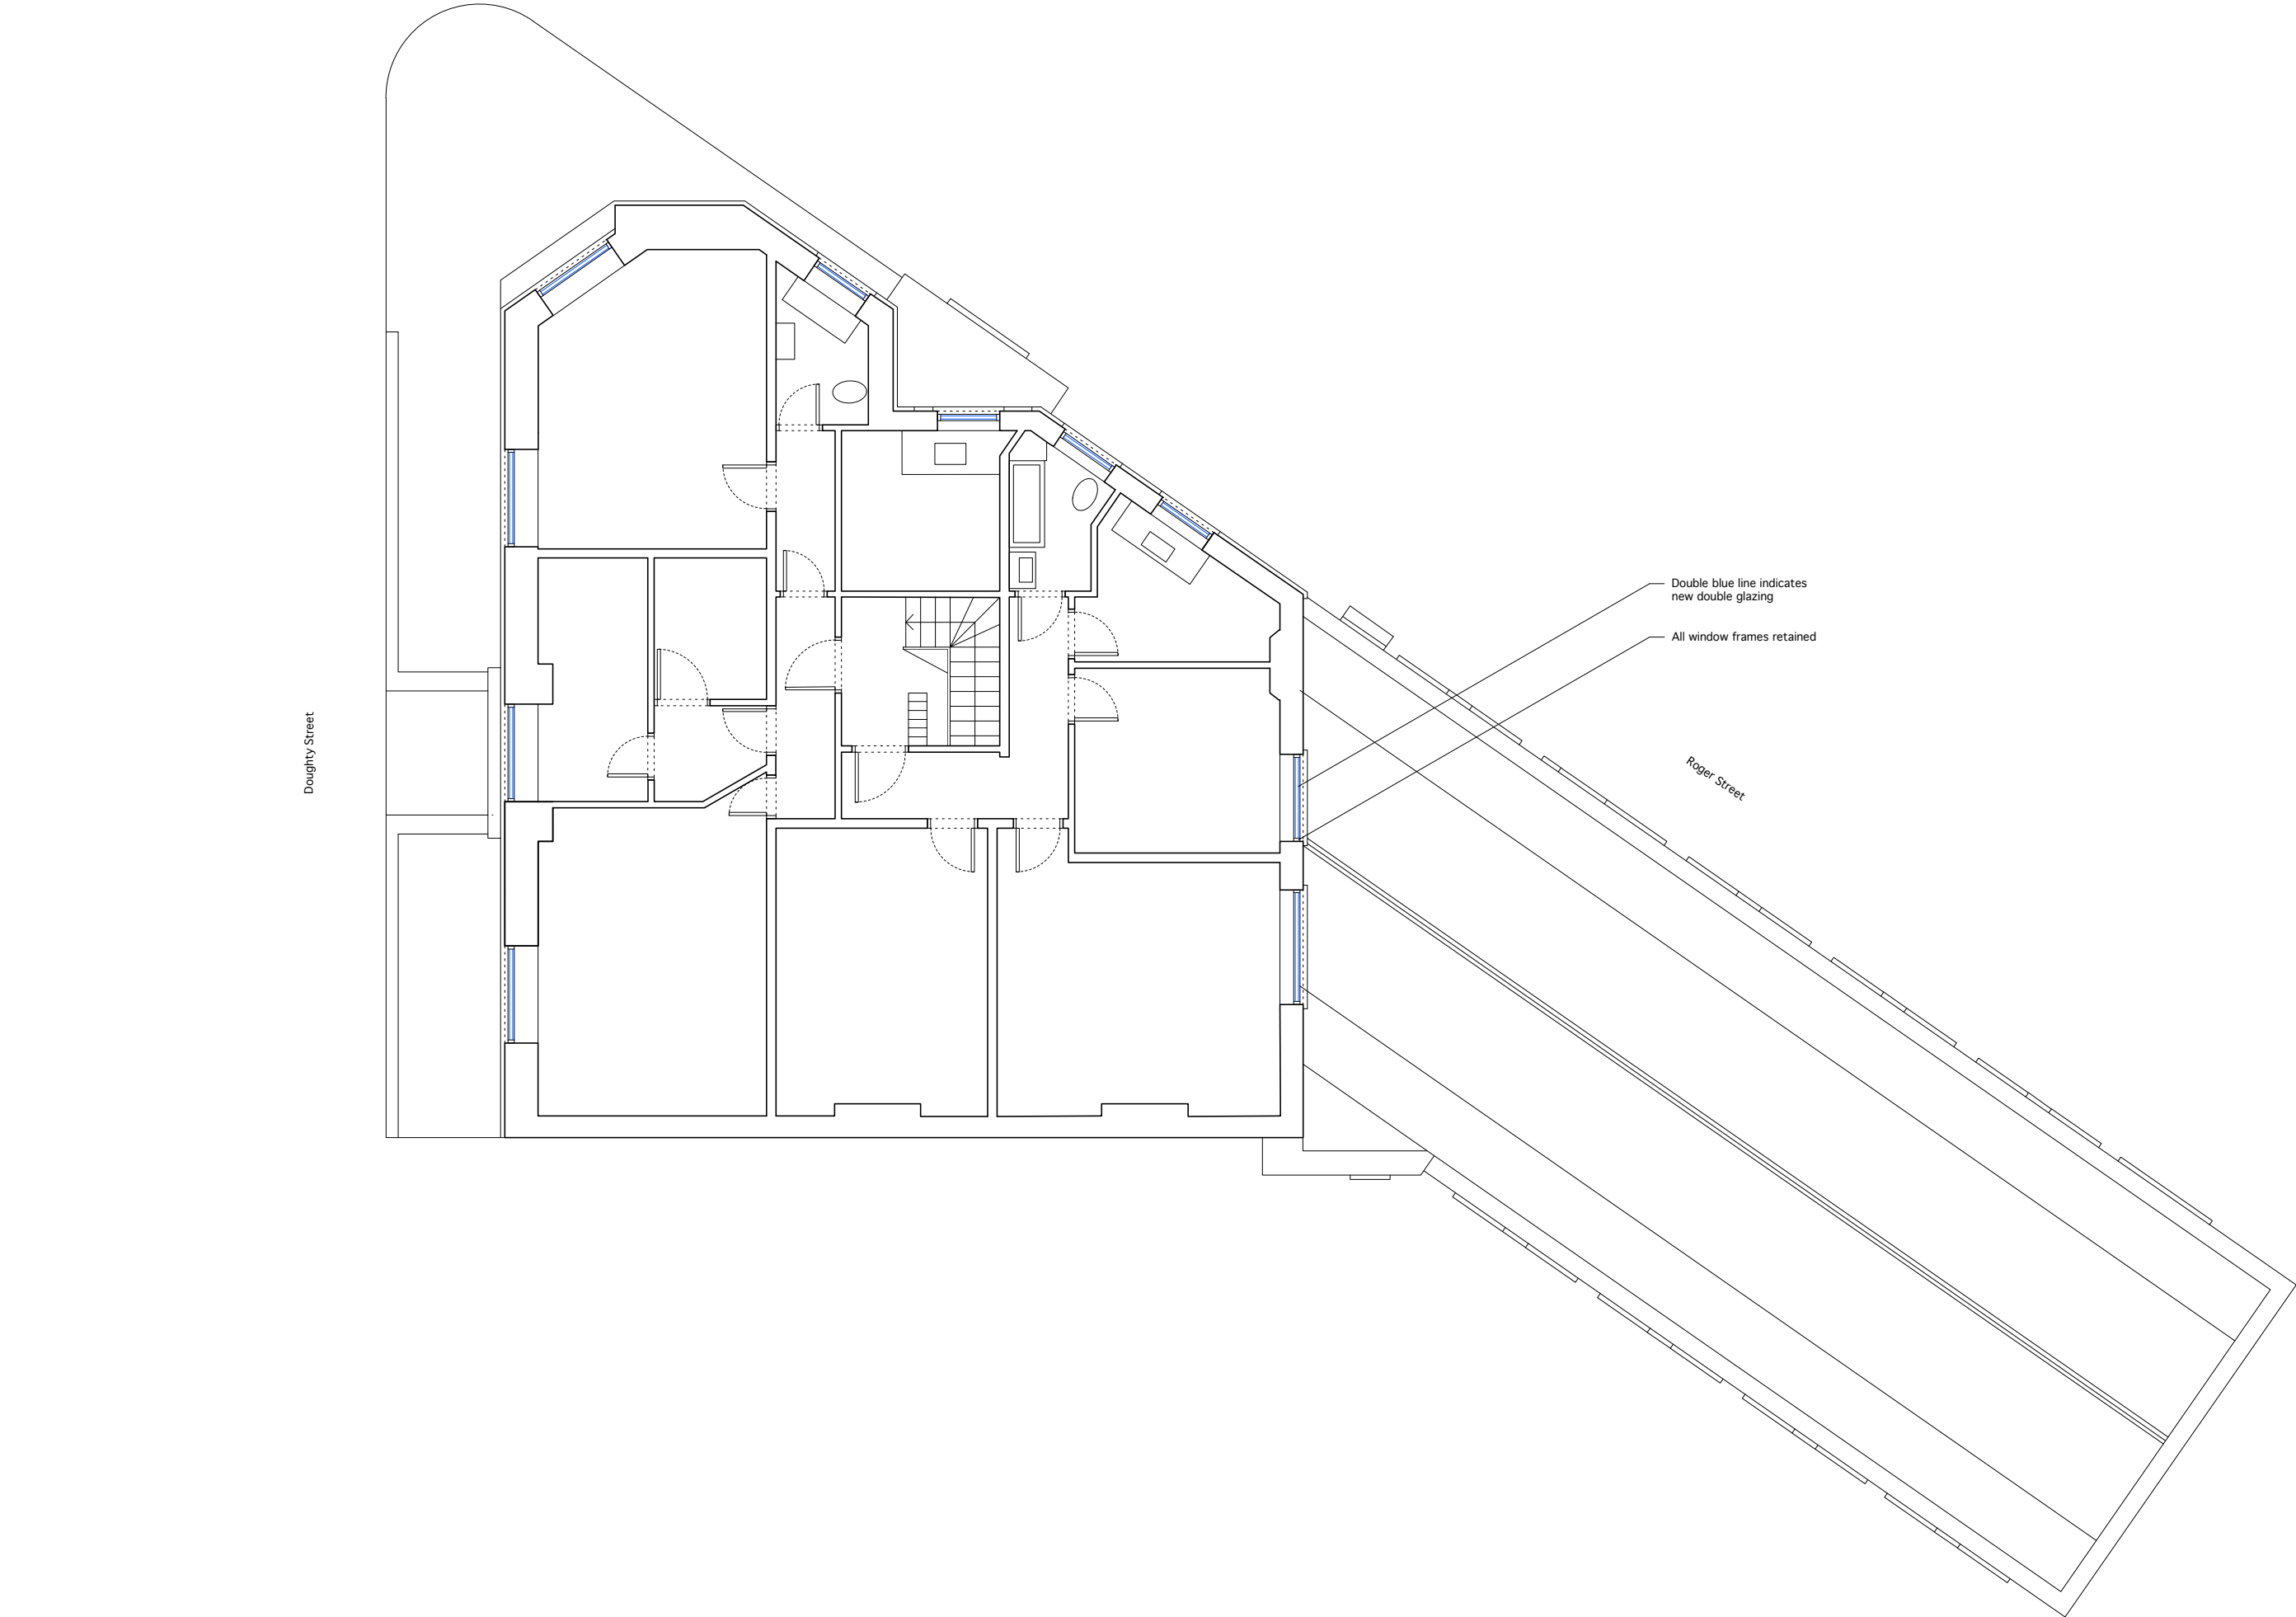

General Notes:

All dimensions to be checked on site. All dimensions in mm.  
DO NOT SCALE drawing.  
Burrell & Mistry Ltd. is a limited company registered in the UK.  
© All drawings and designs remain the copyright of Burrell & Mistry Ltd.

Drawing to be read in conjunction with all contract documents.  
Verify all existing conditions and dimensions on site.  
If in doubt, the contractor is to seek the advice of the employer's  
representative, site architect and engineer.

Rev.

Chk.

Revision Description

7a Lamb's Conduit Passage, London, WC1R 4RG, UK

T: +44(0)20 7092 3081/82

E: post@burrellmistry.com

Project Title  
Doughty Street

Site Address  
1 Doughty Street, London WC1N 2PH

Client

Drawing Title  
Proposed Third Floor Plan

Project Number  
1218

Drawing Number

1218/TFP/1008

Scale  
1:100 @ A3

Date  
14/08/20

Drawn By  
IT

Checked By  
JB

Status  
Planning