



NOTES:
 This drawing is the property of Durley Shopfitting Contractors.
 Do not scale, please contact us to confirm.
 All dimensions and levels to be checked on site prior to starting work.

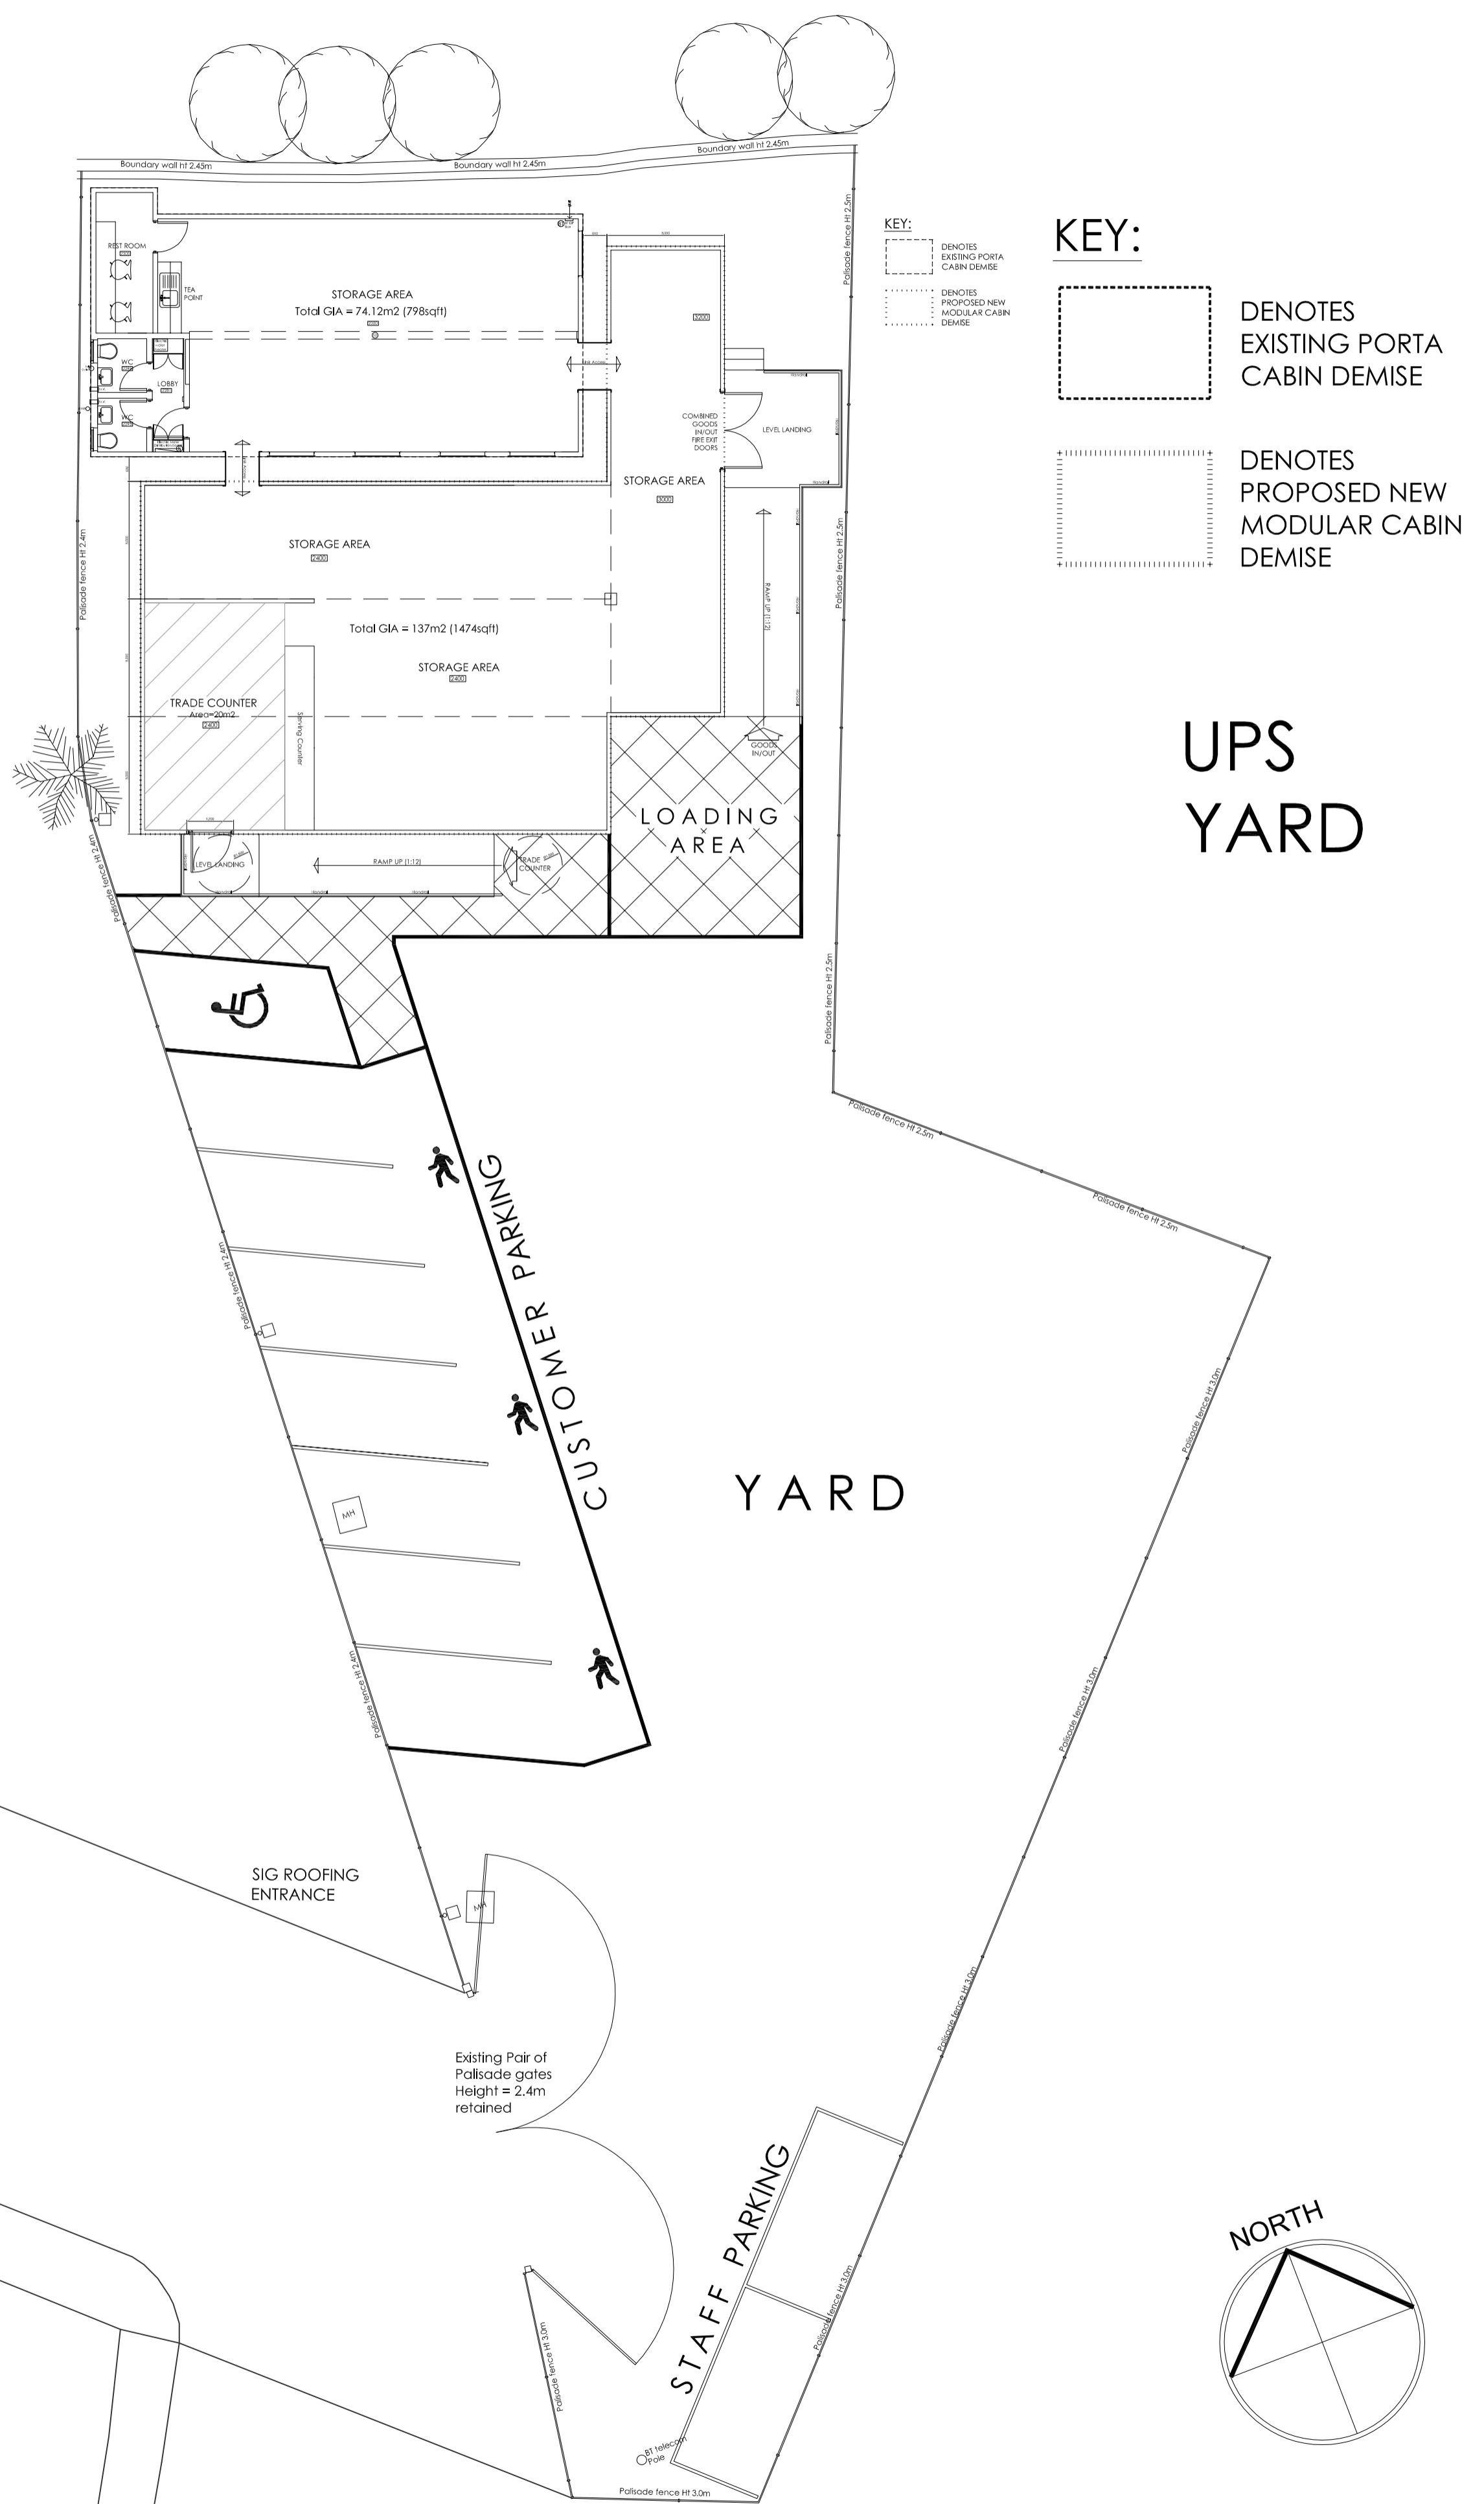

PROPOSED SITE PLAN

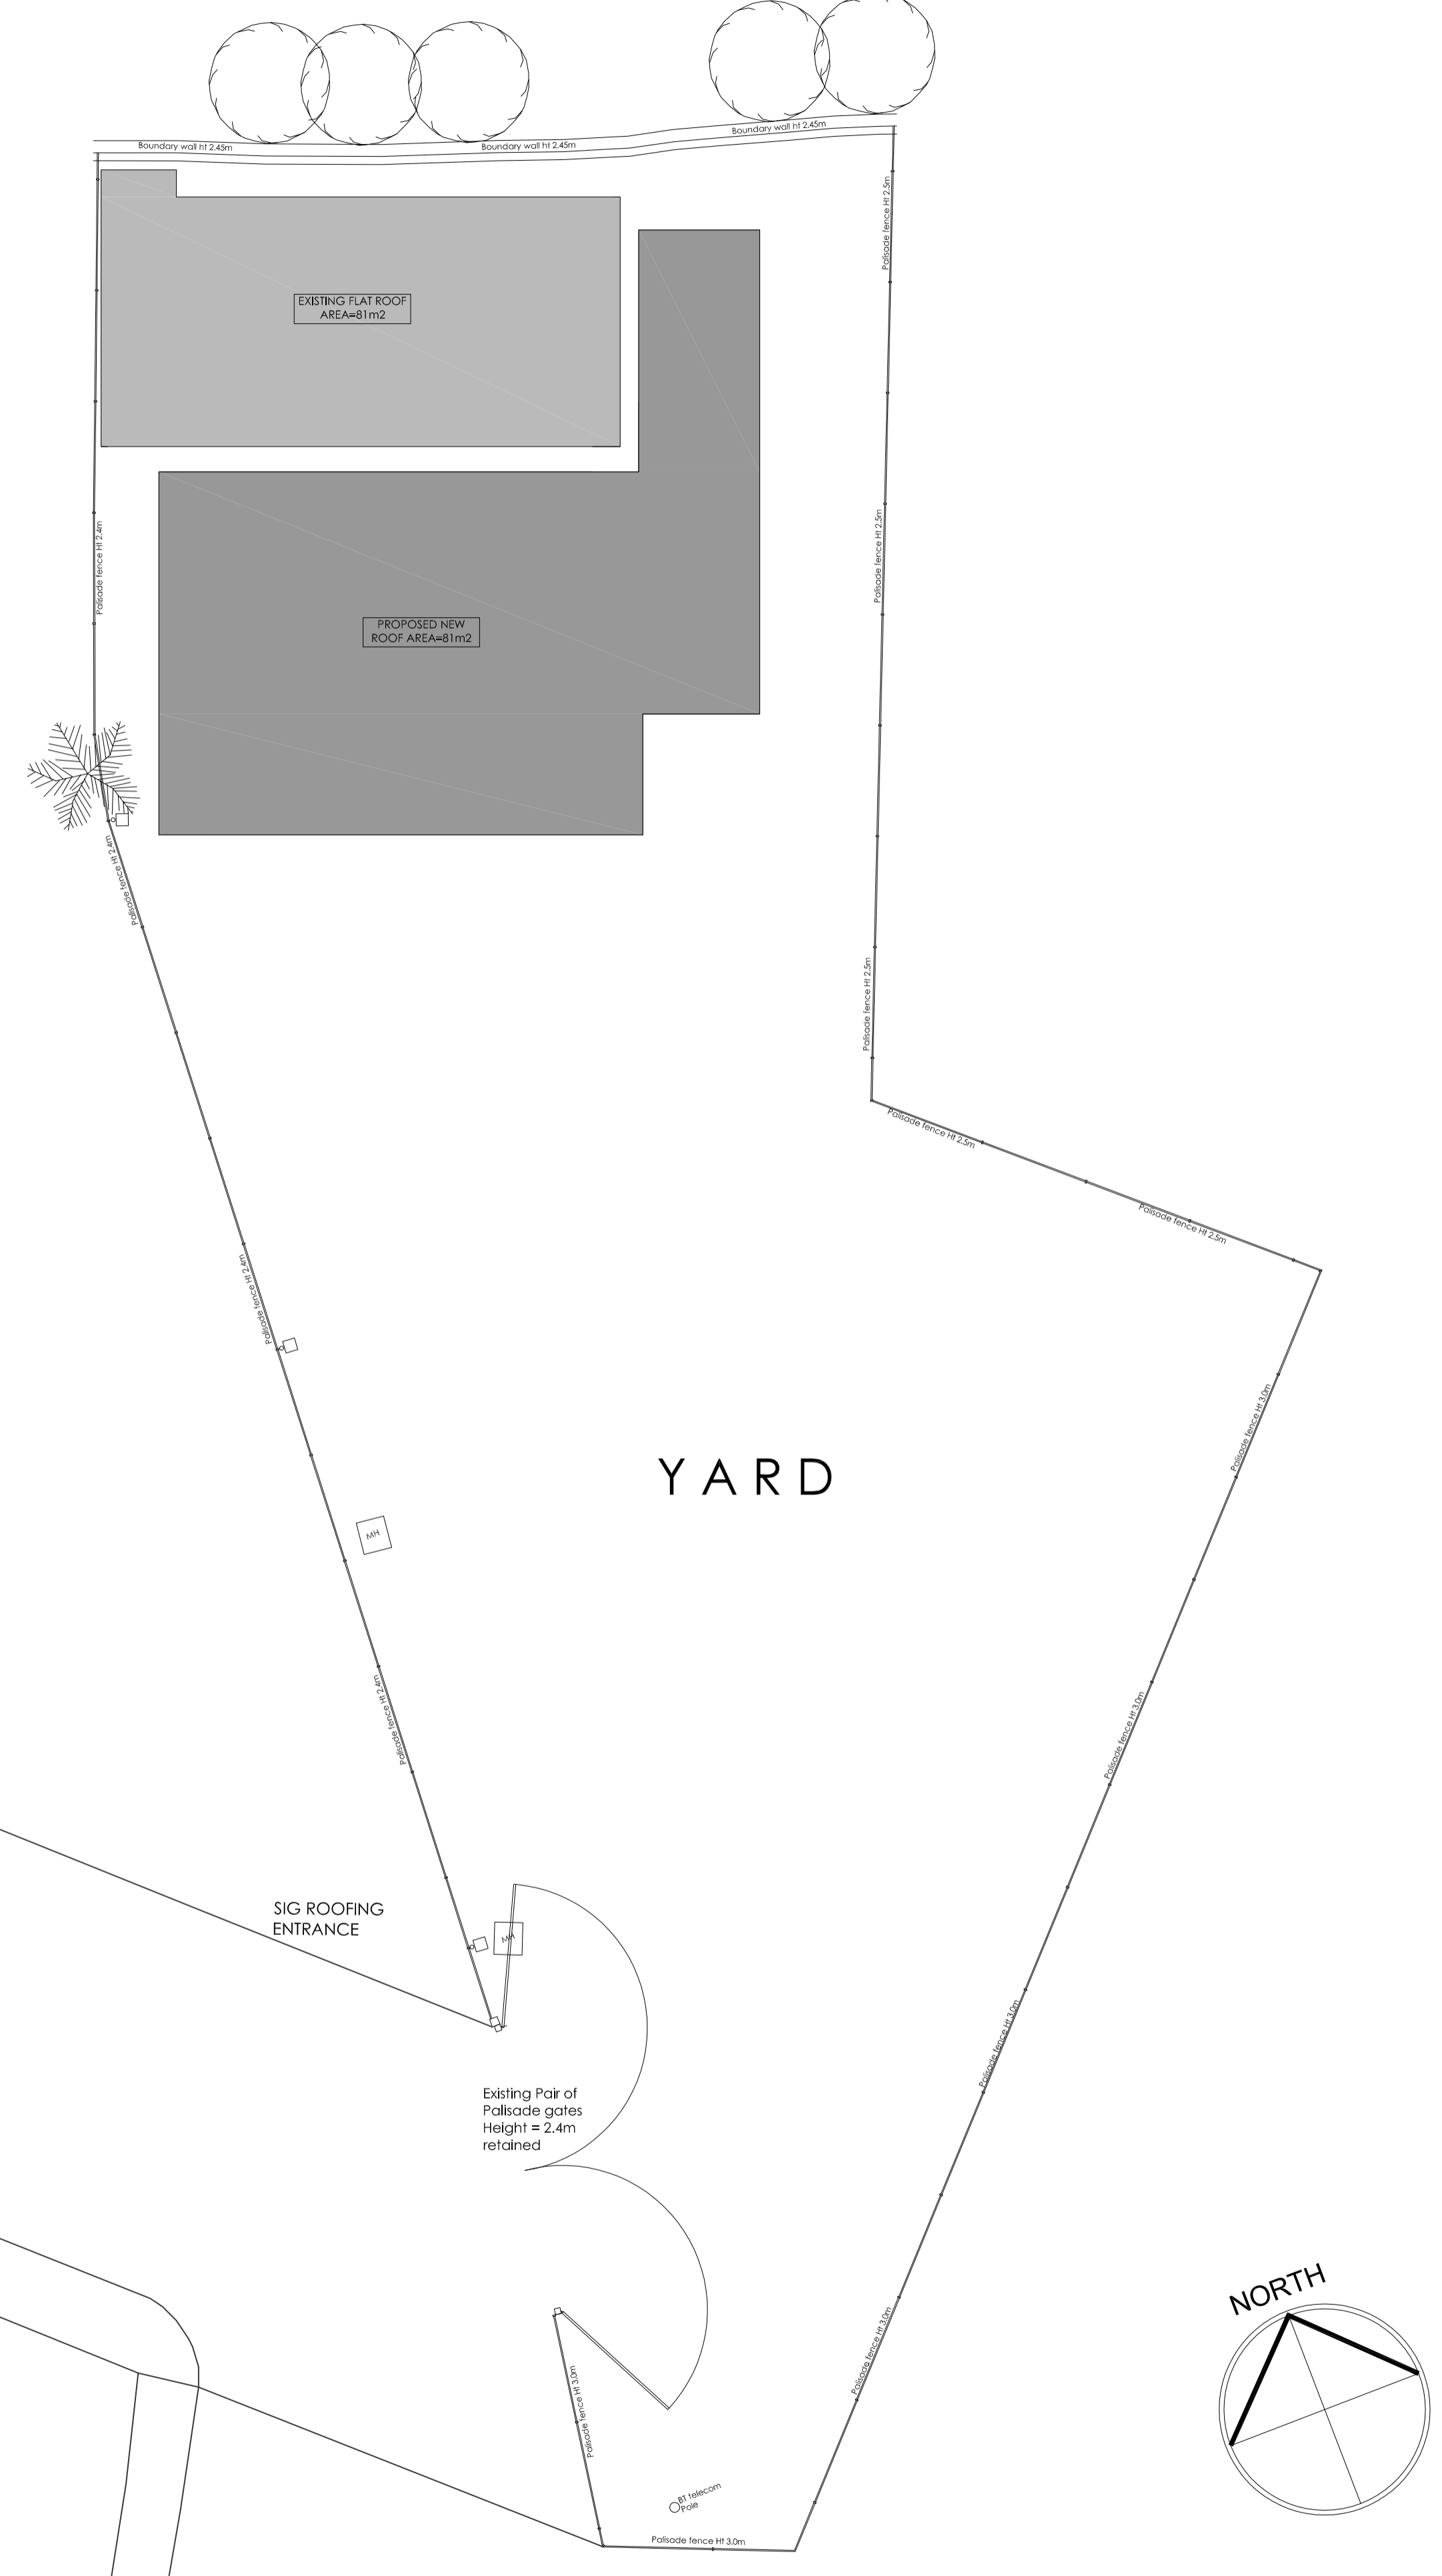

PROPOSED ROOF PLAN

Revisions:	Date:
Client:	WOLSELEY The Specialist Merchant
Architect:	N/A
Job Title:	KENTISH TOWN
DSC	
Drawing Title PROPOSED LAYOUTS SECURE YARD WITH PORTACABIN REGIS ROAD KENTISH TOWN	
Scale: 1:125 (Do not scale)	Drawn: DRP
Date: 25/01/2021	Checked: N/A
Drawing Number: EN1784-003	Paper size: A1

This drawing and any accompanying notes, images, specifications and materials are copyrighted works of DURLEY SHOPFITTING CONTRACTORS. Reproduction or use of the design in whole or in part without the written permission of DURLEY SHOPFITTING CONTRACTORS is strictly prohibited. Permission must be requested and certified of any 'forwarding' of information prior to doing so from DURLEY SHOPFITTING CONTRACTORS.