


NOTES:



This drawing is the property of Durley Shopfitting Contractors.
Do not scale, please contact us to confirm.
All dimensions and levels to be checked on site prior to starting work.

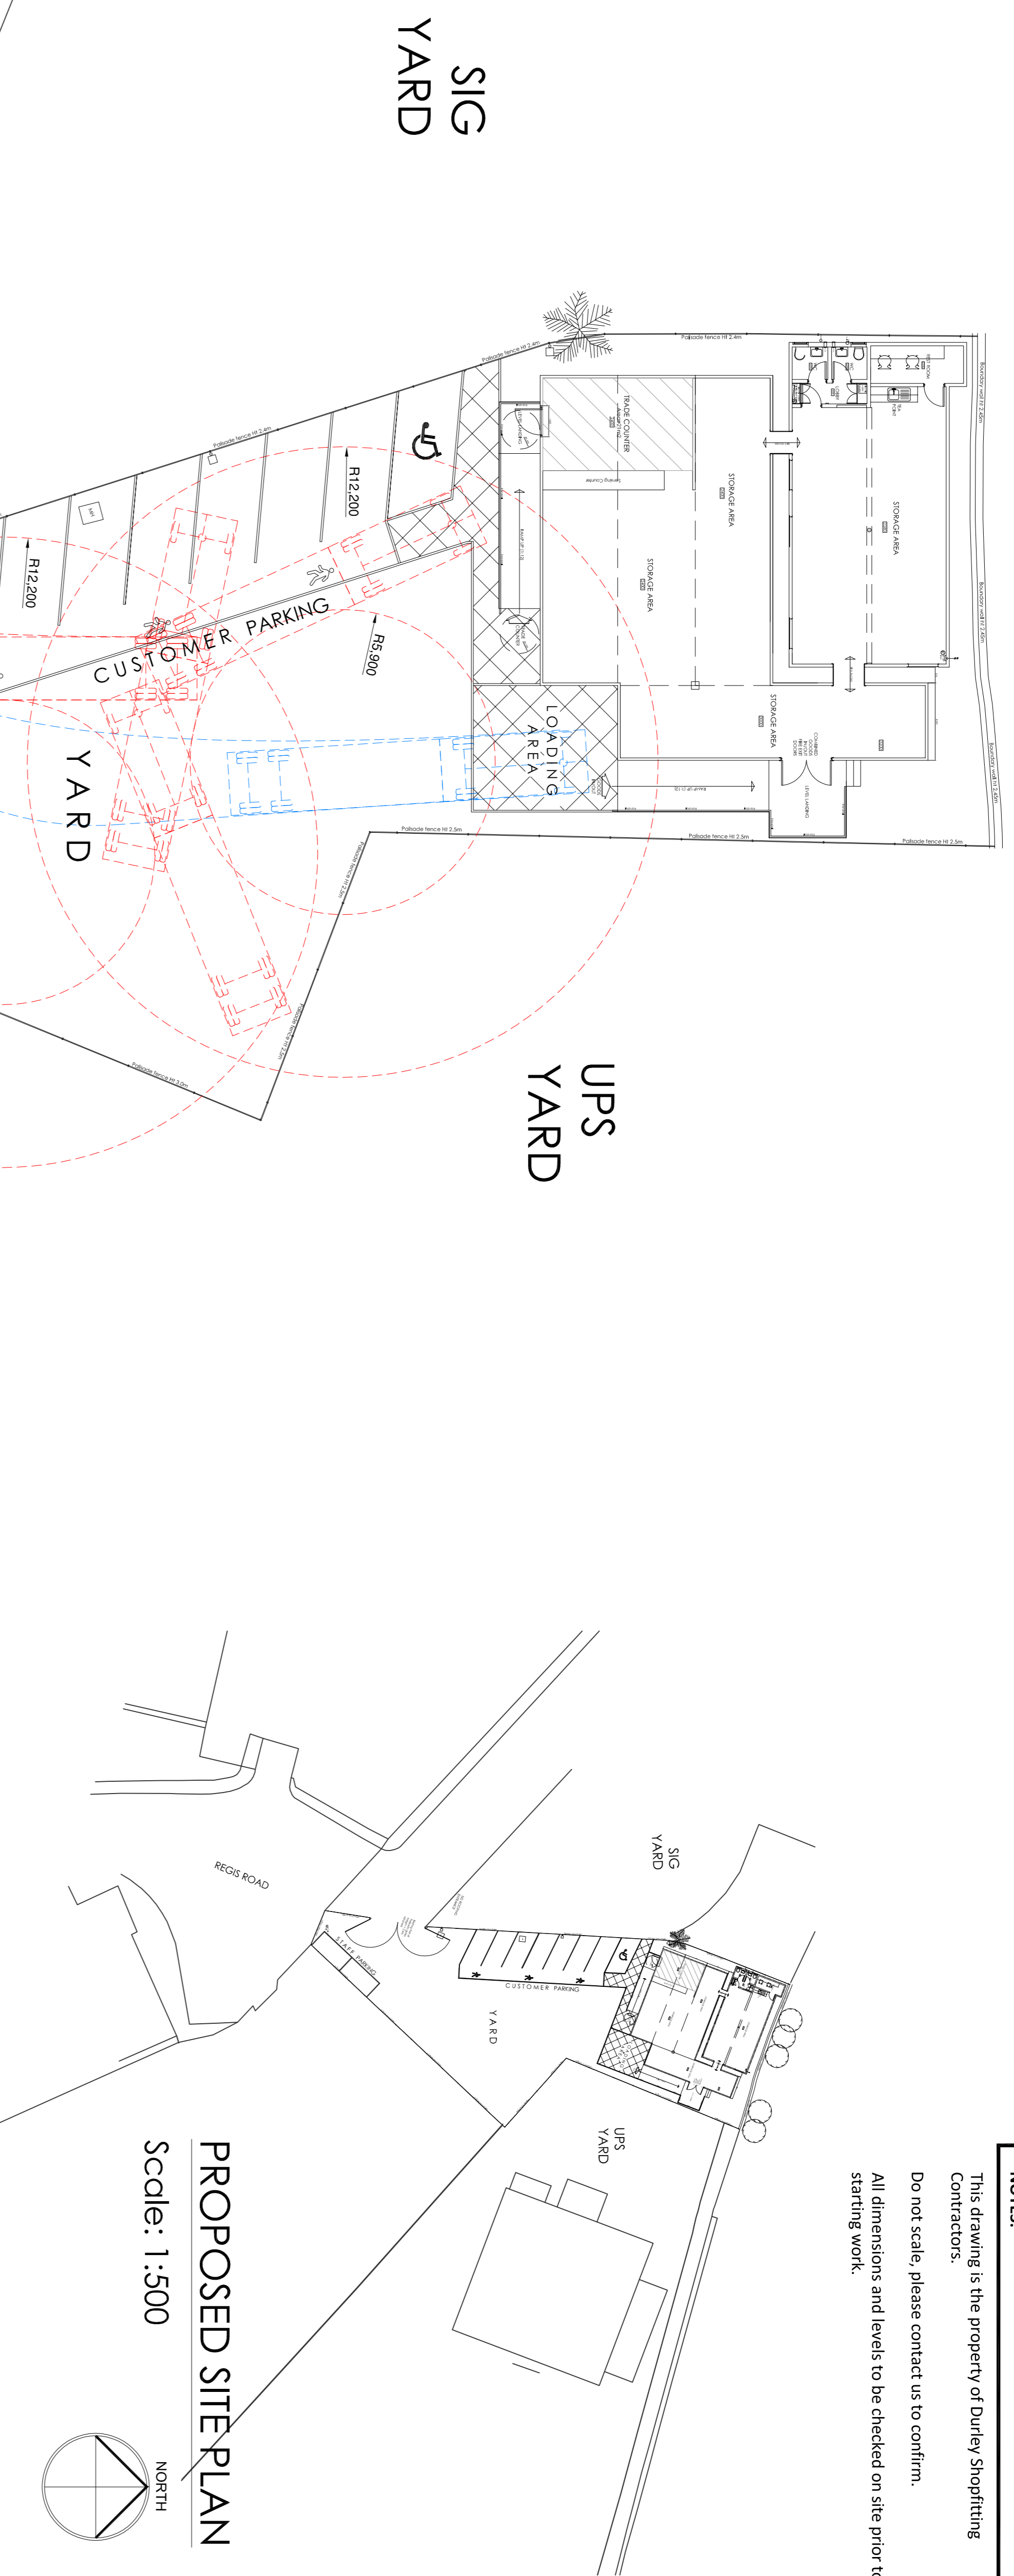


KEY:

- DENOTES ENTRY ROUTE IN FORWARD GEAR
- DENOTES EXIT ROUTE IN FORWARD GEAR

Wolsley's deliveries are to be during the hours of 02.00 - 03.00] Monday to Friday

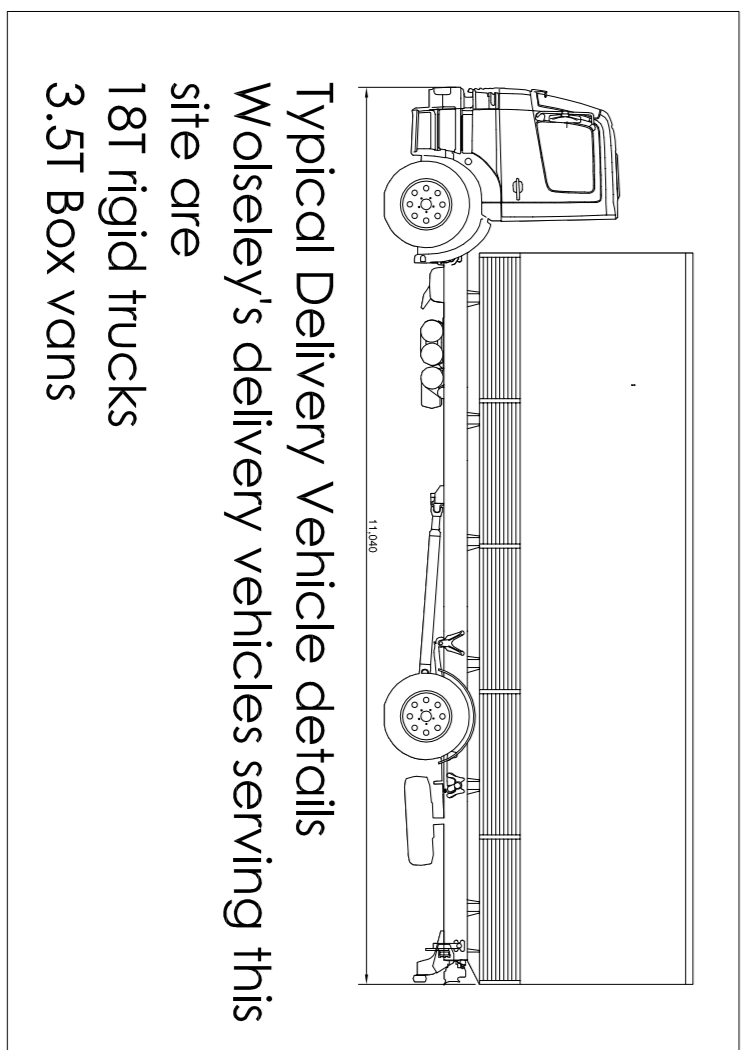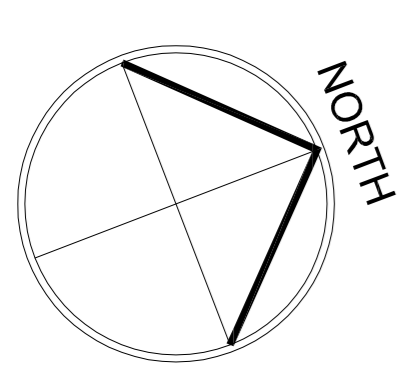

PROPOSED SITE PLAN
Scale: 1:500

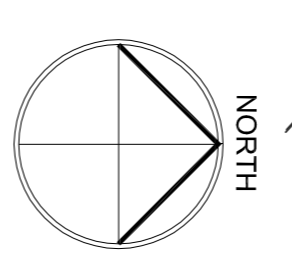


Revisions: _____ Date: _____
Client: _____



Architect: N/A

Job Title: KENTISH TOWN

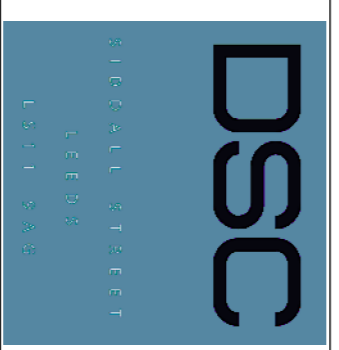

Drawing Title: PROPOSED YARD LAYOUT VEHICLE ACCESS SECURE YARD WITH PORTACABIN REGIS ROAD KENTISH TOWN

Scale: 1:150 (Do not scale) Drawn: DRP
Date: 25/01/2021 Checked: N/A

Drawing Number: EN1784-005 Paper Size: A1

The drawing and any accompanying notes, images, specifications, and materials are copyrighted works of DURLEY SHOPFITTING CONTRACTORS. Reproduction or use of this design in whole or in part without the written permission of DURLEY SHOPFITTING CONTRACTORS is strictly prohibited. Please refer to drawing no from DURLEY SHOPFITTING CONTRACTORS.