





 = Existing Tree

 = Site boundary


 


P02	2021.03.30	Planning Update	FD
P01	2021.01.19	Planning	FD
SELENCKY///PARSONS		Unit 3, 7 Coulgate Street London SE4 2FA Tel +44 (0) 208 6940713 www.selenckyparsons.com	
Architecture		Landscape	Design
Client	Tom & Heather Connaughton		
Project	12 Rochester Terrace		
Title	Site Plan - Proposed		
Drwg No	539 10 000	Rev	P02
Scale	1:500	Sheet	A3
Drawn	FD	Checked	DP
Drawing Status		PLANNING	

Do not scale. All dimensions must be checked on site and errors are to be reported to the author. All illustrated material is subject to copyright

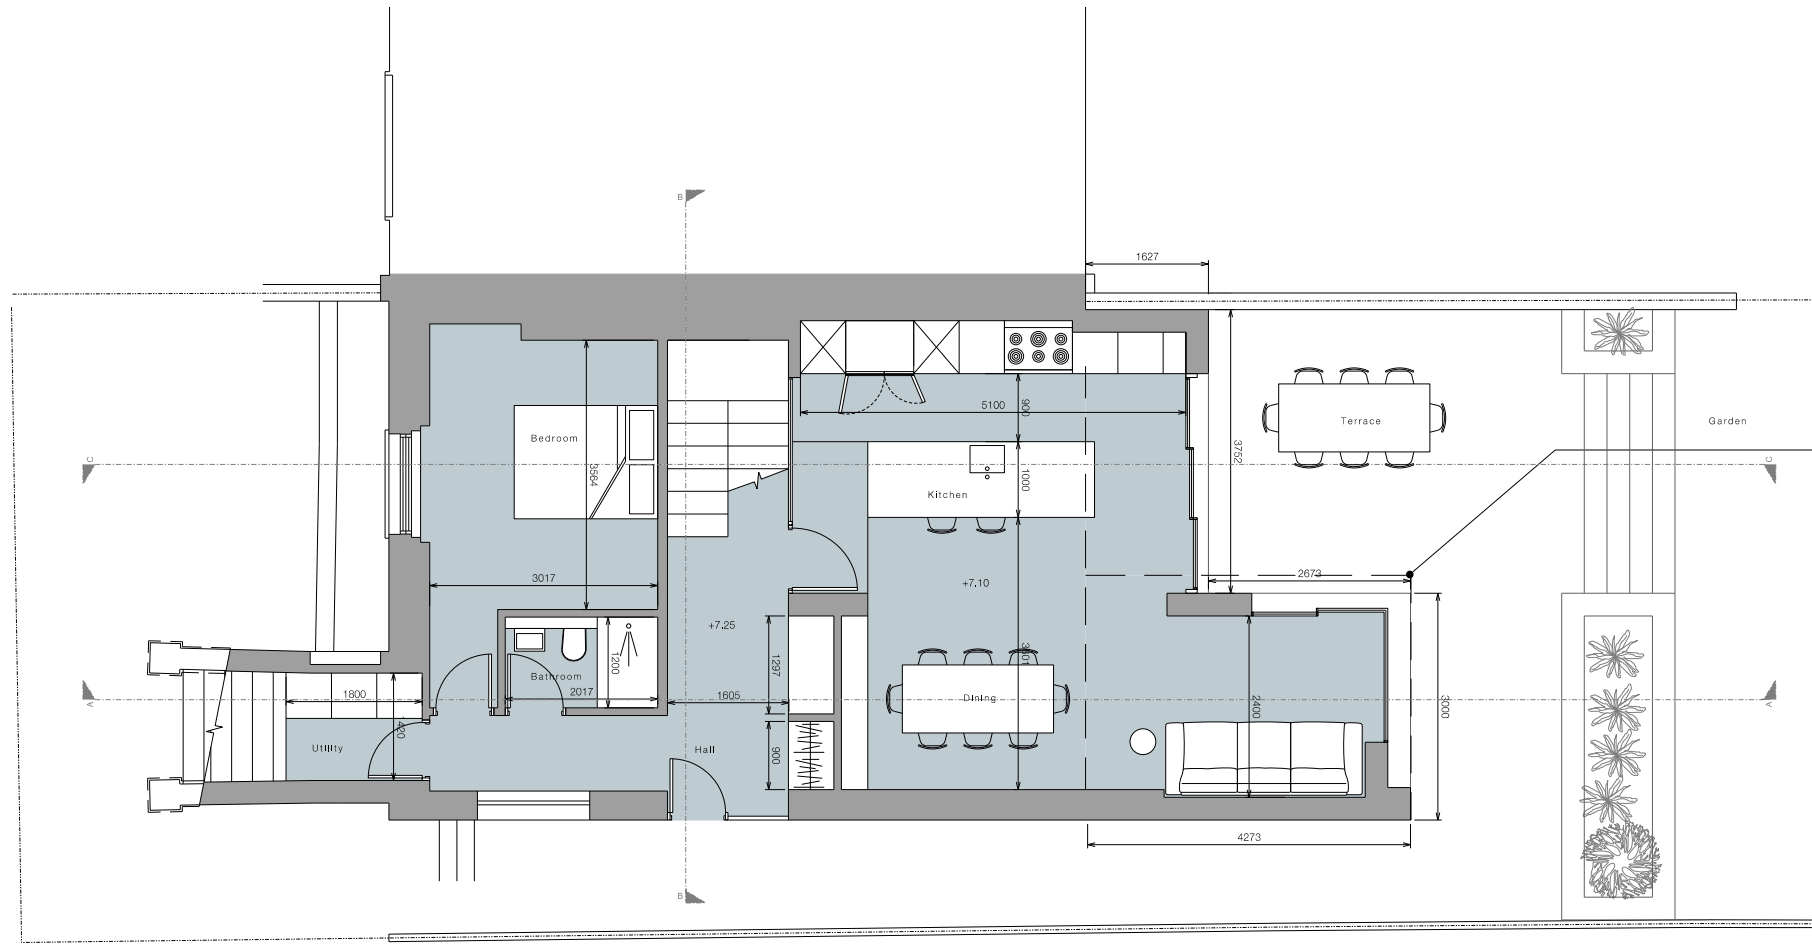

Line of existing extension

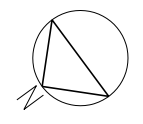 


P02	2021.03.30	Planning Update	FD
P01	2021.01.19	Planning	FD
SELENCKY///PARSONS			Unit 3, 7 Coulgate Street London SE4 2FA Tel +44 (0) 208 6940713 www.selenckyparsons.com

Architecture Landscape Design

Client	Tom & Heather Connaughton		
Project	12 Rochester Terrace		
Title	Lower Ground Floor - Proposed		

Drwg No	539 20 000	Rev	P02
Scale	1:100	Sheet	A3
Drawn	FD	Checked	DP
Drawing Status	PLANNING		

Do not scale. All dimensions must be checked on site and errors are to be reported to the author. All illustrated material is subject to copyright

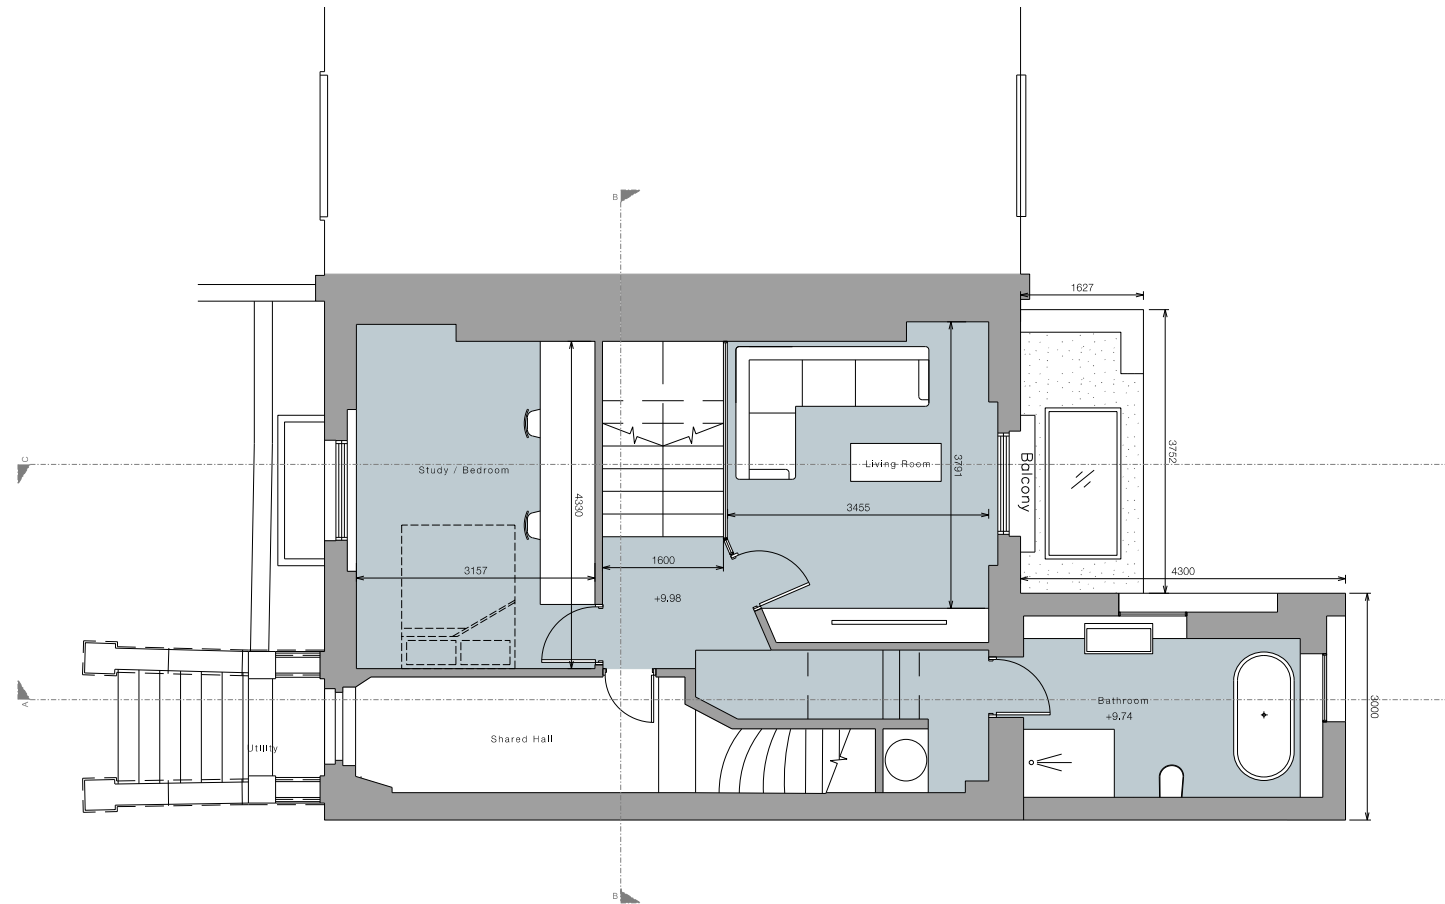

P02	2021.03.30	Planning Update	FD
P01	2021.01.19	Planning	FD

SELENCKY///PARSONS		Unit 3, 7 Coulgate Street London SE4 2FA Tel +44 (0) 208 6940713 www.selenckyparsons.com
---------------------------	--	---

Architecture Landscape Design

Client Tom & Heather Connaughton

Project 12 Rochester Terrace

Title Upper Ground Floor - Proposed


Drwg No	539 20 001	Rev	P02
---------	------------	-----	-----

Scale	1:100	Sheet	A3
-------	-------	-------	----

Drawn	FD	Checked	DP
-------	----	---------	----

Drawing Status	PLANNING
----------------	----------

Do not scale. All dimensions must be checked on site and errors are to be reported to the author. All illustrated material is subject to copyright


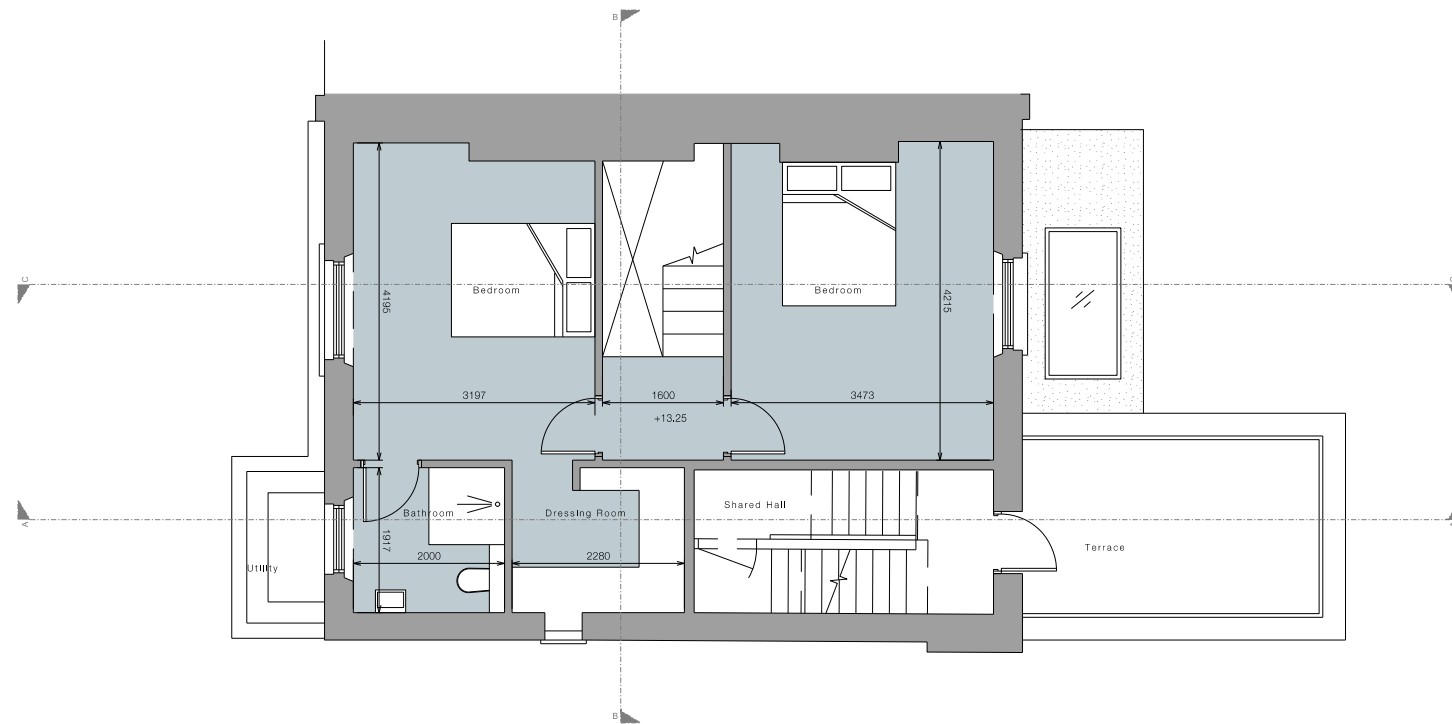


P02	2021.03.30	Planning Update	FD
P01	2021.01.19	Planning	FD
SELENCKY///PARSONS			Unit 3, 7 Coulgate Street London SE4 2FA Tel +44 (0) 208 6940713 www.selenckyparsons.com

Architecture Landscape Design

Client	Tom & Heather Connaughton		
Project	12 Rochester Terrace		
Title	First Floor - Proposed		
Drwg No	539 20 002	Rev	P02
Scale	1:100	Sheet	A3
Drawn	FD	Checked	DP
Drawing Status	PLANNING		

Do not scale. All dimensions must be checked on site and errors are to be reported to the author. All illustrated material is subject to copyright

 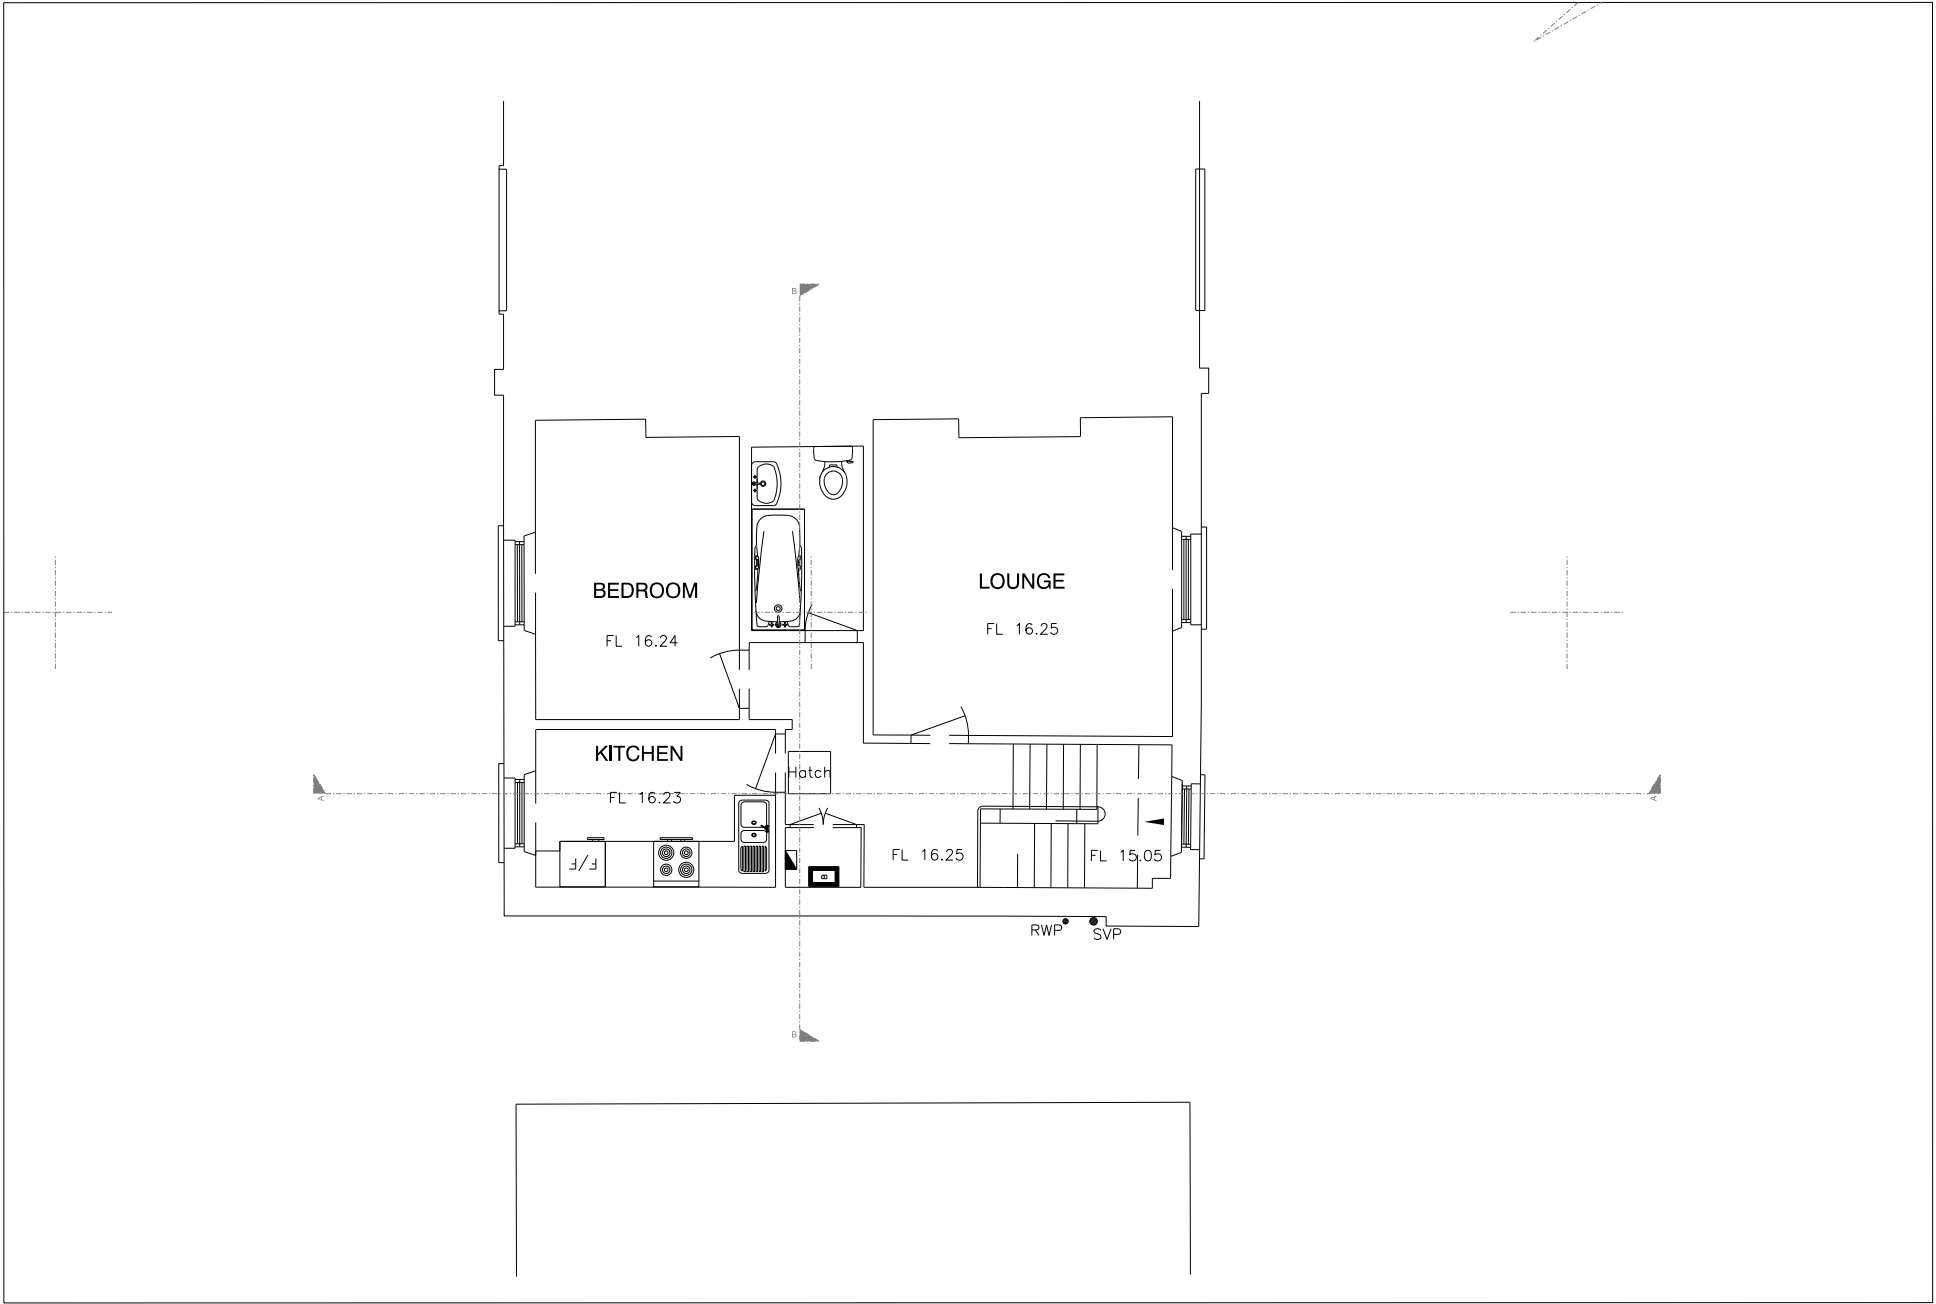

P02	2021.03.30	Planning Update	FD
P01	2021.01.19	Planning	FD
SELENCKY///PARSONS			Unit 3, 7 Coulgate Street London SE4 2FA Tel +44 (0) 208 6940713 www.selenckyparsons.com

Architecture Landscape Design


Client Tom & Heather Connaughton

Project 12 Rochester Terrace

Title Second Floor - Proposed

Drwg No	539 20 003	Rev	P02
Scale	1:100	Sheet	A3
Drawn	FD	Checked	DP
Drawing Status		PLANNING	

Do not scale. All dimensions must be checked on site and errors are to be reported to the author. All illustrated material is subject to copyright

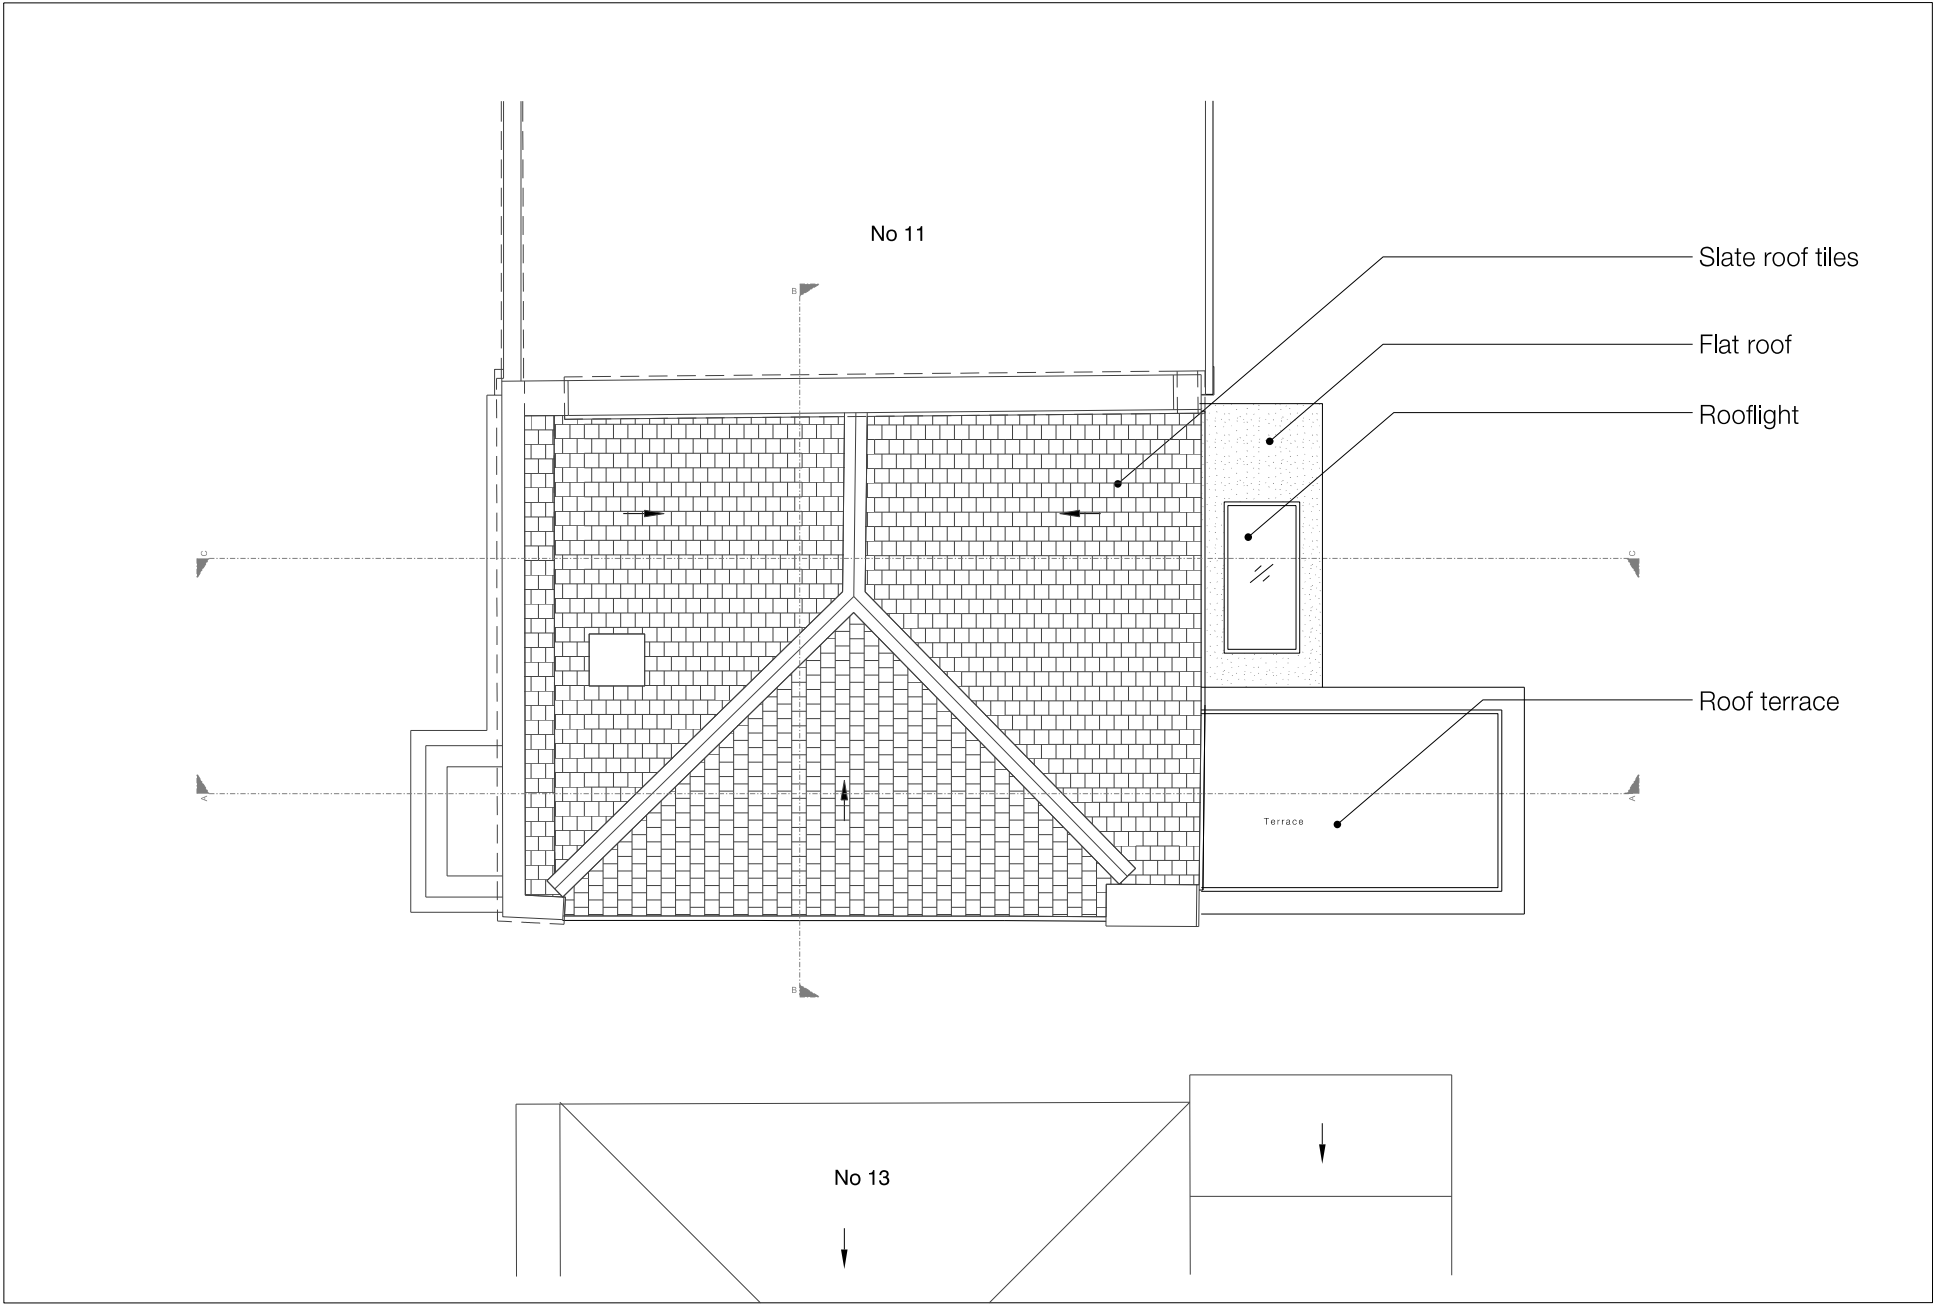


P02	2021.03.30	Planning Update	FD
P01	2021.01.19	Planning	FD
SELENCKY///PARSONS			Unit 3, 7 Coulgate Street London SE4 2FA Tel +44 (0) 208 6940713 www.selenckyparsons.com

Architecture	Landscape	Design
Client	Tom & Heather Connaughton	
Project	12 Rochester Terrace	
Title	Roof plan - Proposed	
Drwg No	539 20 004	Rev P02
Scale	1:100	Sheet A3
Drawn	FD	Checked DP
Drawing Status	PLANNING	

Do not scale. All dimensions must be checked on site and errors are to be reported to the author. All illustrated material is subject to copyright



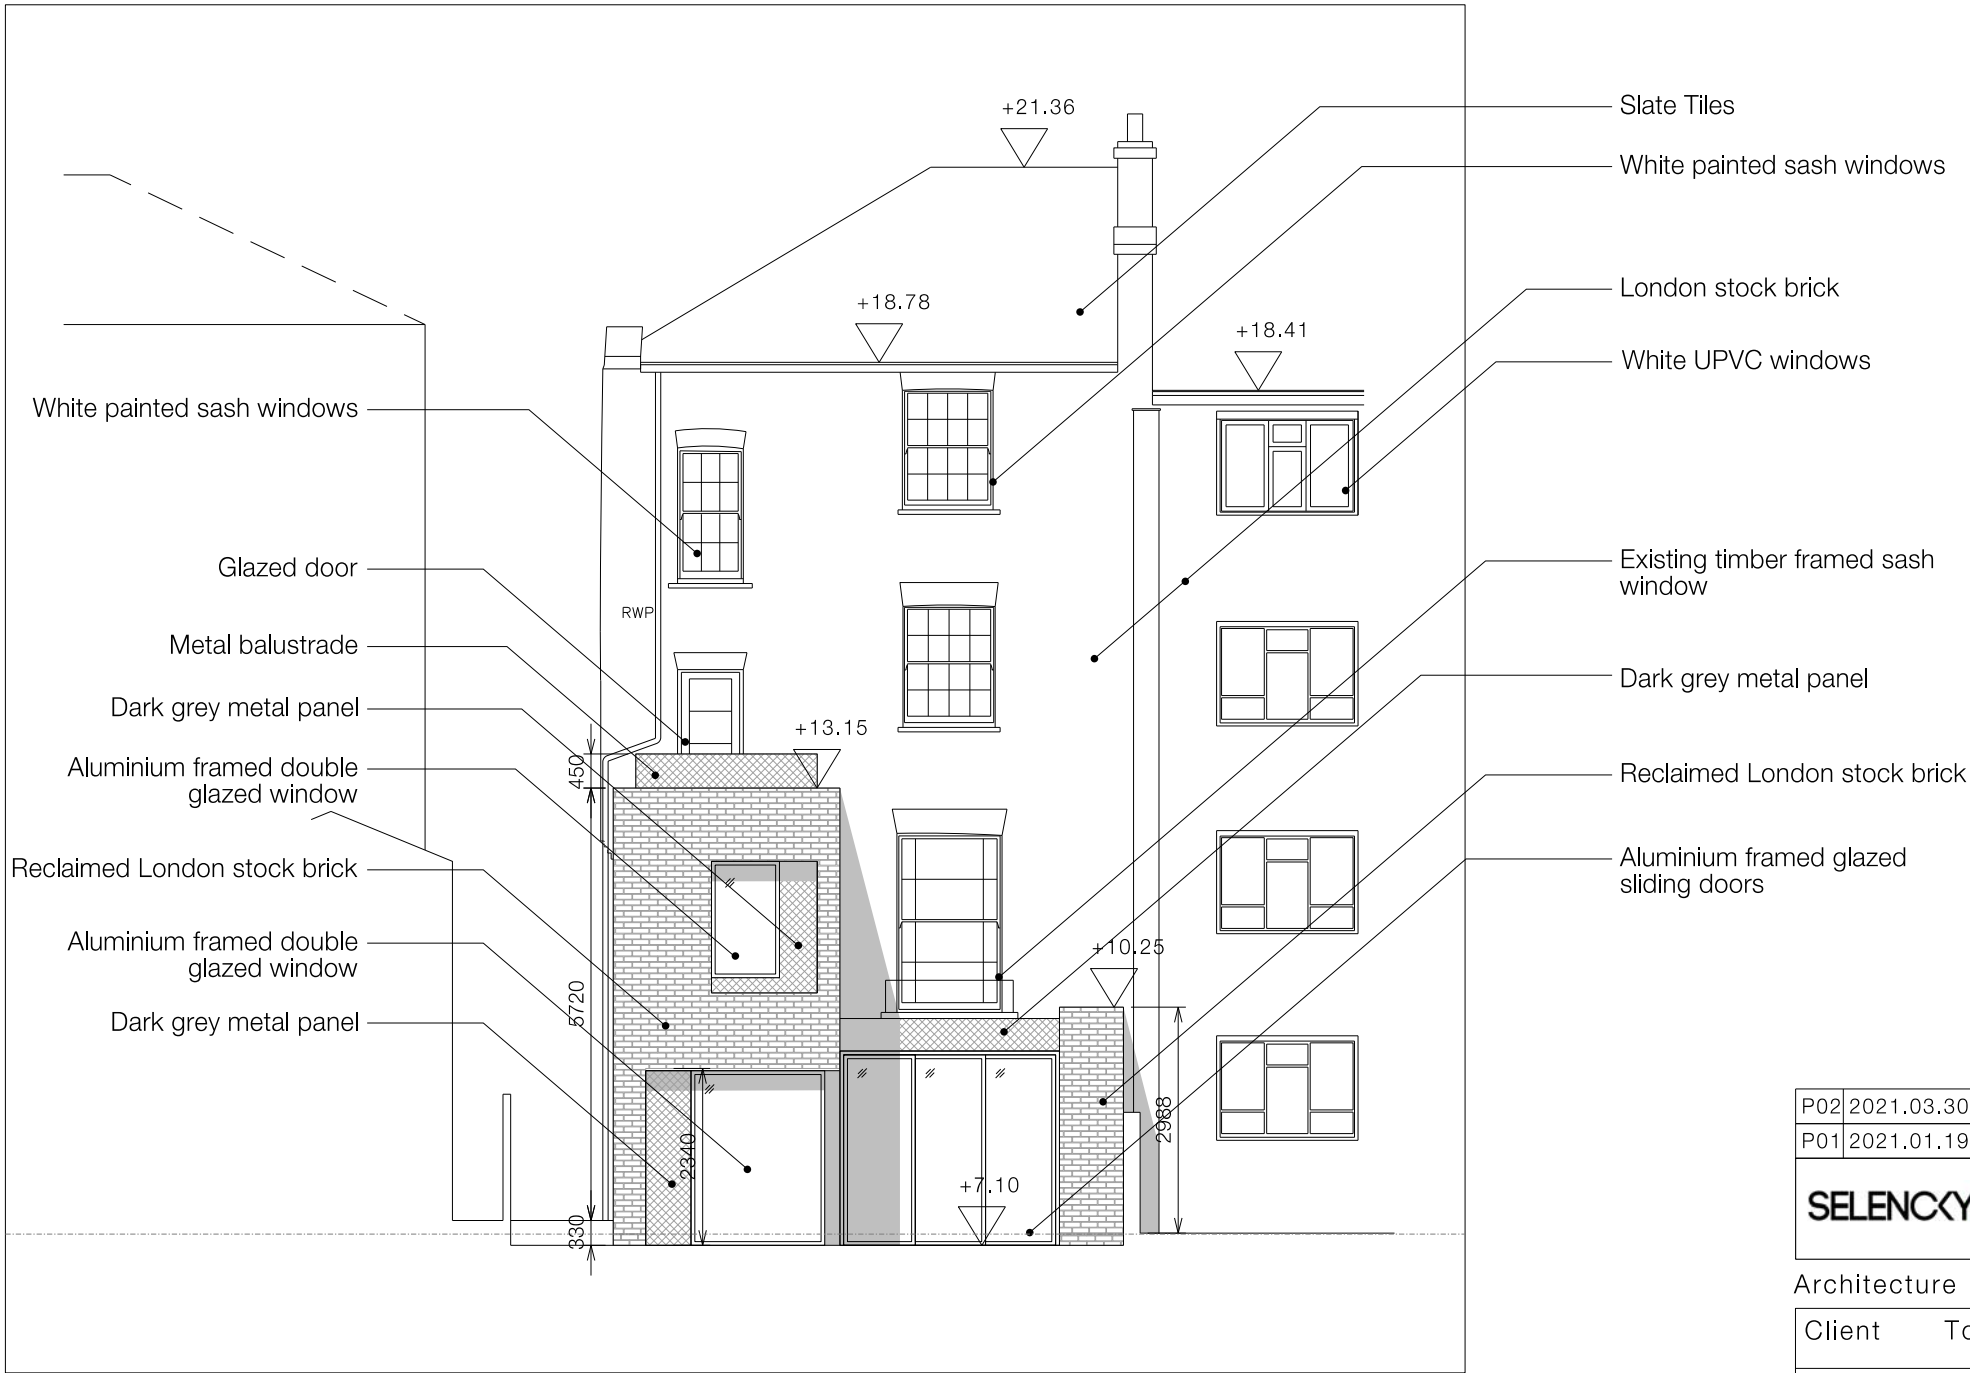

P02	2021.03.30	Planning Update	FD
P01	2021.01.19	Planning	FD
SELENCKY///PARSONS			Unit 3, 7 Coulgate Street London SE4 2FA Tel +44 (0) 208 6940713 www.selenckyparsons.com

Architecture Landscape Design


Client Tom & Heather Connaughton

Project 12 Rochester Terrace

Title Rear Elevation - Proposed


Drwg No	539 21 001	Rev	P02
Scale	1:100	Sheet	A3
Drawn	FD	Checked	DP
Drawing Status		PLANNING	

Do not scale. All dimensions must be checked on site and errors are to be reported to the author. All illustrated material is subject to copyright

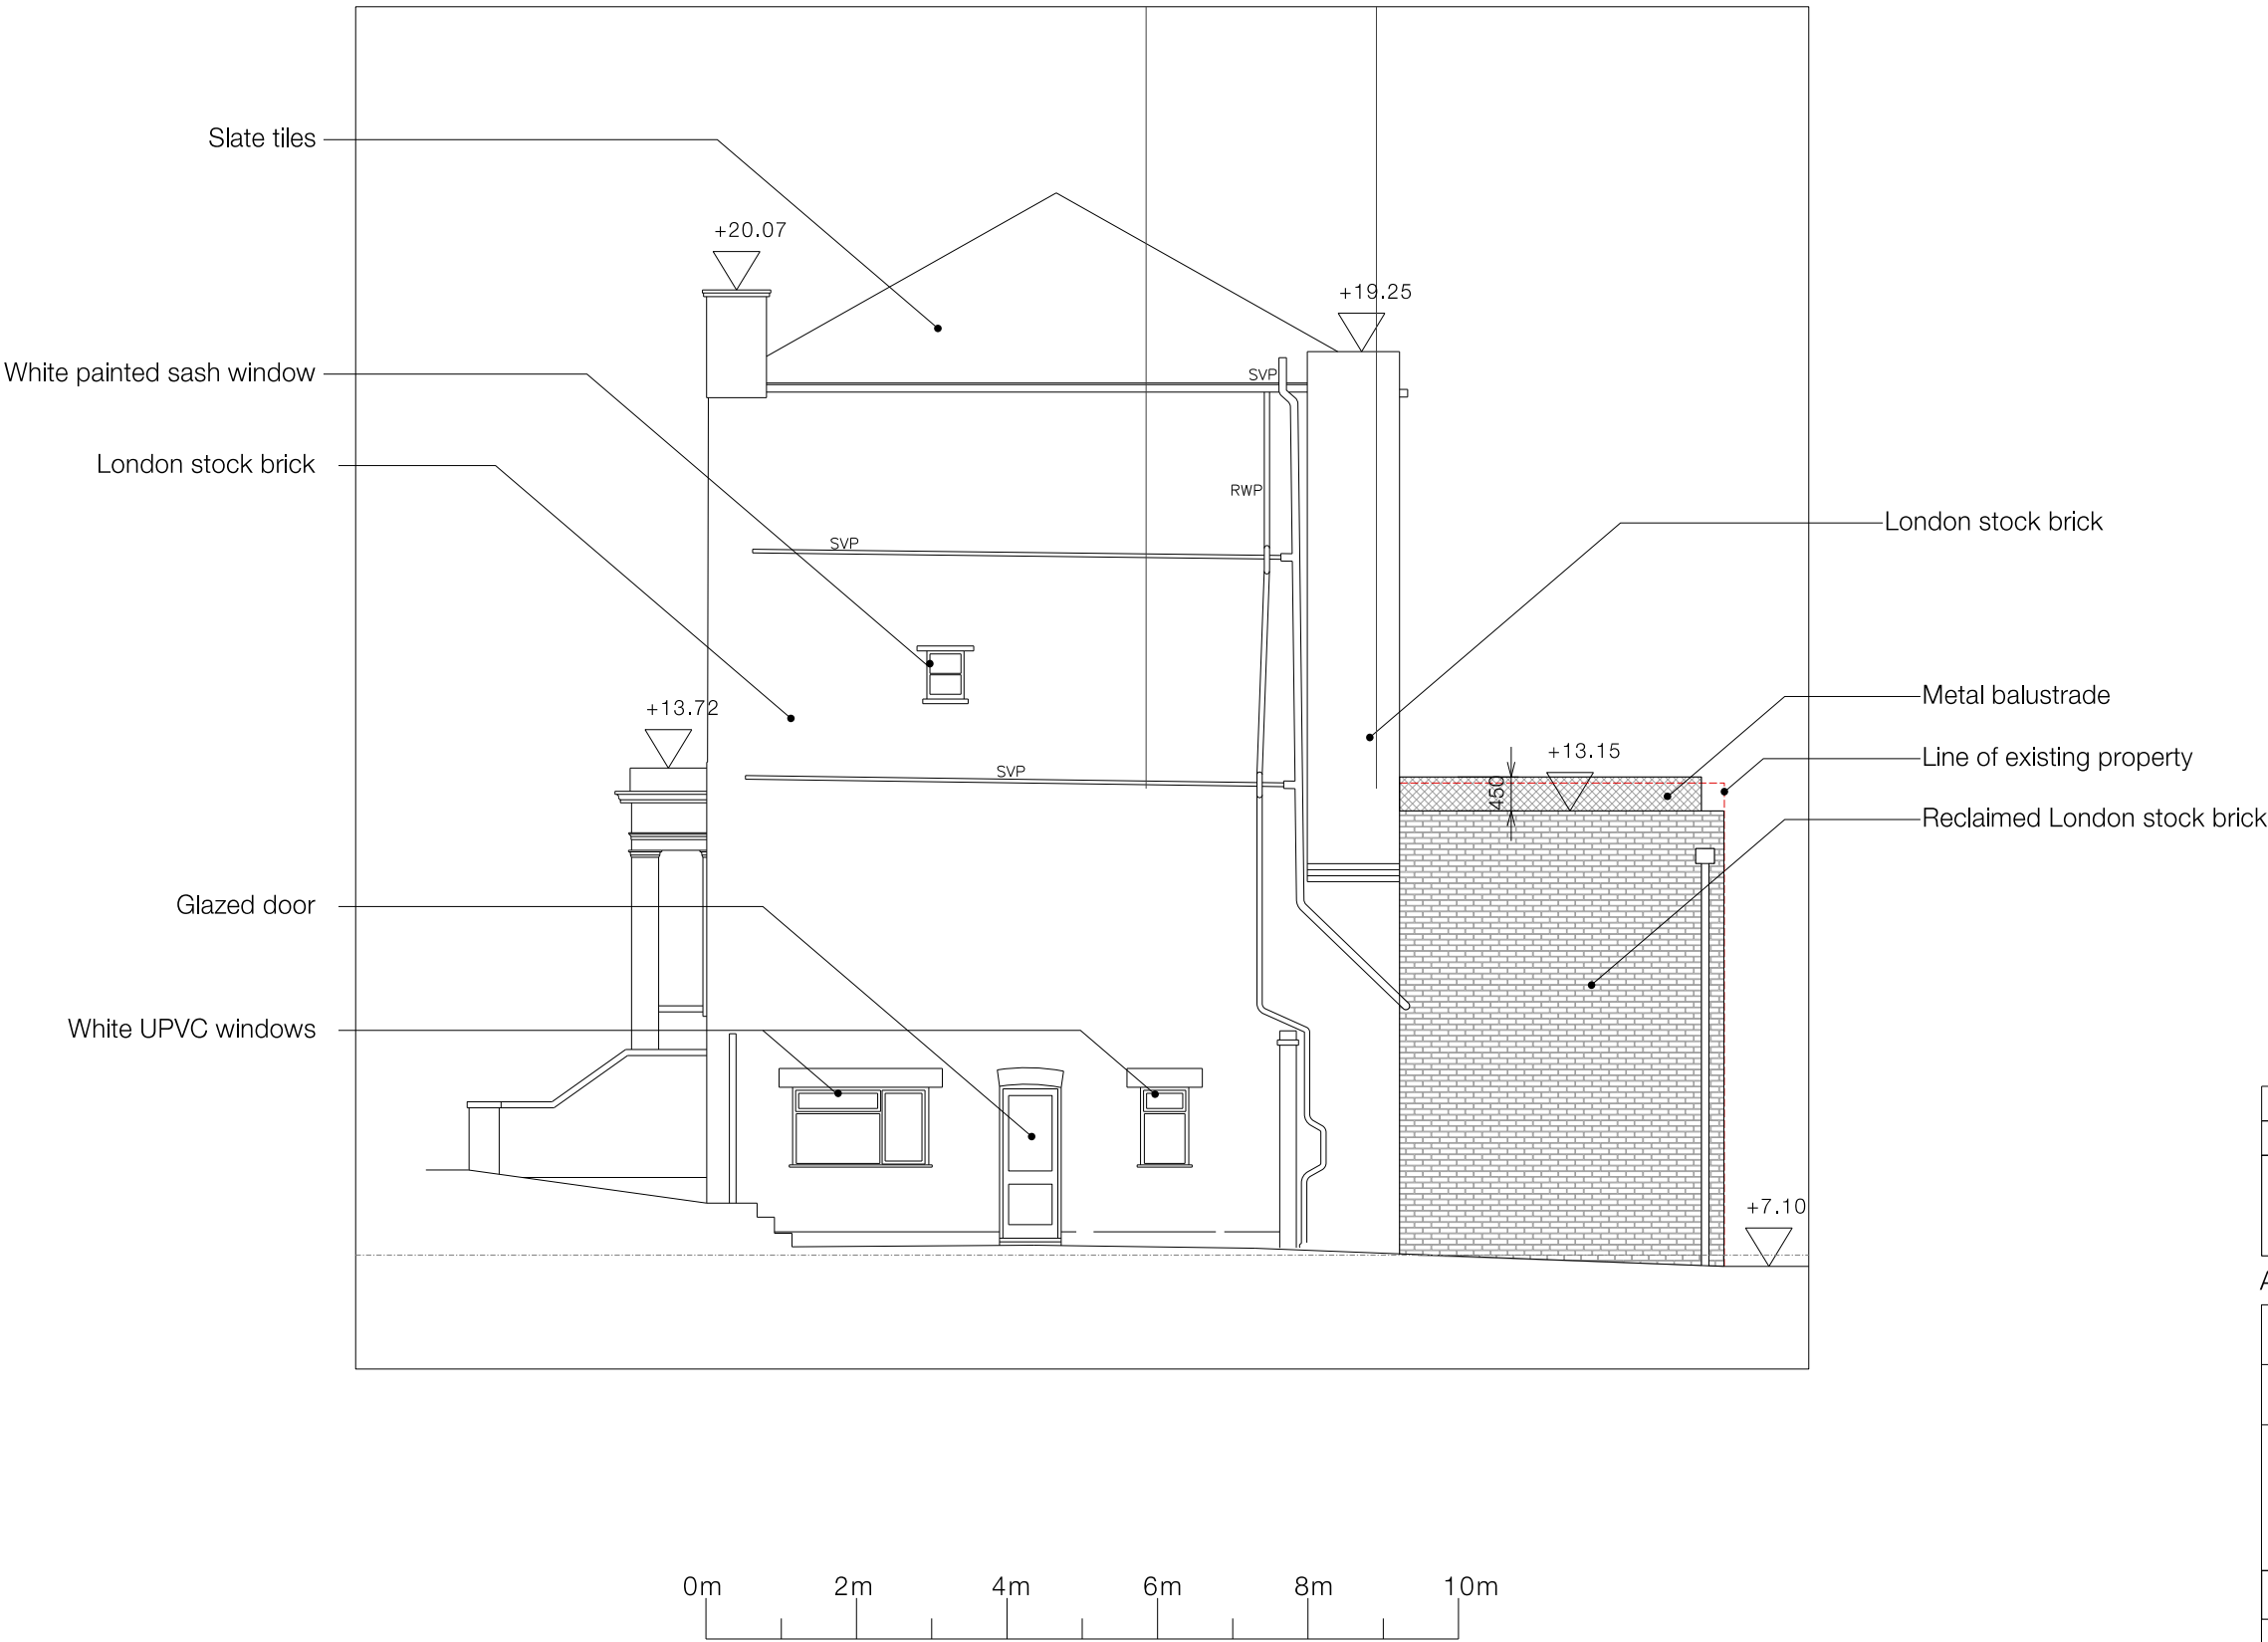

P02	2021.03.30	Planning Update	FD
P01	2021.01.19	Planning	FD
SELENCKY///PARSONS		Unit 3, 7 Coulgate Street London SE4 2FA Tel +44 (0) 208 6940713 www.selenckyparsons.com	
Architecture		Landscape	Design
Client	Tom & Heather Connaughton		
Project	12 Rochester Terrace		
Title	Side Elevation - Proposed		
Drwg No	539 21 002	Rev	P02
Scale	1:100	Sheet	A3
Drawn	FD	Checked	DP
Drawing Status		PLANNING	

Do not scale. All dimensions must be checked on site and errors are to be reported to the author. All illustrated material is subject to copyright

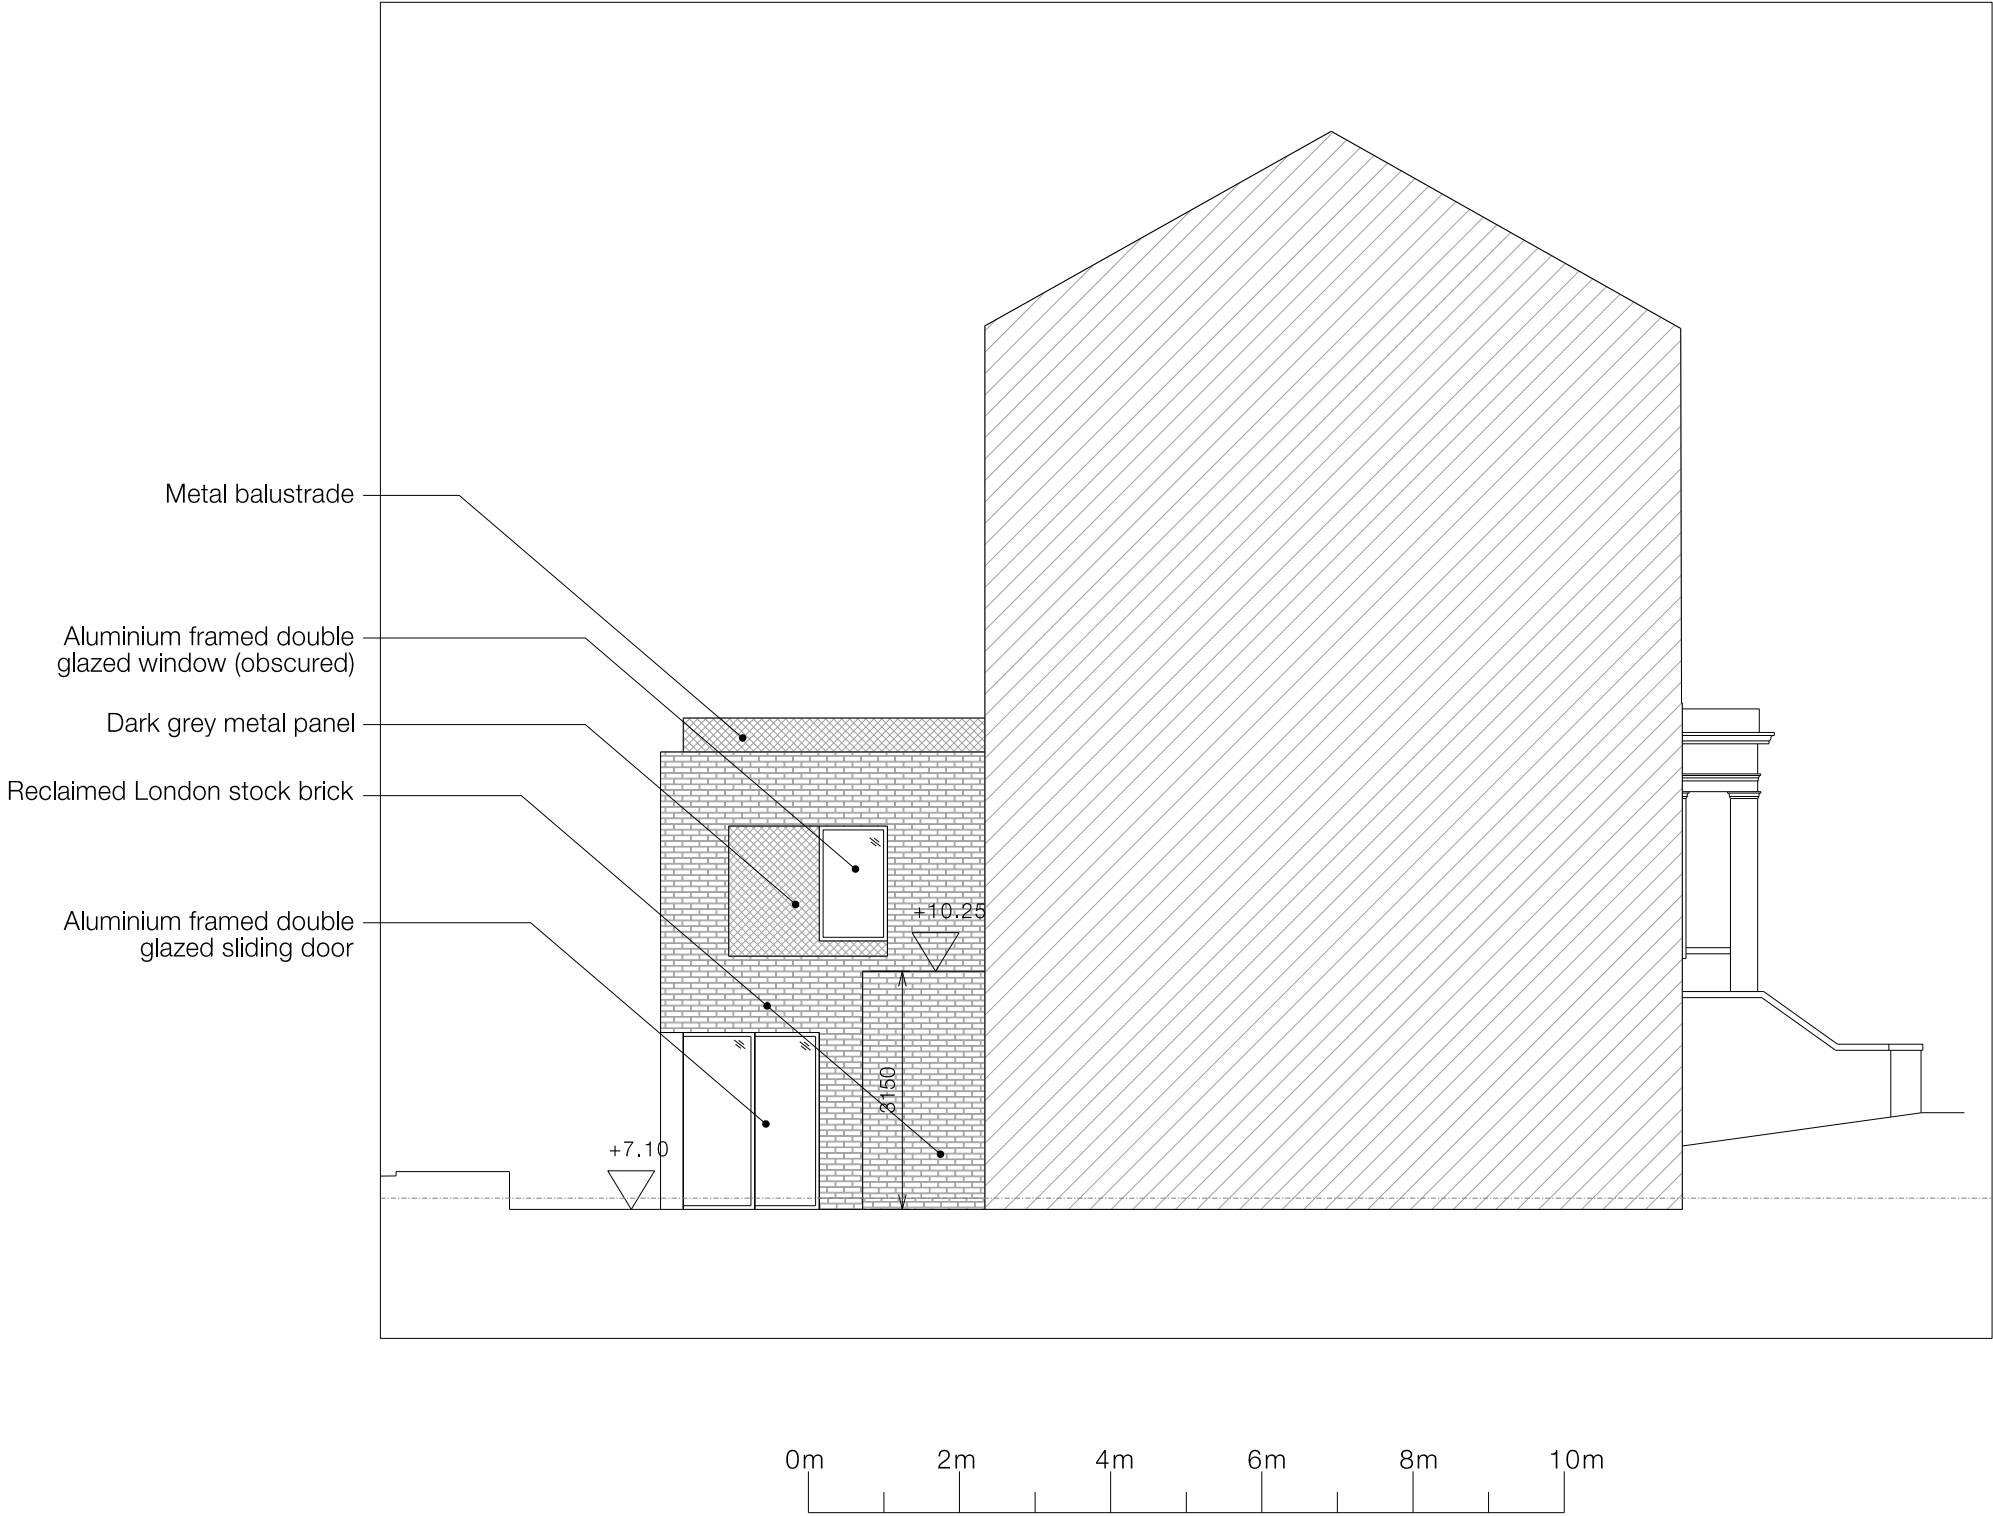

P02	2021.03.30	Planning Update	FD
P01	2021.01.19	Planning	FD

SELENCKY///PARSONS

Unit 3, 7 Coulgate Street
London SE4 2FA
Tel +44 (0) 208 6940713
www.selenckyparsons.com

Architecture Landscape Design


Client Tom & Heather Connaughton

Project 12 Rochester Terrace

Title Side Elevation - Proposed

Drwg No	539 21 003	Rev	P02
Scale	1:100	Sheet	A3
Drawn	FD	Checked	DP
Drawing Status		PLANNING	

Do not scale. All dimensions must be checked on site and errors are to be reported to the author. All illustrated material is subject to copyright

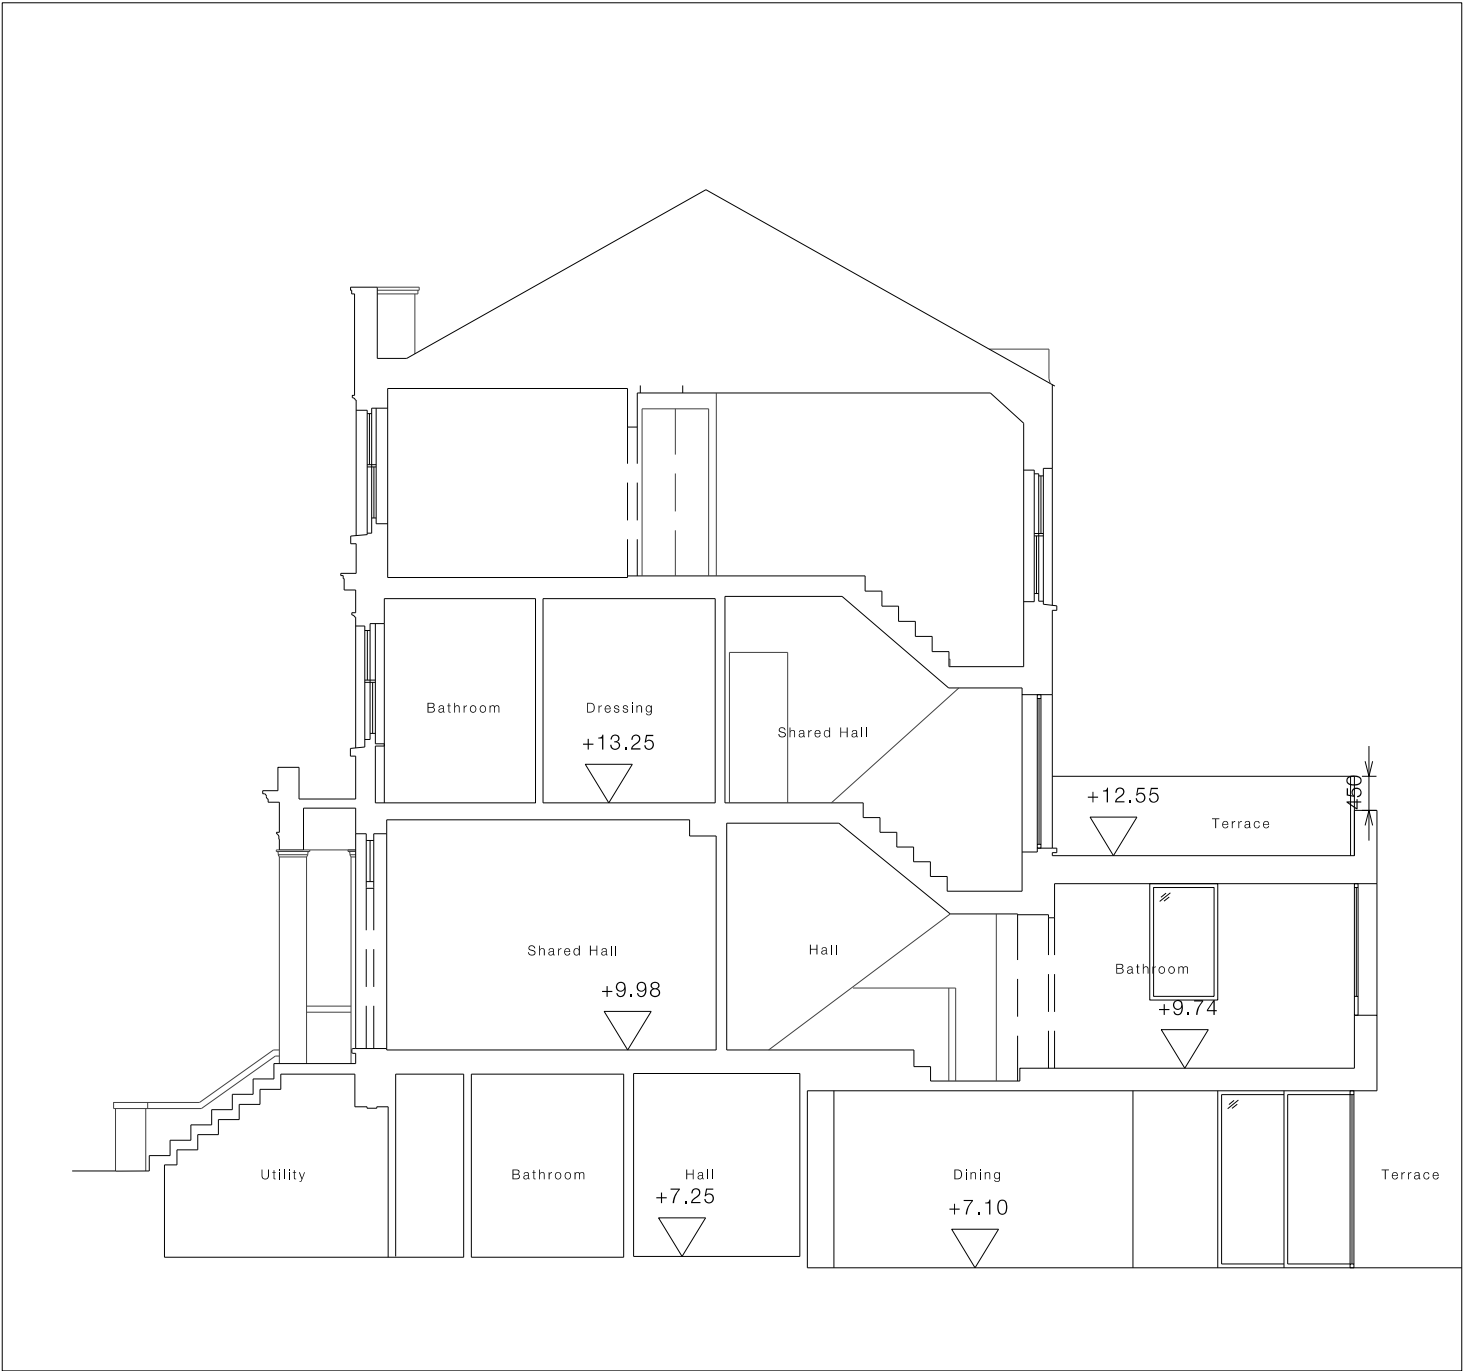

P02	2021.03.30	Planning Update	FD
P01	2021.01.19	Planning	FD
SELENCKY///PARSONS			Unit 3, 7 Coulgate Street London SE4 2FA Tel +44 (0) 208 6940713 www.selenckyparsons.com

Architecture Landscape Design


Client Tom & Heather Connaughton

Project 12 Rochester Terrace

Title Section AA - Proposed

Drwg No	539 22 000	Rev	P02
Scale	1:100	Sheet	A3
Drawn	FD	Checked	DP
Drawing Status		PLANNING	

Do not scale. All dimensions must be checked on site and errors are to be reported to the author. All illustrated material is subject to copyright

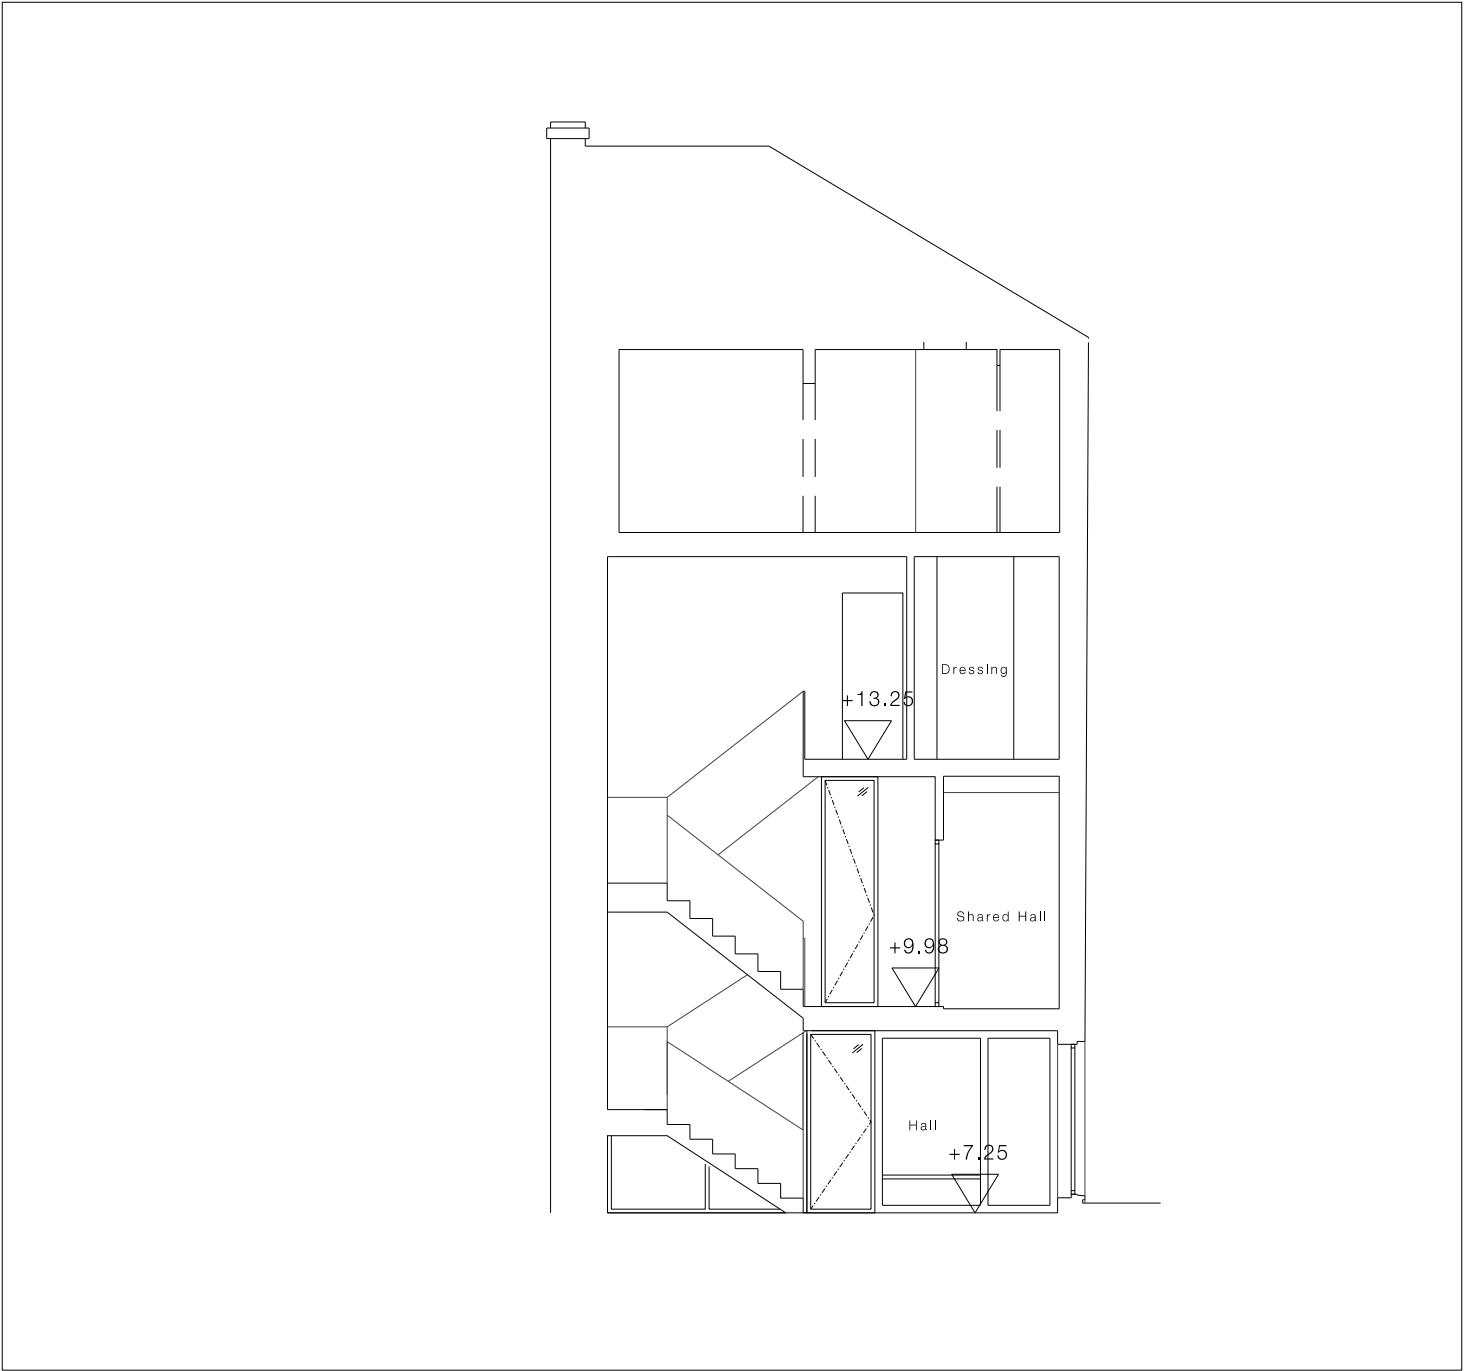

P02	2021.03.30	Planning Update	FD
P01	2021.01.19	Planning	FD

SELENCY///PARSONS

Unit 3, 7 Coulgate Street
London SE4 2FA
Tel +44 (0) 208 6940713
www.selencyparsons.com

Architecture

Landscape

Design

Client

Tom & Heather Connaughton

Project

12 Rochester Terrace

Title

Section BB - Proposed


Drwg No	539 22 001	Rev	P02
---------	------------	-----	-----

Scale	1:100	Sheet	A3
-------	-------	-------	----

Drawn	FD	Checked	DP
-------	----	---------	----

Drawing Status	PLANNING
----------------	----------

Do not scale. All dimensions must be checked on site and errors are to be reported to the author. All illustrated material is subject to copyright

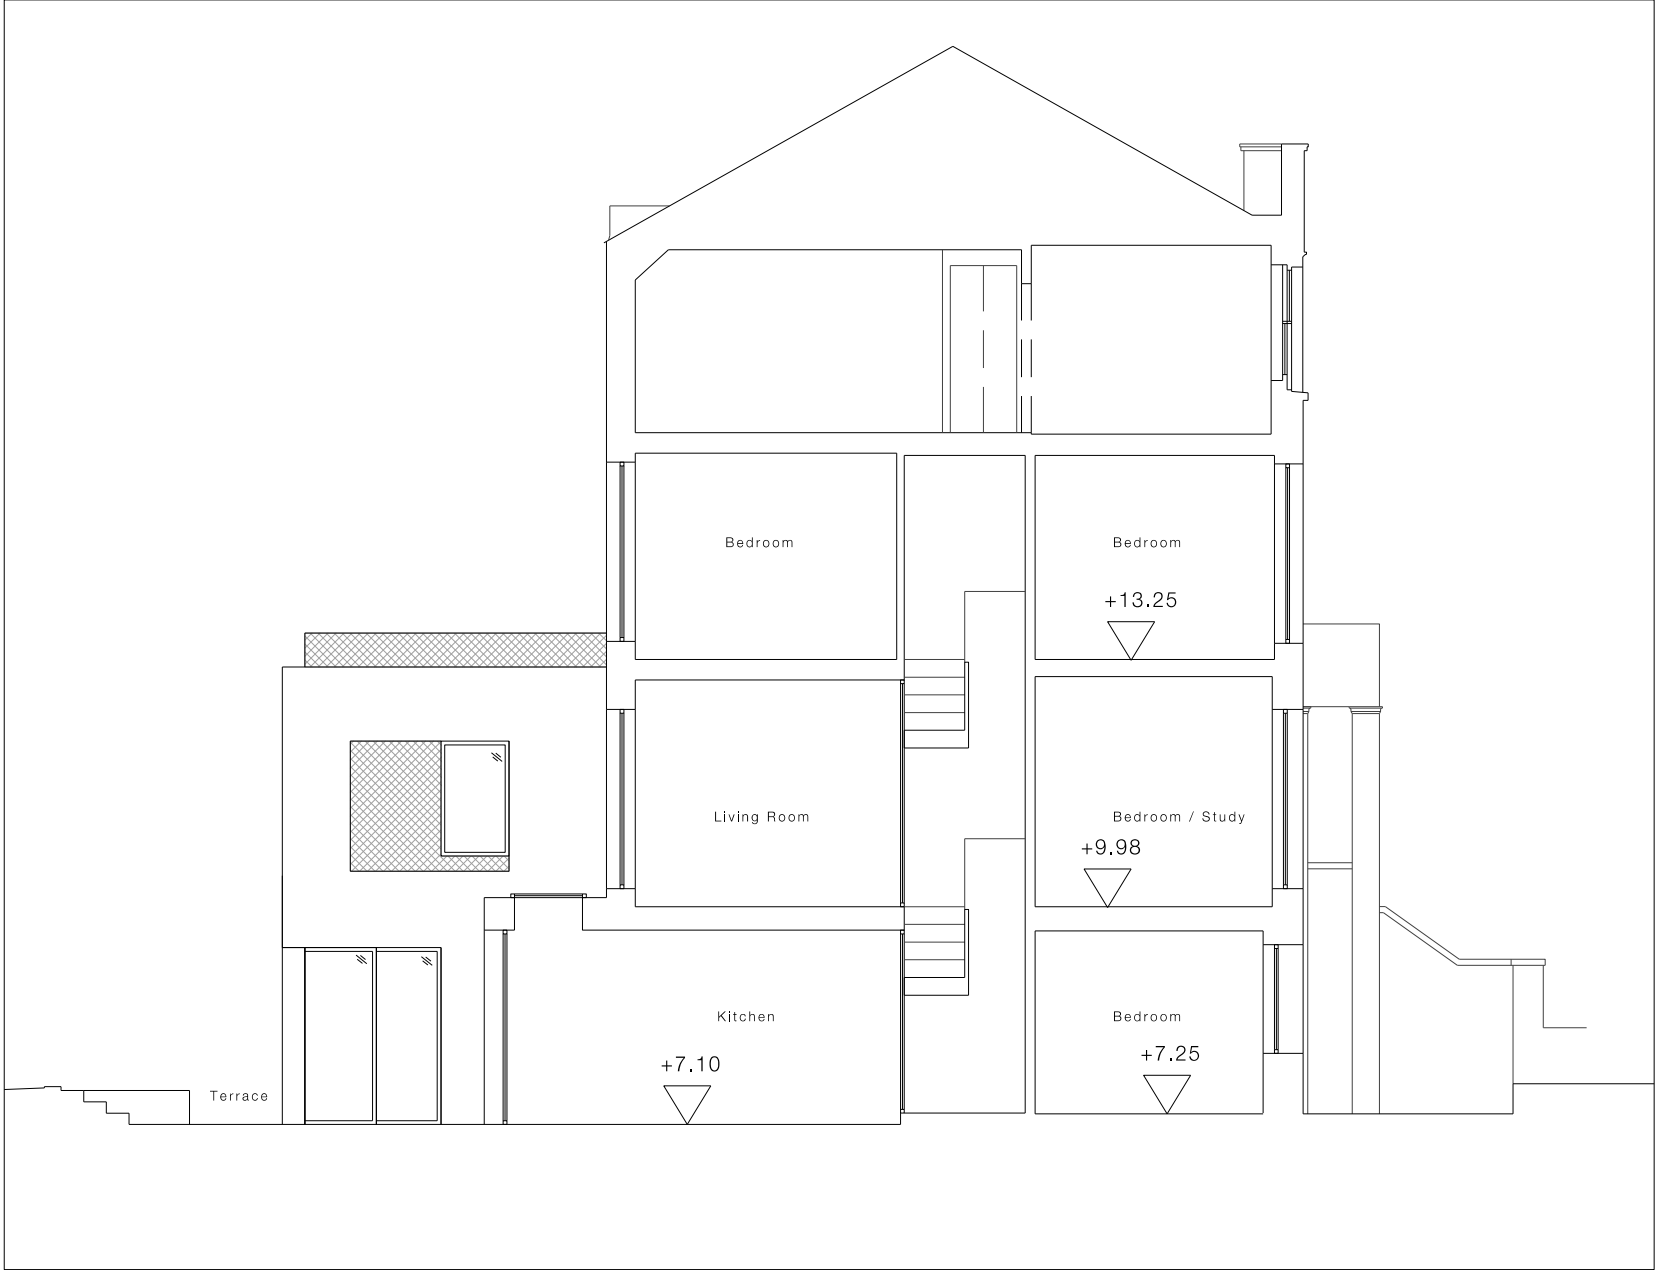

P02	2021.03.30	Planning Update	FD
P01	2021.01.19	Planning	FD
SELENCKY///PARSONS			Unit 3, 7 Coulgate Street London SE4 2FA Tel +44 (0) 208 6940713 www.selenckyparsons.com

Architecture Landscape Design

Client Tom & Heather Connaughton

Project 12 Rochester Terrace

Title Section CC - Proposed

Drwg No	539 22 002	Rev	P02
Scale	1:100	Sheet	A3
Drawn	FD	Checked	DP
Drawing Status		PLANNING	

Do not scale. All dimensions must be checked on site and errors are to be reported to the author. All illustrated material is subject to copyright