

EXTERNAL ELEVATION Scale 1:10


LOWER GROUND FLOOR PLAN Scale 1:10

BUILDING DESIGN PARTNERSHIP LTD SHALL HAVE NO RESPONSIBILITY FOR ANY USE MADE OF THIS DOCUMENT OTHER THAN FOR THAT WHICH IT WAS PREPARED AND ISSUED

ANY DRAWING ERRORS OR DIVERGENCES SHOULD BE BROUGHT TO THE ATTENTION OF BUILDING DESIGN PARTNERSHIP LTD AT THE ADDRESS SHOWN.

ALL DIMENSIONS SHOULD BE CHECKED ON SITE.

DO NOT SCALE FROM THIS DRAWING.

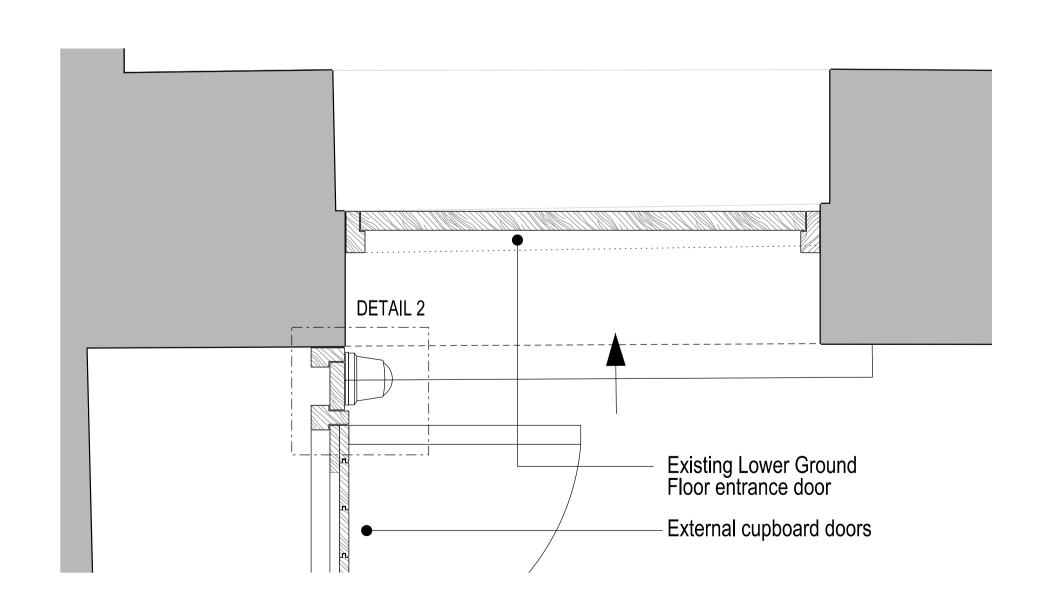


Picture 1 Existing Lower Ground Floor Entry in External Lightwell

Red dashed line indicates proposed location of CCTV




4 MP ColorVu Fixed Turret Network Camera Dimensions: Ø 138.3 × 125.2 mm

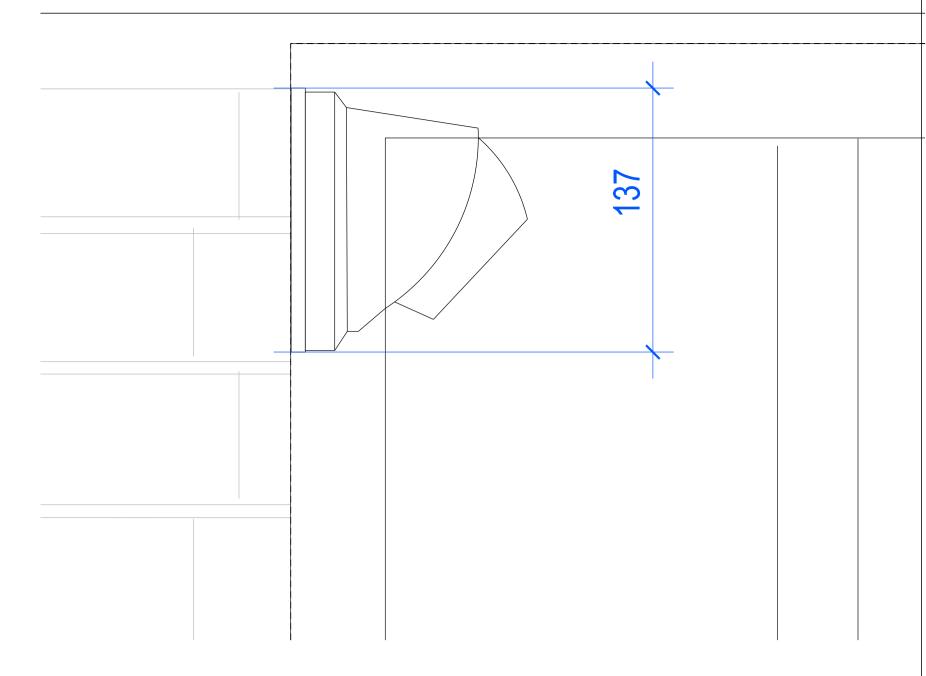


DETAIL 1 Scale 1:5

New CCTV
 camera will be
 mounted on new
 joinery

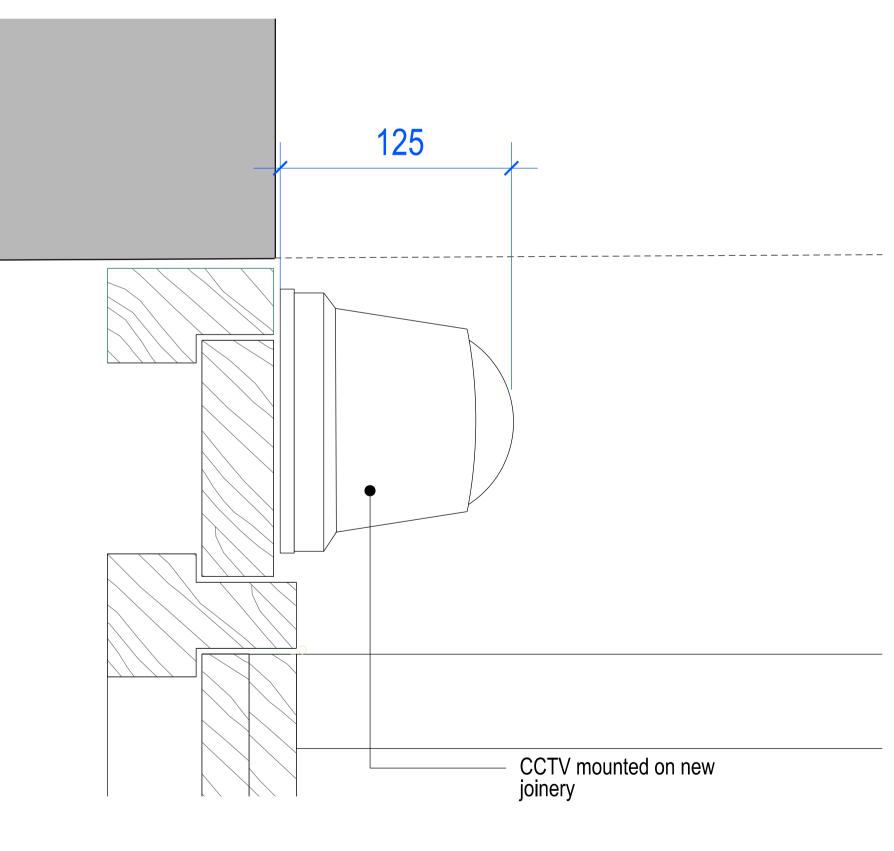

DETAIL 2 Scale 1:5

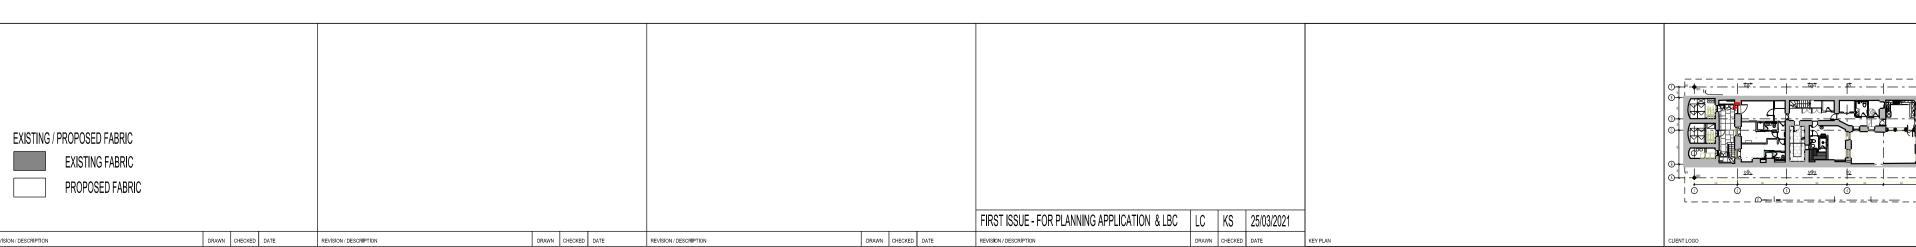



16 Brewhouse Yard

London, EC1V 4LJ

T +44 (0)20 7812 8000 F +44 (0)20 7812 8399

United Kingdom

www.bdp.com

Clerkenwell

42 BEDFORD SQUARE	
PROJECT NUMBER P2005698	
DRAWING TITLE	SCALE @ A
MAIN HOUSE	vari
CCTV SYSTEM	DATE
LOWER GROUND FLOOR	06.
	1

(32)AD007_MH