





1 Existing Shopfront Elevation
Scale: 1:50

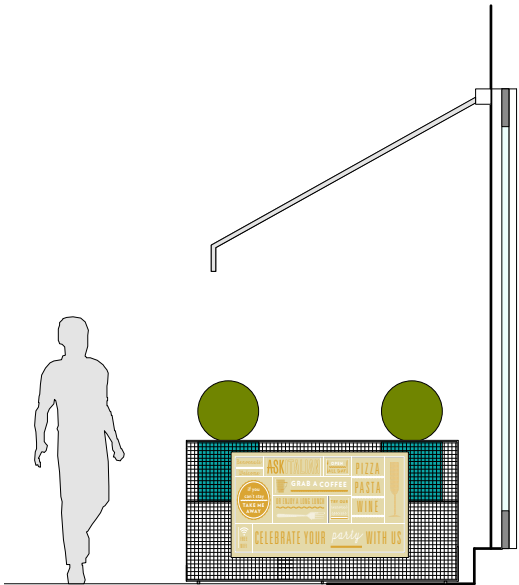

2 Existing Shopfront Section
Scale: 1:50

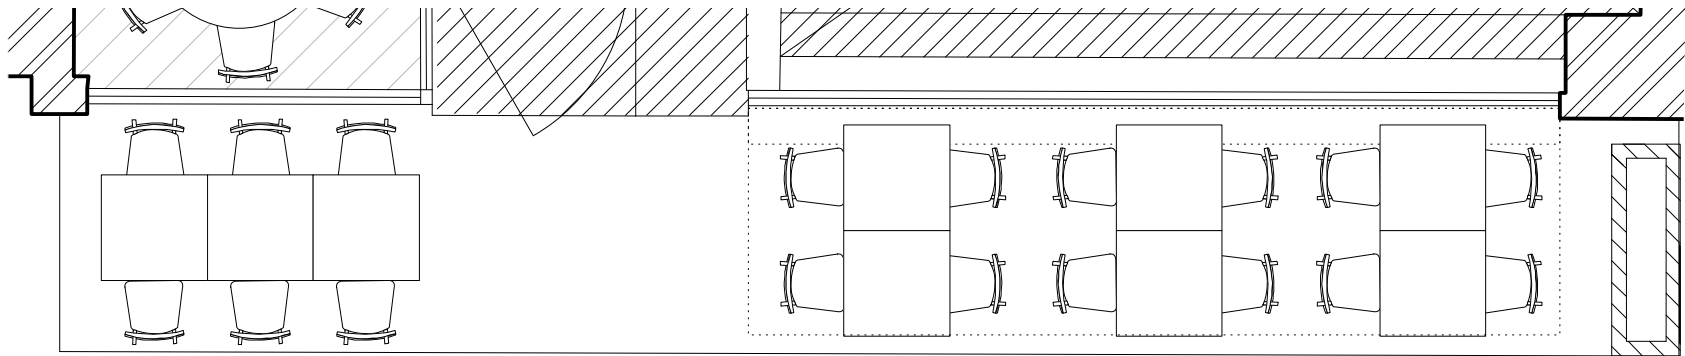

3 Existing Shopfront Plan
Scale: 1:50



Notes

-

Revision Date Description

-

..../..

-

Gundry + Ducker

Gundry + Ducker Architecture Ltd
3 Garrick Street
London WC2E 9BF

+44(0)203 417 4895
info@gundryducker.com

Project Rosa's Grafton Way

Drawing title Existing Shopfront Elevation, Section and Plan

Scale 1:50 @ A3 Drwg. No. Rev

Date March 2021 433_PL_00 -

Status PLANNING

Do not scale. All dimensions to be confirmed on site.
Information contained in this drawing is the sole copyright of the designer
and is not to be reproduced without permission.