





1 Proposed Shopfront Elevation  
Scale: 1:50

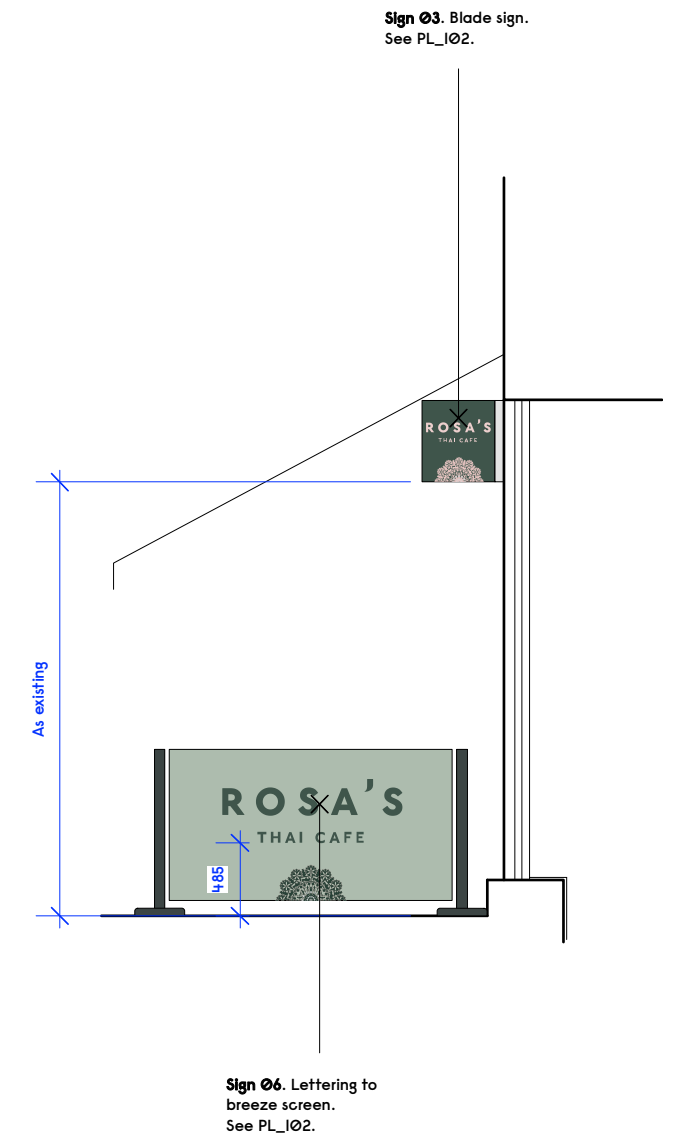

2 Proposed Shopfront Section  
Scale: 1:50

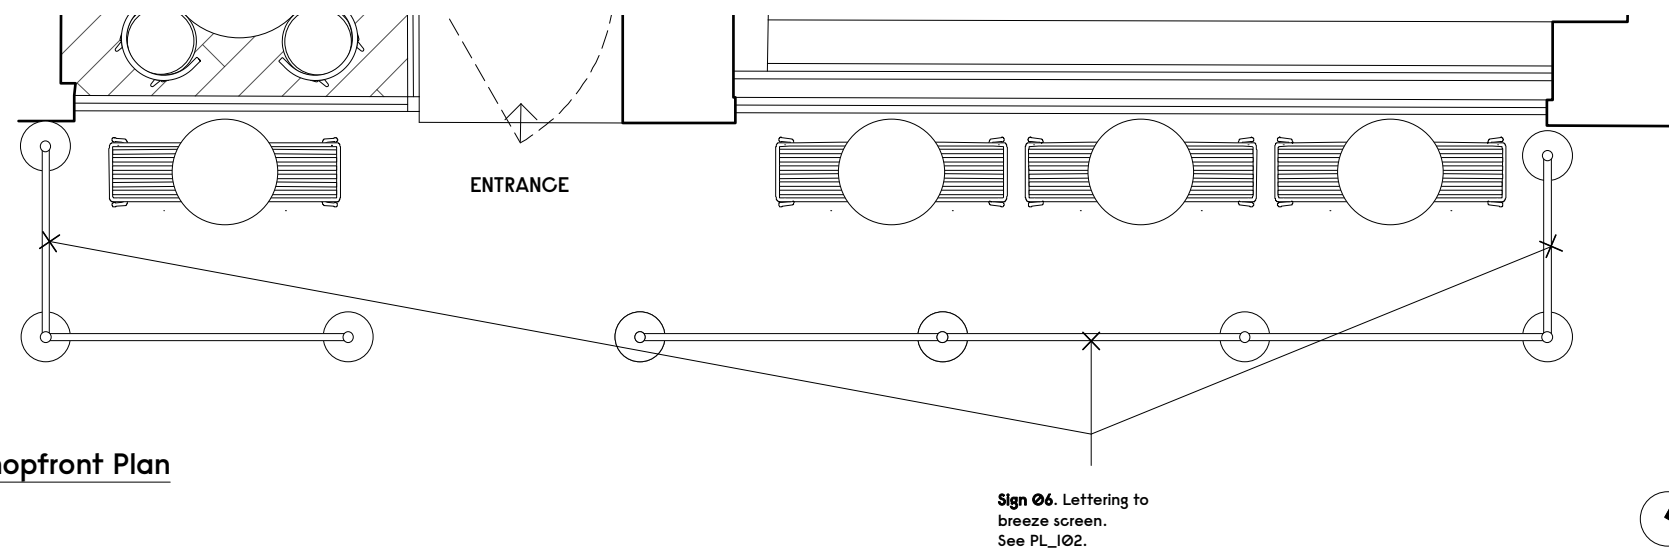

3 Proposed Shopfront Plan  
Scale: 1:50



Notes

-

Revision	Date	Description
-	..../..	-



**Gundry + Ducker**  
Gundry + Ducker Architecture Ltd  
3 Garrick Street  
London WC2E 9BF  
t +44(0)203 417 4895  
info@gundryducker.com

Project	Rosa's Grafton Way		
Drawing title	Proposed Shopfront Elevation, Section and Plan		
Scale	1:50 @ A3	Drwg. No.	Rev
Date	March 2021	433_PL_I01	-
Status	PLANNING		

Do not scale. All dimensions to be confirmed on site.  
Information contained in this drawing is the sole copyright of the designer  
and is not to be reproduced without permission.