


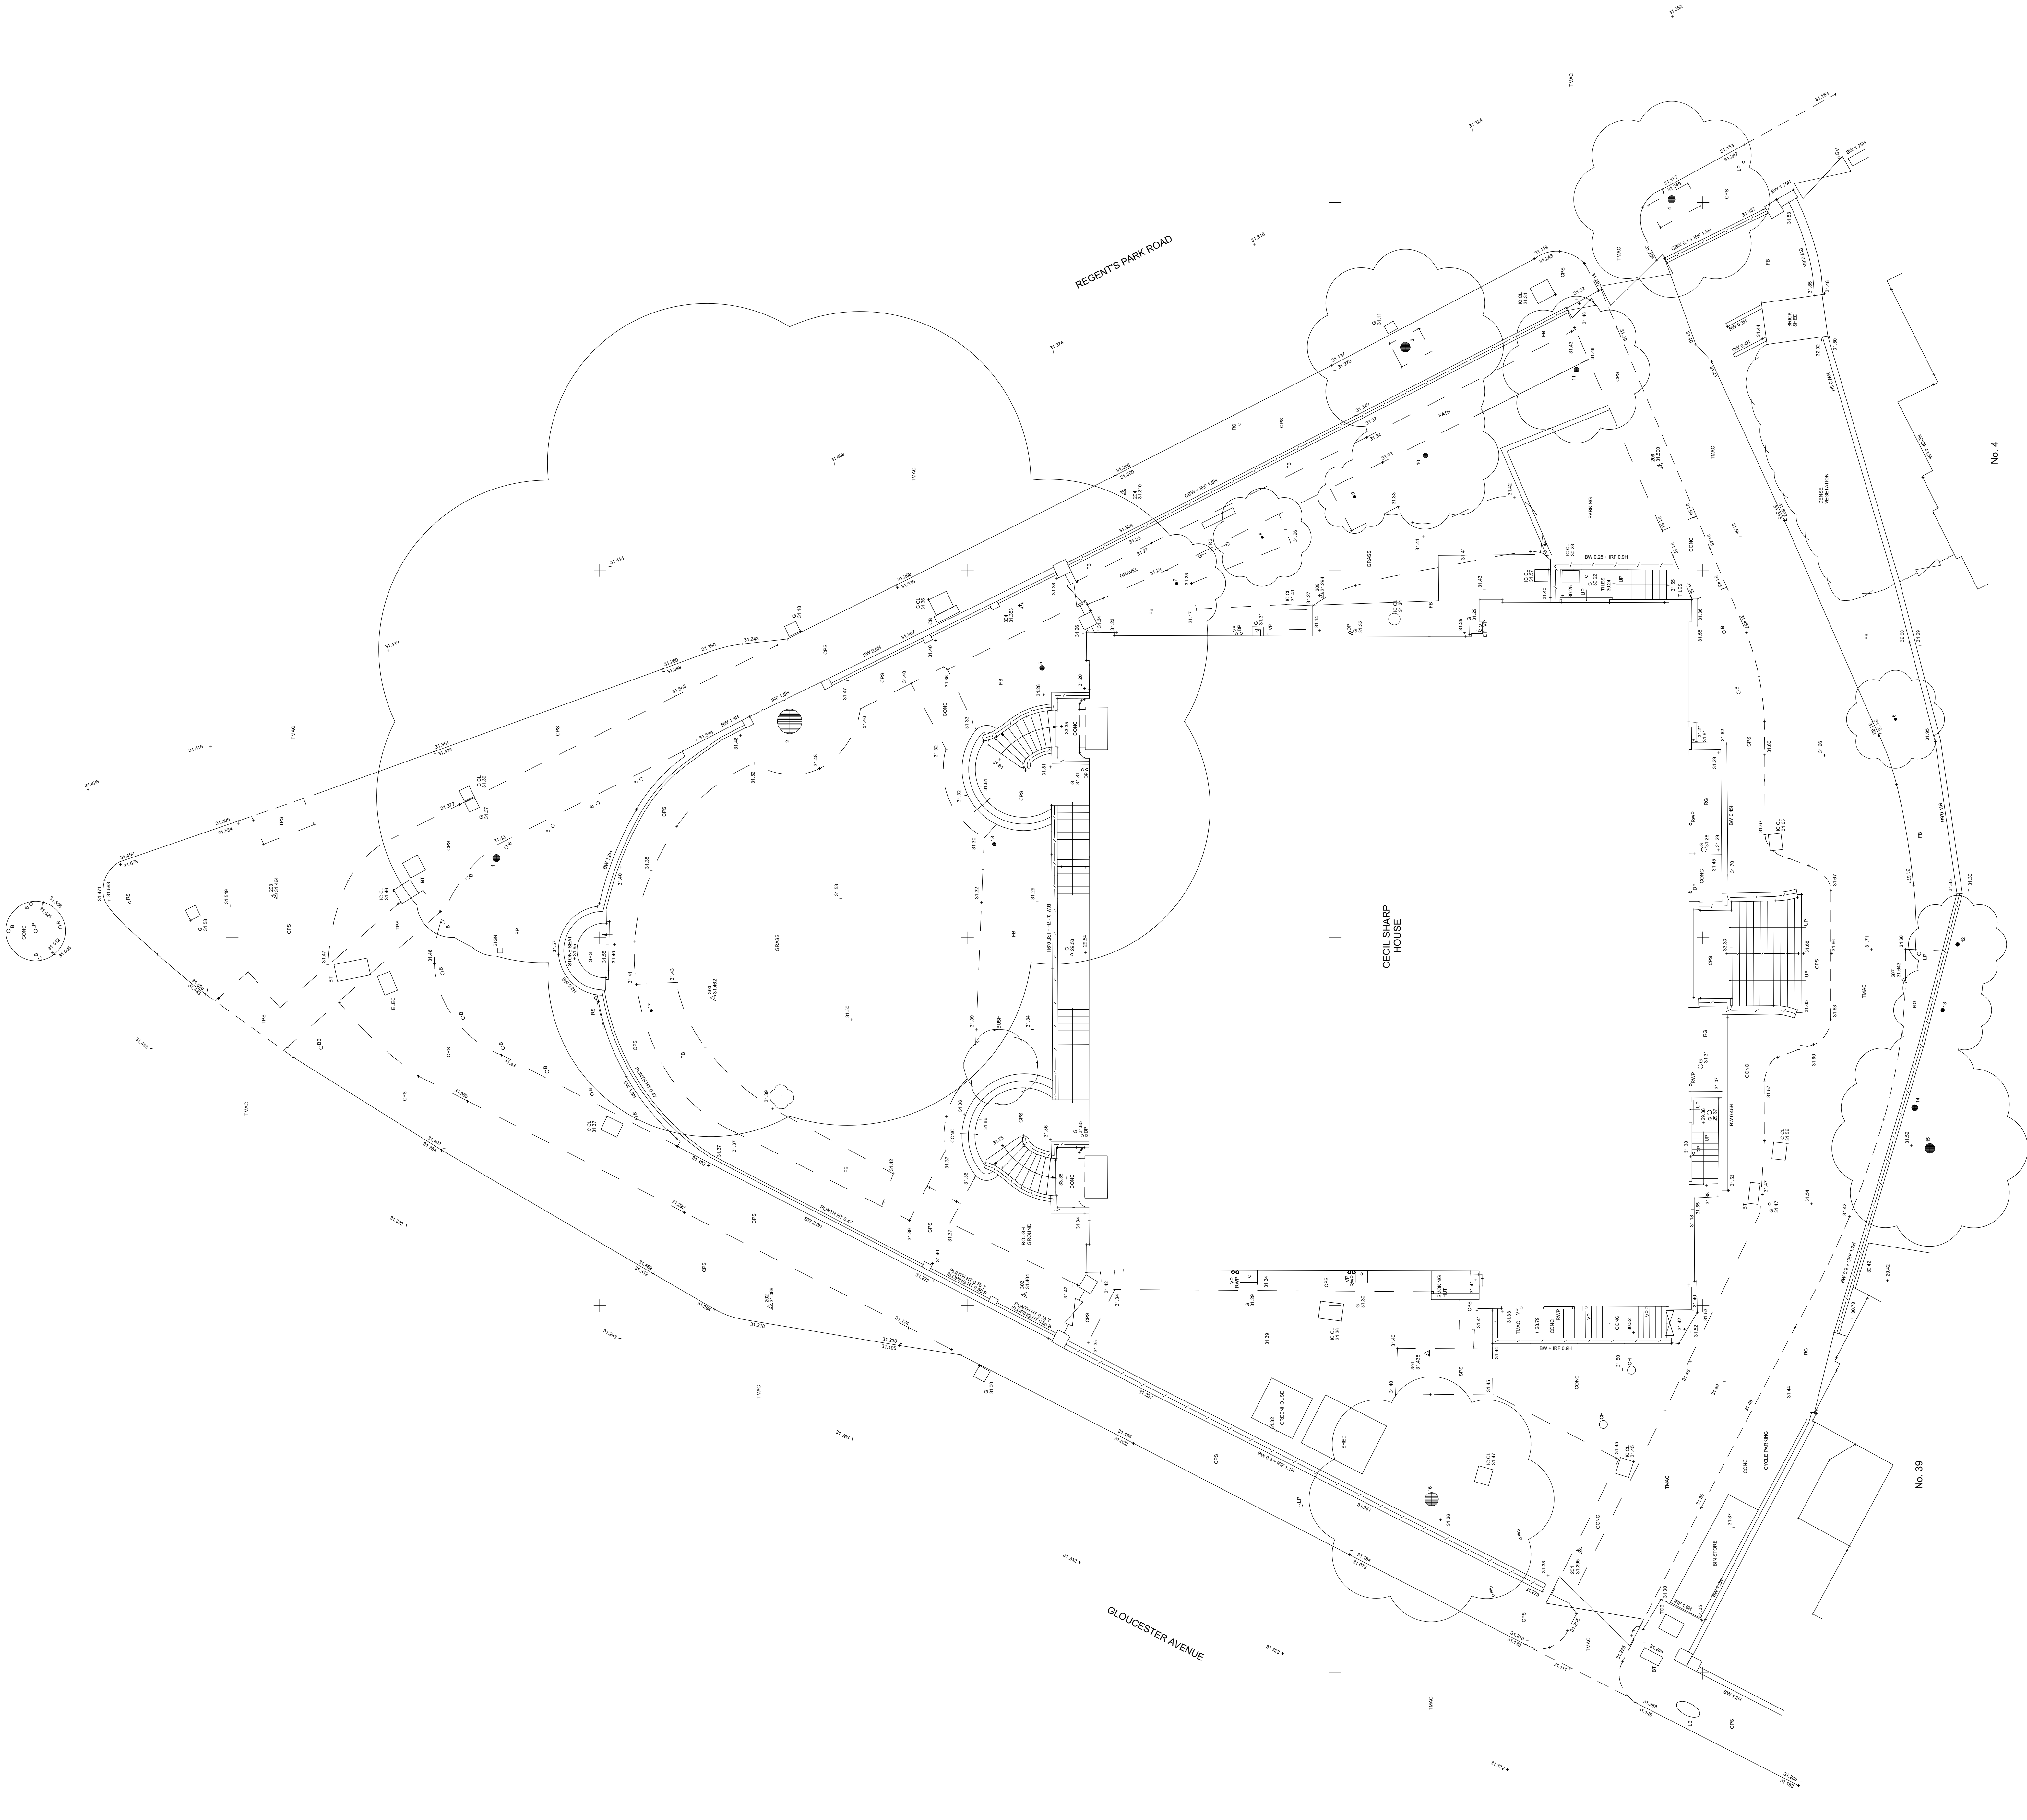

Copyright Hawkins\Brown Architects
No implied licence exists. This drawing should not be used to calculate areas for the purposes of valuation. Do not scale this drawing. All dimensions to be checked on site by the contractor and such dimensions to be their responsibility. All work must comply with relevant British Standards and Building Regulations requirements. Drawing errors and omissions to be reported to the architect.

Revisions


Pamphilon Architects
studio@pamphilonarchitects.uk

Project
Cecil Sharp House
NW1 7AY

Drawing
Existing
Site Plan

Scale at A0 (A2) 1:100	Date October 2019
Job Number AP30	Drawing No. DWG_100
Drawn by	Checked by AP

Status
Planning

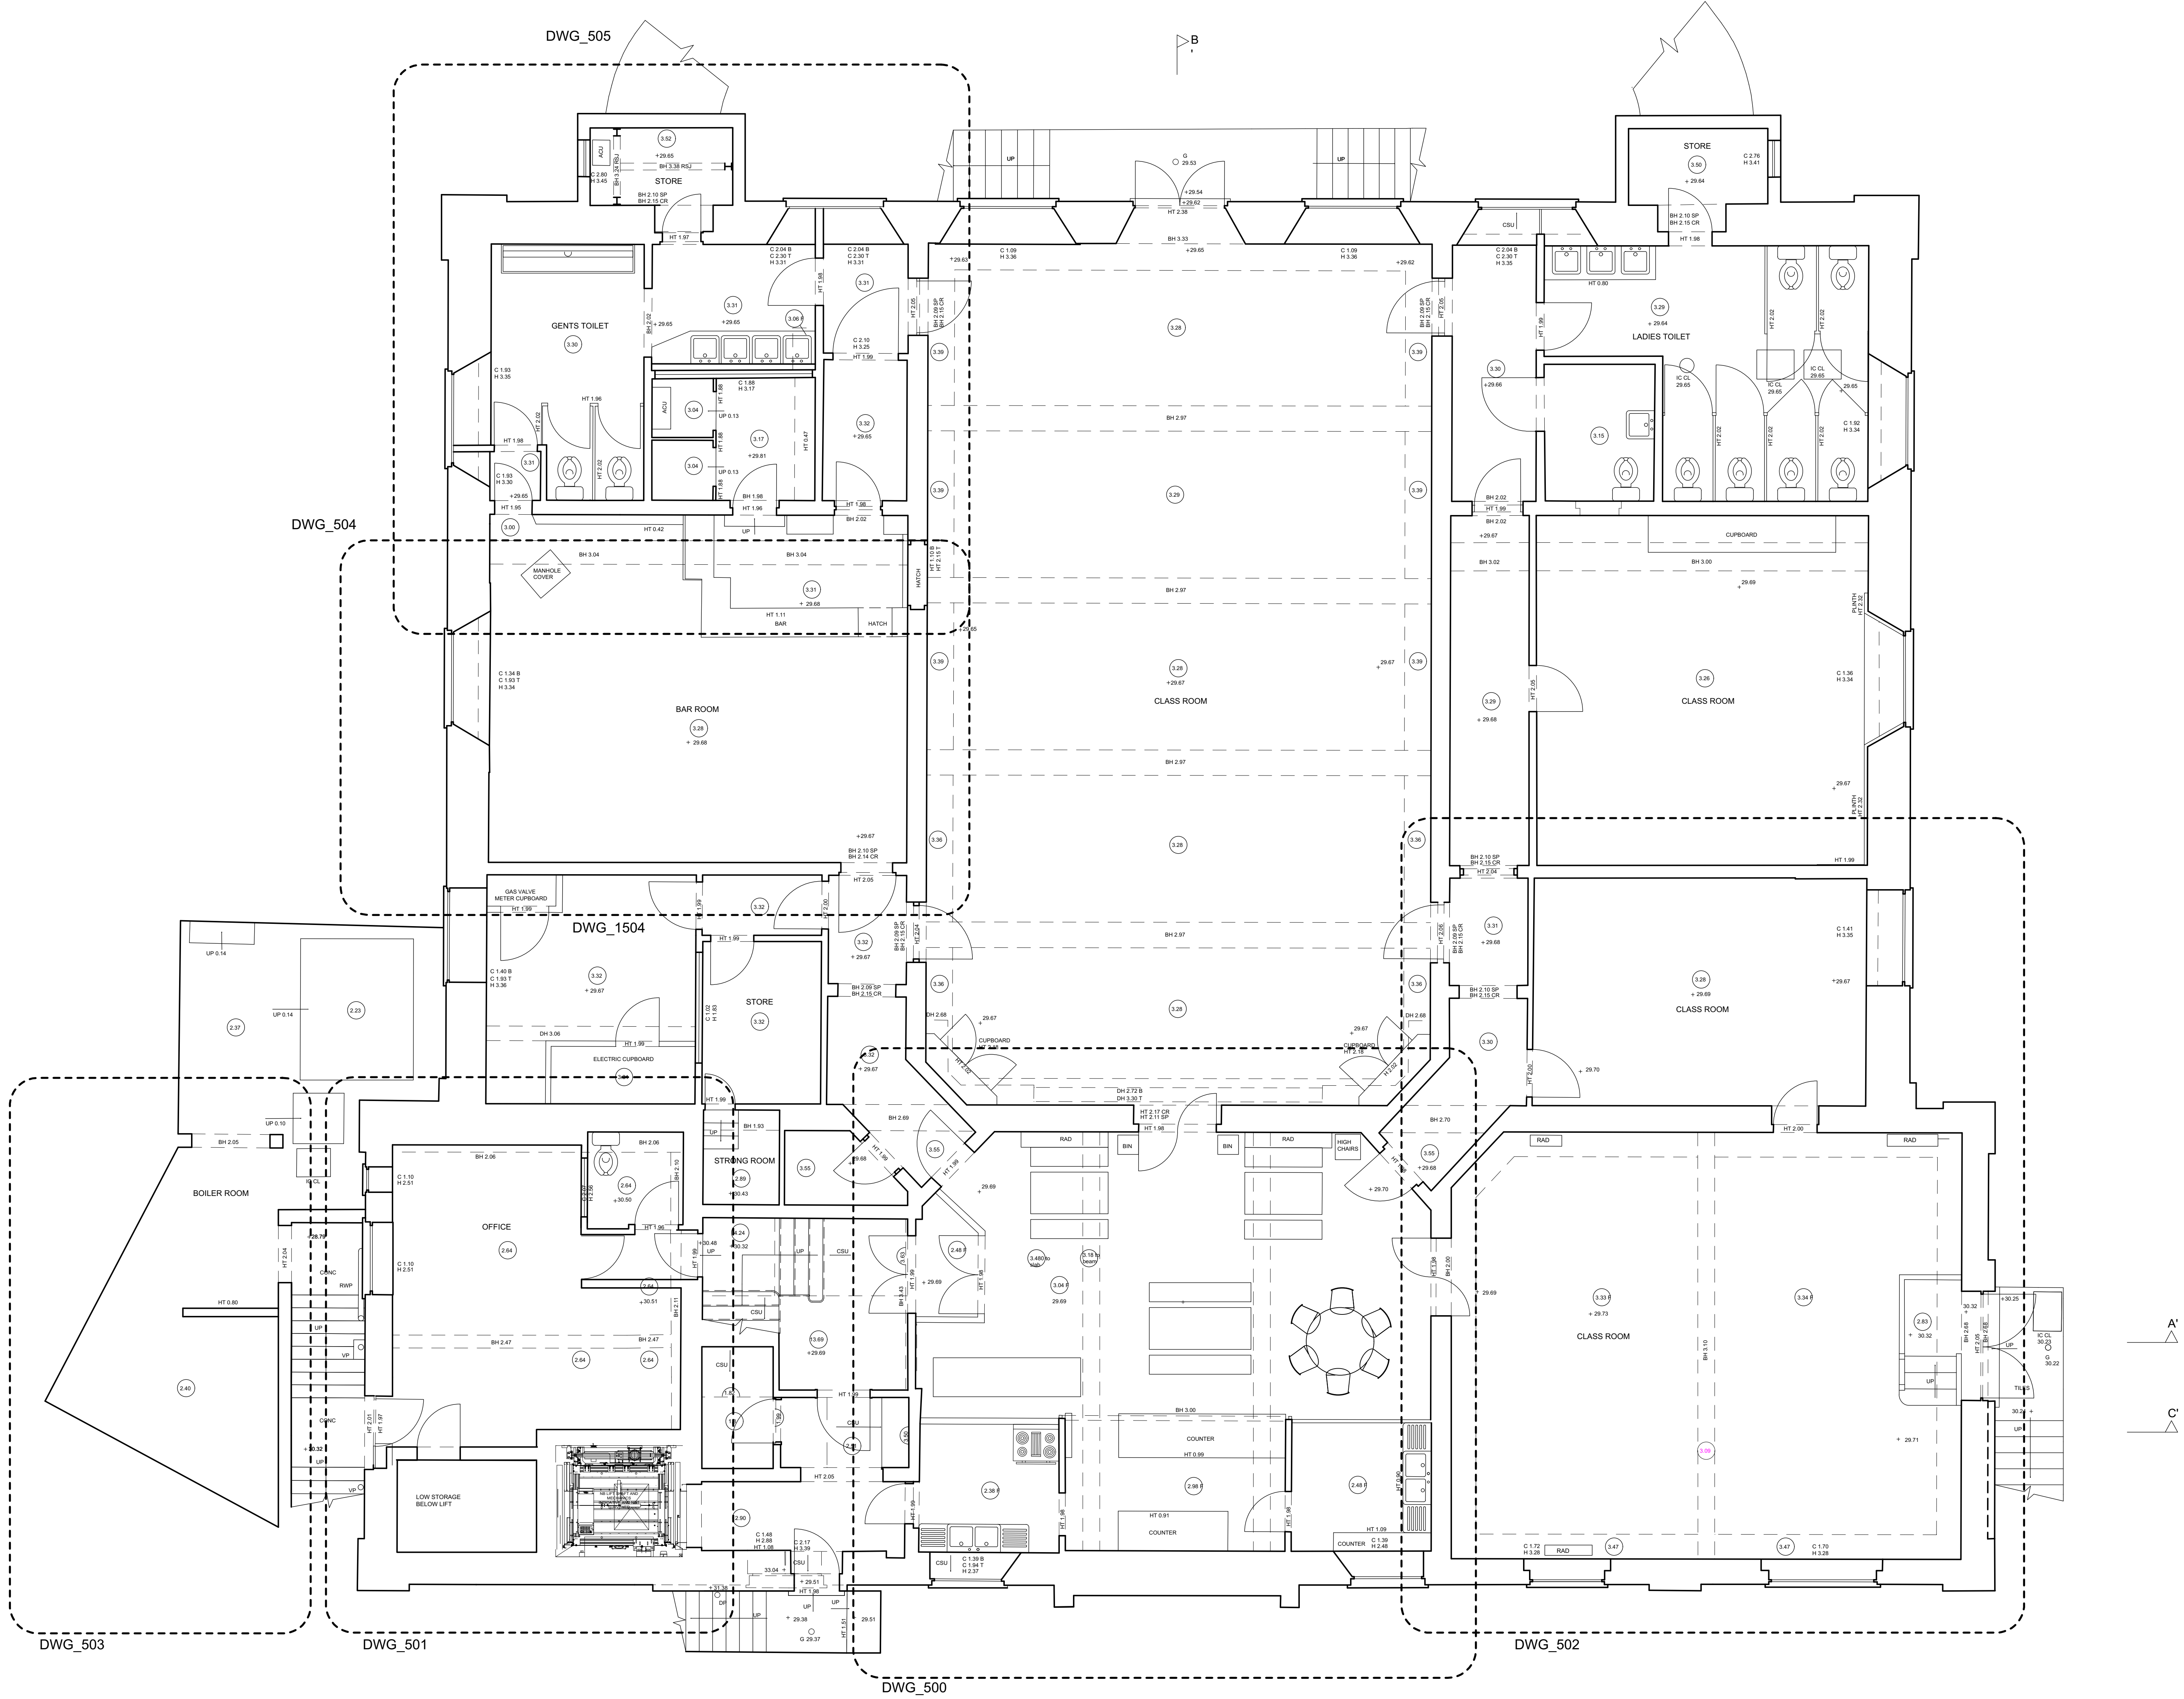

Copyright Hawkins/Brown Architects
No implied licence exists. This drawing should not be used to calculate areas for the purposes of valuation. Do not scale this drawing. All dimensions to be checked on site by the contractor and such dimensions to be their responsibility. All work must comply with relevant British Standards and Building Regulations requirements. Drawing errors and omissions to be reported to the architect.

Revisions

Pamphilon Architects
studio@pamphilonarchitects.uk


Project
**Cecil Sharp House
NW1 7AY**

Drawing
**Existing
GA Plan
Basement**

Scale at A0 (A2) 1:50	Date October 2019
Job Number AP30	Drawing No. Rev DWG_2B1
Drawn by	Checked by AP

Status
Planning

Revisions

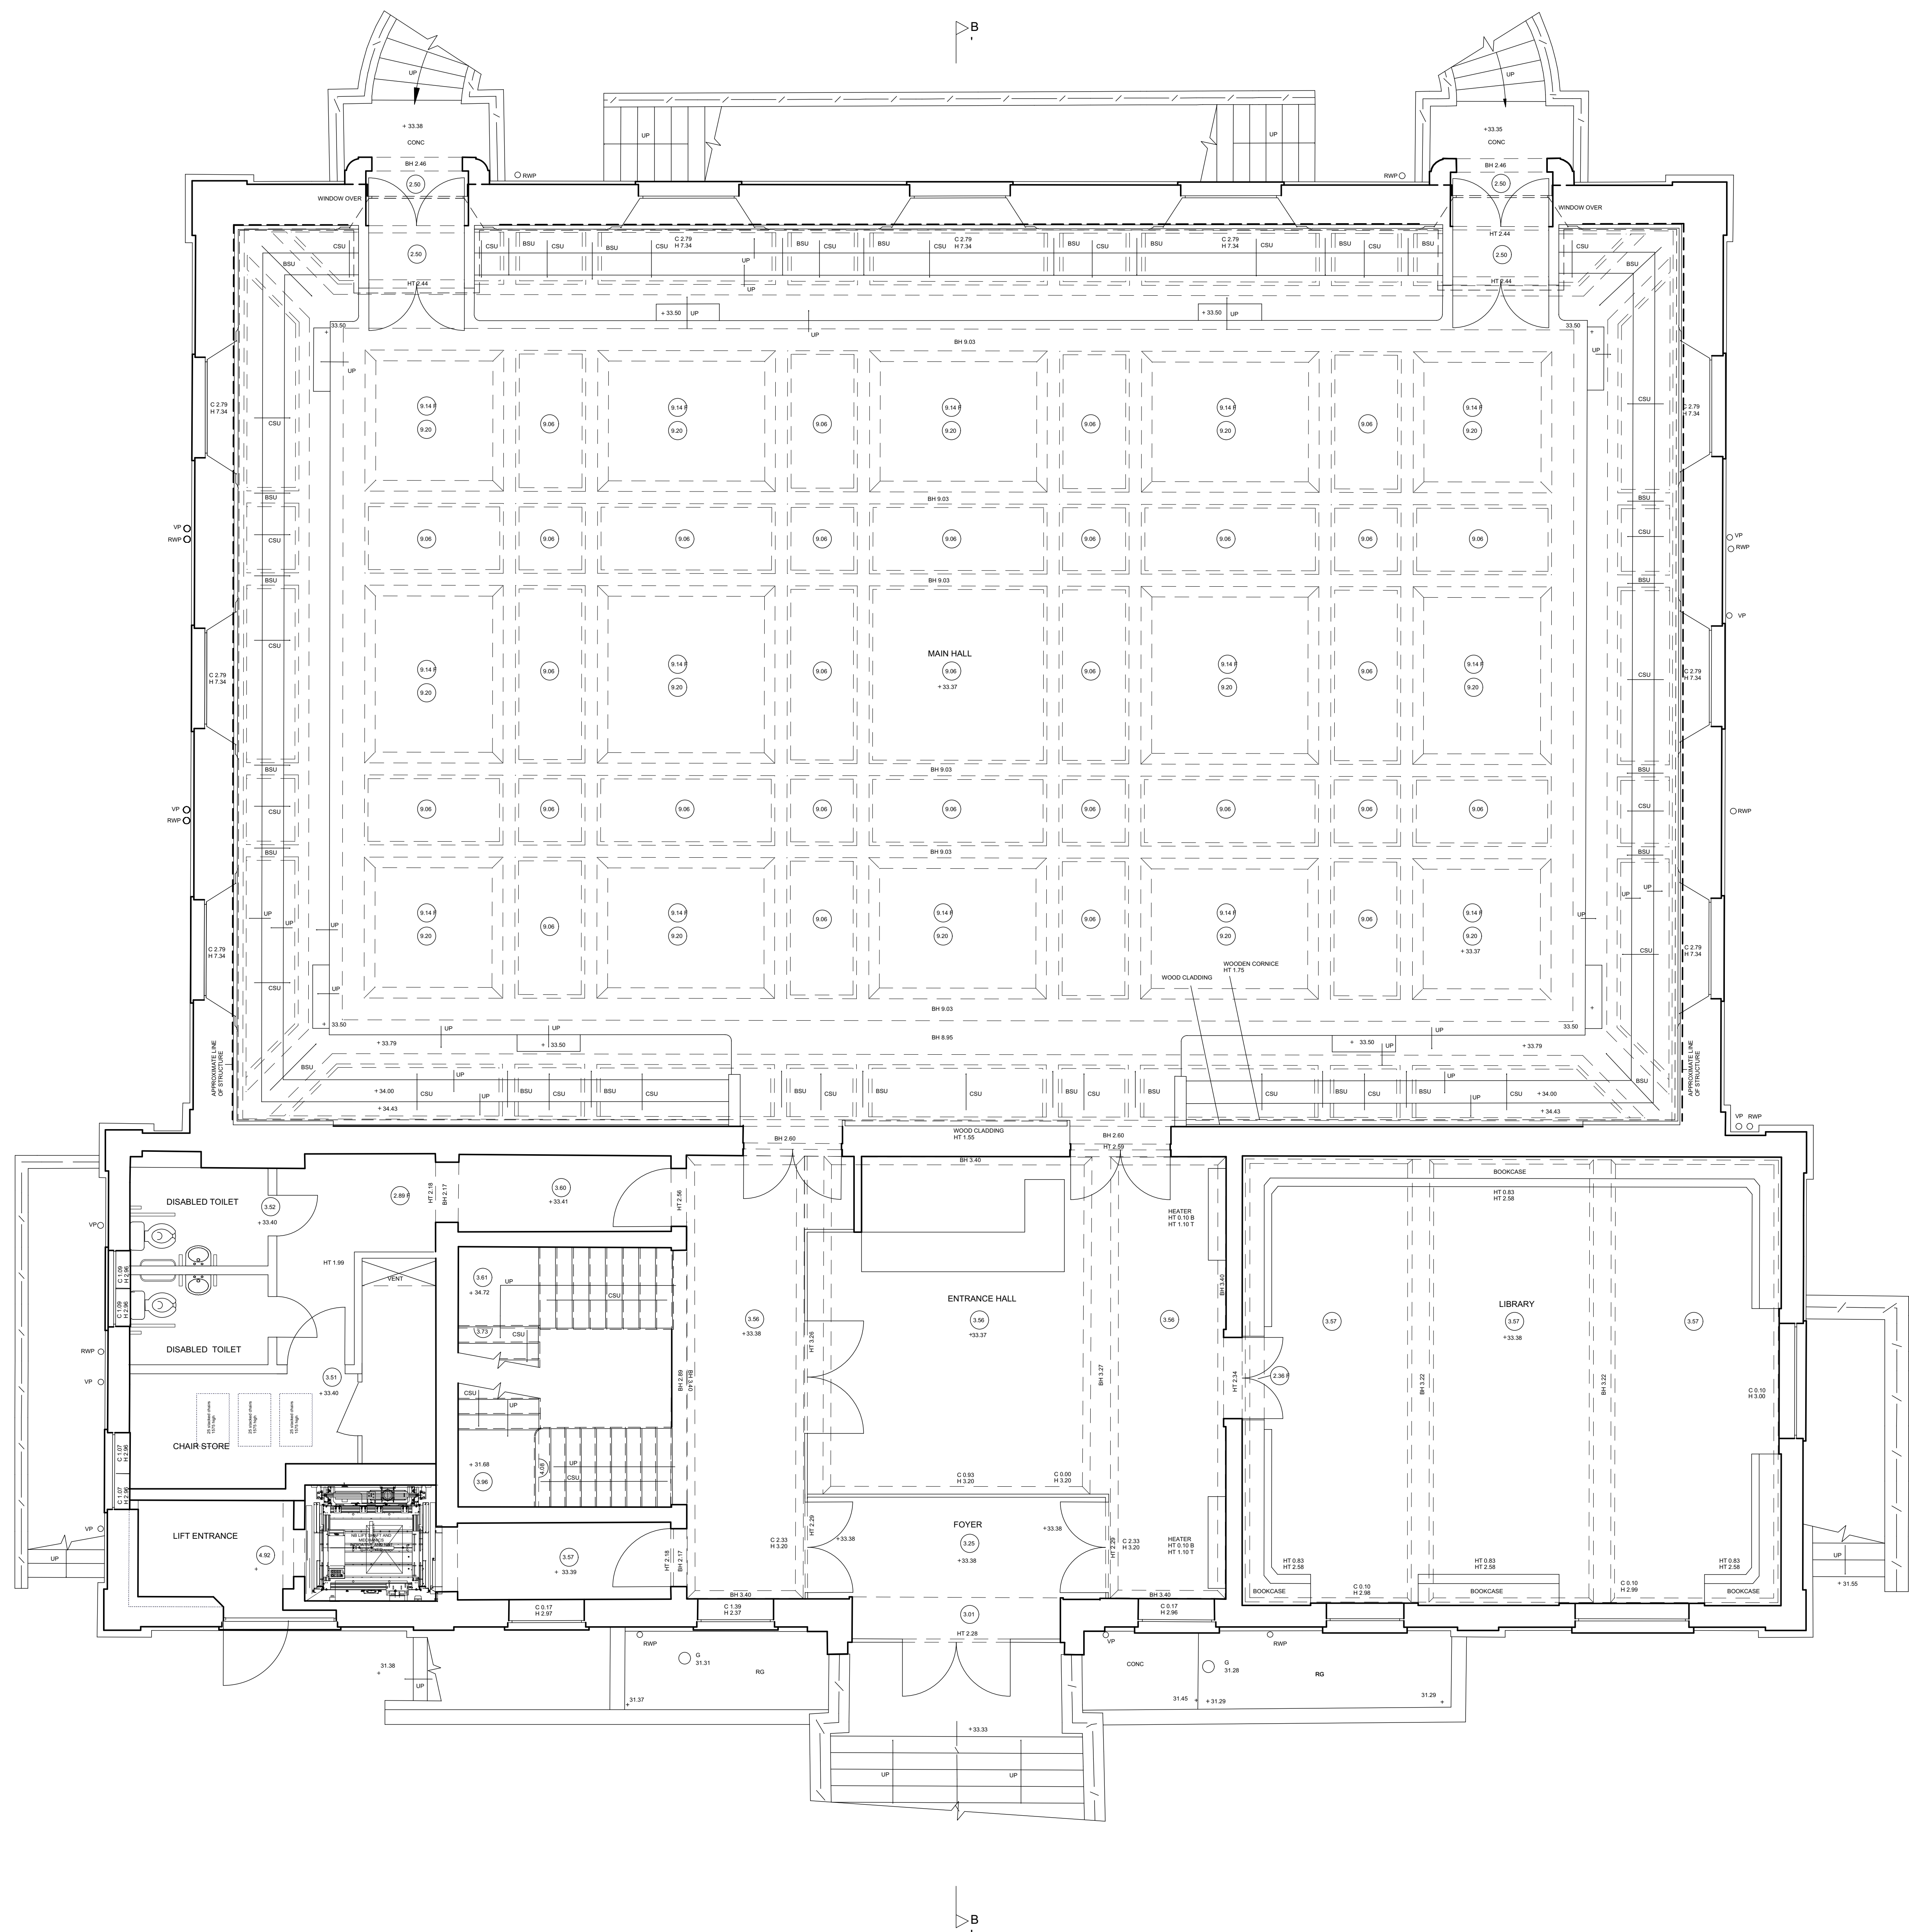

Pamphilon Architects
studio@pamphilonarchitects.uk

Project
Cecil Sharp House
NW1 7AY

Drawing
Existing
GA Plan
Ground Floor

Scale at A0 (A2)
1:50

Date
October 2019

Job Number
AP30

Drawing No.
DWG_200

Rev


Drawn by

Checked by
AP

Status
Planning

Copyright Hawkins/Brown Architects
No implied licence exists. This drawing should not be used to calculate areas for the purposes of valuation. Do not scale this drawing. All dimensions to be checked on site by the contractor and such dimensions to be their responsibility. All work must comply with relevant British Standards and Building Regulations requirements. Drawing errors and omissions to be reported to the architect.

Revisions

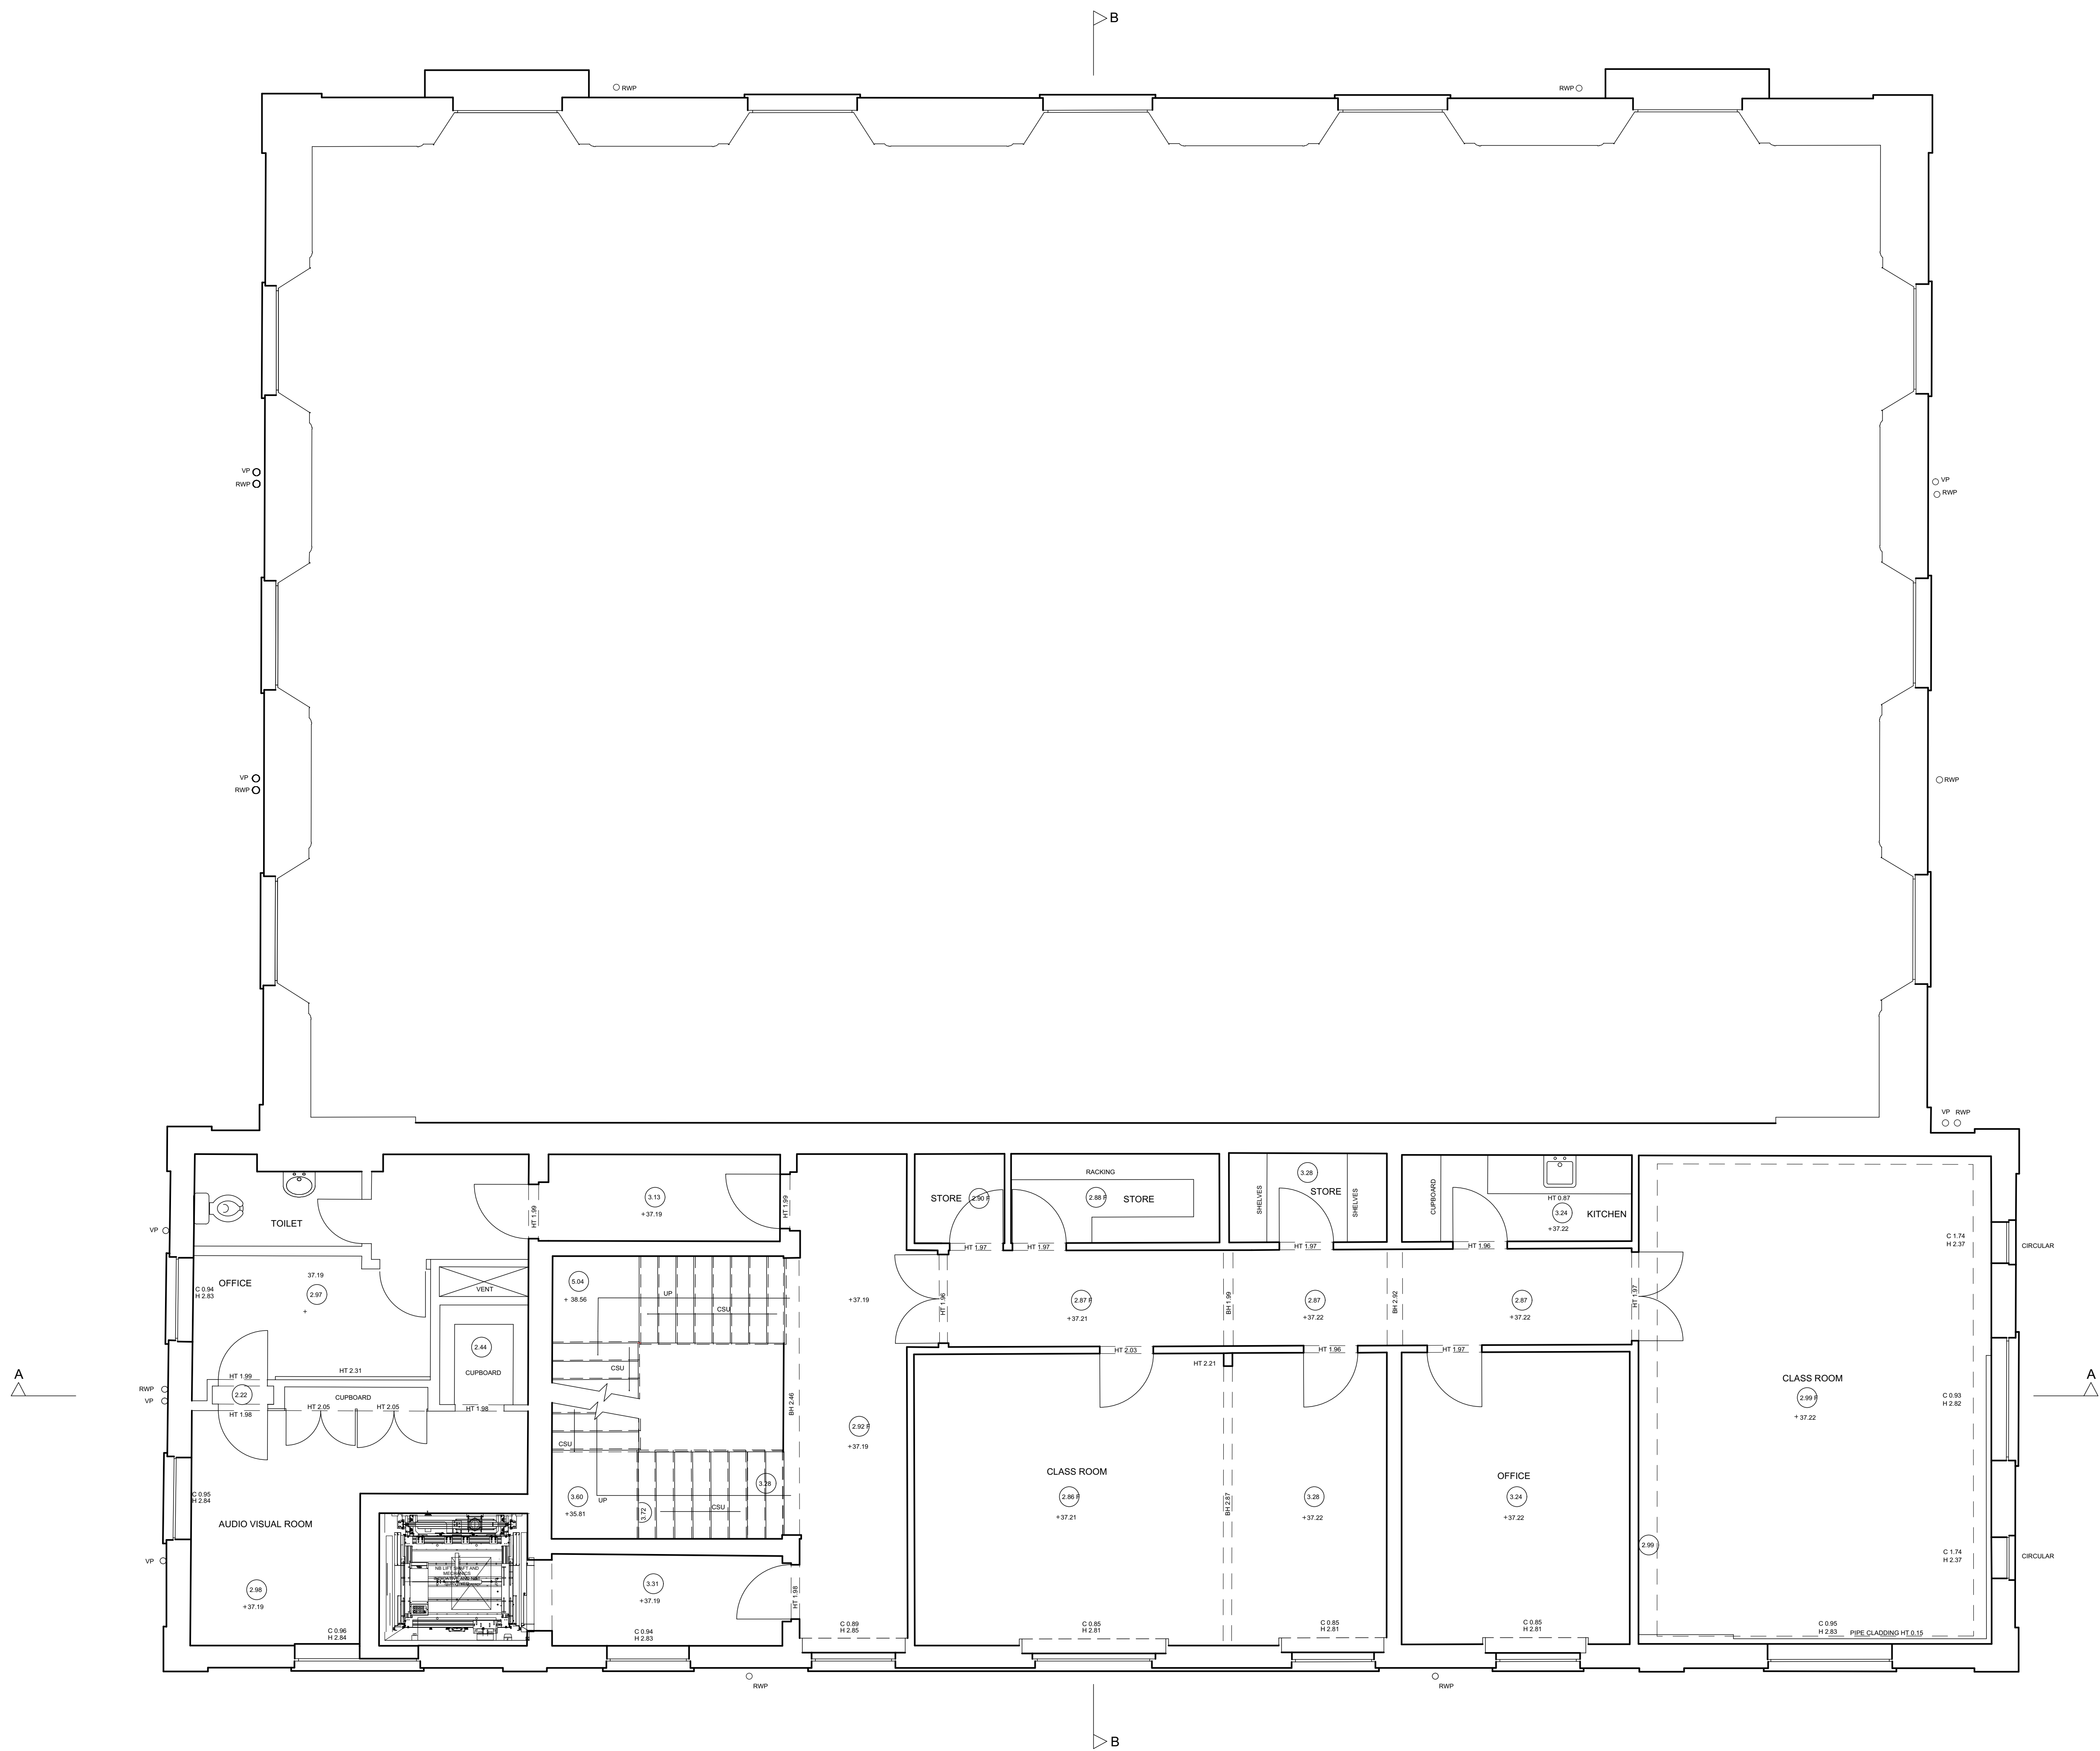

Pamphilon Architects
studio@pamphilonarchitects.uk

Project
Cecil Sharp House
NW1 7AY

Drawing
Existing
GA Plan
First Floor

Scale at A0 (A2) 1:50	Date October 2019
--------------------------	----------------------


Job Number AP30	Drawing No. DWG_201	Rev
--------------------	------------------------	-----

Drawn by	Checked by AP
----------	------------------

Status
Planning

Copyright Hawkins/Brown Architects
No implied licence exists. This drawing should not be used to calculate areas for the purposes of valuation. Do not scale this drawing. All dimensions to be checked on site by the contractor and such dimensions to be their responsibility. All work must comply with relevant British Standards and Building Regulations requirements. Drawing errors and omissions to be reported to the architect.


Revisions

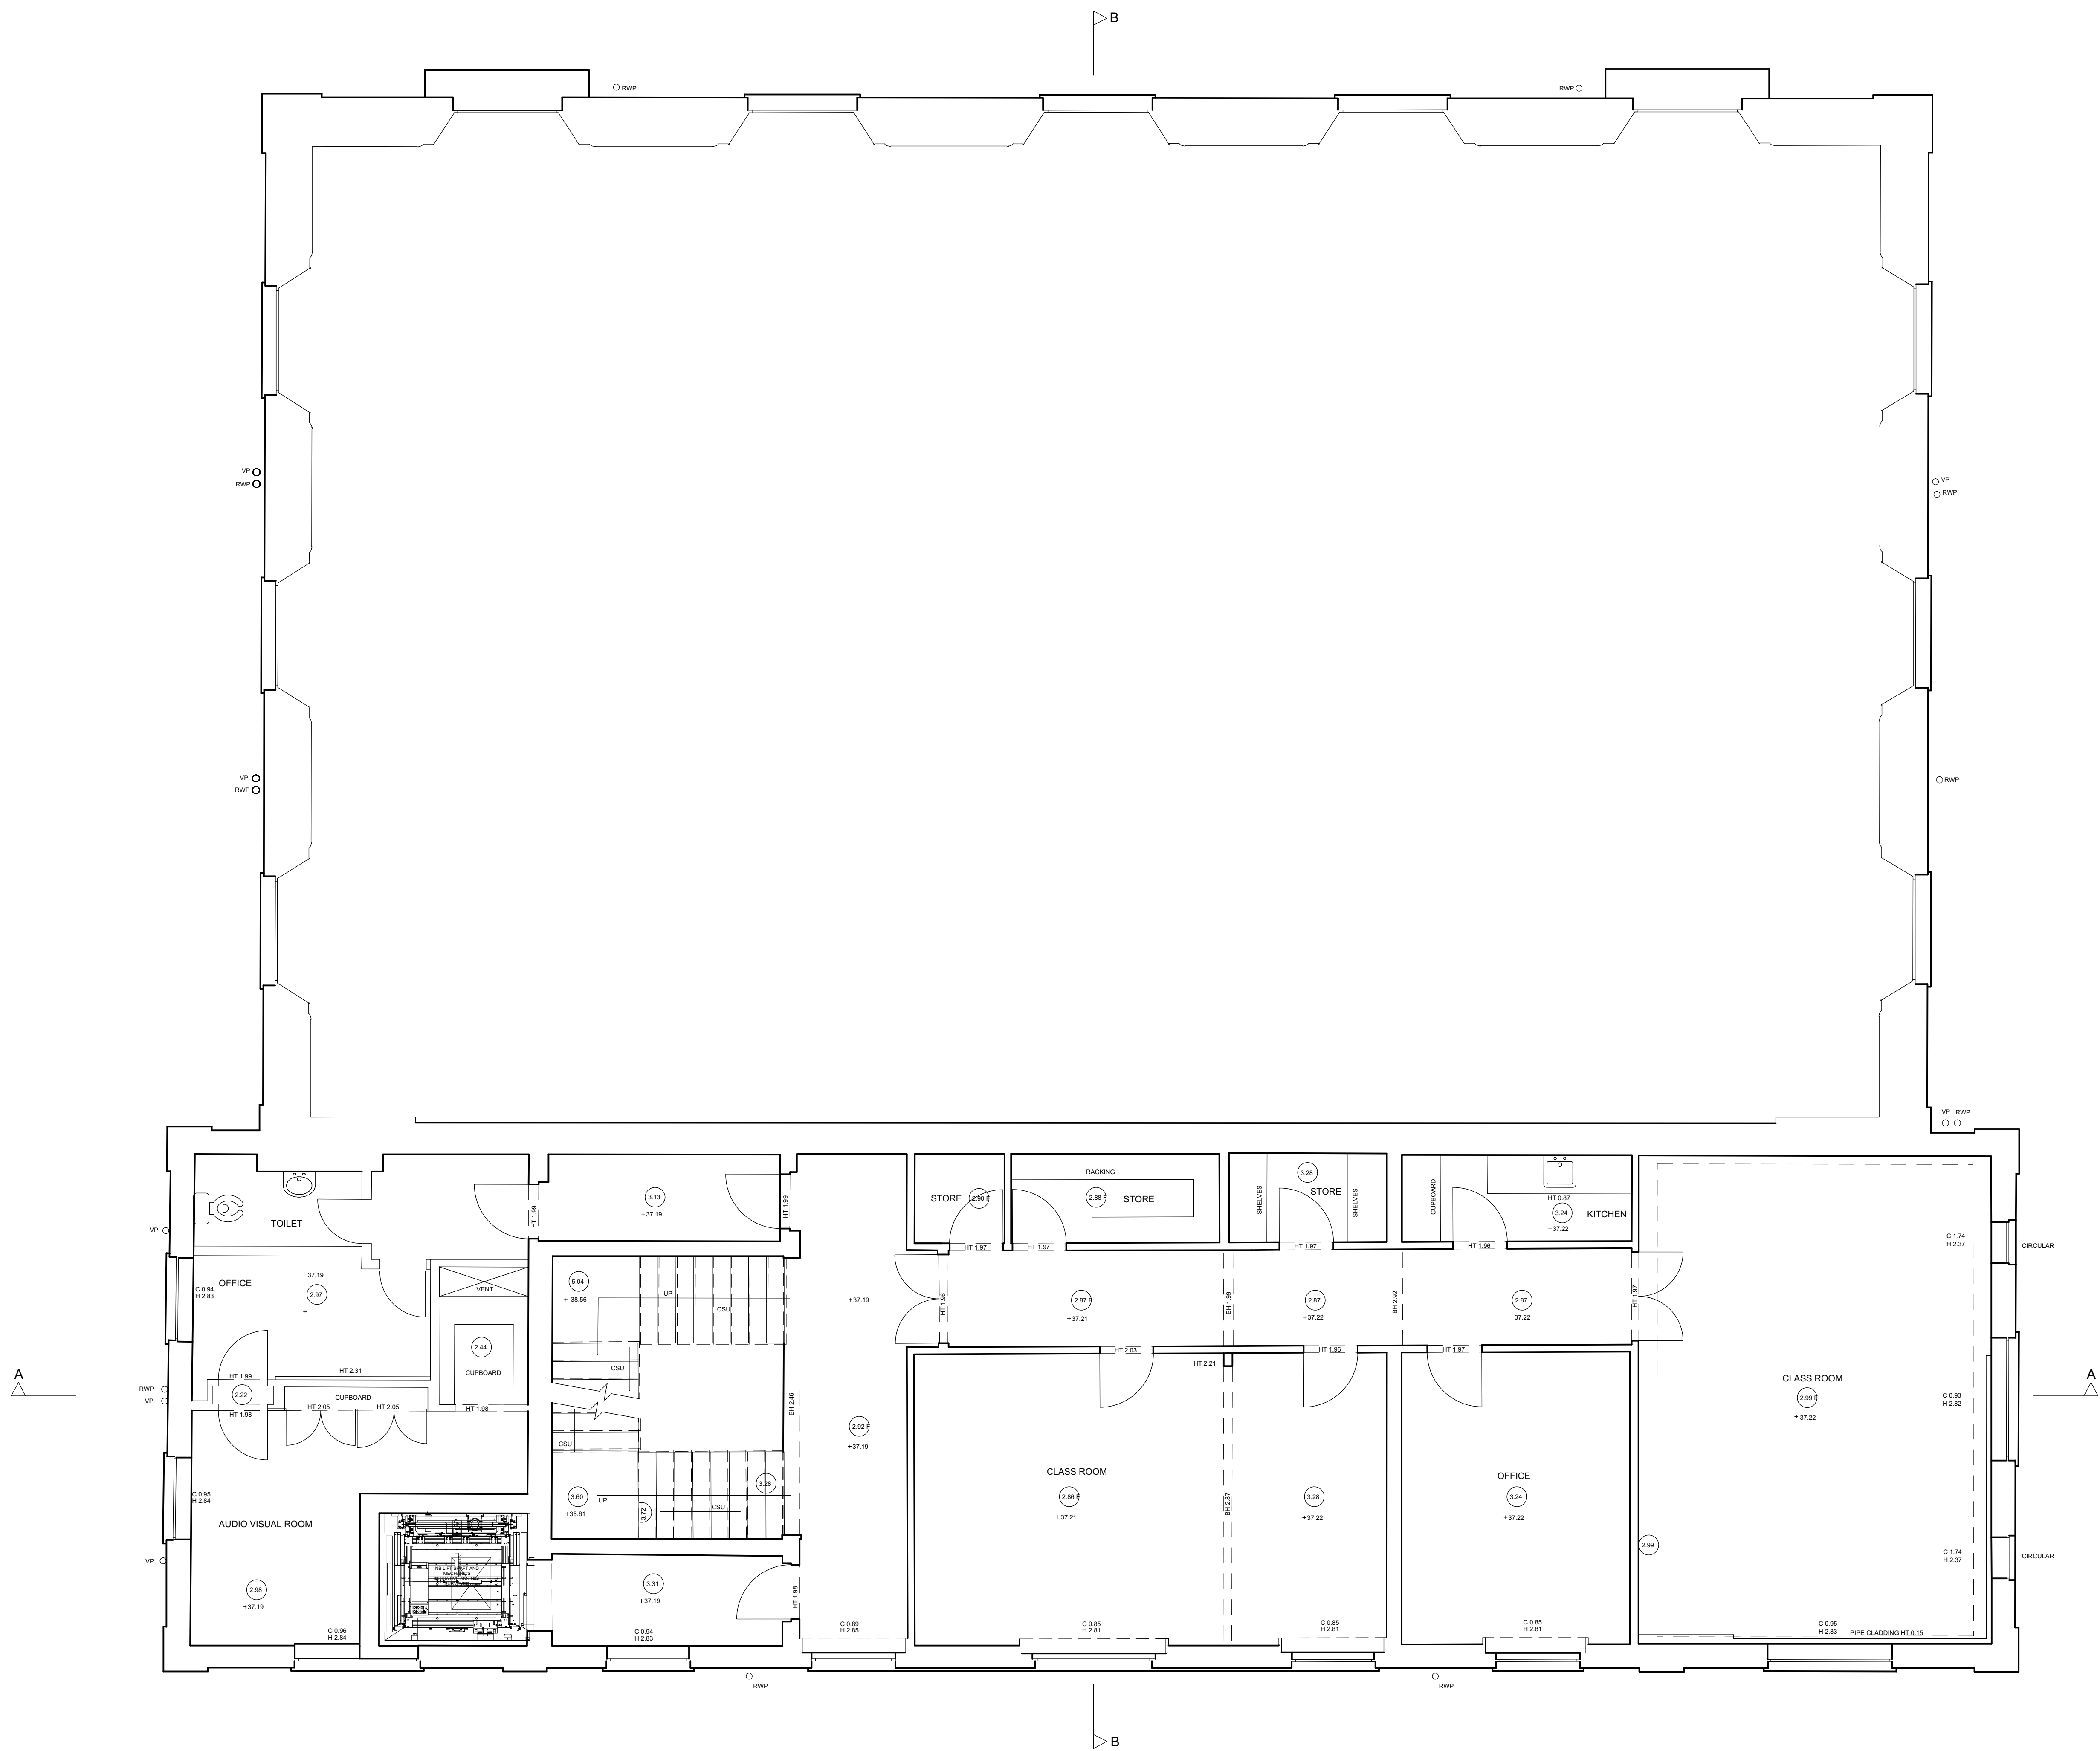

Pamphilon Architects
studio@pamphilonarchietcts.uk

Project Cecil Sharp House NW1 7AY		
Drawing Existing GA Plan Second Floor		
Scale at A0 (A2) 1:50	Date October 2019	
Job Number AP30	Drawing No. DWG_202	Rev
Drawn by	Checked by AP	
Status Planning		

Revisions

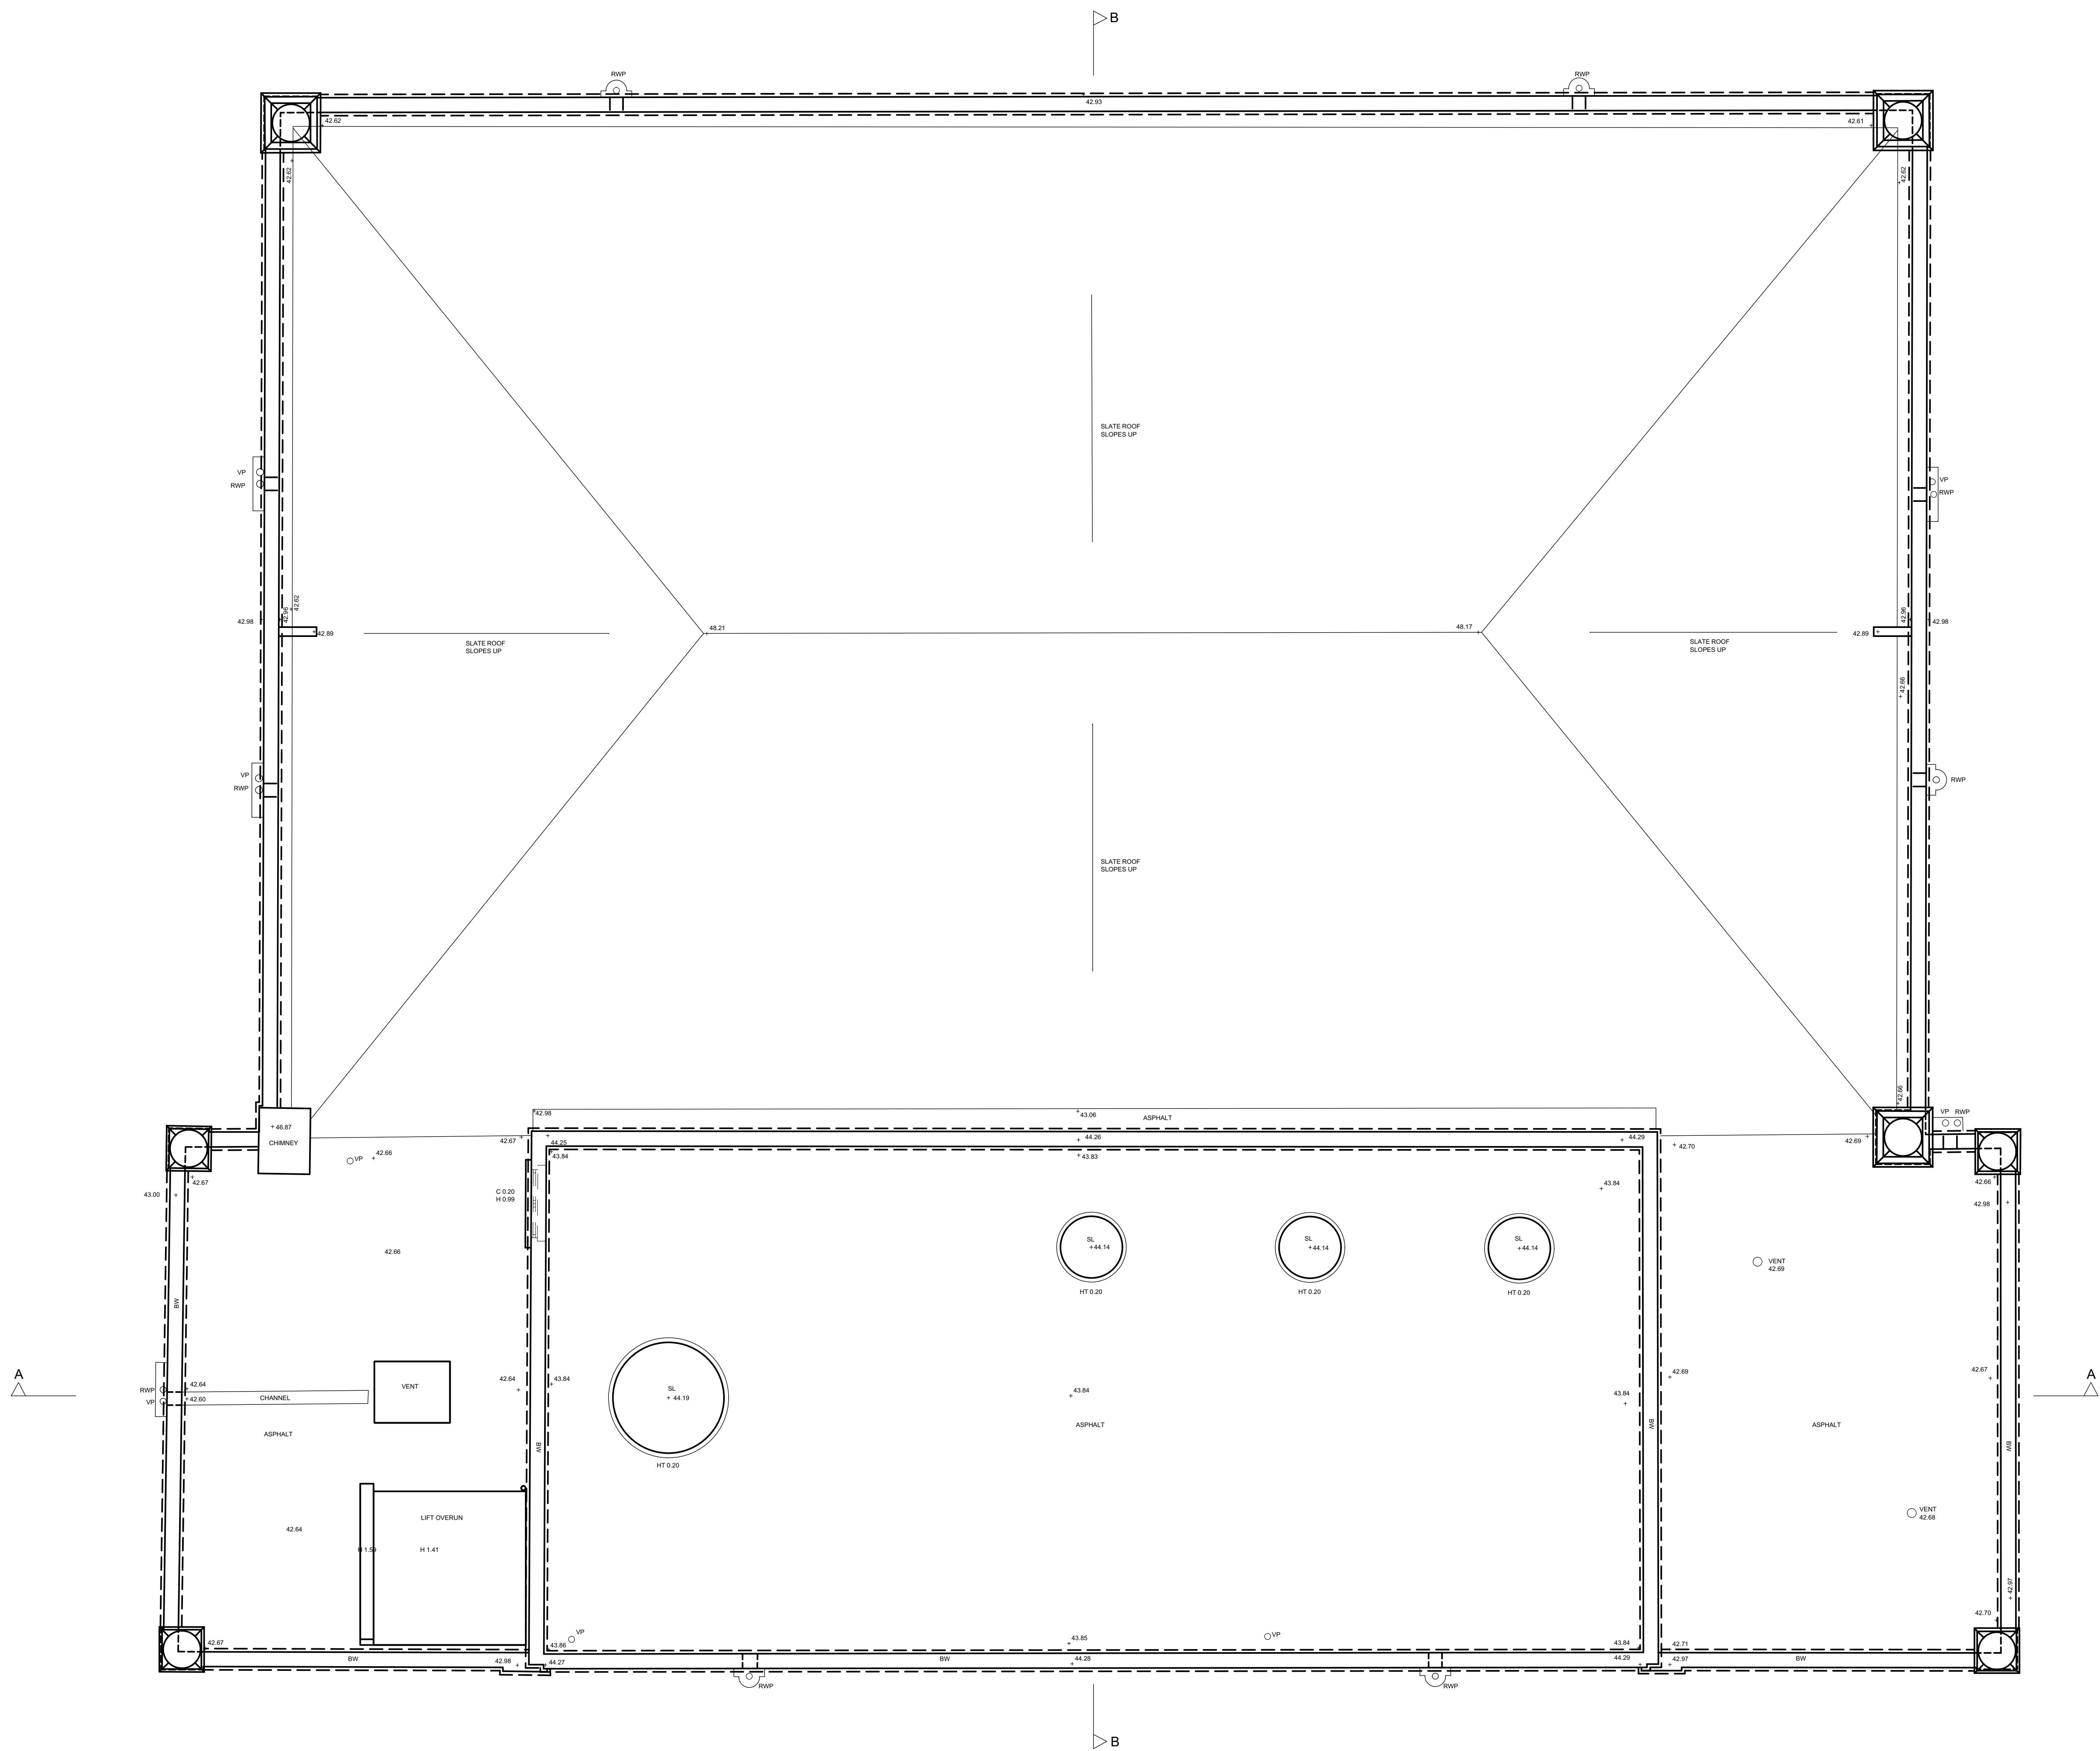

Pamphilon Architects
studio@pamphilonarchitects.uk

Project
Cecil Sharp House
NW1 7AY


Drawing
Existing
GA Plan
Roof Plan

Scale at A0 (A2)	Date
1:50	October 2019

Job Number	Drawing No.	Rev
AP30	DWG_203	

Drawn by	Checked by
	AP

Status
Planning

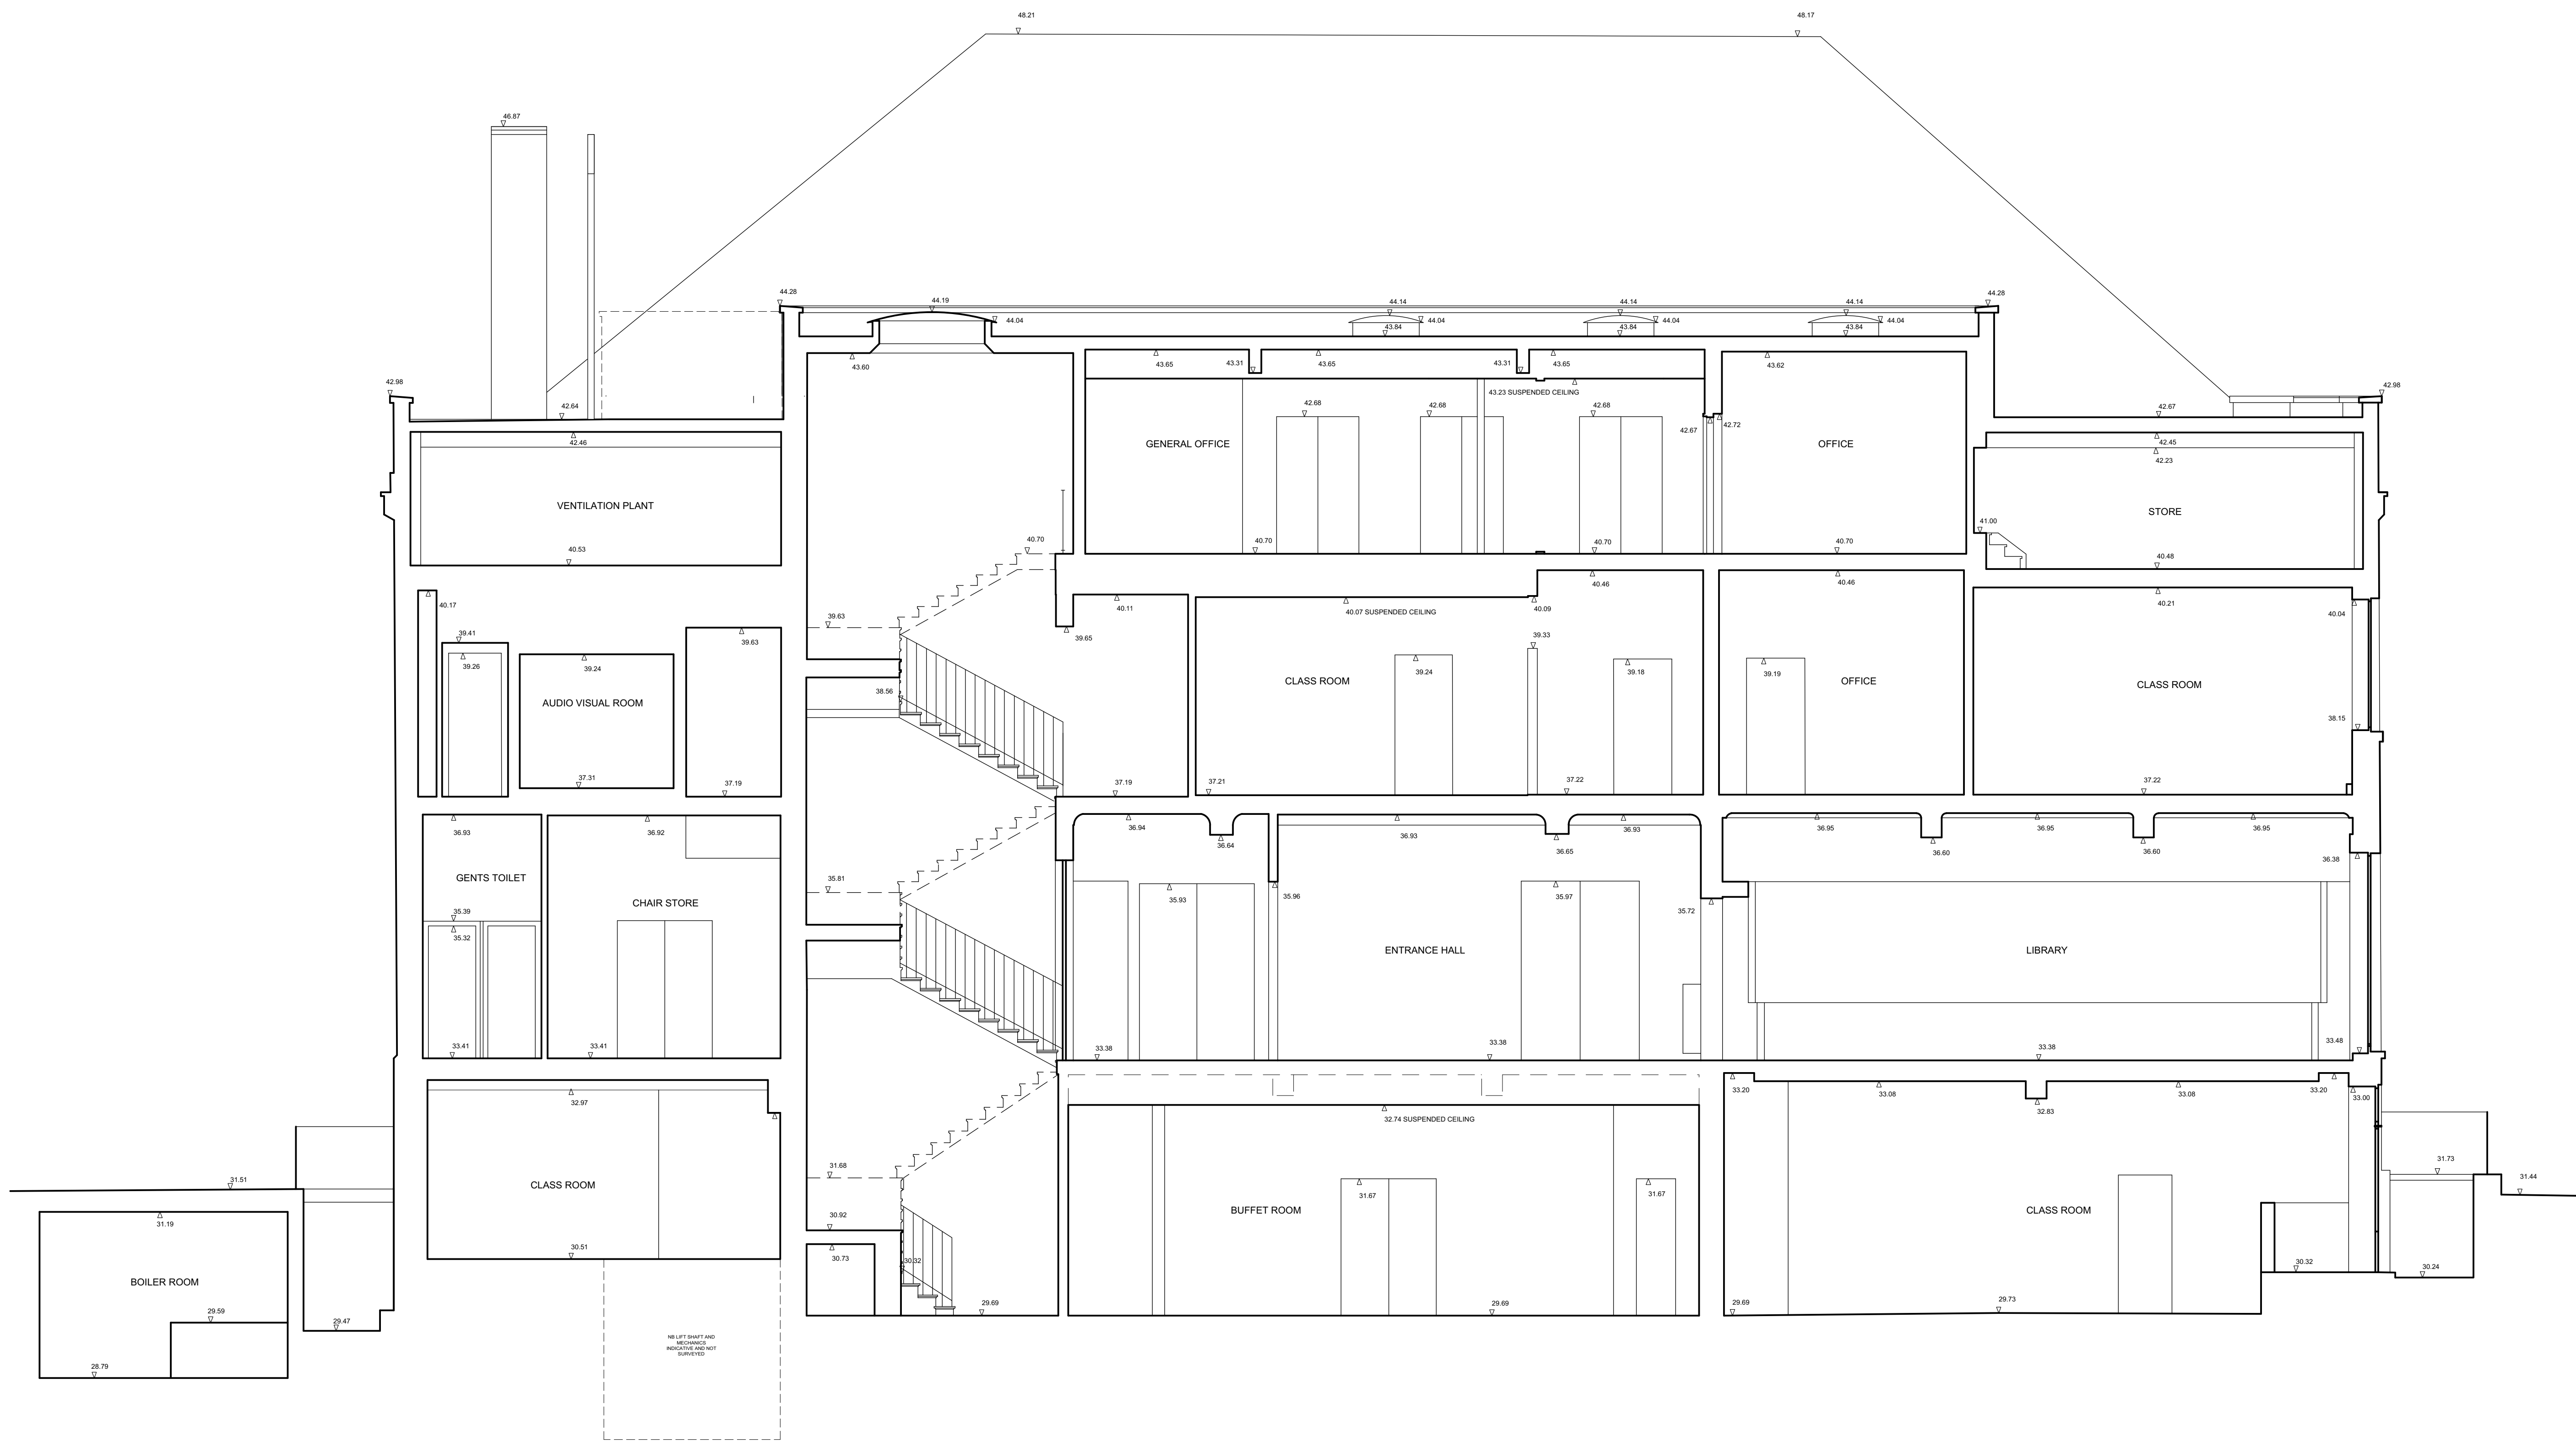

▽ DATUM 25.00m.

SECTION A-A

Copyright Hawkins/Brown Architects
No implied licence exists. This drawing should not be used to calculate areas for the purposes of valuation. Do not scale this drawing. All dimensions to be checked on site by the contractor and such dimensions to be their responsibility. All work must comply with relevant British Standards and Building Regulations requirements. Drawing errors and omissions to be reported to the architect.

Revisions

Pamphilon Architects
studio@pamphilonarchitects.uk

Project
**Cecil Sharp House
NW1 7AY**


Drawing
**Existing
Section AA**

Scale at A0 (A2) 1:50	Date October 2019
---------------------------------	-----------------------------

Job Number AP30	Drawing No. DWG_300	Rev
---------------------------	-------------------------------	-----

Drawn by	Checked by AP
----------	-------------------------

Status
Planning

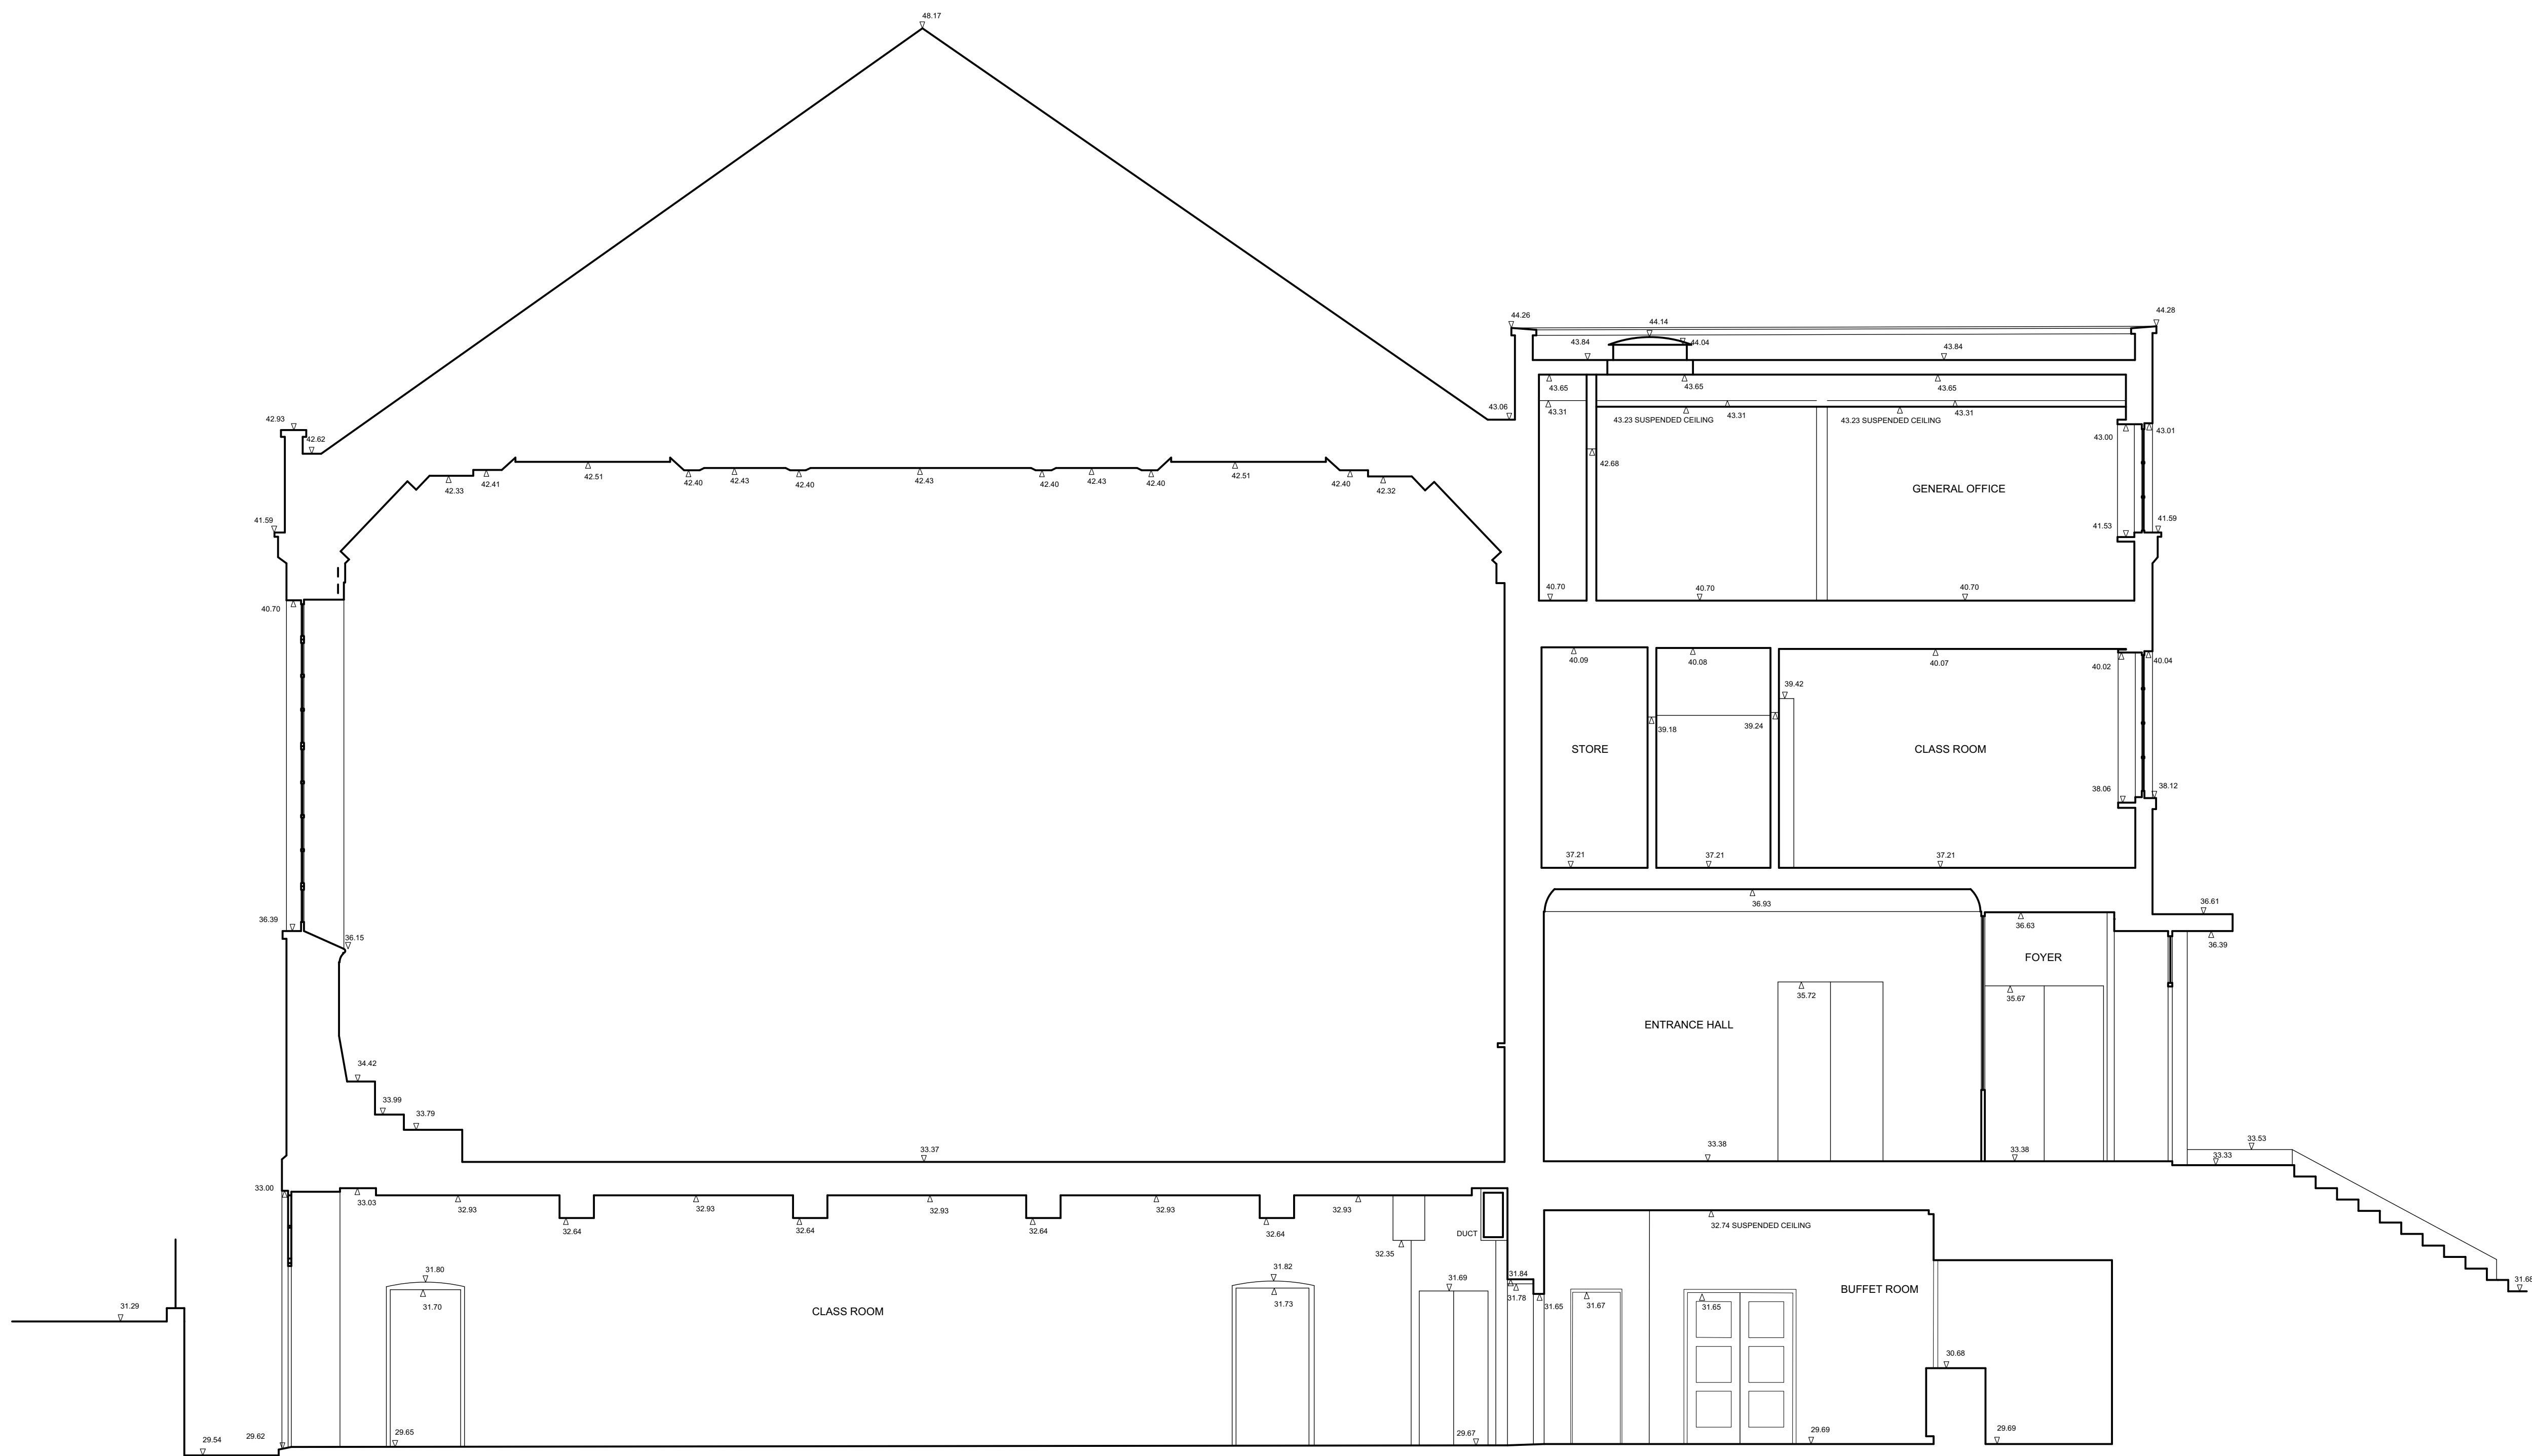

▽ DATUM 25.00m

SECTION B-B


Copyright Hawkins/Brown Architects
No implied licence exists. This drawing should not be used to calculate areas for the purposes of valuation. Do not scale this drawing. All dimensions to be checked on site by the contractor and such dimensions to be their responsibility. All work must comply with relevant British Standards and Building Regulations requirements. Drawing errors and omissions to be reported to the architect.

Revisions

Pamphilon Architects
studio@pamphilonarchietcts.uk



Project Cecil Sharp House NW1 7AY		
Drawing Existing Section BB		
Scale at A0 (A2) 1:50	Date October 2019	
Job Number AP30	Drawing No. DWG_301	Rev
Drawn by	Checked by AP	

Status
Planning

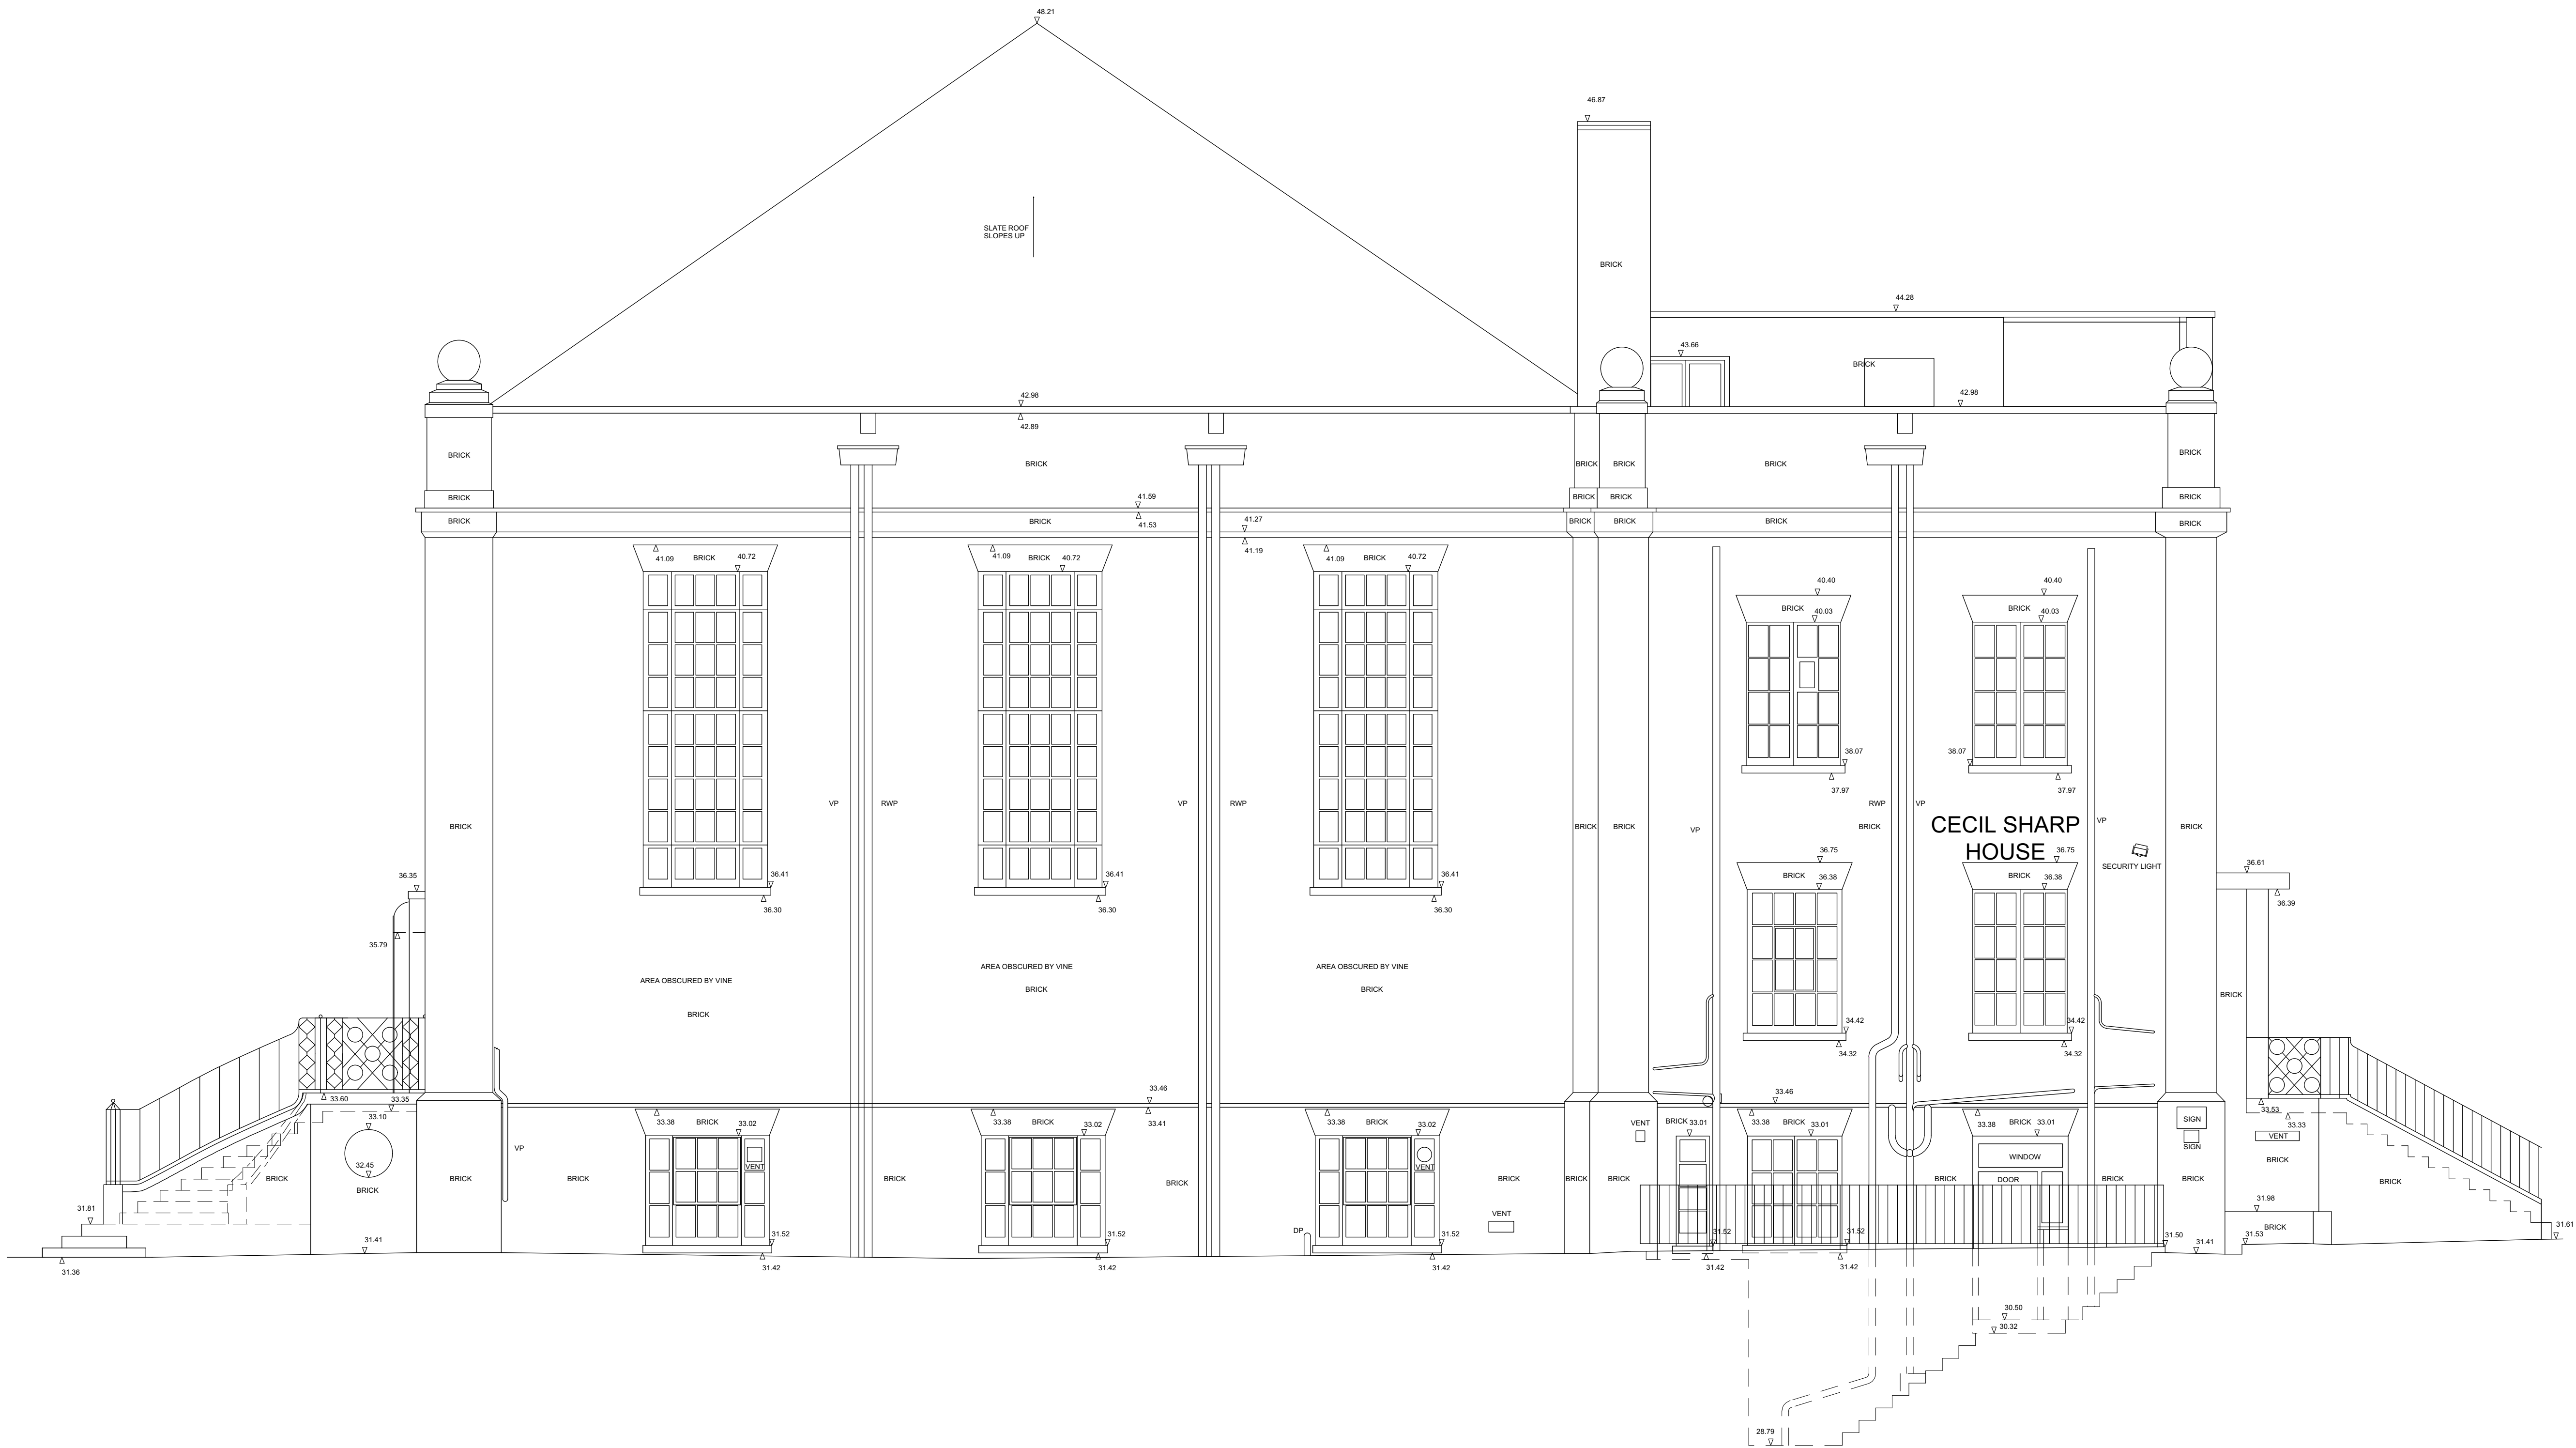

DATUM 25.00m.
▽

NORTH ELEVATION

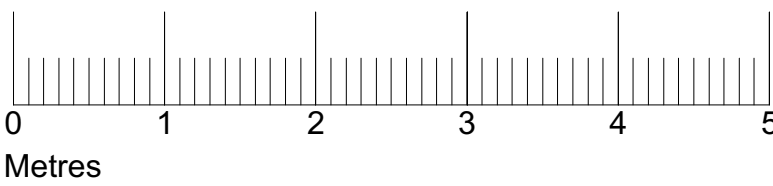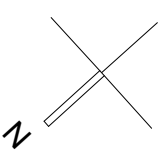

Copyright HawkinsBrown Architects
No implied licence exists. This drawing should not be used to calculate areas for the purposes of valuation. Do not scale this drawing. All dimensions to be checked on site by the contractor and such dimensions to be their responsibility. All work must comply with relevant British Standards and Building Regulations requirements. Drawing errors and omissions to be reported to the architect.

Revisions

Pamphilon Architects
studio@pamphilonarchitects.uk

Project Cecil Sharp House NW1 7AY		
Drawing Existing North Elevation		
Scale at A0 (A2) 1:50	Date October 2019	
Job Number AP30	Drawing No. DWG_400	Rev
Drawn by	Checked by AP	
Status Planning		


Revisions



EAST ELEVATION

Status
Planning


Revisions

 

Pamphilon Architects
studio@pamphilonarchietcts.uk

Drawing
Existing
South Elevation

Status
Planning

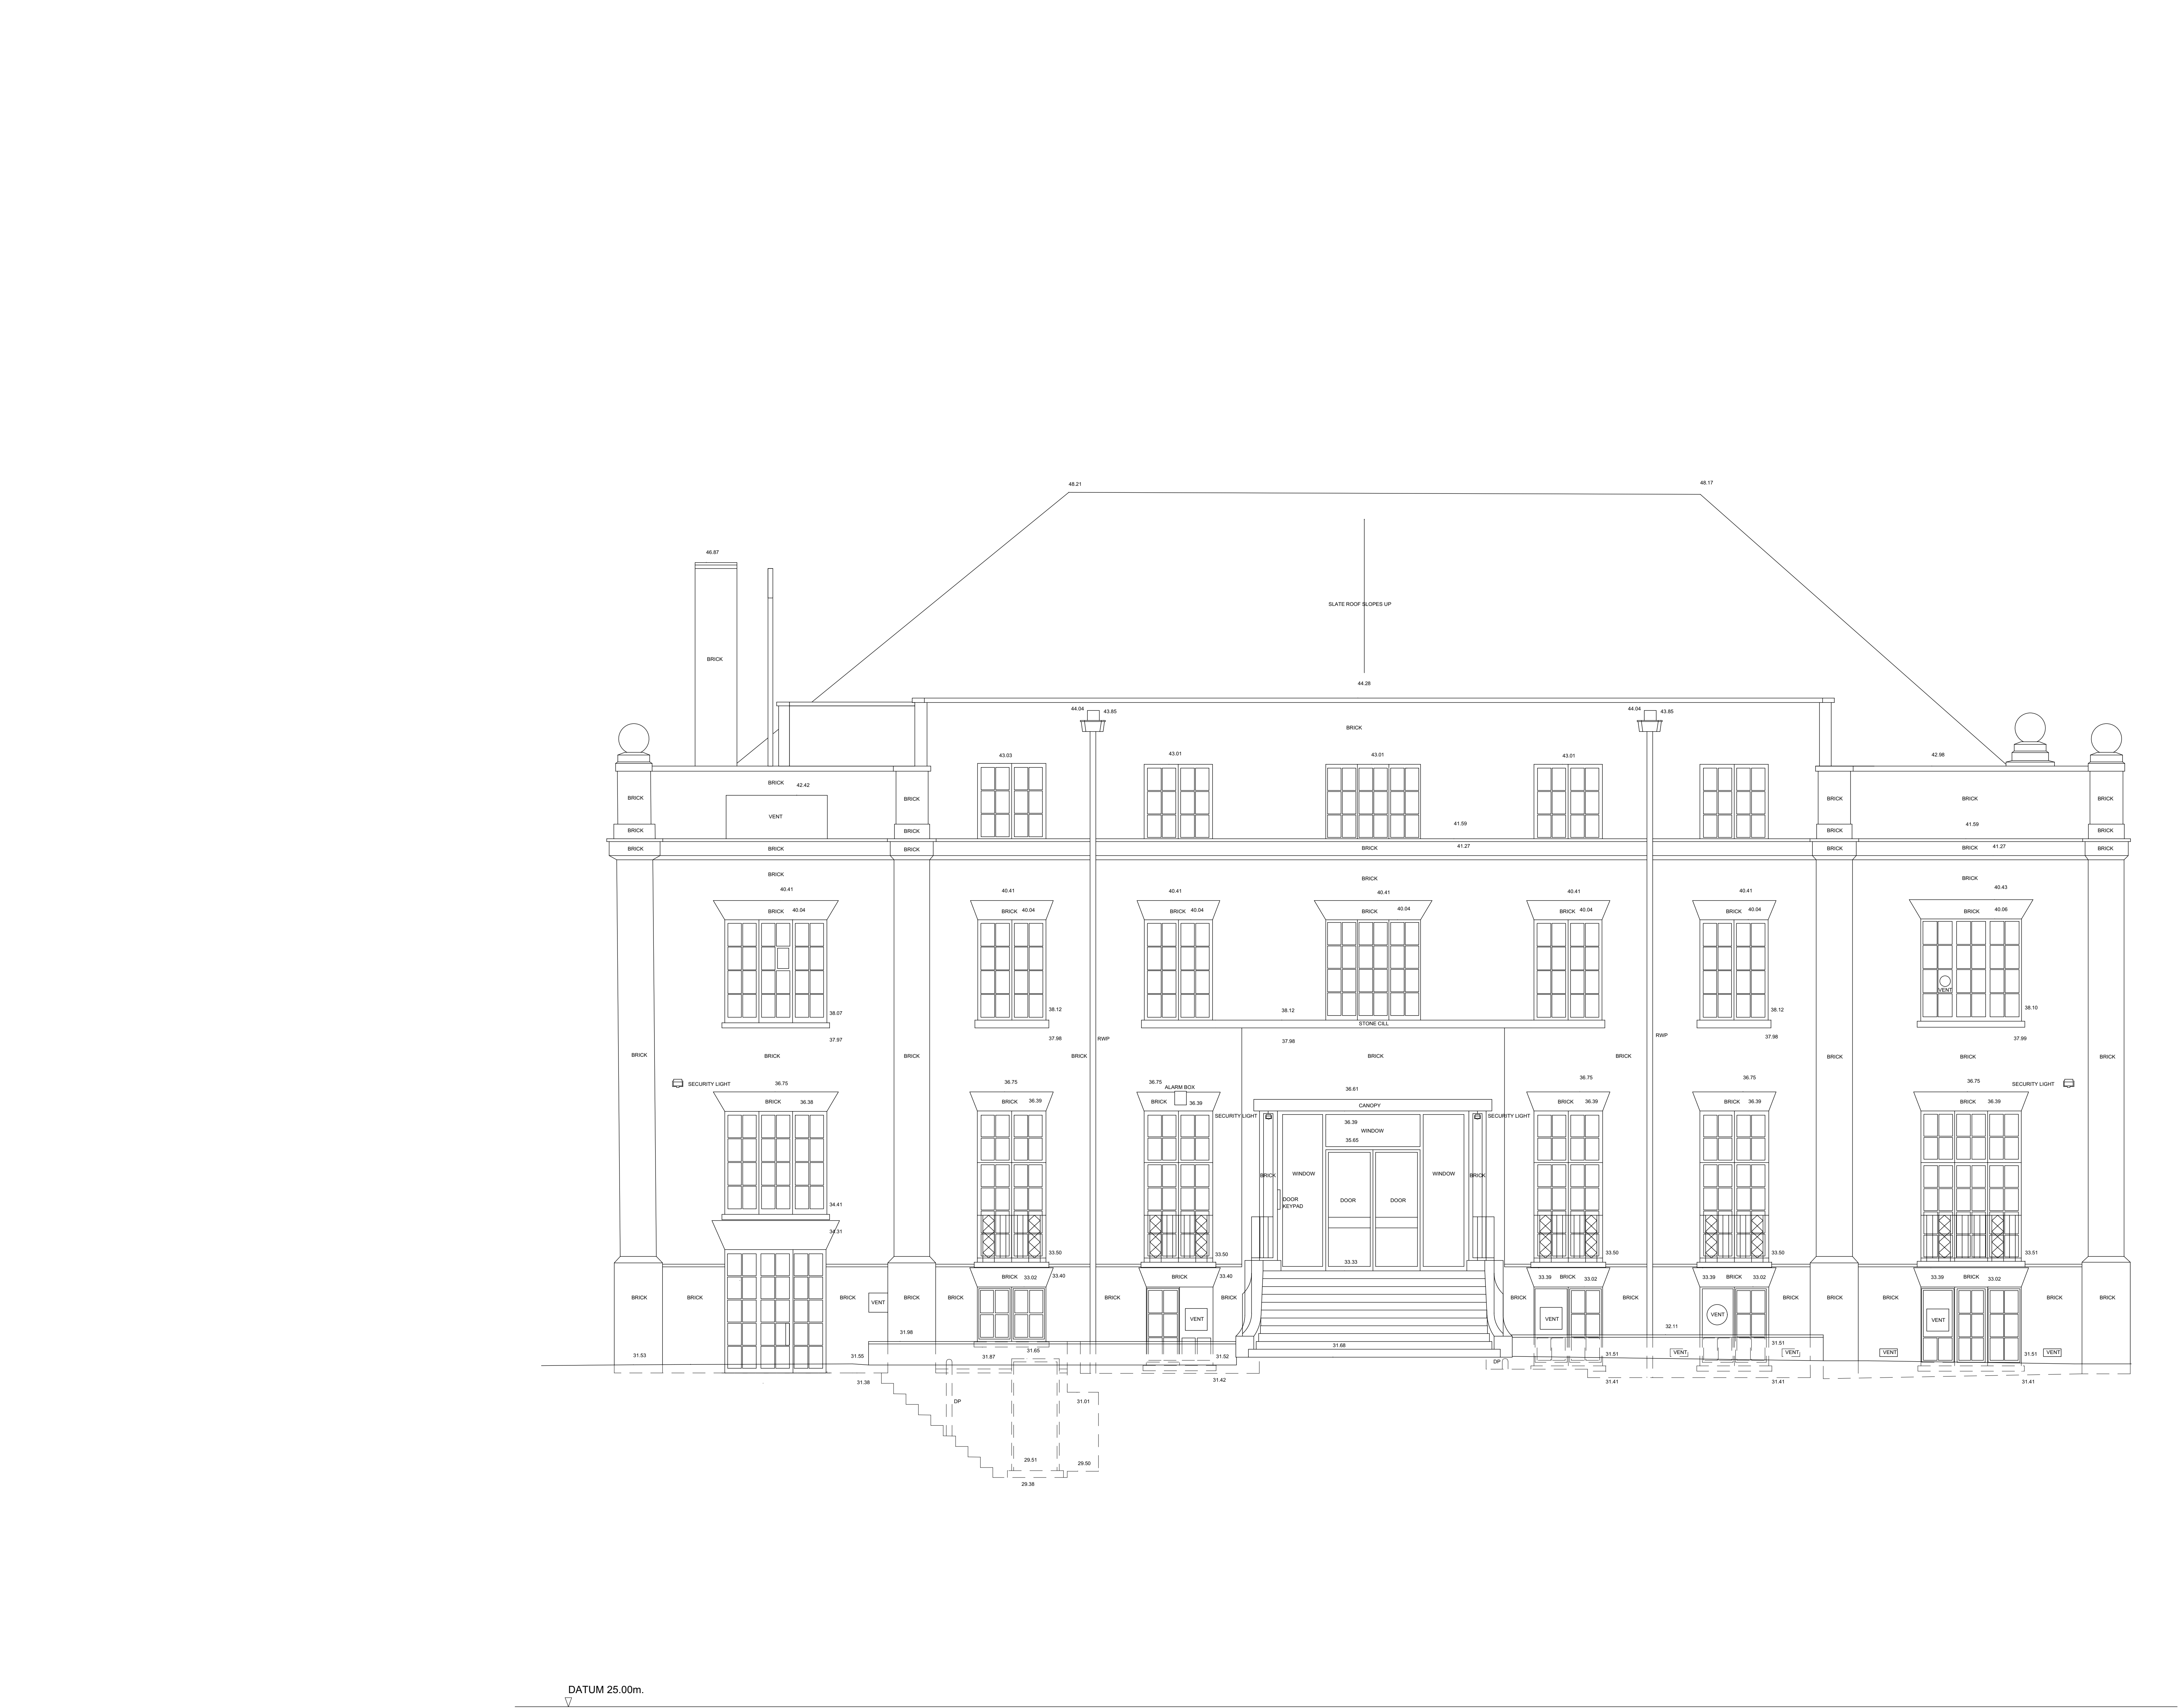

WEST ELEVATION

Copyright Hawkins/Brown Architects
No implied licence exists. This drawing should not be used to calculate areas for the purposes of valuation. Do not scale this drawing. All dimensions to be checked on site by the contractor and such dimensions to be their responsibility. All work must comply with relevant British Standards and Building Regulations requirements. Drawing errors and omissions to be reported to the architect.

Revisions

Pamphilon Architects
studio@pamphilonarchitects.uk

Project Cecil Sharp House NW1 7AY		
Drawing Existing West Elevation		
Scale at A0 (A2) 1:50	Date October 2019	
Job Number AP30	Drawing No. DWG_403	Rev
Drawn by	Checked by AP	
Status Planning		