



Inter  
Urban  
Studios

Unit 101 Netil House  
1 Westgate Street  
London E8 3RL  
020 3095 9748  
www.interurbanstudios.com  
info@interurbanstudios.com

PROJECT

Ground floor flat  
3 Guilford Street  
London WC1N 1DR

DRAWING

Existing floor plans

SCALE @A3

1:100

DATE

08.06.20

STATUS

Pre-App

DRAWING NO.

PR-01

DRAWN/CHECK

SK/MS


REVISION

Photo survey  
reference only


KEY

Existing  
Proposed


THIS DRAWING IS COPYRIGHT 2020 INTER  
URBAN STUDIOS LTD AND NOT TO BE SCALED  
FOR PURPOSES OTHER THAN PLANNING  
APPLICATIONS; REFER TO WRITTEN DIMENSIONS  
WHERE NOTED

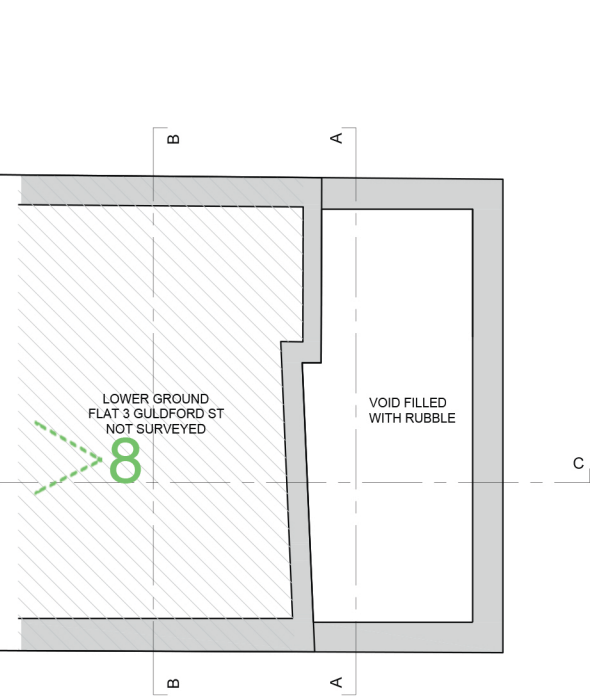

Existing Basement Plan

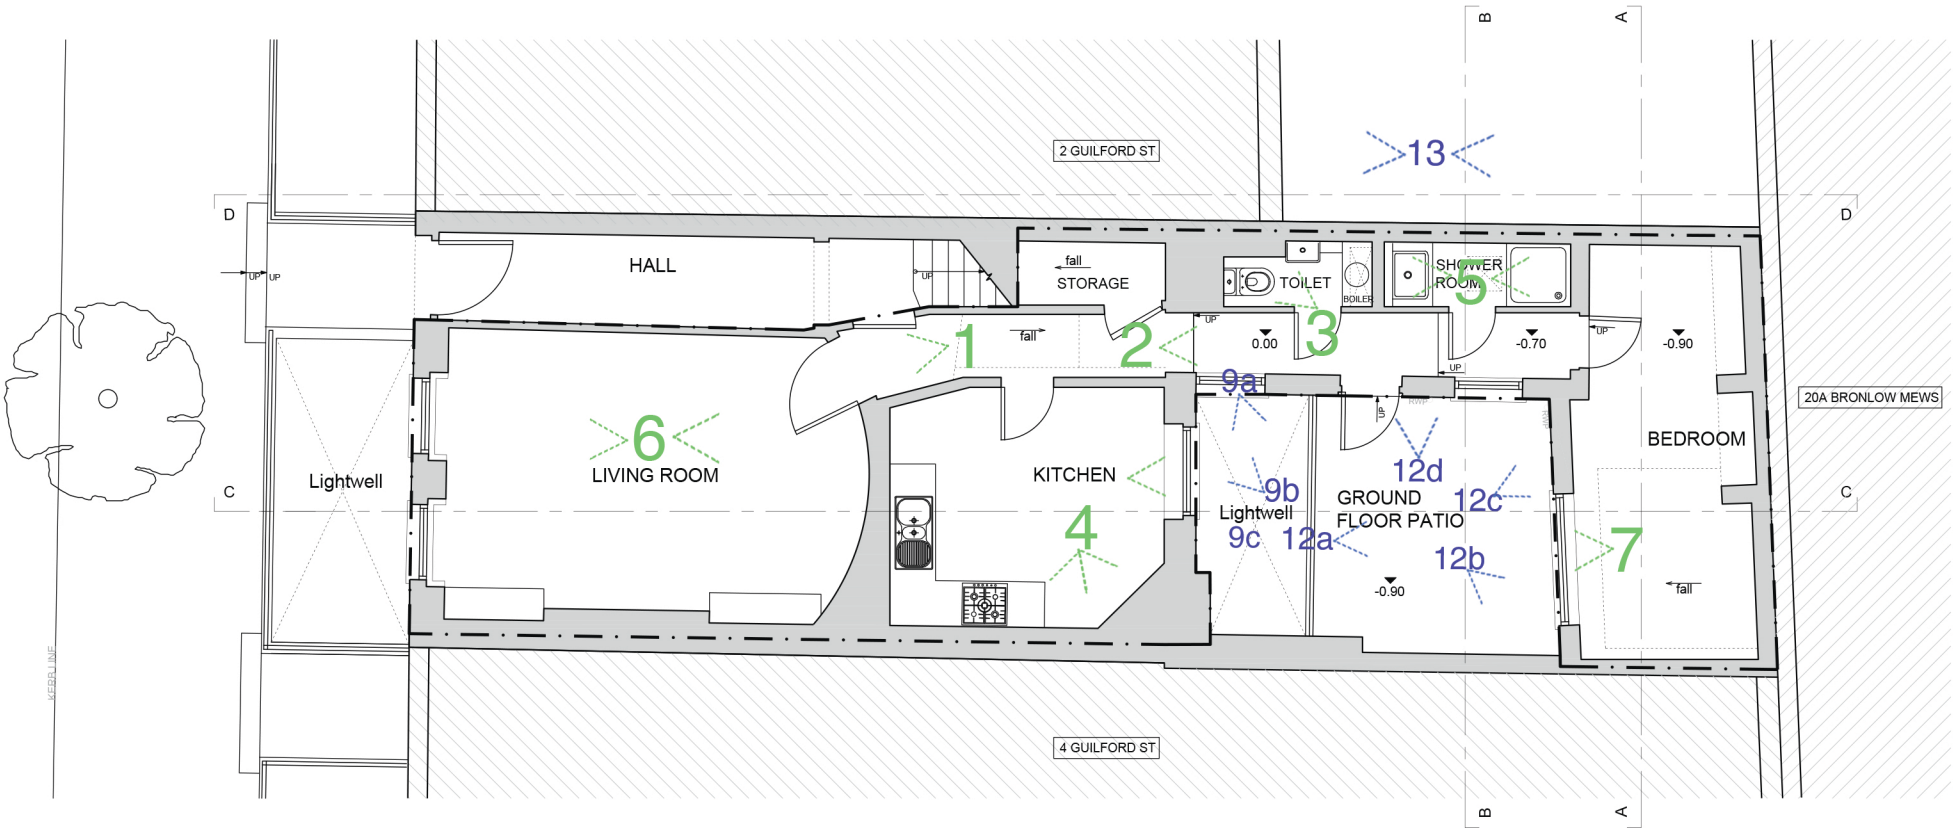

Existing Ground Floor Plan

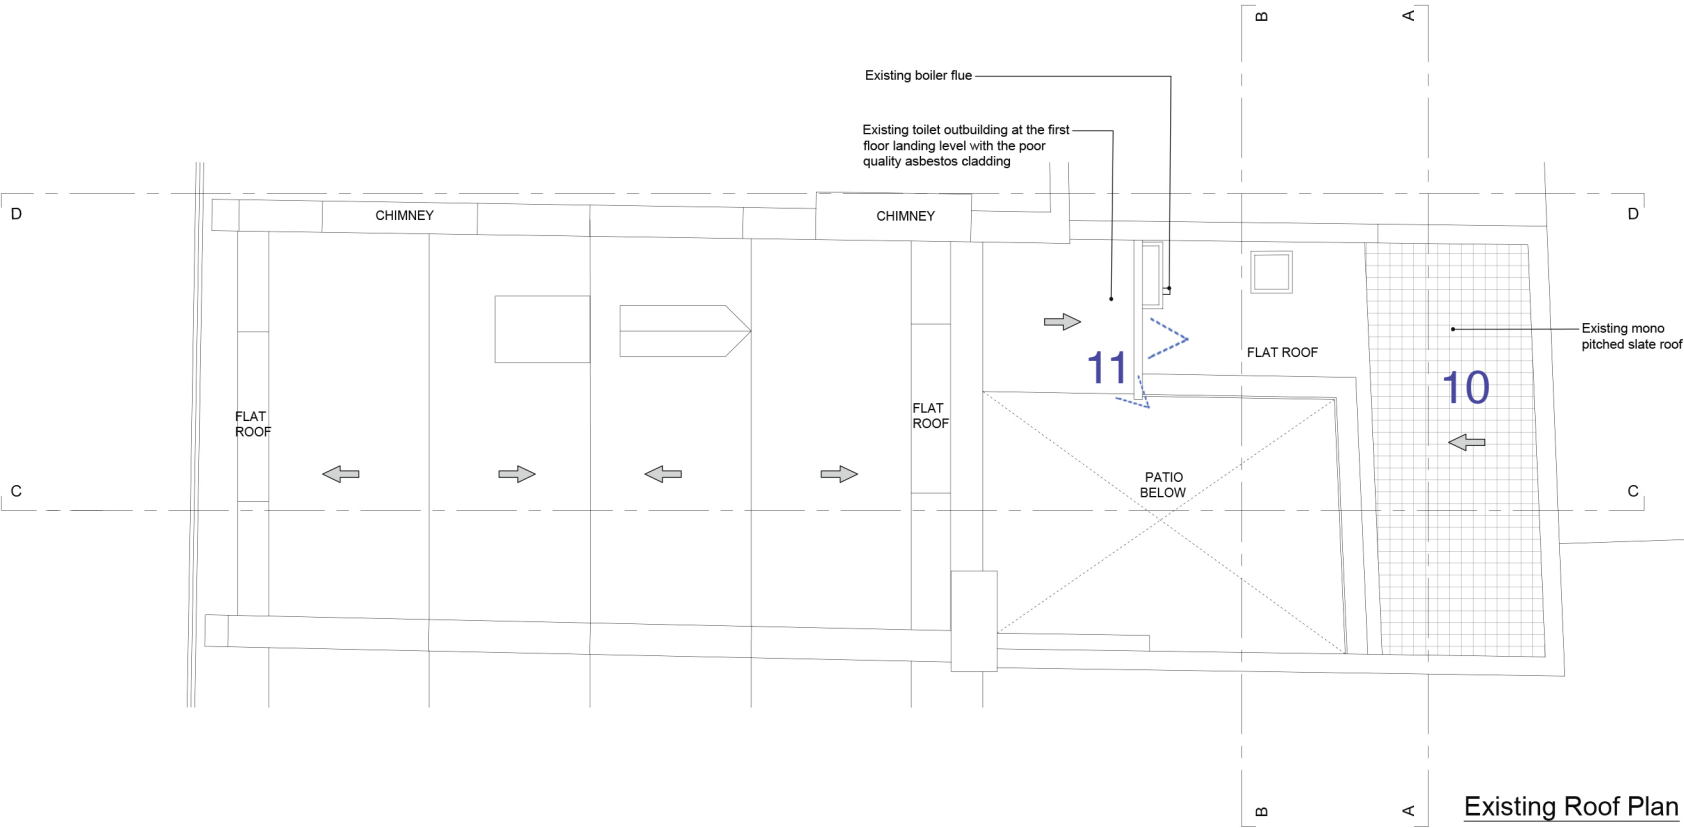

Existing Roof Plan

