


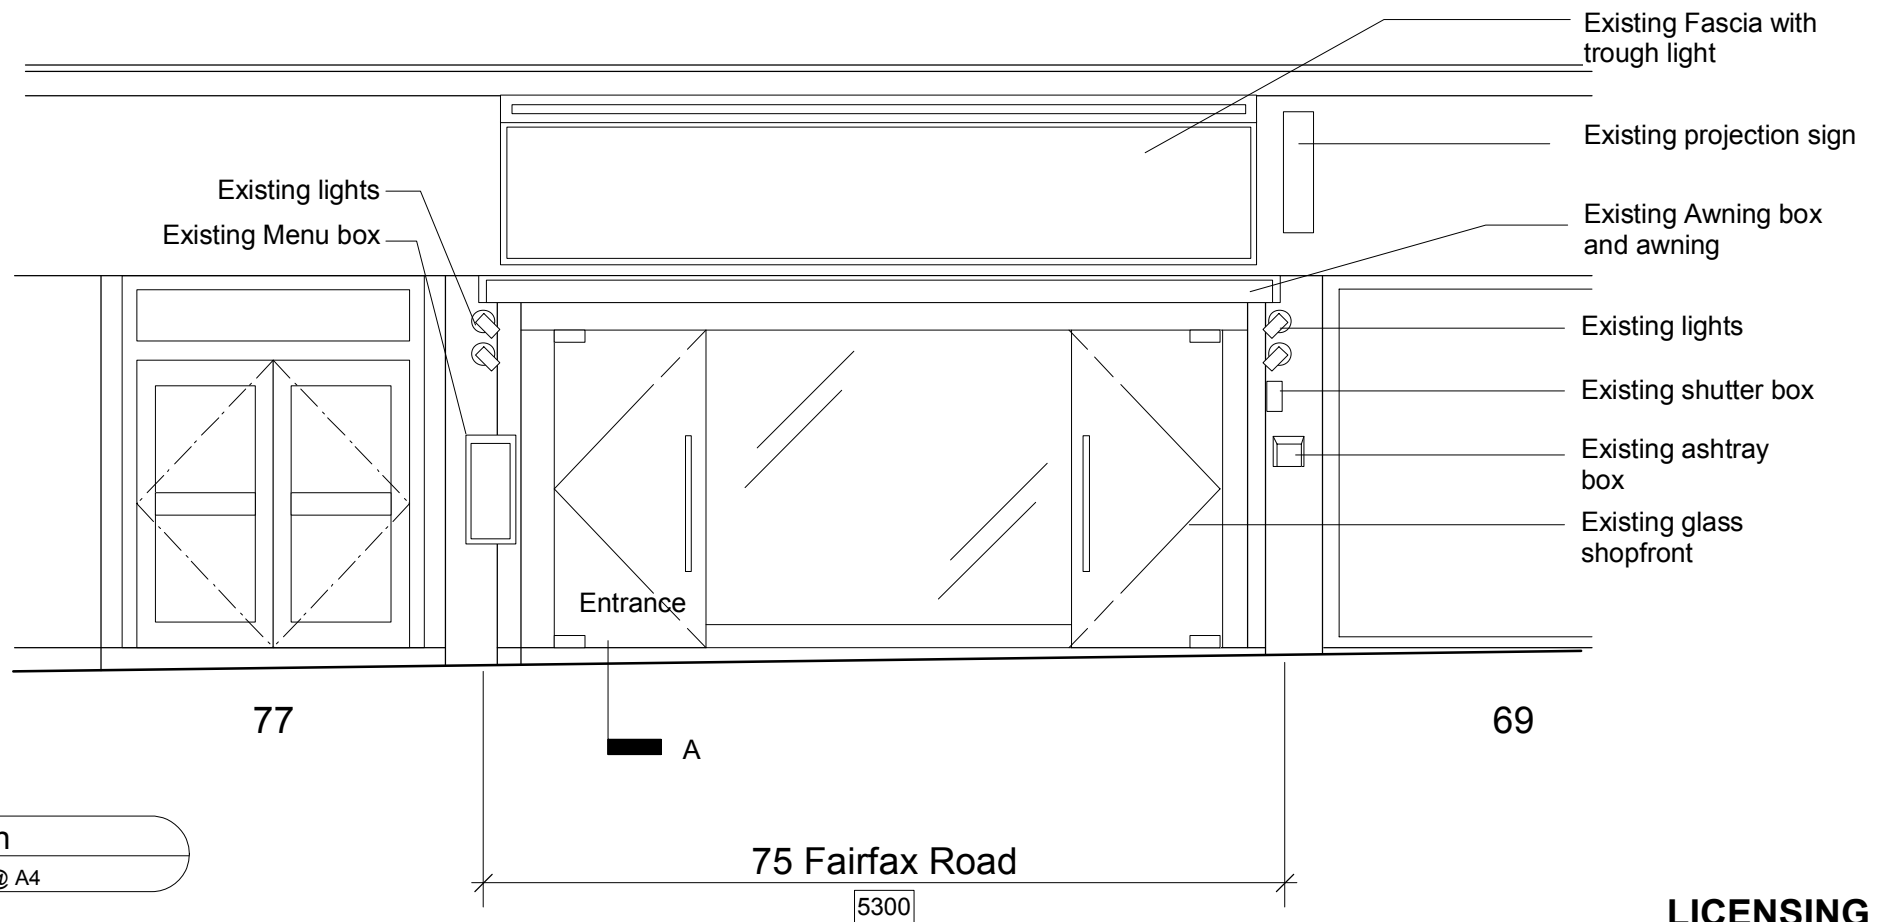

2

Elevation

Scale 1:50 @ A4

**LICENSING**

Yukiko O'Callaghan  
Architectural Design

m: 07818 675124  
e: yukikoachieve@hotmail.com

rev

Sushi Bar Atariya  
75 Fairfax Rd, London NW6 4EE

Title  
Existing Shopfront Elevation

Scale  
1:50 @A4  
Date  
2019/06

Drawing No  
**02**