



Inter  
Urban  
Studios

Unit 101 Netil House  
1 Westgate Street  
London E8 3RL  
020 3095 9748  
www.interurbanstudios.com  
info@interurbanstudios.com

PROJECT

Ground floor flat  
3 Guilford Street  
London WC1N 1DR

DRAWING

Proposed Lower Ground &  
Ground Floor Plans

SCALE @A3

1:100

DATE

17.03.21

STATUS

PLANNING


DRAWING NO.

PL-06


DRAWN/CHECK

SK/MS

REVISION

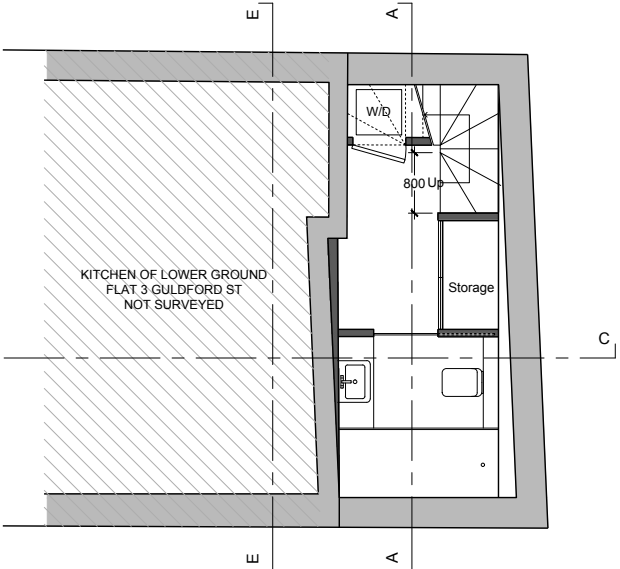

Lower Ground Floor Plan

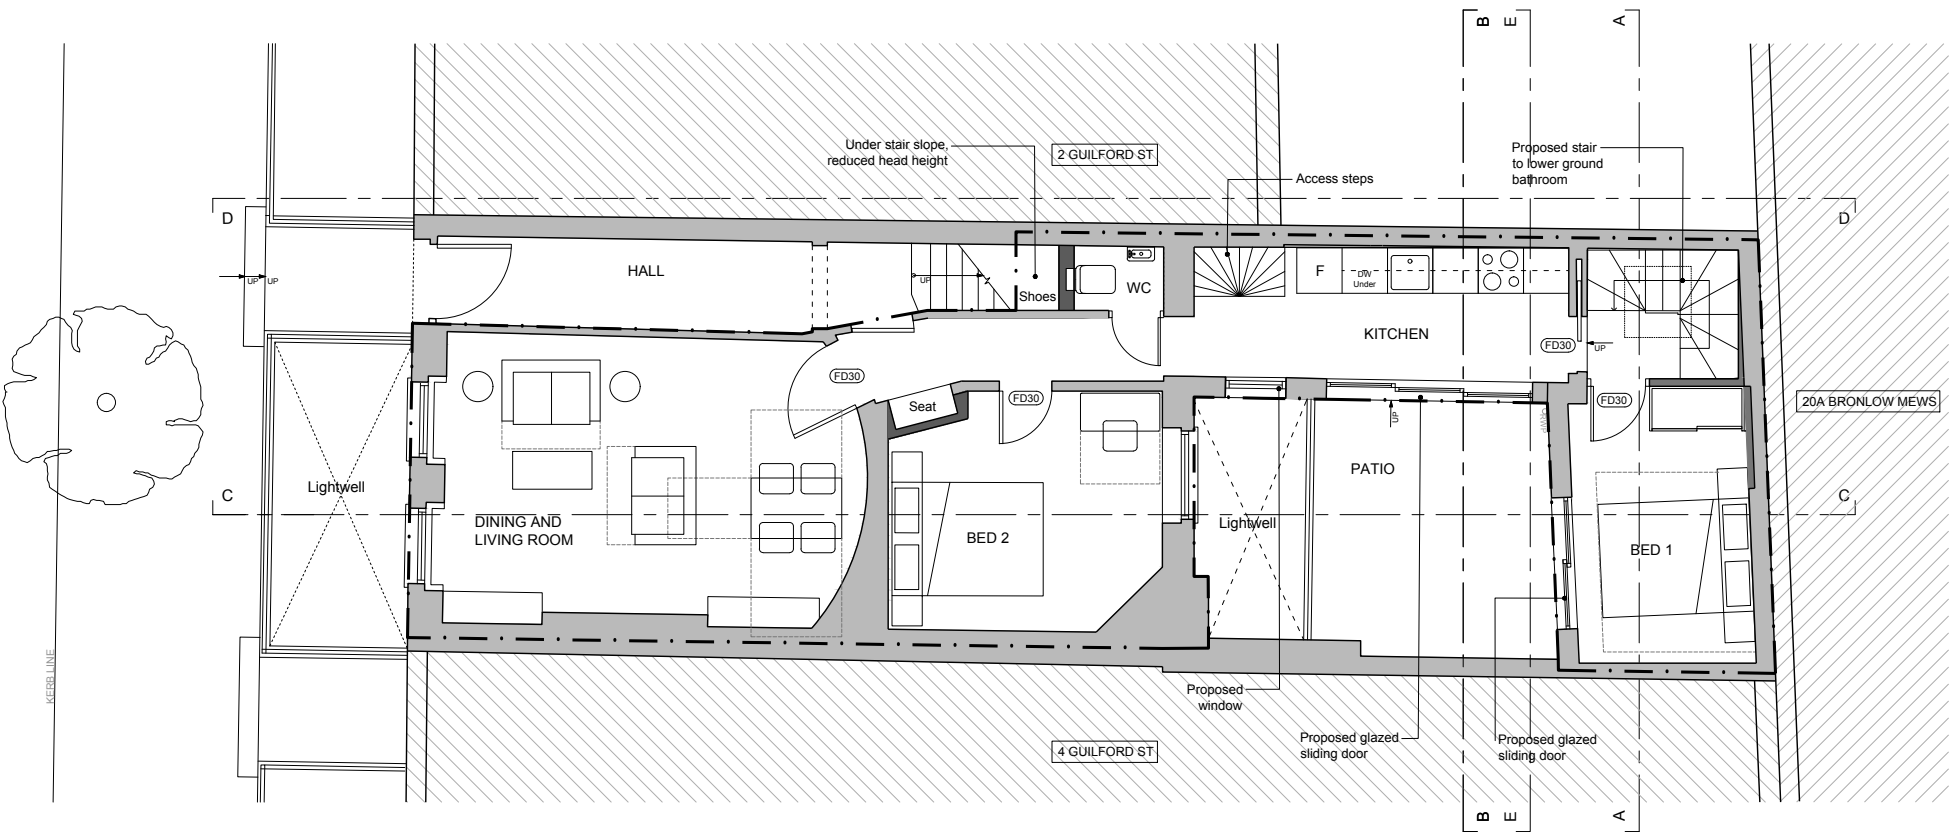

Ground Floor Plan

KEY

- Existing
- Proposed



THIS DRAWING IS COPYRIGHT 2020 INTER  
URBAN STUDIOS LTD AND NOT TO BE SCALED  
FOR PURPOSES OTHER THAN PLANNING  
APPLICATIONS; REFER TO WRITTEN DIMENSIONS  
WHERE NOTED