

NOTES

DO NOT SCALE - USE FIGURED DIMENSIONS ONLY.

ALL DIMENSIONS TO BE CHECKED ON SITE PRIOR TO CONSTRUCTION AND ANY DISCREPANCIES TO BE HIGHLIGHTED BY CONTRACTOR.

THIS DRAWING IS TO BE READ IN CONJUNCTION WITH ALL RELEVANT SPECIFICATIONS AND DRAWINGS.

ALL LEVELS ARE TO FINISHED LEVELS UNLESS OTHERWISE INDICATED.

- LEGEND
- Material Key
- ① Brick type 1: Staffordshire Blue Brindle Smooth
 - ② Brick Type 2: Venetian Blended Gault Stock
 - ③ Brick Type 2 Soldier Course
 - ④ Brick Type 1+2 Type 2 in Background with Type 1 projecting headers
 - ⑤ Brick Type 1 Soldier Course
 - ⑥ Wet Cast Bath Stone Colour: Ral 9010
 - ⑦ Railings: Black Cast Iron Railing to Match Example from N :1,3,5 and 7 Torriano Avenue
 - ⑧ Brick Type 2 Recessed Band
 - ⑨ Windows: Black Aluminium Framed Glazing System


drawing status: **P L A N N I N G**

revision:	description:	date:
PC.01	Issued for Information	30.03.20

SADAarchitecture

P : 26 George Street, St Albans, Hertfordshire, AL3 4ES, UK
E : letterbox@sada-architecture.com
W : www.sada-architecture.com
T : 01727 860810

project: 17-010-1 HAMPSHIRE STREET.LONDON NW5 2TE
drawing: PROPOSED FRONT ELEVATION
date: 26.01.17 drawn by: RP check: CC
scale: 1:50 @ A1 dwg no.: 500 rev. no.: C.01
© Copyright: This drawing or design may not be reproduced without permission.

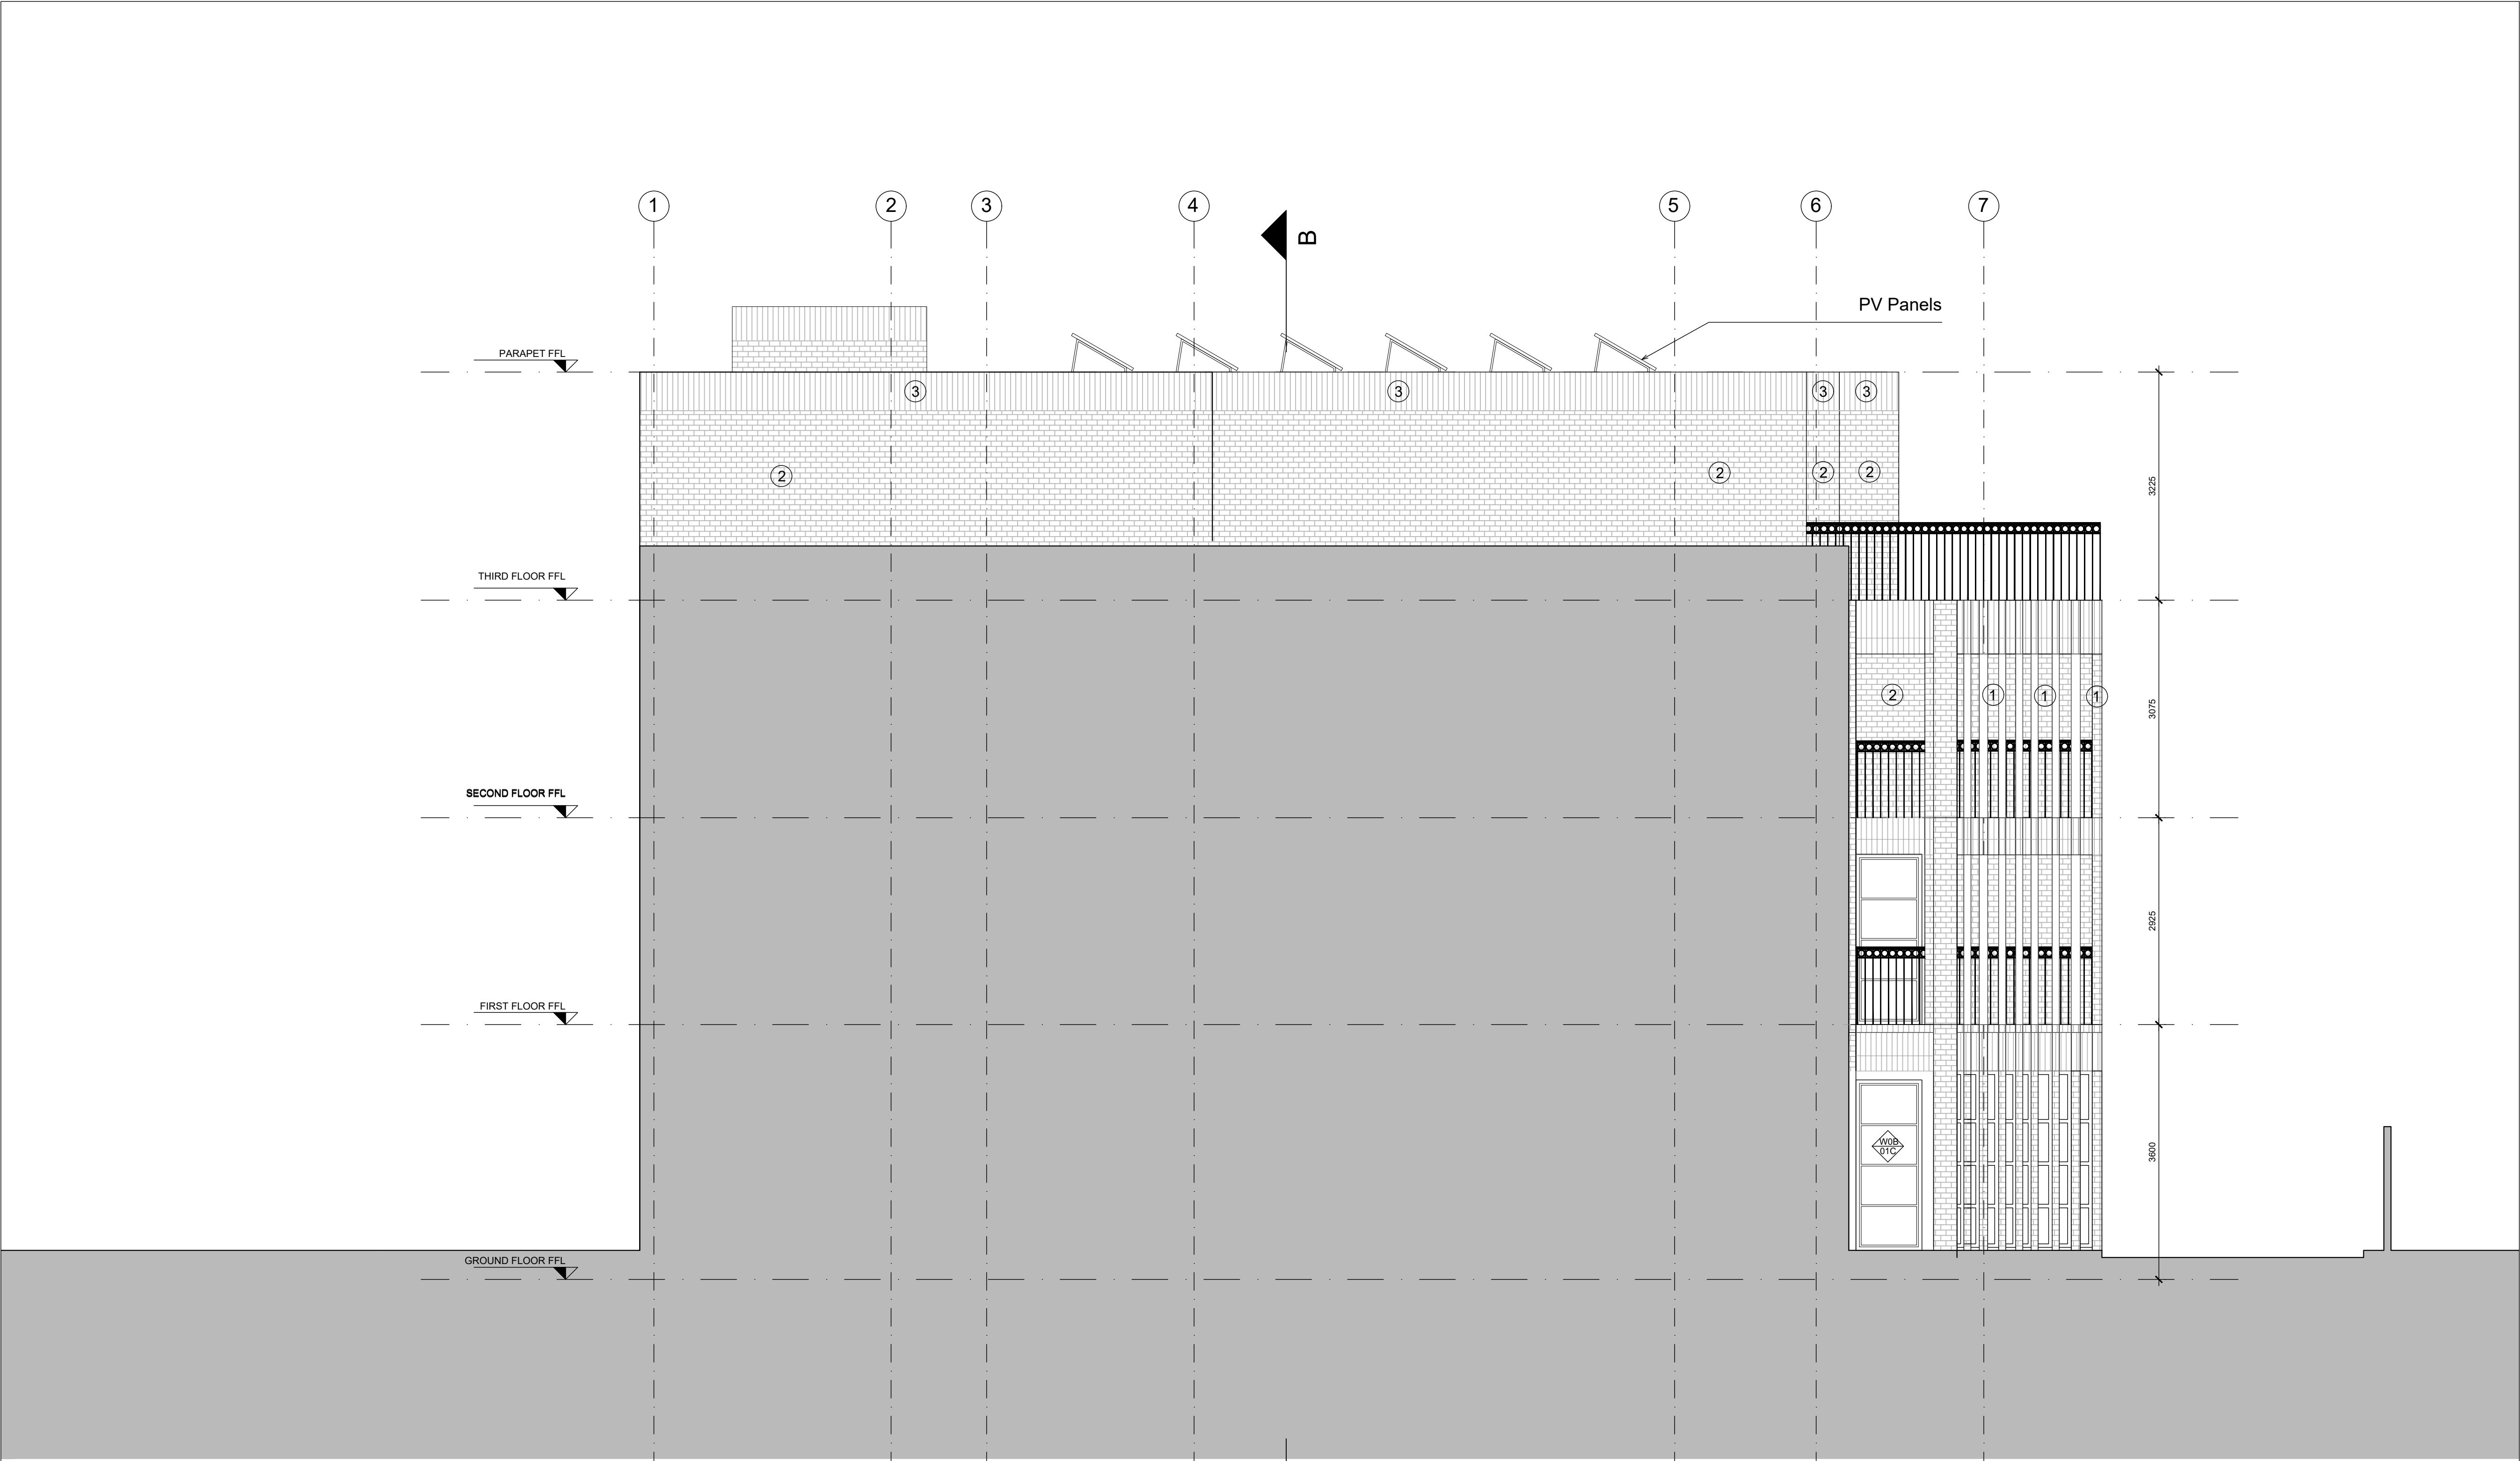

Proposed Side Elevation (East)
SCALE 1:50

NOTES

DO NOT SCALE - USE FIGURED DIMENSIONS ONLY.

ALL DIMENSIONS TO BE CHECKED ON SITE PRIOR TO CONSTRUCTION AND ANY DISCREPANCIES TO BE HIGHLIGHTED BY CONTRACTOR.

THIS DRAWING IS TO BE READ IN CONJUNCTION WITH ALL RELEVANT SPECIFICATIONS AND DRAWINGS.

ALL LEVELS ARE TO FINISHED LEVELS UNLESS OTHERWISE INDICATED.

LEGEND

Material Key


- ① Brick type 1: Staffordshire Blue Brindle Smooth
- ② Brick Type 2: Venetian Blended Gault Stock
- ③ Brick Type 2 Soldier Course
- ④ Brick Type 1+2 Type 2 in Background with Type 1 projecting headers
- ⑤ Brick Type 1 Soldier Course
- ⑥ Wet Cast Bath Stone Colour: Ral 9010
- ⑦ Railings: Black Cast Iron Railing to Match Example from N :1,3,5 and 7 Toriano Avenue
- ⑧ Brick Type 2 Recessed Band
- ⑨ Windows: Black Aluminium Framed Glazing System

drawing status: **P L A N N I N G**

revision:	description:	date:
PC.01	Issued for Information	30.03.20

SADAarchitecture
P : 26 George Street, St Albans, Hertfordshire, AL3 4ES, UK
E : letterbox@sada-architecture.com
W : www.sada-architecture.com
T : 01727 860810

project: 17-010-1 HAMPSHIRE STREET.LONDON NW5 2TE
drawing: PROPOSED SIDE ELEVATION (EAST)
date: 26.01.17 drawn by: RP check: CC
scale: 1:50 @ A1 dwg no.: 501 rev. no.: C.01
© Copyright: This drawing or design may not be reproduced without permission.

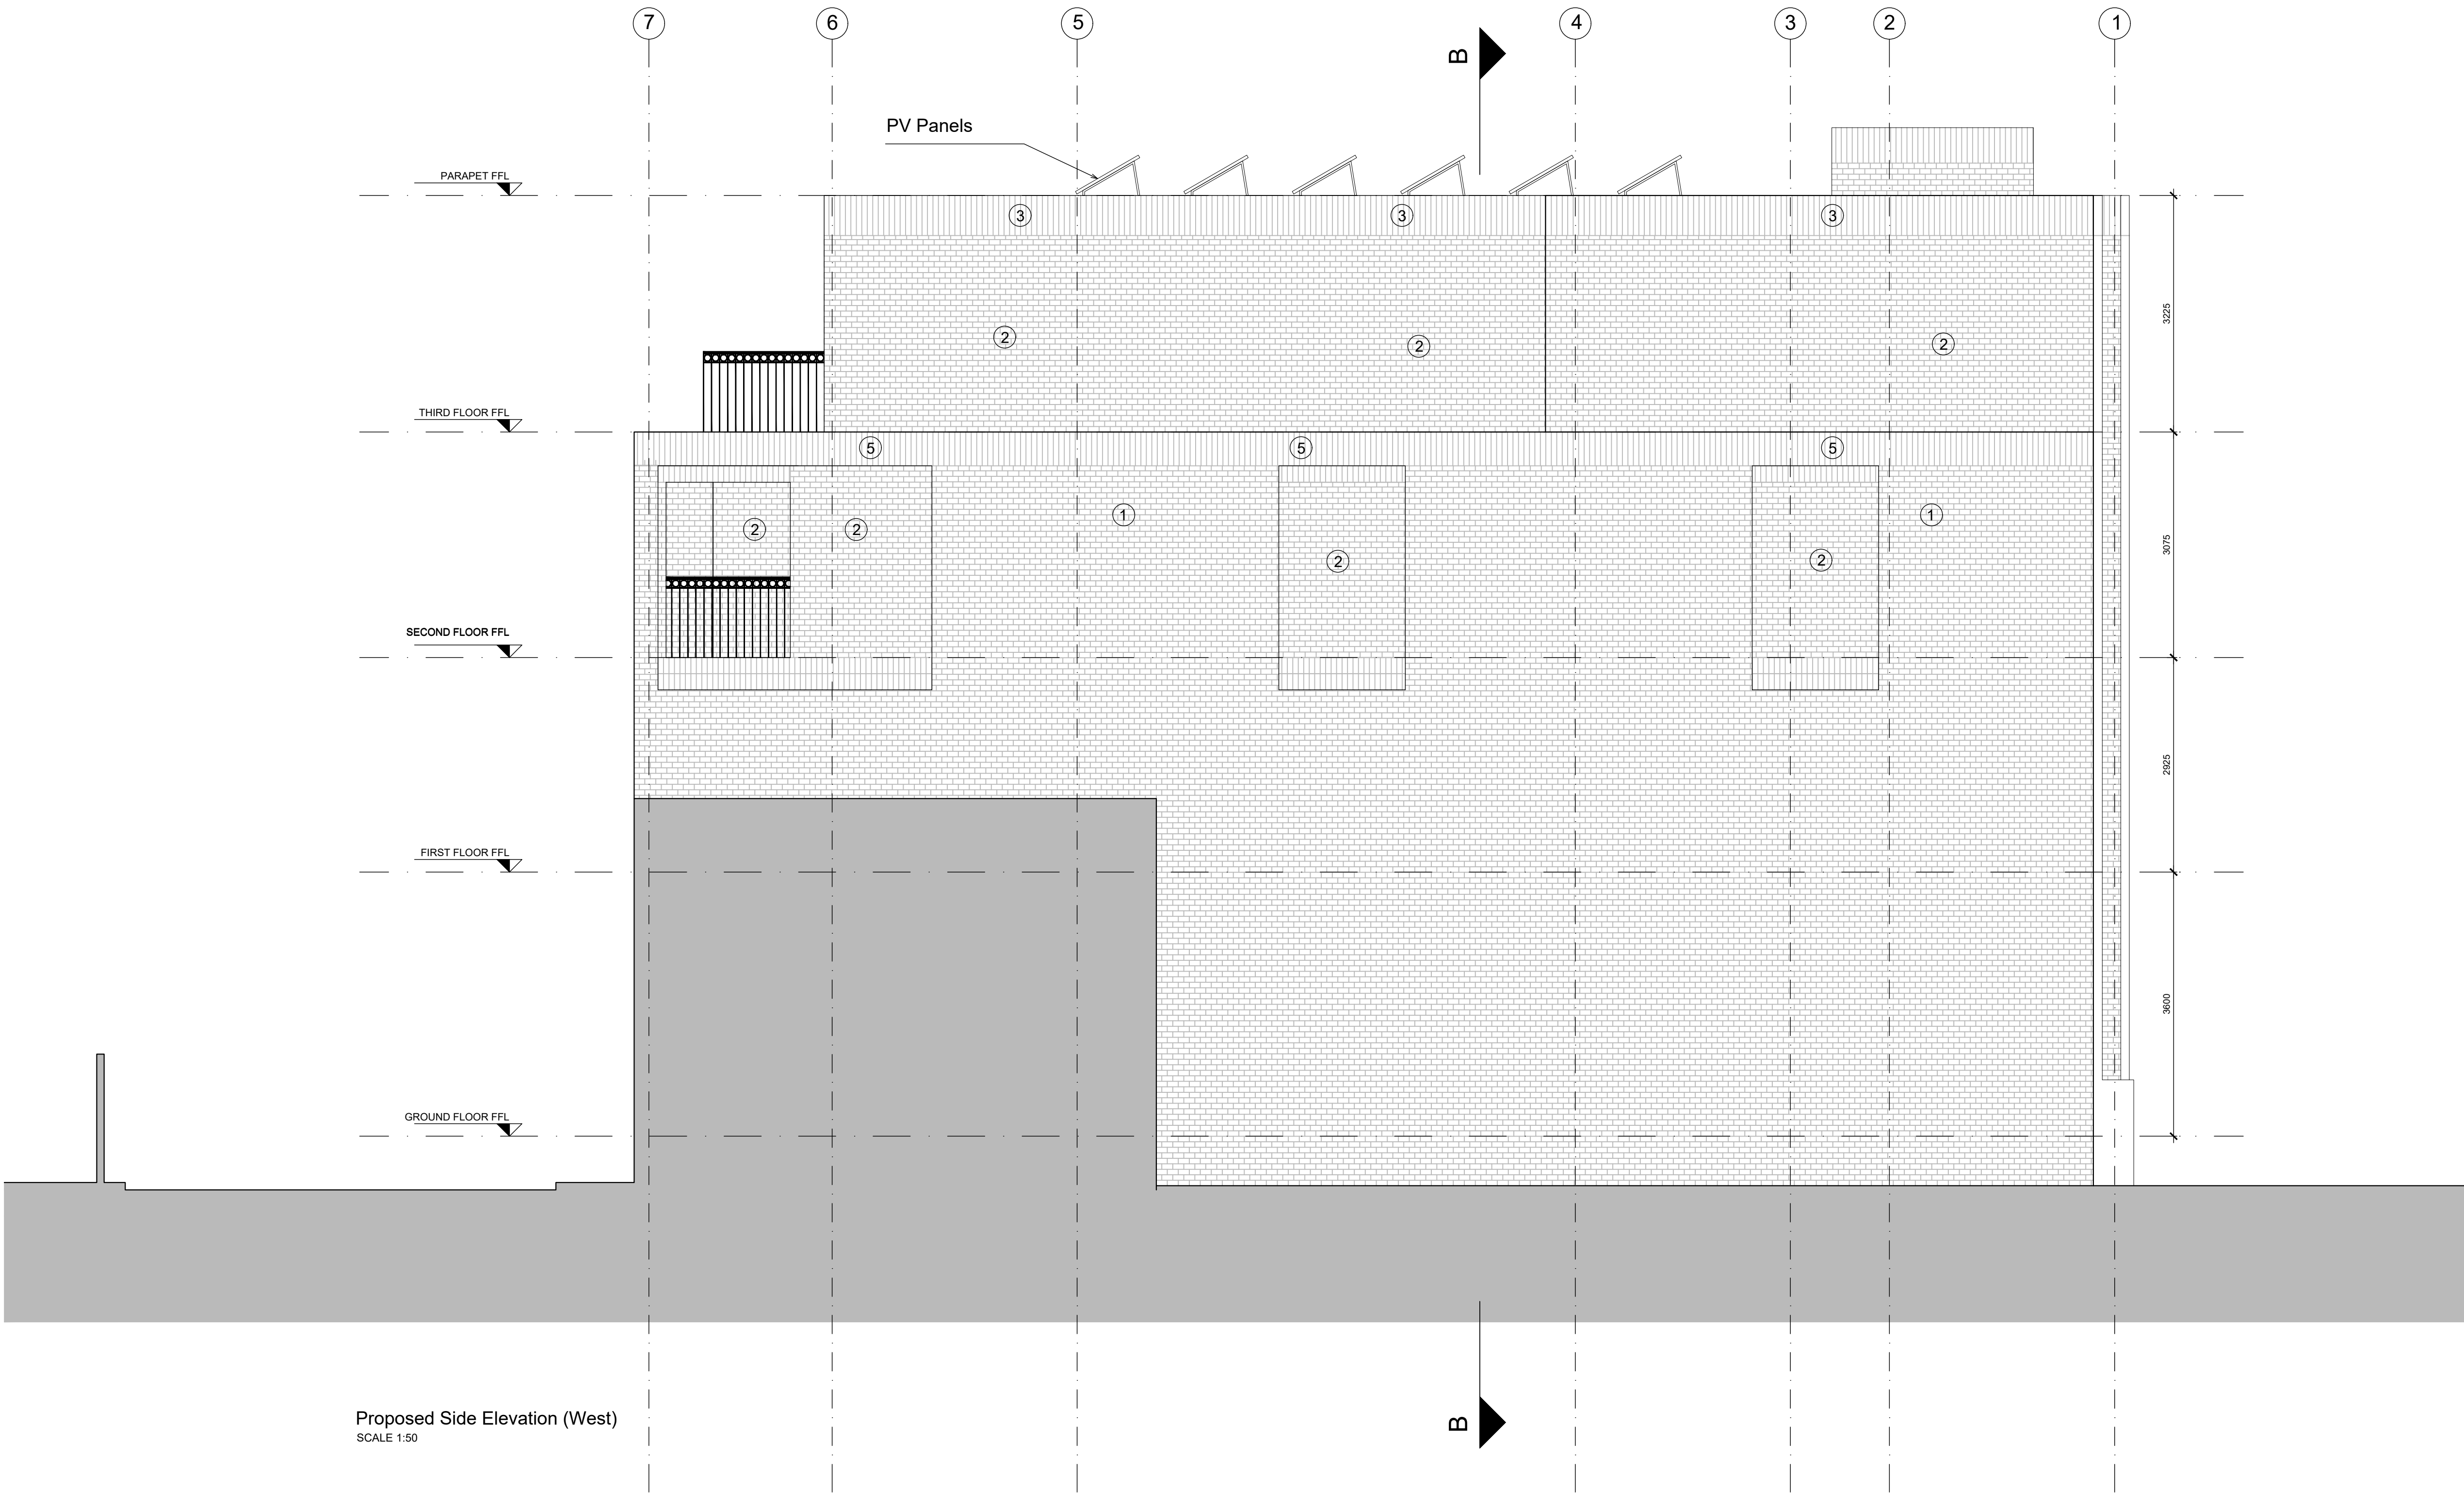

Proposed Side Elevation (West)
SCALE 1:50

NOTES

DO NOT SCALE - USE FIGURED DIMENSIONS ONLY.

ALL DIMENSIONS TO BE CHECKED ON SITE PRIOR TO CONSTRUCTION AND ANY DISCREPANCIES TO BE HIGHLIGHTED BY CONTRACTOR.

THIS DRAWING IS TO BE READ IN CONJUNCTION WITH ALL RELEVANT SPECIFICATIONS AND DRAWINGS.

ALL LEVELS ARE TO FINISHED LEVELS UNLESS OTHERWISE INDICATED.

LEGEND	
Material Key	
①	Brick type 1: Staffordshire Blue Brindle Smooth
②	Brick Type 2: Venetian Blended Gault Stock
③	Brick Type 2 Soldier Course
④	Brick Type 1+2 Type 2 in Background with Type 1 projecting headers
⑤	Brick Type 1 Soldier Course
⑥	Wet Cast Bath Stone Colour: Ral 9010
⑦	Railings: Black Cast Iron Railing to Match Example from N :1,3,5 and 7 Toriano Avenue
⑧	Brick Type 2 Recessed Band
⑨	Windows: Black Aluminium Framed Glazing System

drawing status:	P L A N N I N G
-----------------	-----------------

revision:	description:	date:
PC.01	Issued for Information	30.03.20

SADAarchitecture

P : 26 George Street, St Albans, Hertfordshire, AL3 4ES, UK


E : letterbox@sada-architecture.com

W : www.sada-architecture.com

T : 01727 860810

project:	17-010-1 HAMPSHIRE STREET.LONDON NW5 2TE		
drawing:	PROPOSED SIDE ELEVATION (WEST)		
date:	26.01.17	drawn by: RP	check: CC
scale:	1:50 @ A1	dwg no.: 502	rev. no.: C.01

© Copyright: This drawing or design may not be reproduced without permission.

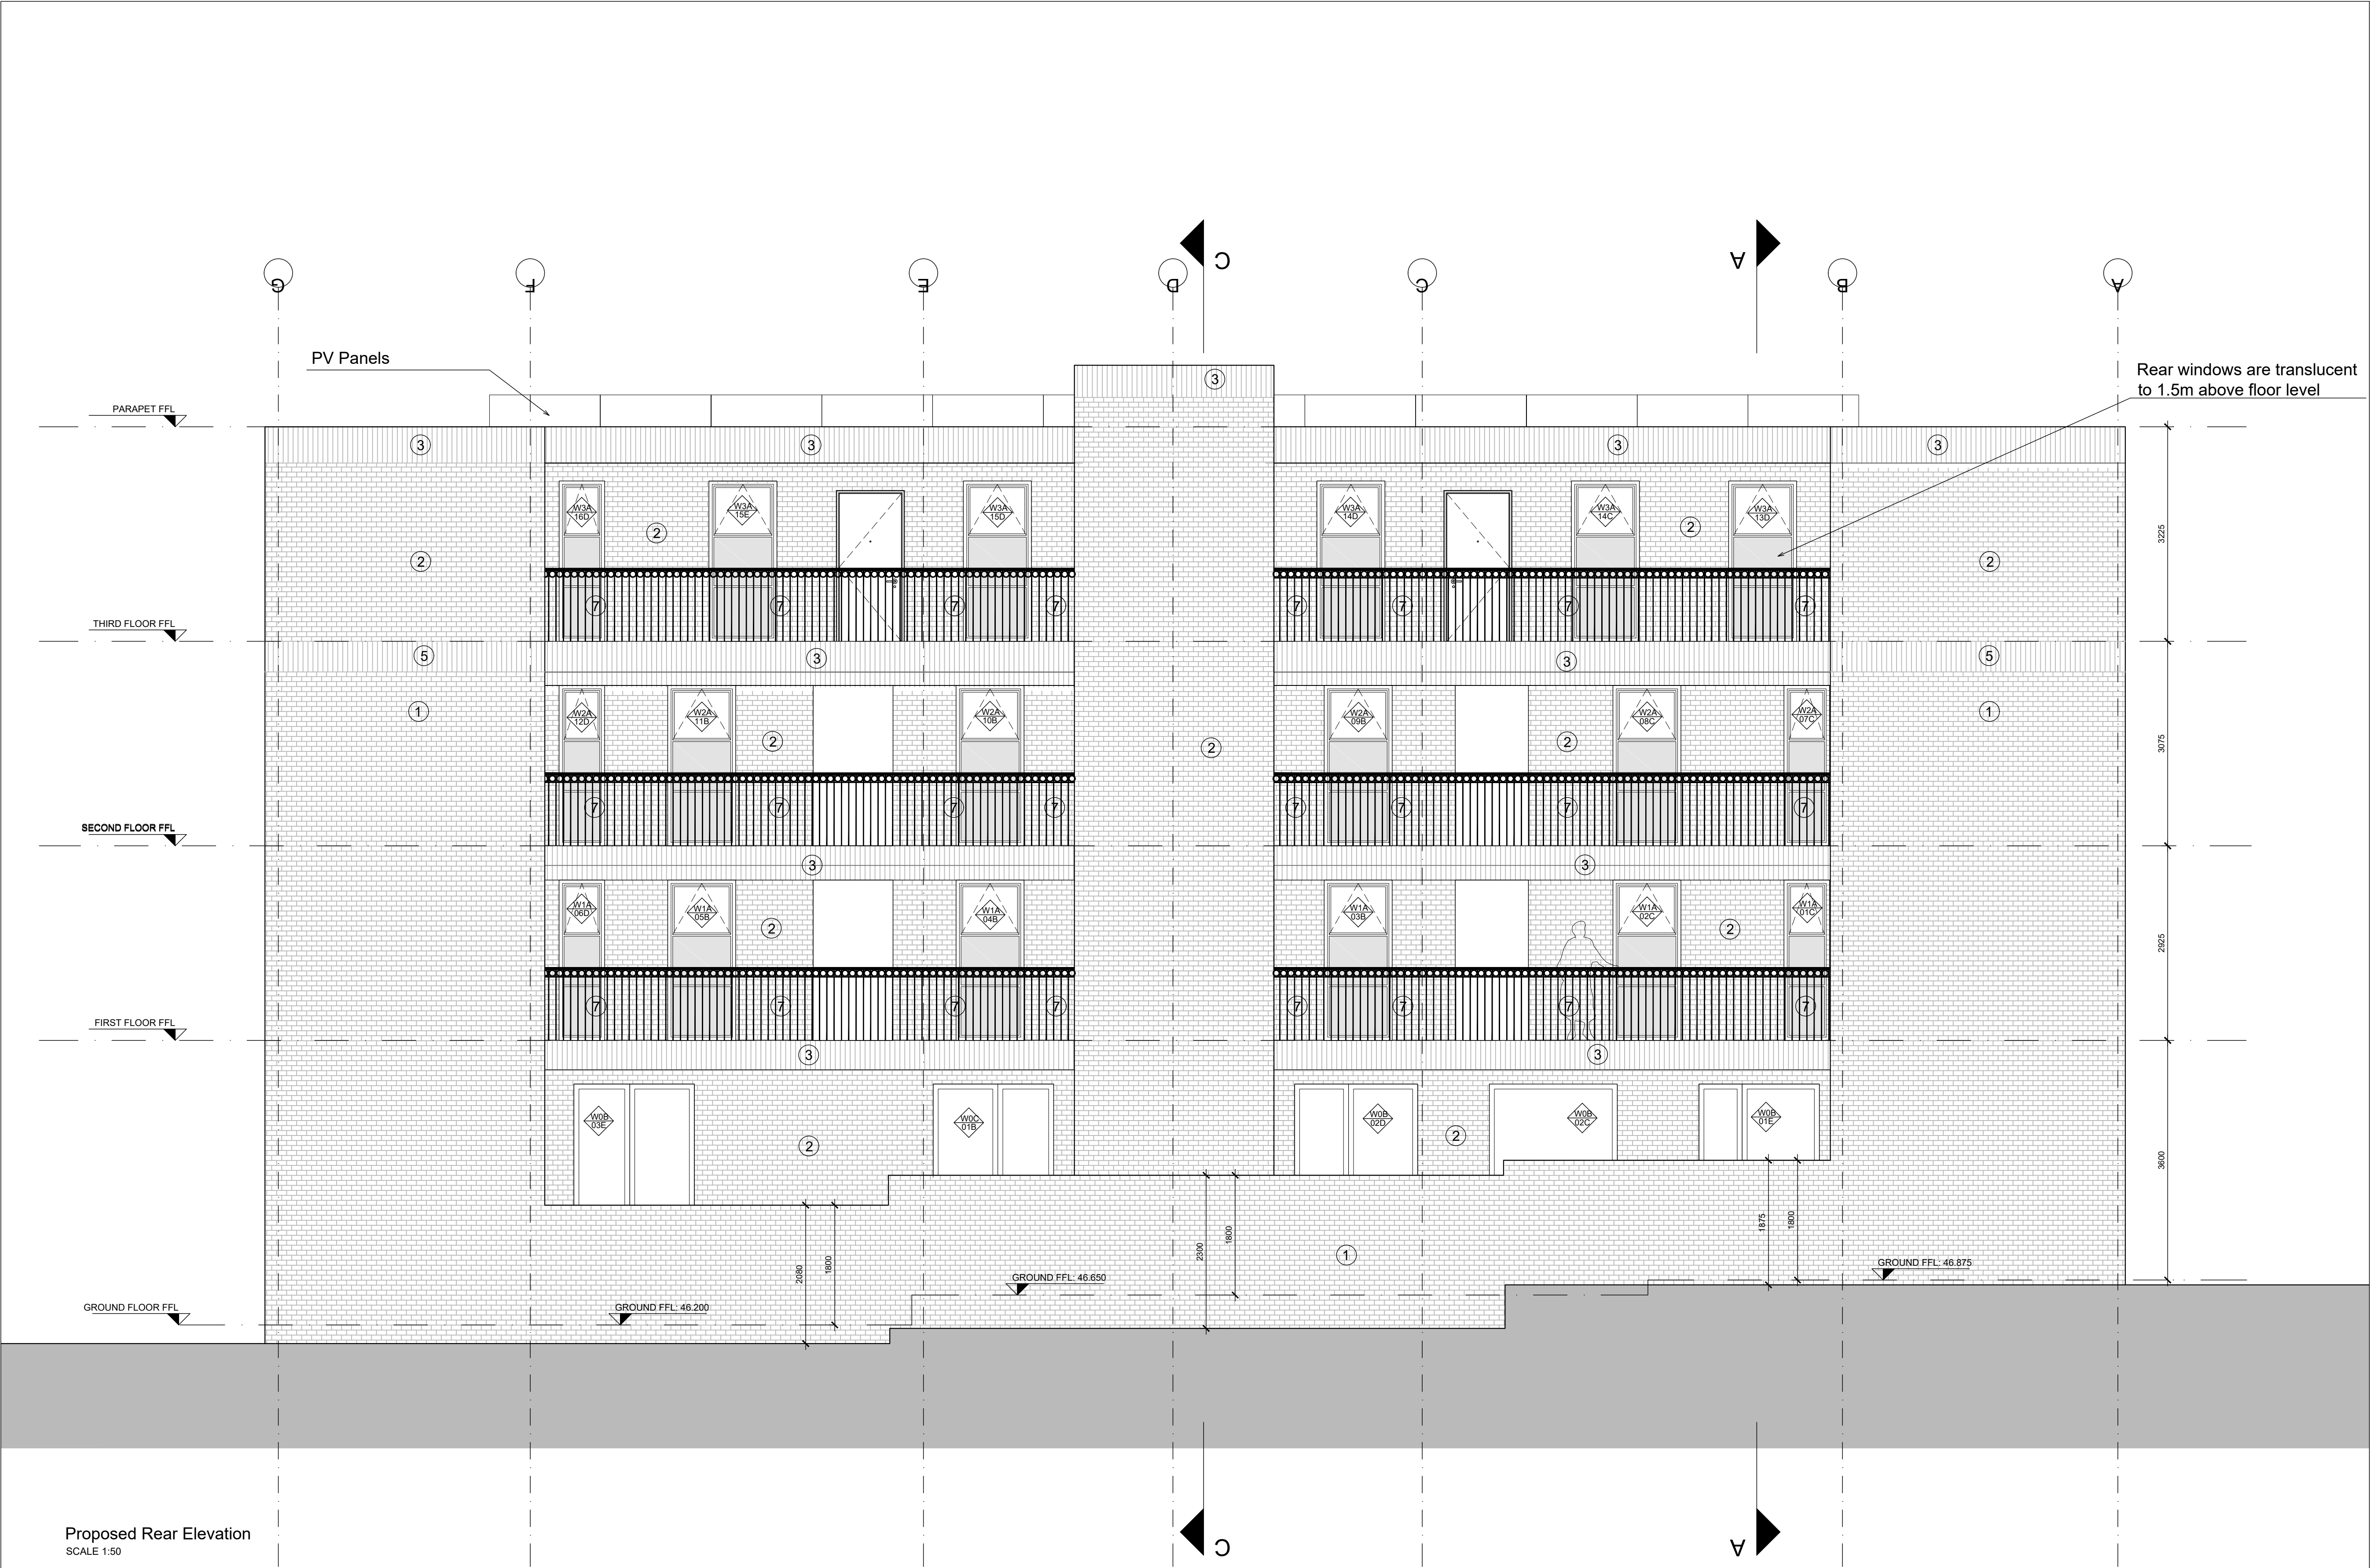

NOTES

DO NOT SCALE - USE FIGURED DIMENSIONS ONLY.

ALL DIMENSIONS TO BE CHECKED ON SITE PRIOR TO CONSTRUCTION AND ANY DISCREPANCIES TO BE HIGHLIGHTED BY CONTRACTOR.

THIS DRAWING IS TO BE READ IN CONJUNCTION WITH ALL RELEVANT SPECIFICATIONS AND DRAWINGS.

ALL LEVELS ARE TO FINISHED LEVELS UNLESS OTHERWISE INDICATED.

LEGEND

Material Key

- ① Brick type 1: Staffordshire Blue Brindle Smooth
- ② Brick Type 2: Venetian Blended Gault Stock
- ③ Brick Type 2 Soldier Course
- ④ Brick Type 1+2 Type 2 in Background with Type 1 projecting headers
- ⑤ Brick Type 1 Soldier Course
- ⑥ Wet Cast Bath Stone Colour: Ral 9010
- ⑦ Railings: Black Cast Iron Railing to Match Example from N :1,3,5 and 7 Toriano Avenue
- ⑧ Brick Type 2 Recessed Band
- ⑨ Windows: Black Aluminium Framed Glazing System

drawing status:	P L A N N I N G		
revision:	description:	date:	
PC.01	Issued for Information	30.03.20	

SADAarchitecture

P : 26 George Street, St Albans, Hertfordshire, AL3 4ES, UK

E : letterbox@sada-architecture.com

W : www.sada-architecture.com

T : 01727 860810

project:	17-010-1 HAMPSHIRE STREET.LONDON NW5 2TE		
drawing:	PROPOSED REAR ELEVATION		
date:	26.01.17	drawn by: RP	check: CC
scale:	1:50 @ A1	dwg no.: 503	rev. no.: C.01

© Copyright: This drawing or design may not be reproduced without permission.