



THIRD FLOOR PLAN PLANING APPROVED SCALE 1:100

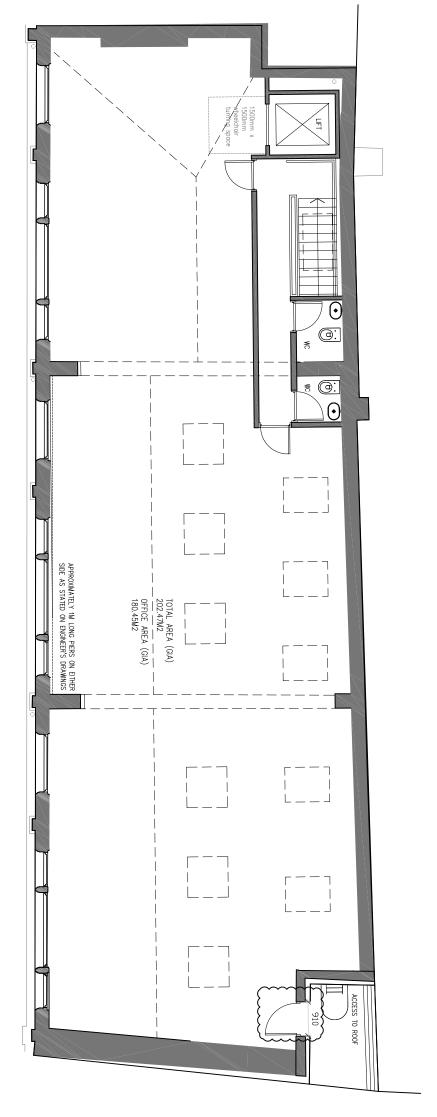

 

THIRD FLOOR PLAN PROPOSED SCALE 1:100

Copyright reserved.
All dimensions to be checked on site before work commences.
Figured dimensions to be taken in preference to scaled dimensions.
If in doubt please ask.

Revisions - FIRST ISSUE 11.11.20

A - DOOR DIMS ADDED 31.03.21

Project 9-13 GRAPE STREET WC2

Drawing THIRD FLOOR PLAN APPROVED AND PROPOSED

Project architect	СВ
Drawn	DR
Checked	СВ
Date	NOV 20
Scale	1:100@ A3

T 020 7613 5702		EC2A 3HH	LONDON	1 BATEMANS ROW	DELTA ARCHITECTS	

Drawing No

Project number

19005 FOR PLANNING

TP115A