



# PLANNING

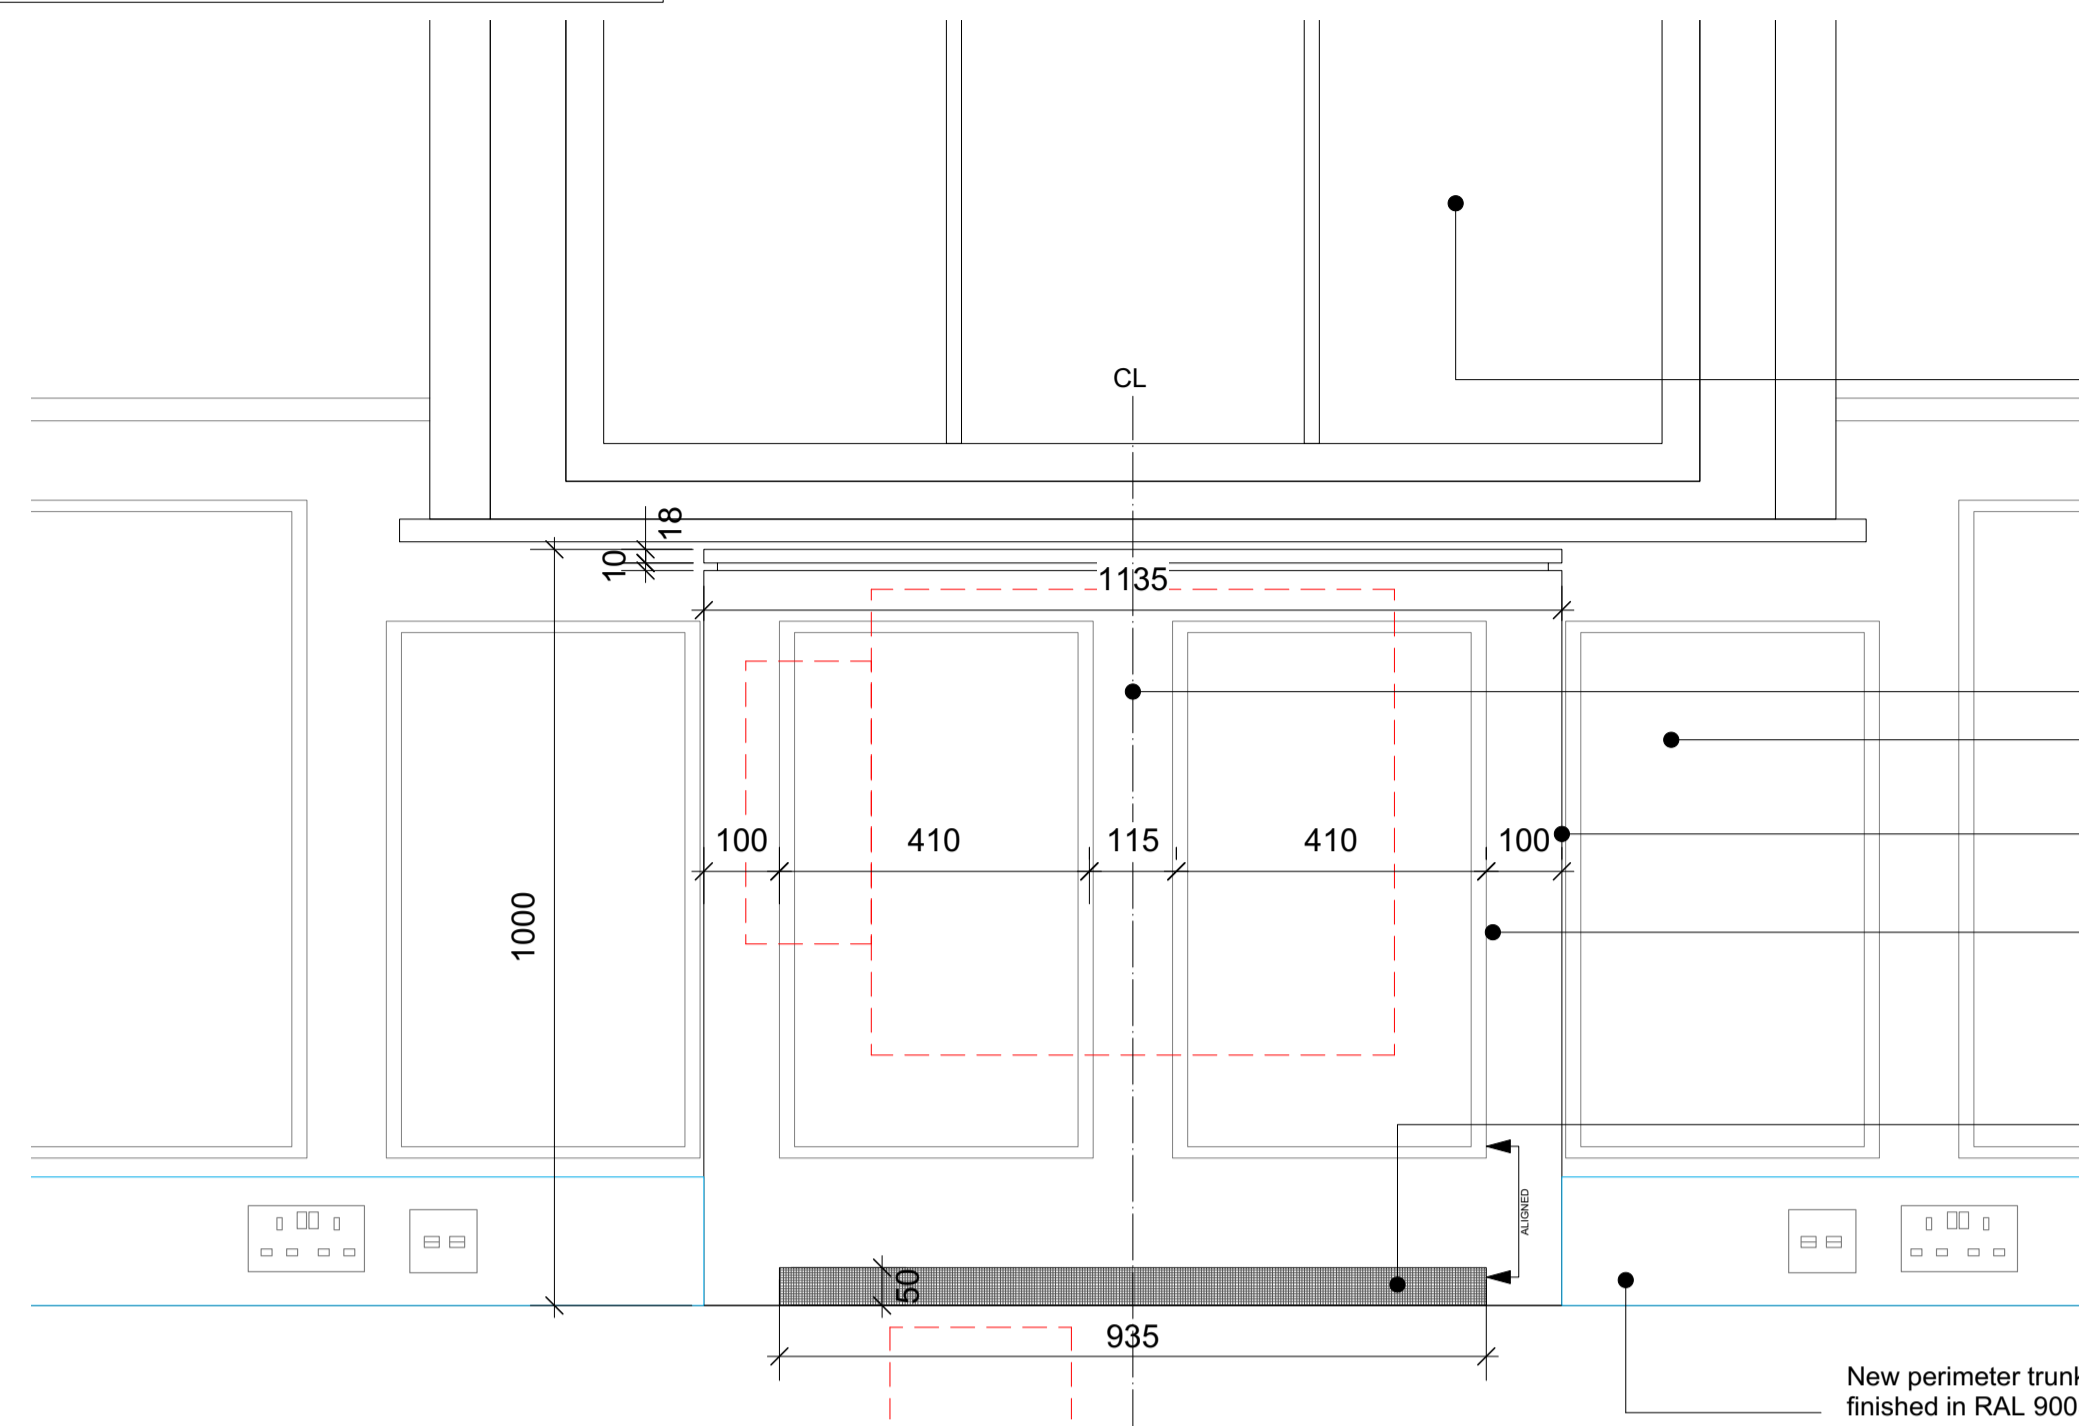


**1** Proposed FCU Casing Front Elevation  
Scale 1:10 @ A1 / 1:20 @ A3

**GENERAL NOTES:**


- New FCU casings centred on windows and to align with existing timber wall paneling pattern as drawn. Contractor to confirm setting out dimensions prior to commencement of works
- RAL colour of mdf casing & grilles as per **Spec Code: M60/153**
- All fabrication drawings to be issued to architect for approval before manufacture

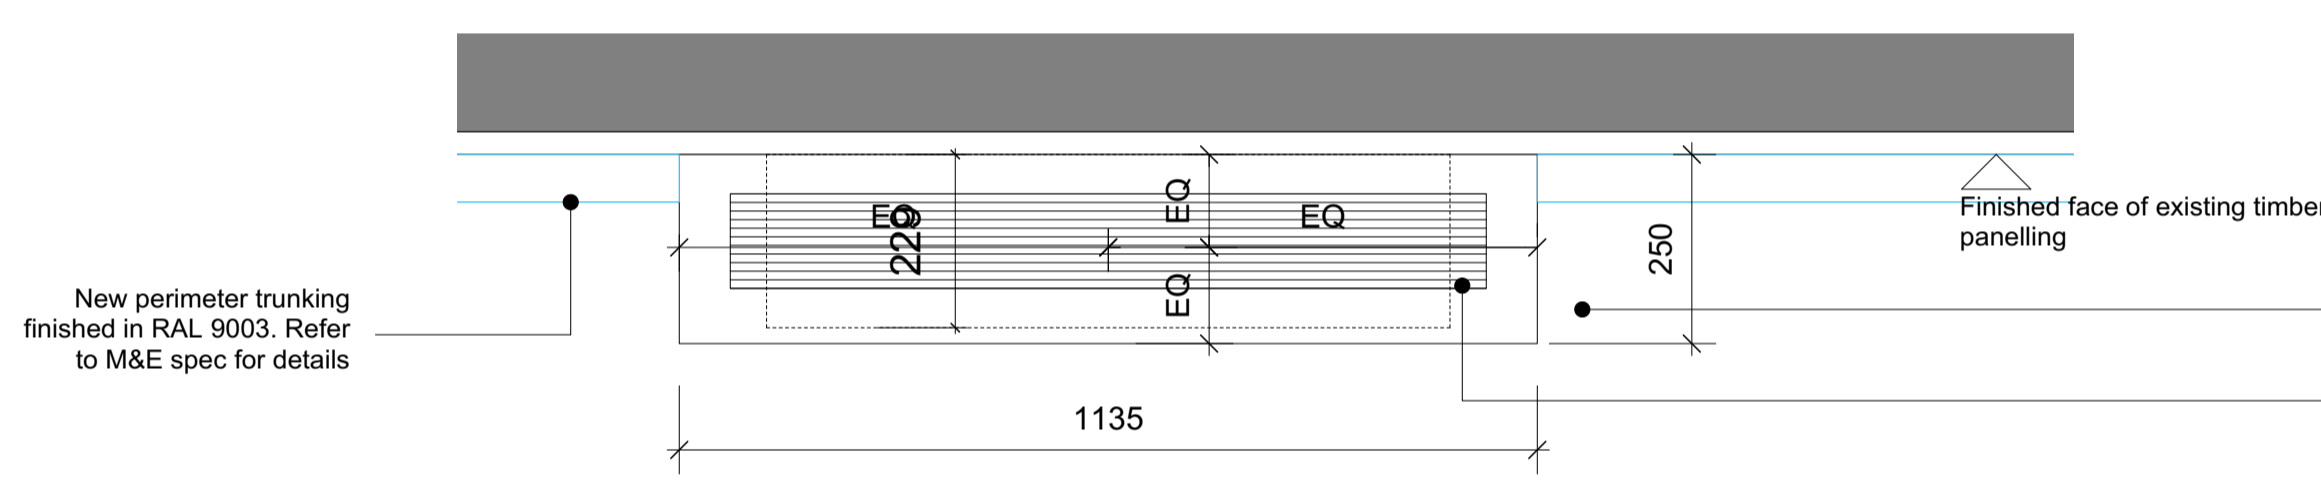


**2** Proposed FCU Casing Plan  
Scale 1:10 @ A1 / 1:20 @ A3

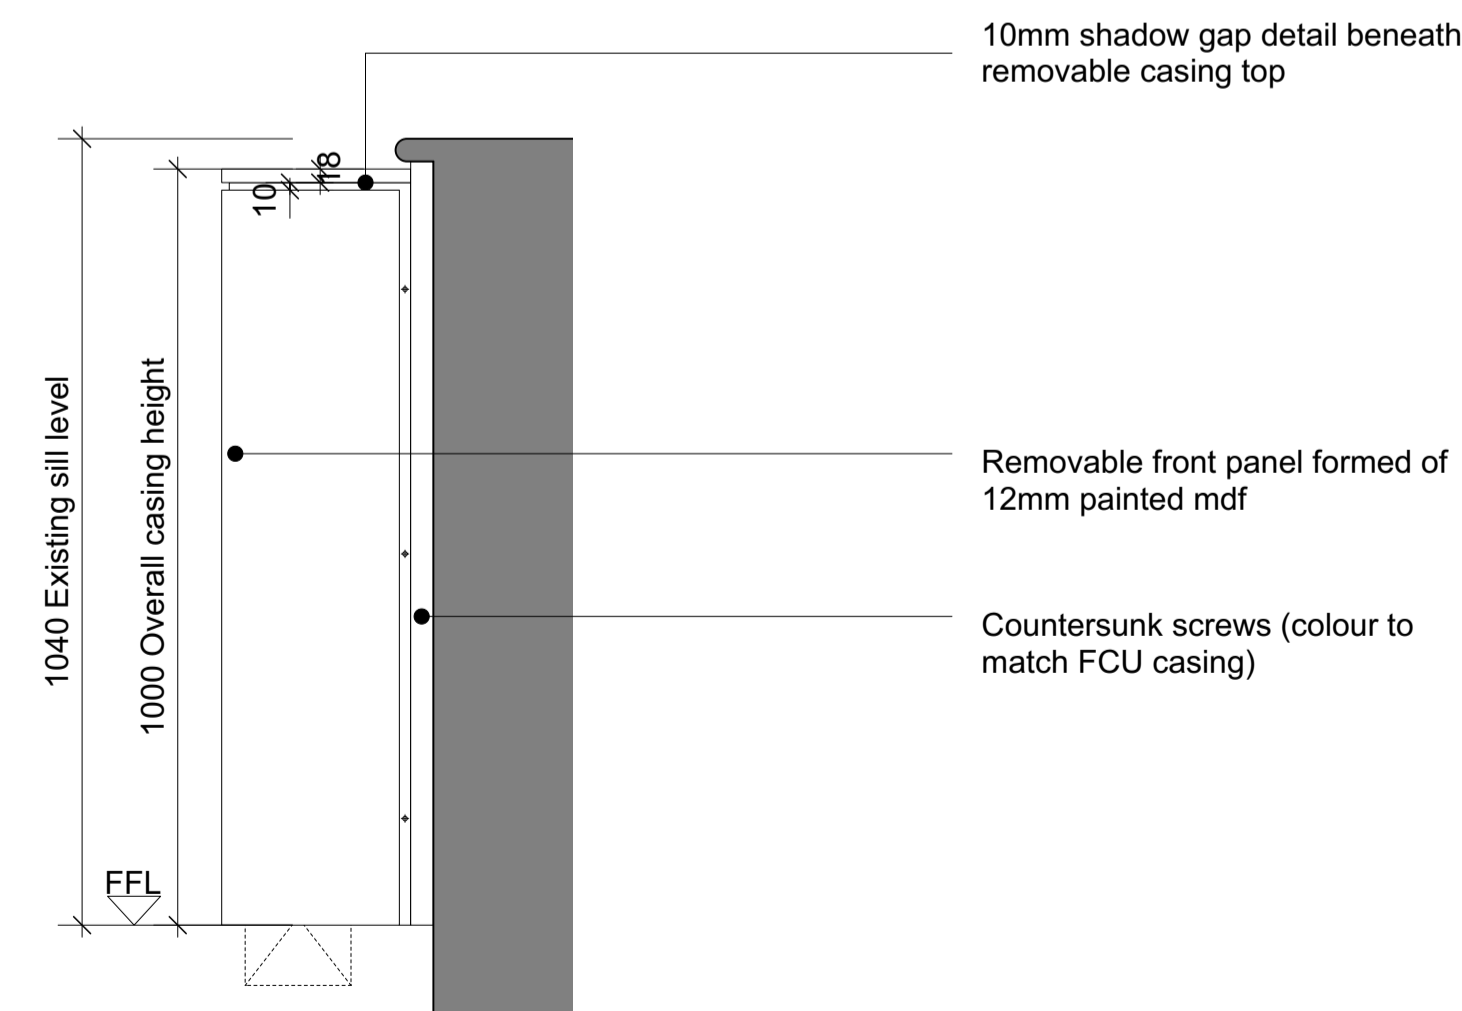


**3** Proposed FCU Side Elevation  
Scale 1:5 @ A1 / 1:10 @ A3

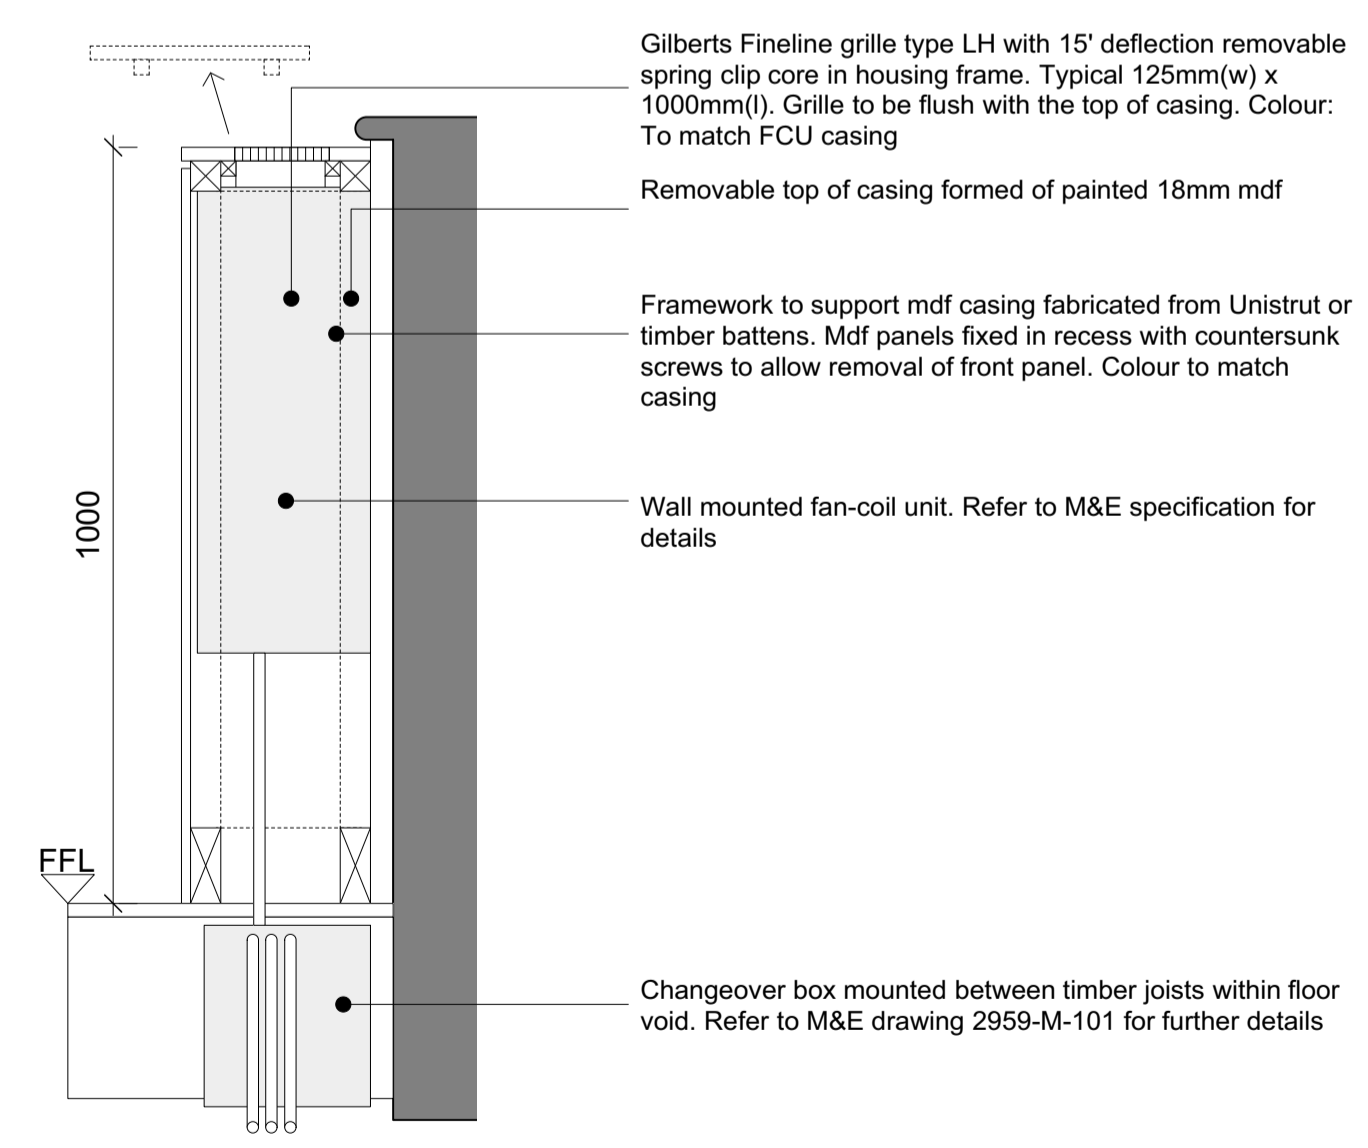


**4** Proposed FCU Side Section  
Scale 1:5 @ A1 / 1:10 @ A3

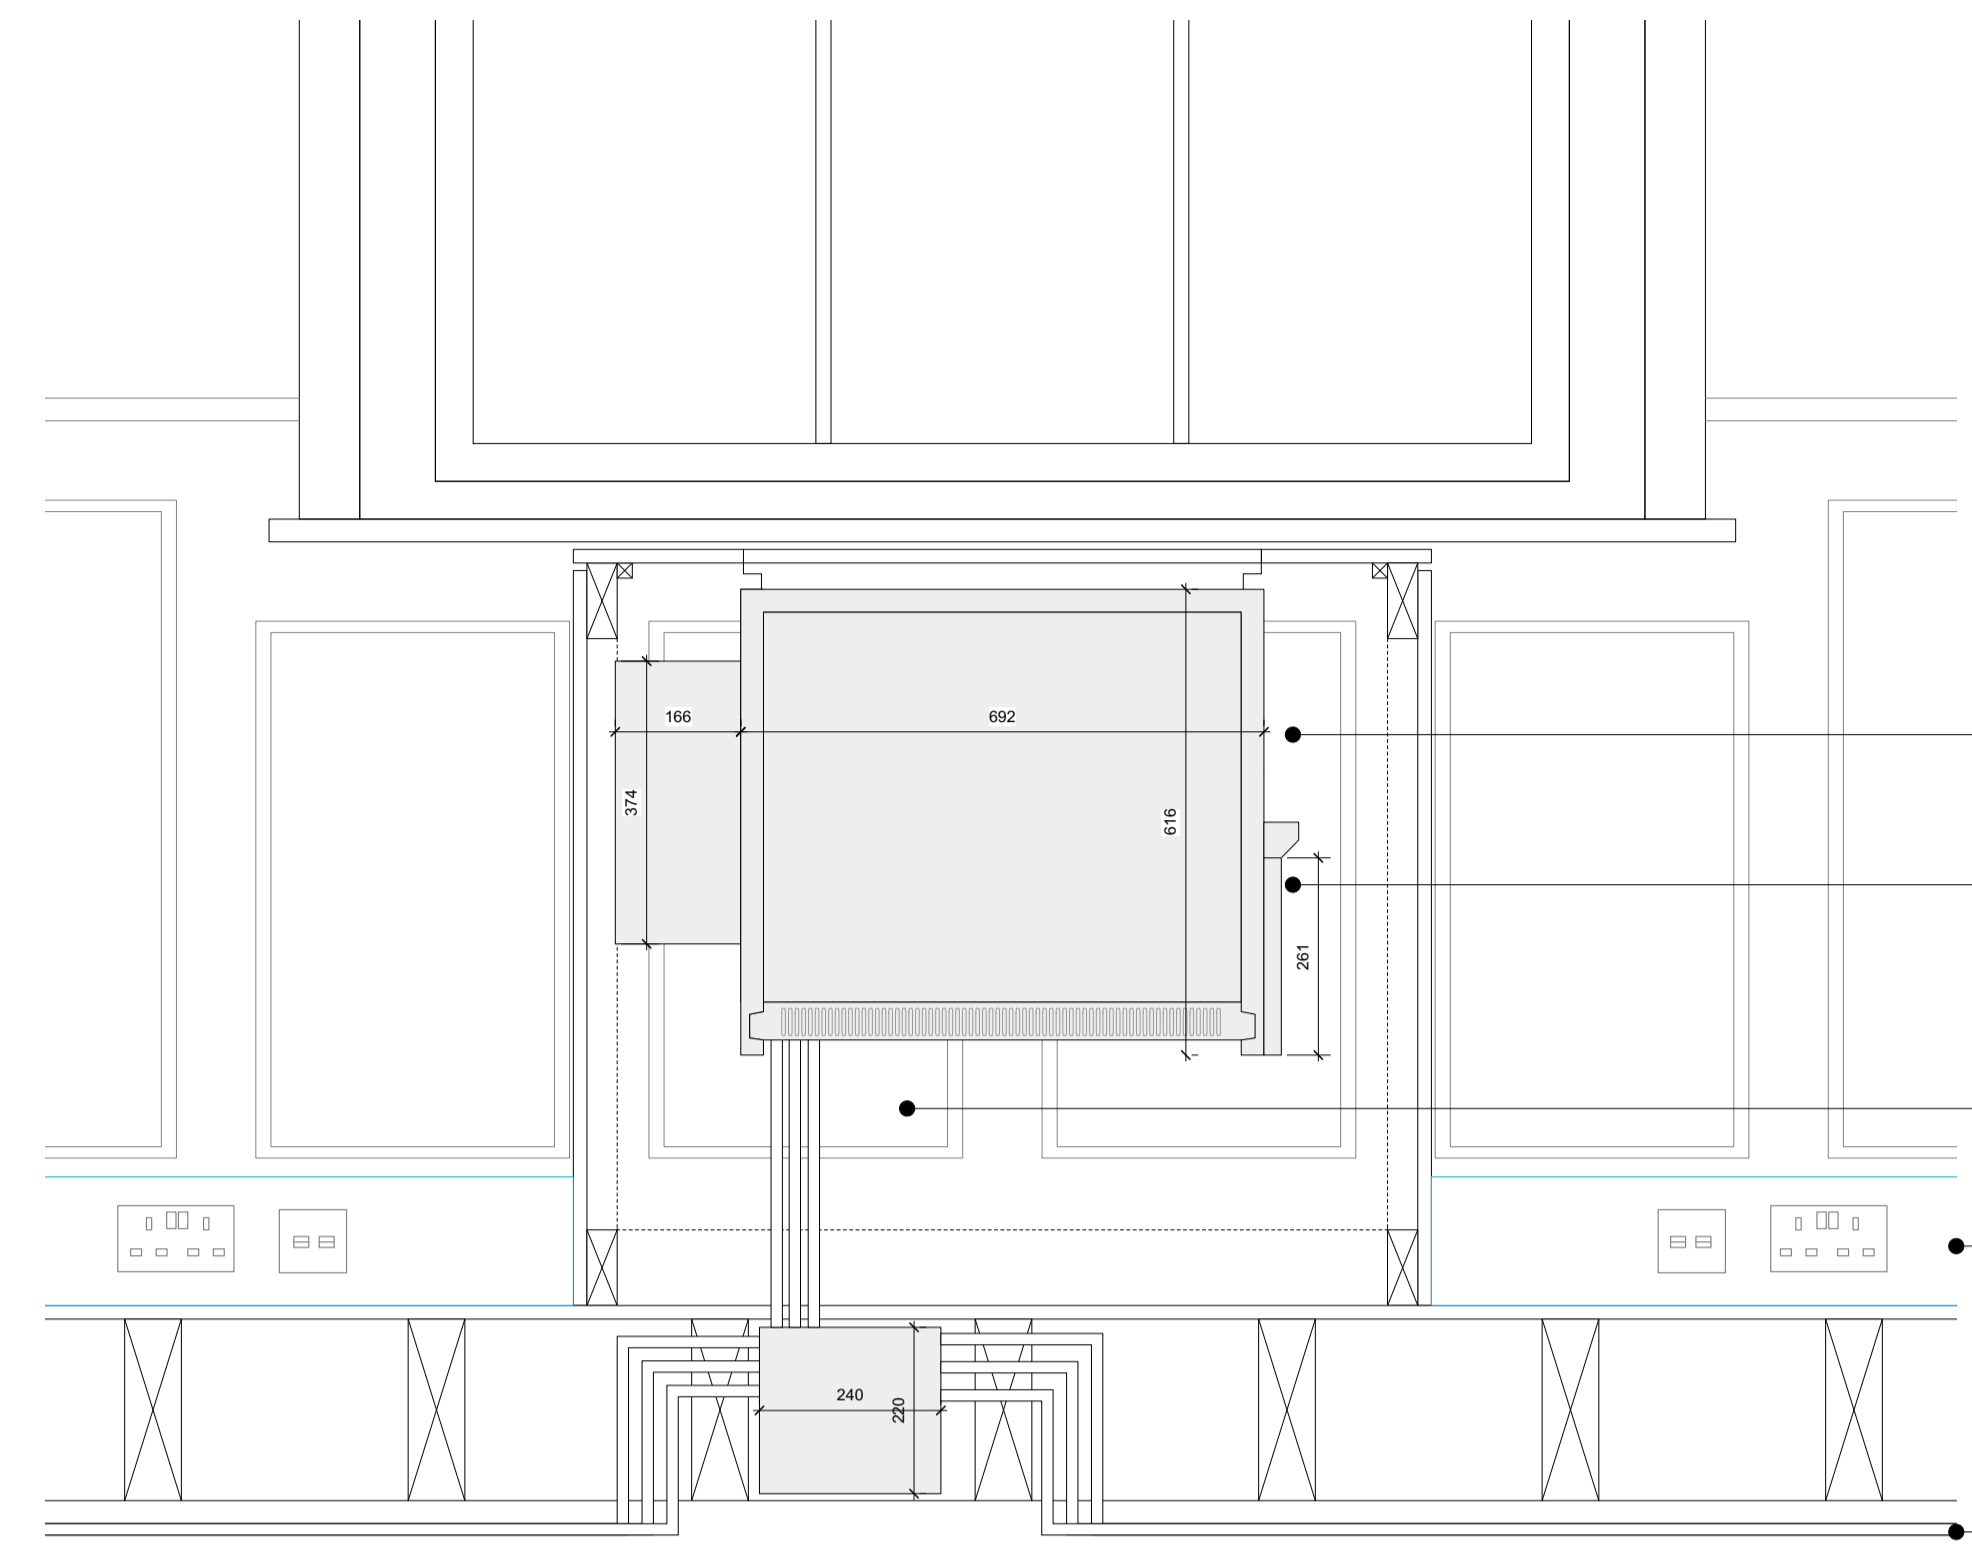

**5** Proposed FCU Casing Front Section  
Scale 1:10 @ A1 / 1:20 @ A3

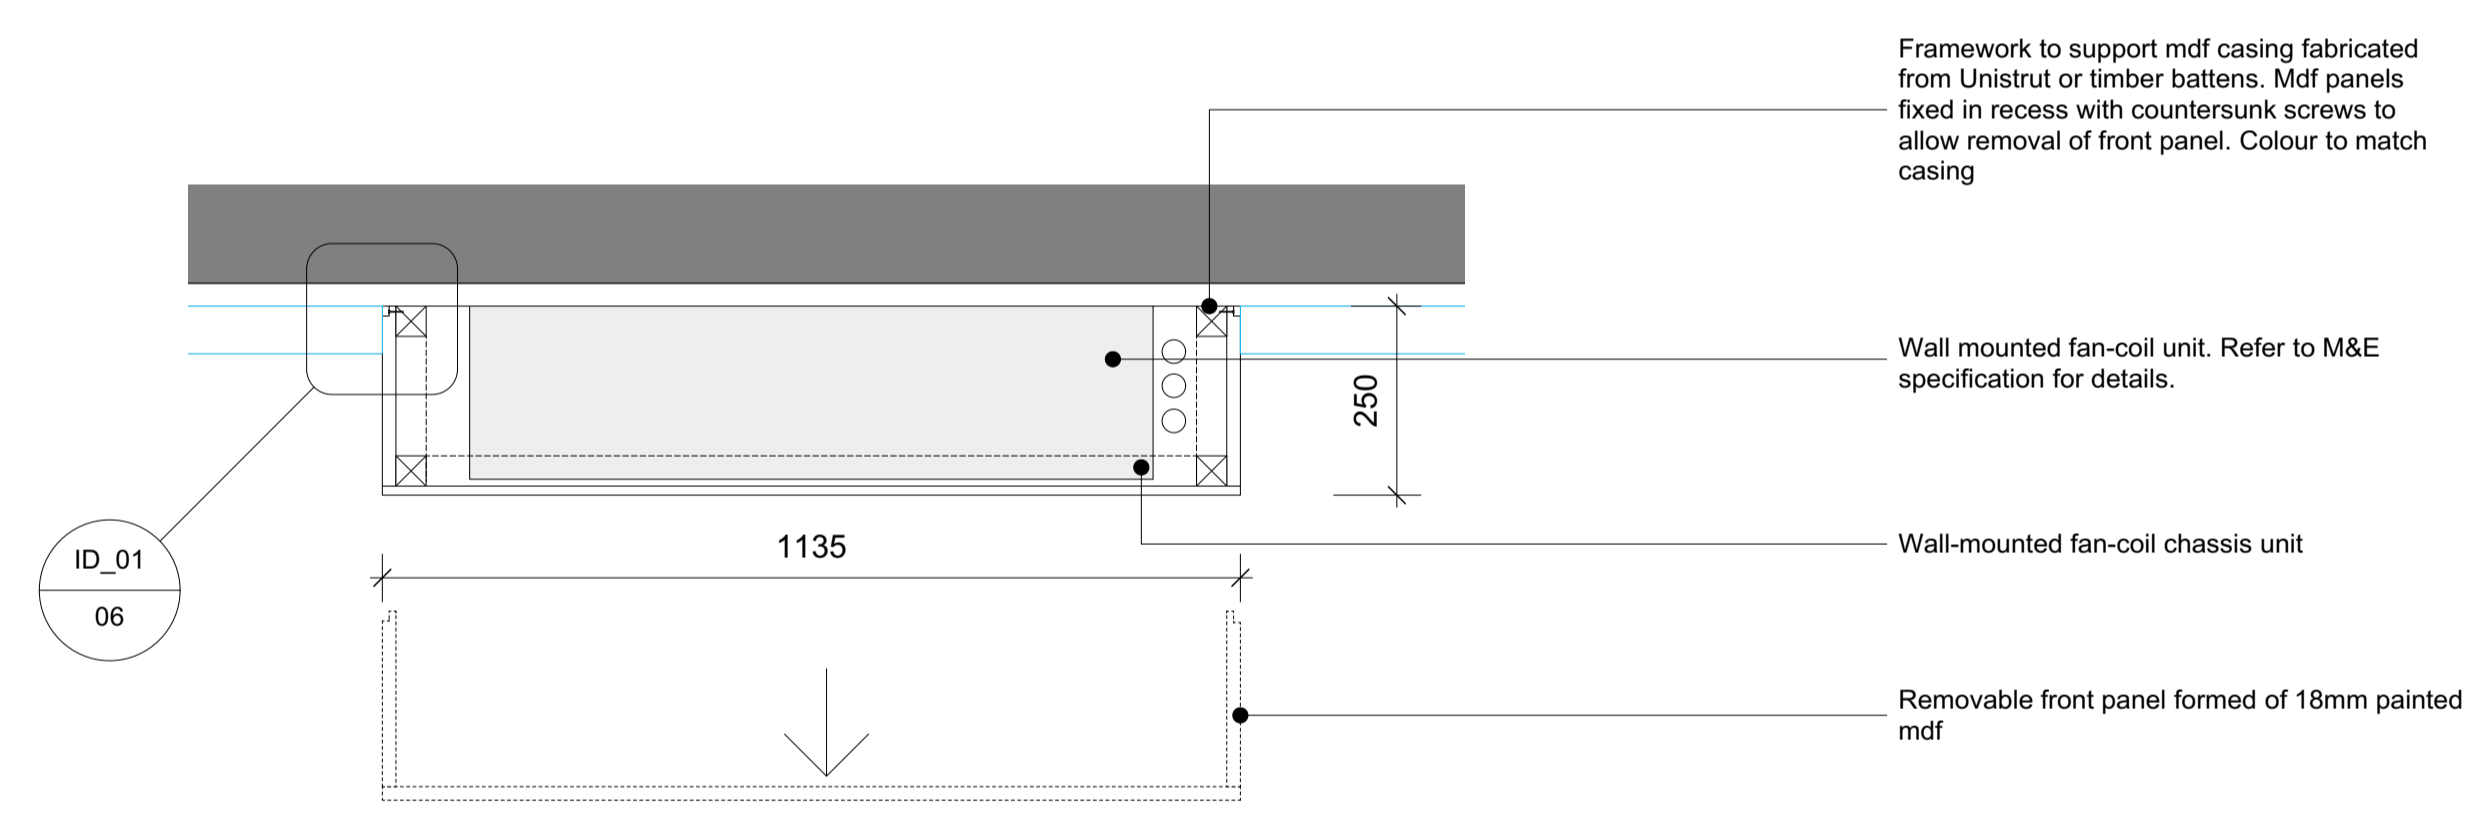

**6** Proposed FCU Casing Top Section  
Scale 1:10 @ A1 / 1:20 @ A3

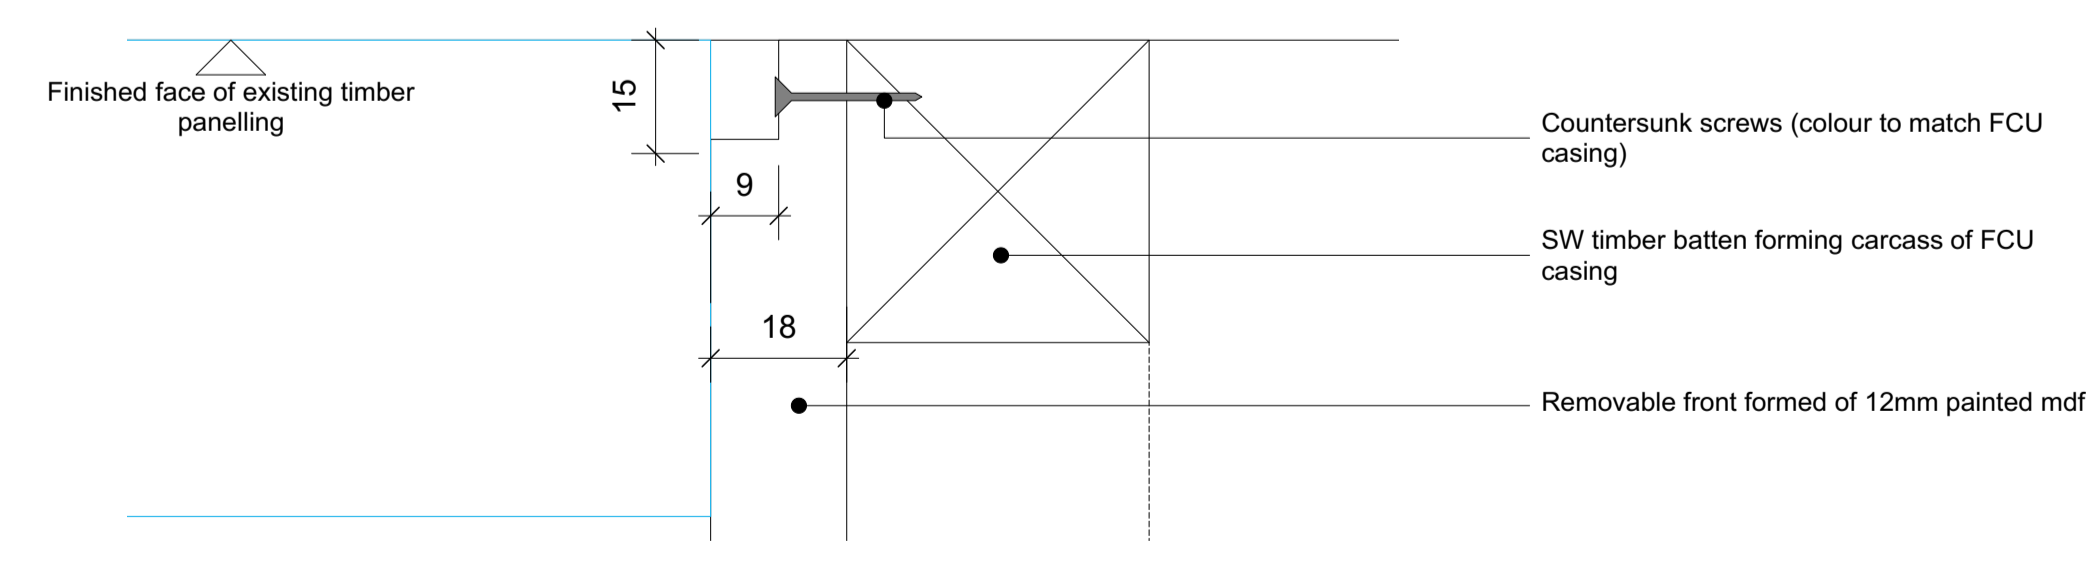

**7** Proposed FCU Casing Connection Detail  
Scale 1:1 @ A1 / 1:2 @ A3

**!** All service penetration holes through floor and wall compartments to be suitably firestopped

All dimensions to be checked on site prior to commencement of any works, and/or preparation of any shop drawings.  
 Sizes of and dimensions to any structural or services elements are indicative only. See structural and service engineers drawings for actual sizes / dimensions.  
 This drawing to be read in conjunction with all other Architect's drawings, specifications and other Consultants' information.  
 All proprietary systems shown on this drawing are to be installed strictly in accordance with the Manufacturers/Suppliers recommended details.  
 Any discrepancies between information shown on this drawing and any other contract information or manufacturers/suppliers recommendations is to be brought to the attention of the Architect.

Revision	Date	Amendment
PL1	26/03/2021	

Date	March 2021	Project	163 Eversholt Street	Job Ref.	378
Scale	1:50@A1	Drawn	JM	Check	MH
Status	PLANNING	Client Ref	(ID)101	Drwg. no.	(ID)101
Hale Brown Architects Ltd. Studio 1.04 Edinburgh House, Lambeth, London, SE11 5DP					
T: 020 3735 7442 E: mail@halebrown.com W: www.halebrown.com					

