



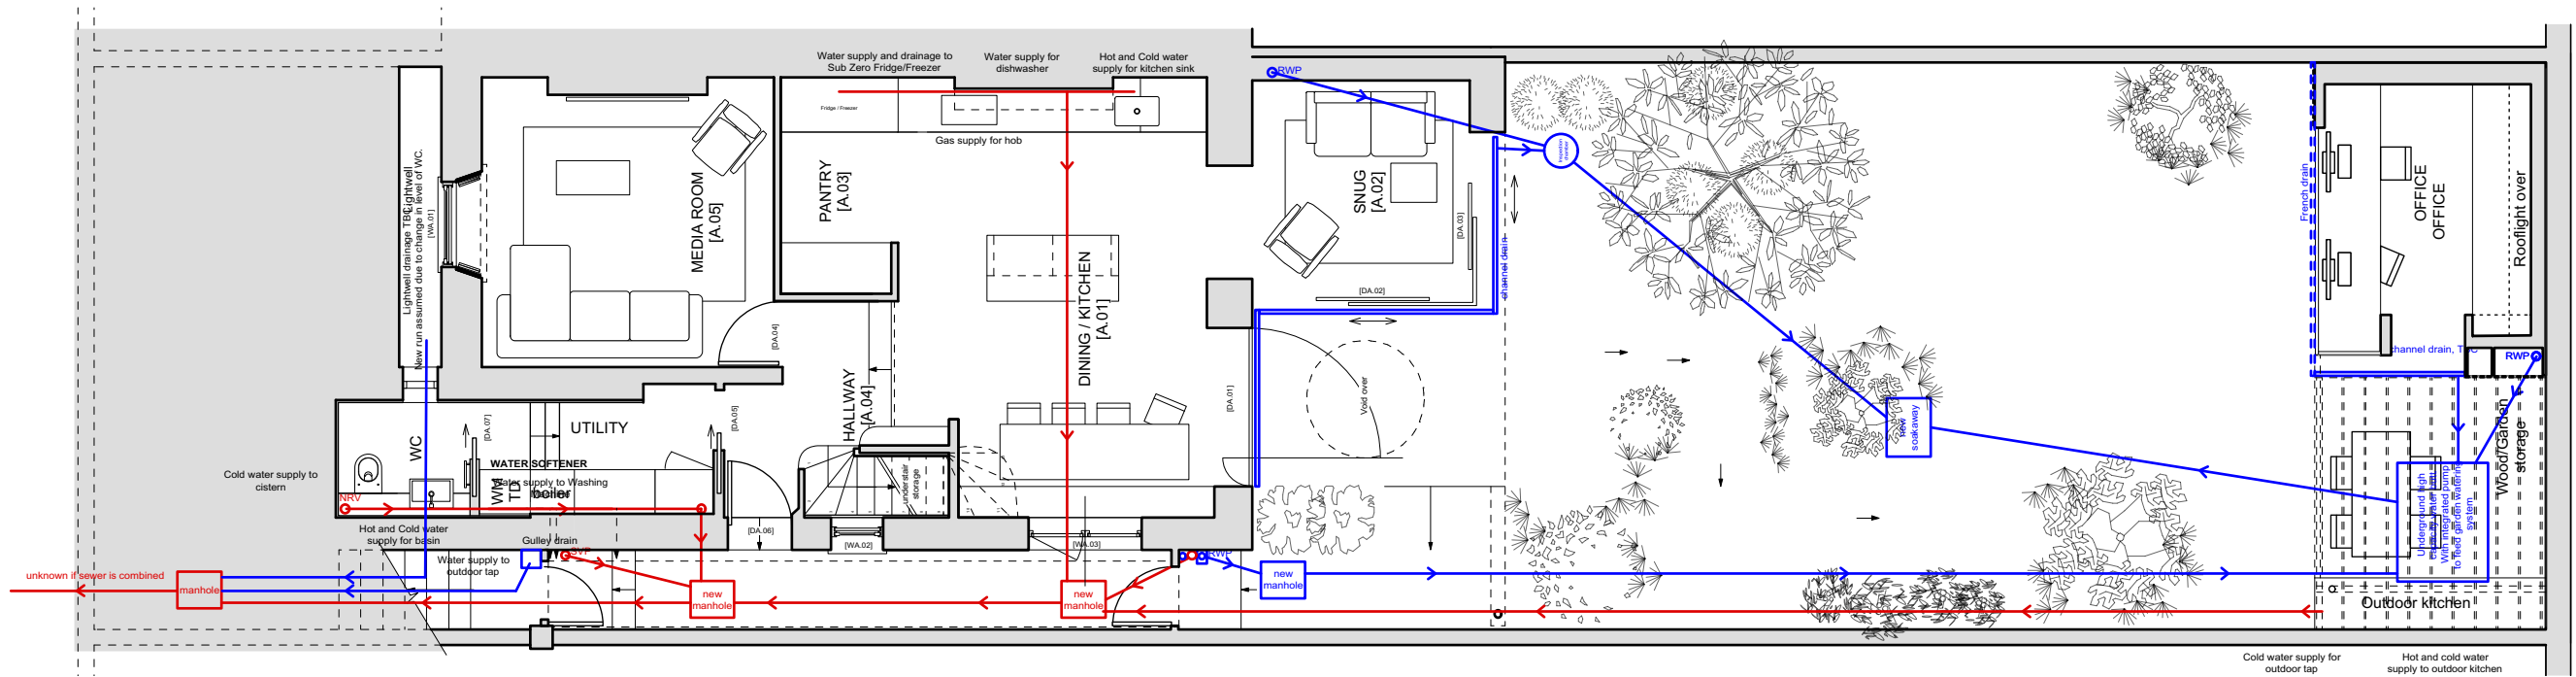


Proposed Lower Ground Floor
DRAINAGE PLAN

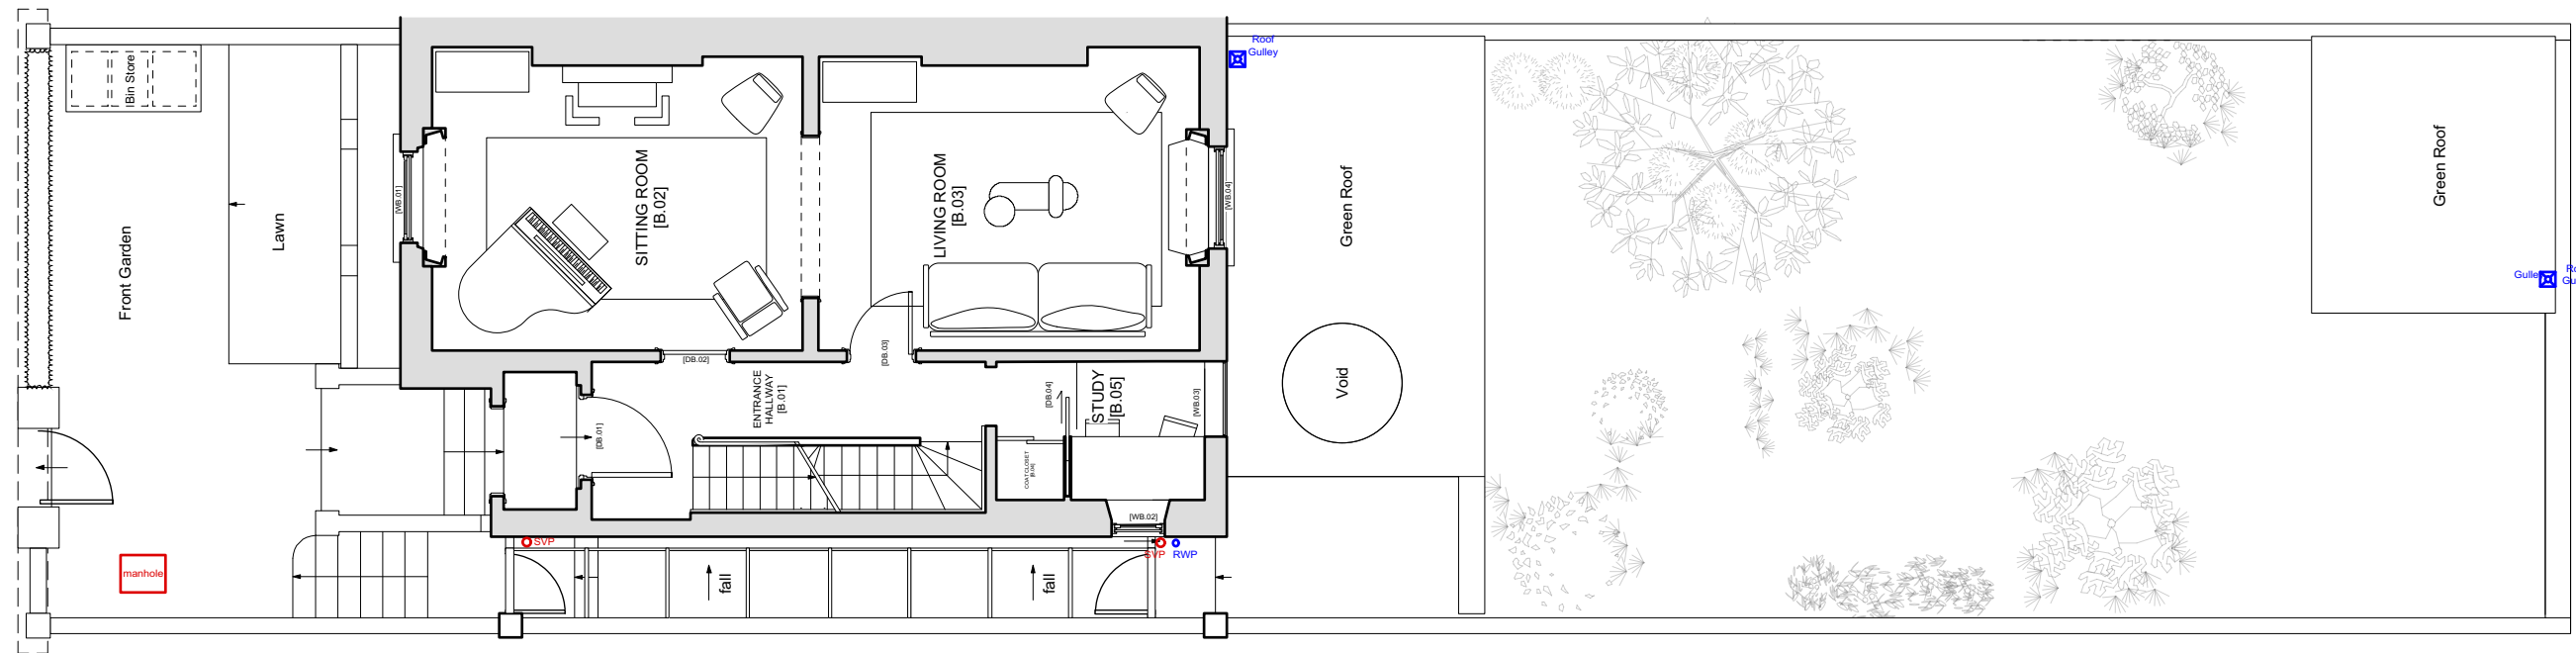

Proposed Upper Ground Floor
DRAINAGE PLAN

NAGAN JOHNSON ARCHITECTS
2 Pontypool Place London SE1 8QF | studio@naganjohnson.co.uk | 0207 633 0200

T E N D E R D R A W I N G S				
PROJECT CODE PROV	PROJECT ADDRESS 14 Provost Road London NW3 4ST	CLIENT Gillian Boccara & Laurence Page	DATE Feb 2021	
DRAWING No. 201	REV. -	DRAWING TITLE Proposed Drainage Plan	PROJECT CONTACT Michael Johnson Russell Everton	SCALE @ A1 SCALE @ A3 1:100

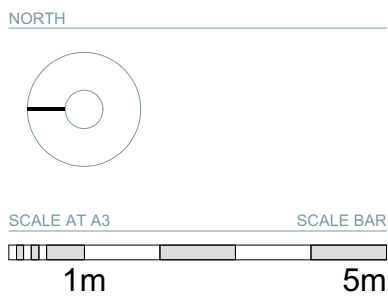

REVISIONS

NOTES

- Do not scale off this drawing.
- Any errors or omissions to be reported to NAGANJOHNSON ARCHITECTS immediately.
- This drawing and design is the copyright of NAGANJOHNSON ARCHITECTS and is not to be used for any purpose without their consent.
- All dimensions are to be verified on site before commencing work.
- This drawing shall be read in conjunction with all relevant documents / To be read in conjunction with SE information.