


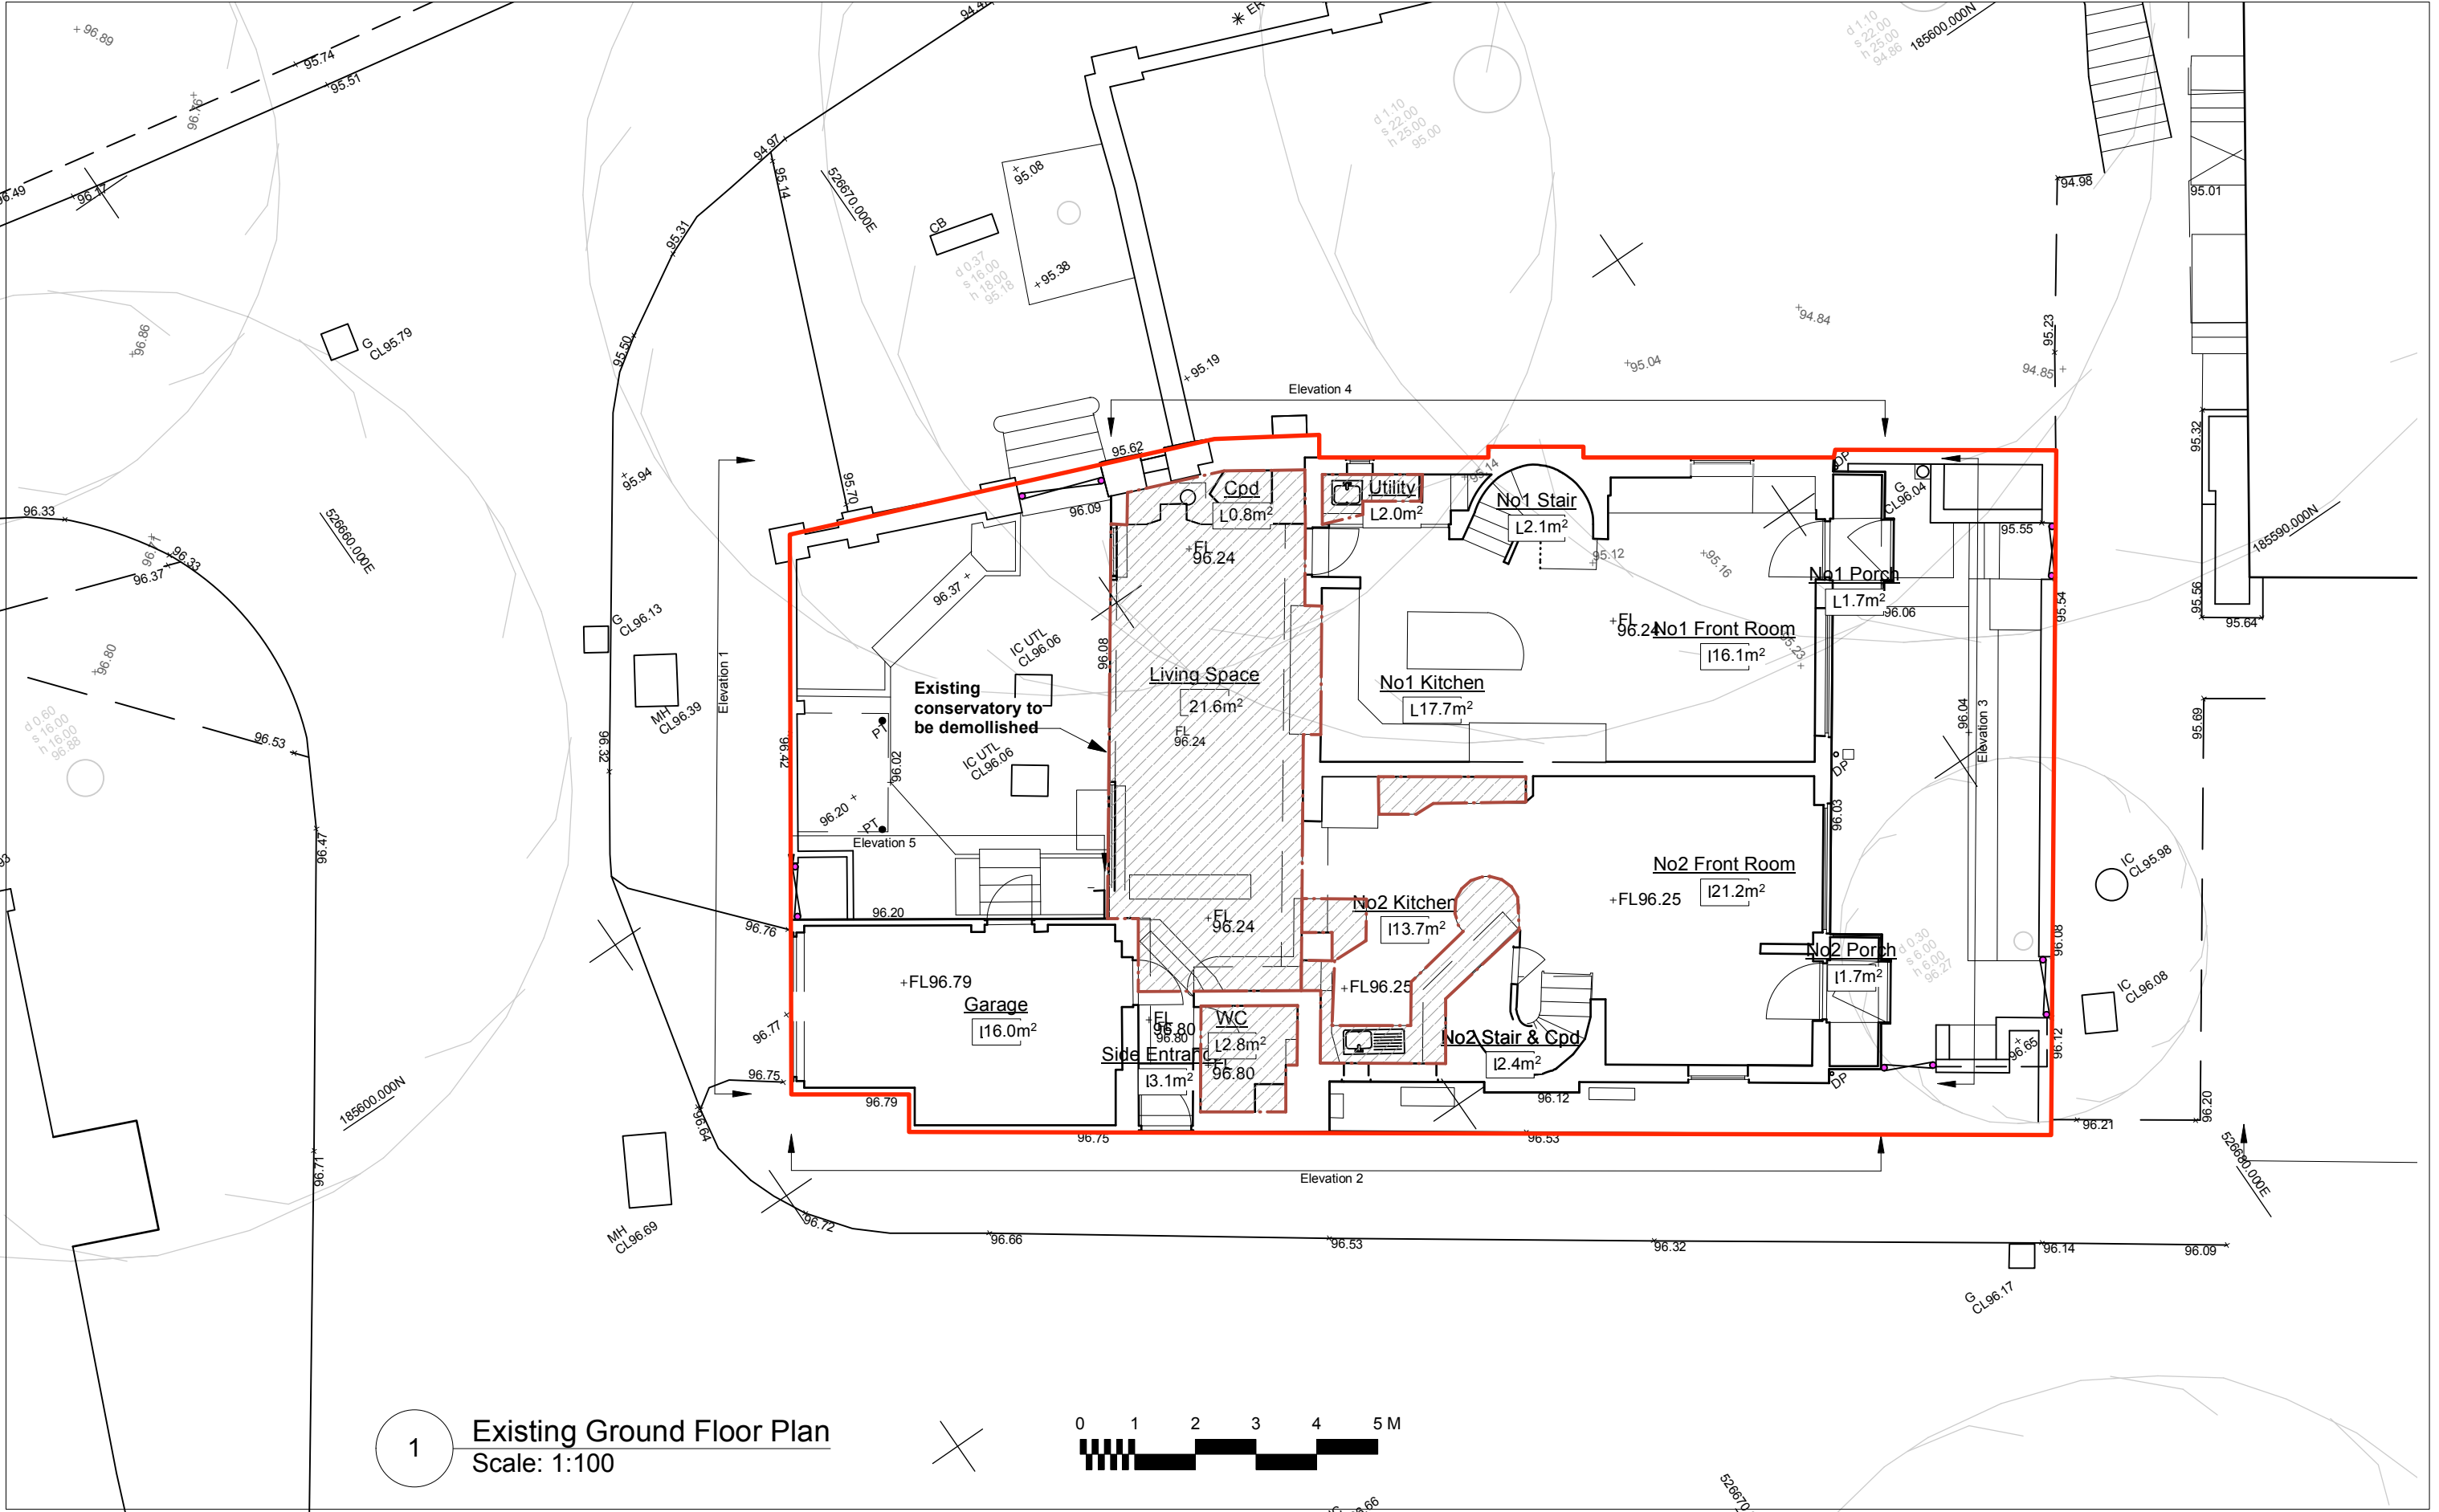

KEY:

Area of land concerned with the application

Areas/elements to be demolished

This confidential drawing is the sole property of astula-architecture and must not be reproduced or distributed to any third party without written permission. It must only be used for the purpose for which it has been issued and may be withdrawn upon request. The validity of the drawing is only guaranteed at the time of issue and is subject to change without notice.

DO NOT SCALE - ALL DIMENSIONS TO BE CHECKED ON SITE

astula-architecture

07743 783 837

magali.mckay@astula-architecture.co.uk

August 2020

ALTERATIONS AND REFURBISHMENT AT
2 VANE CLOSE, NW3

project / drawing title

Existing Ground Floor Plan

status

PLANNING

job no / drawing no / revision

2004/ P_003A

Added: March 2021 Submitted to Planning