


1

# PROPOSED GROUND FLOOR PLAN

Scale: 1:50

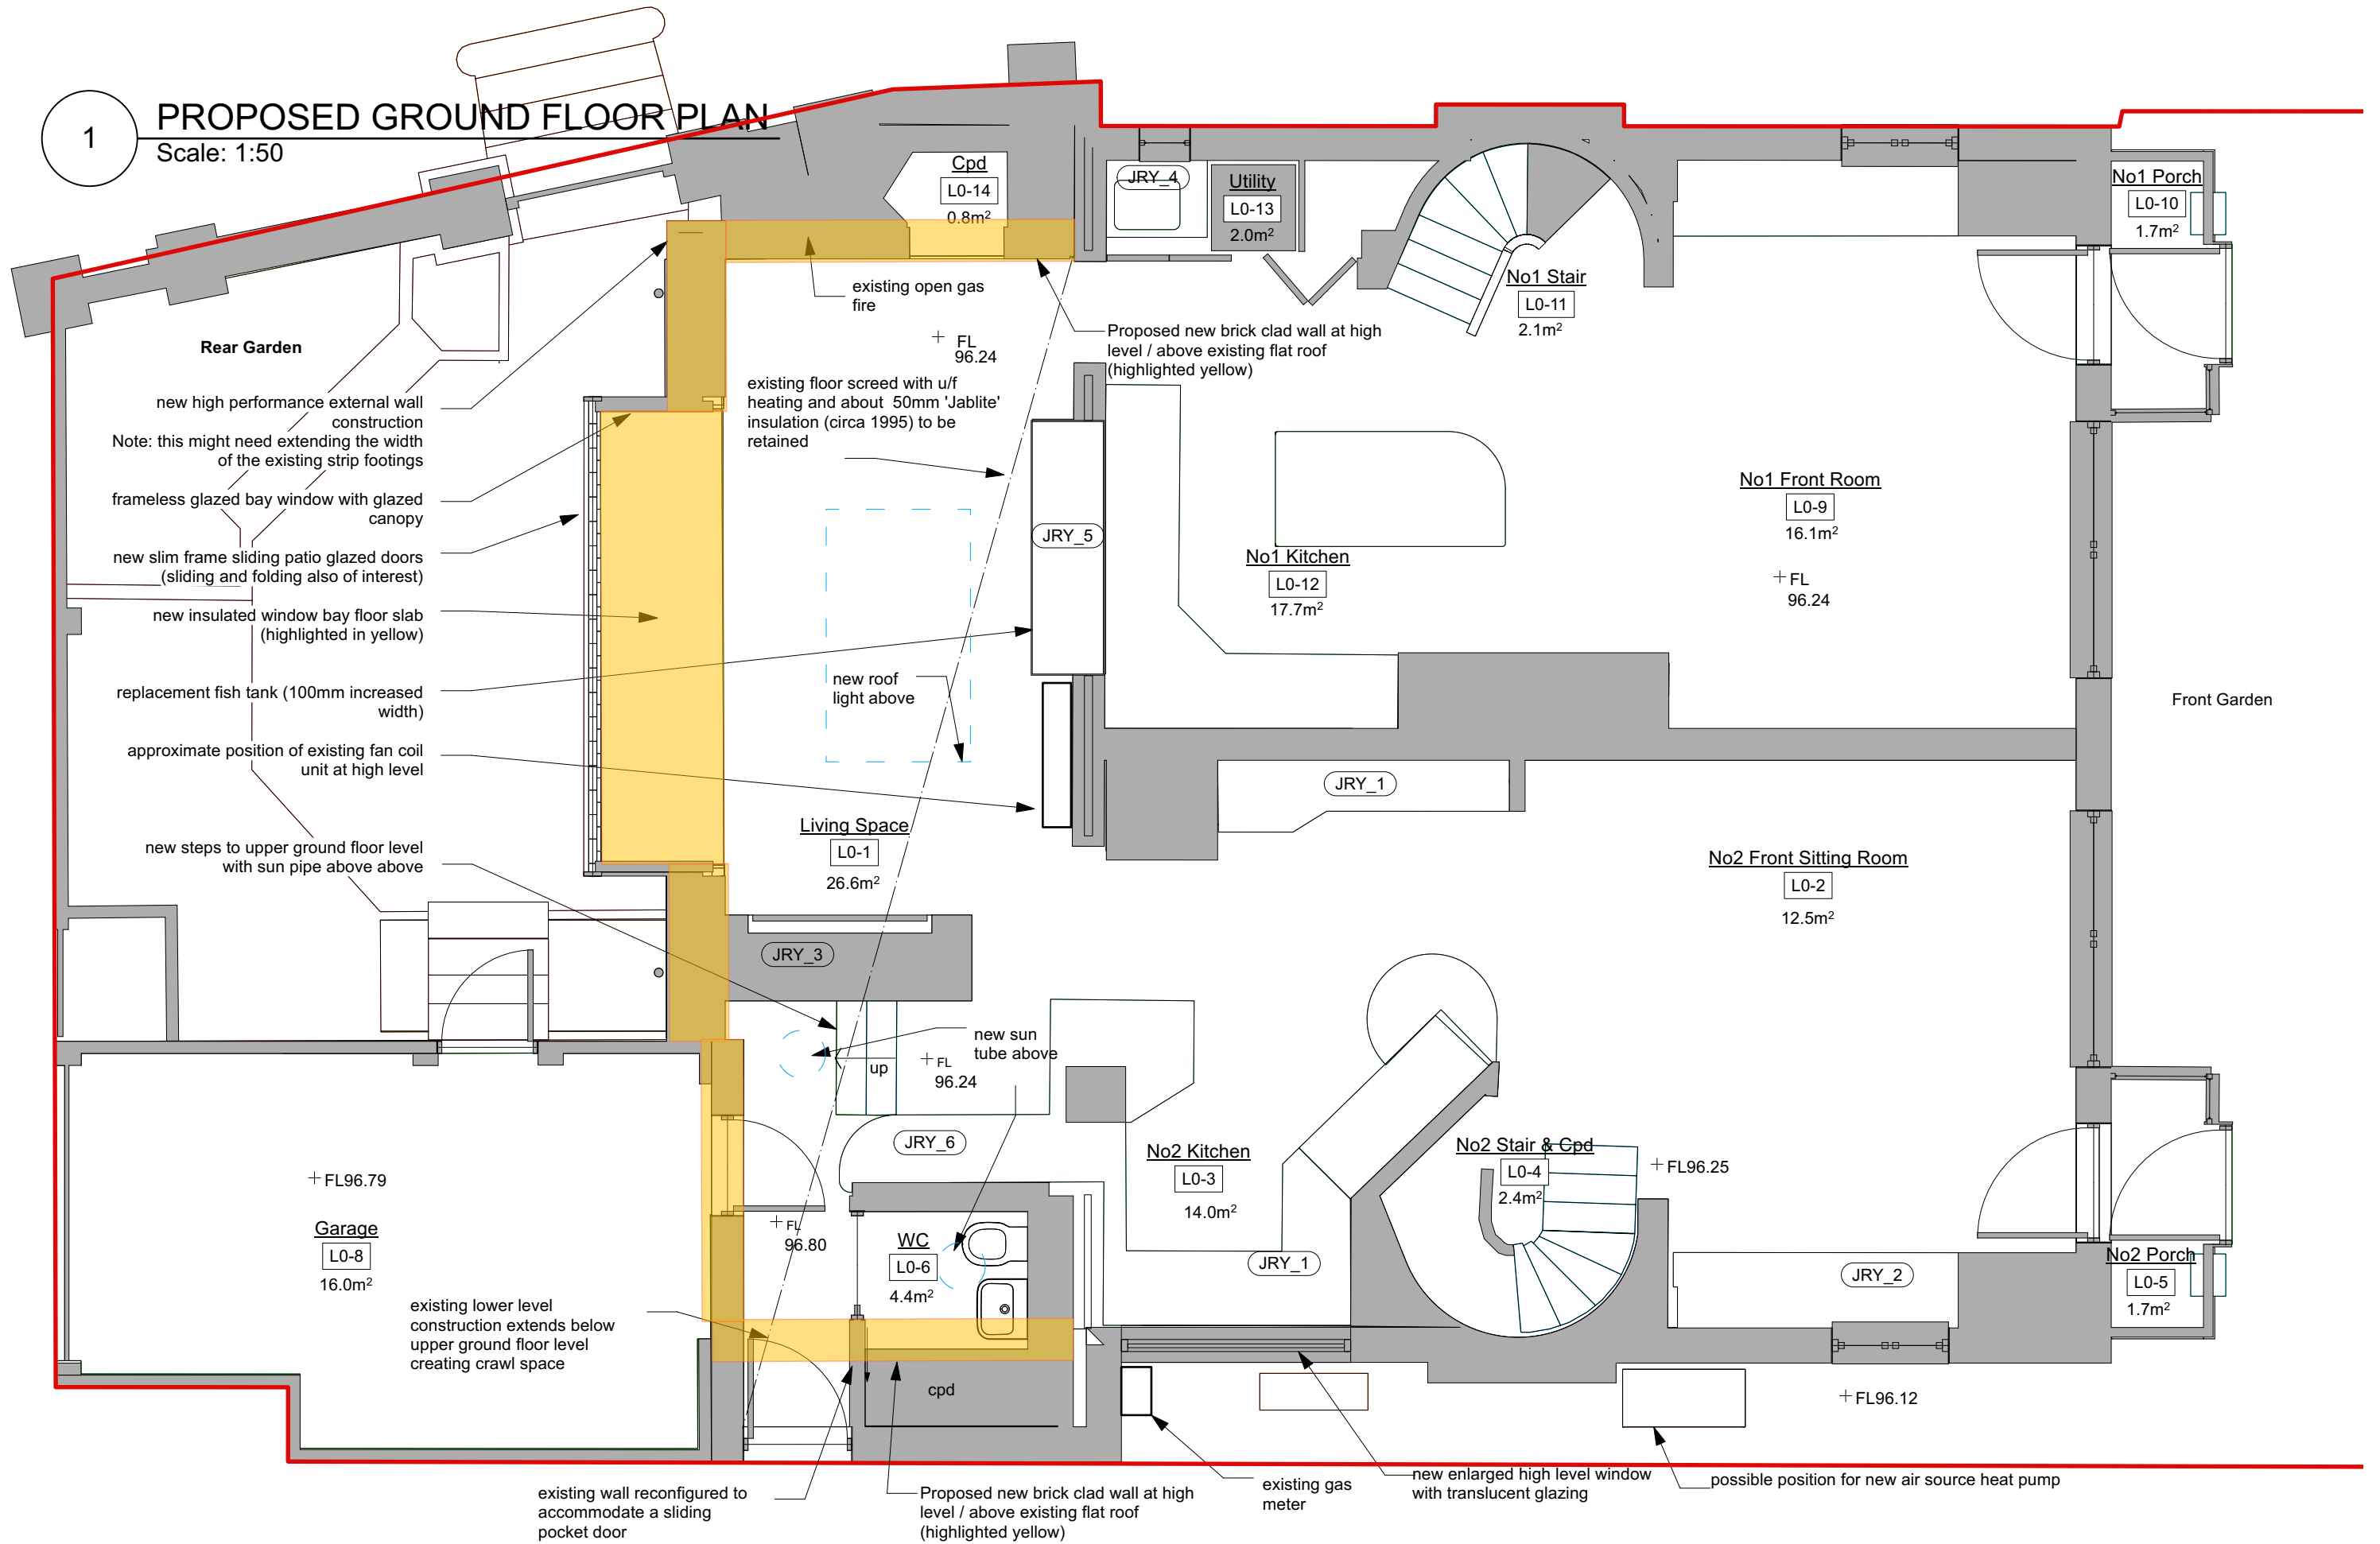

KEY:  
 Area of land concerned with the application



**astula-architecture**  
 07743 783 837  
 magill.mckay@astula-architecture.co.uk

A: date: March 2021 Submitted to Planning

August 2020  
**ALTERATIONS AND REFURBISHMENT AT  
 2 VANE CLOSE, NW3**  
 Project / Drawing title  
**Proposed Ground Floor Plan**

status  
**PLANNING**  
 job no / drawing no / revision  
**2004/ P\_101A**