


7 **WEST ELEVATION**
Scale: 1:100

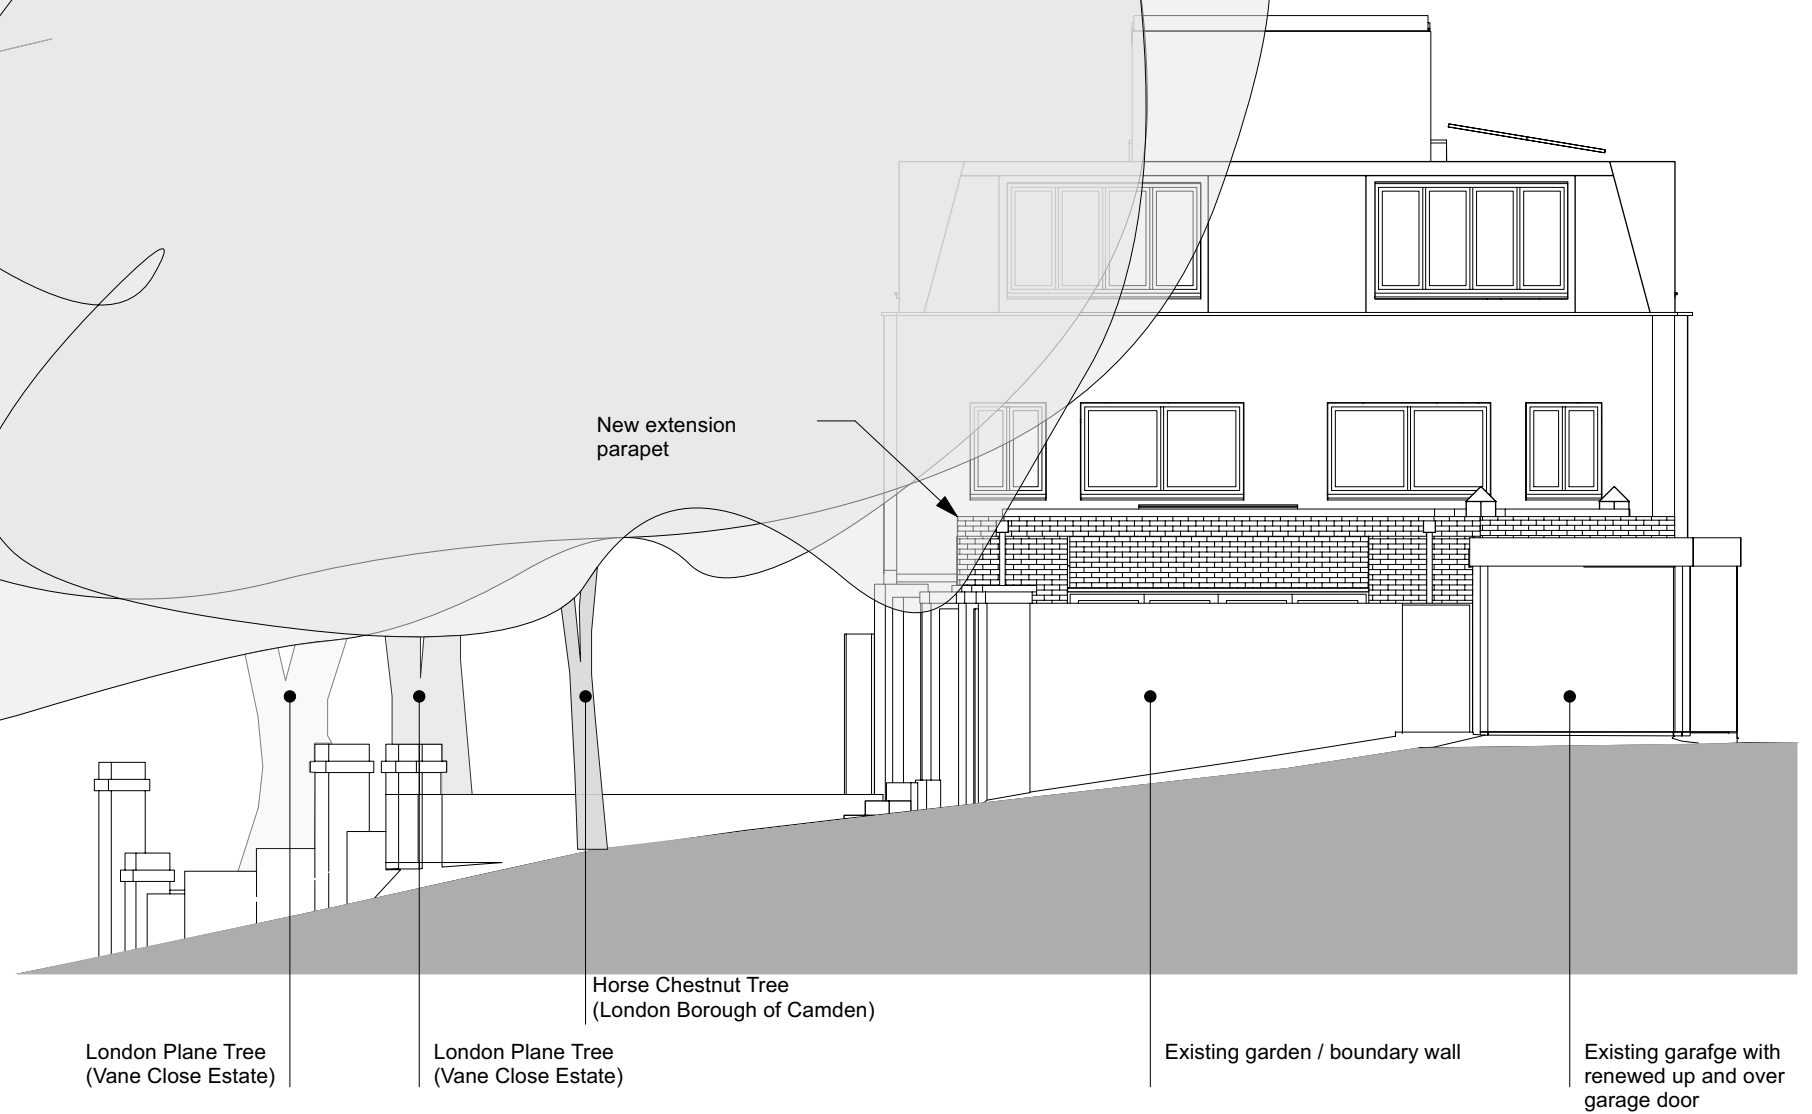

This confidential drawing is the sole property of astula-architecture and must not be reproduced or distributed to any third party without written permission. It must only be used for the purpose for which it has been issued and may be withdrawn upon request. The validity of the drawing is only guaranteed at the time of issue and is subject to change without notice.

DO NOT SCALE - ALL DIMENSIONS TO BE CHECKED ON SITE

astula-architecture 07743 783 837 magali.mckay@astula-architecture.co.uk	August 2020	status
	ALTERATIONS AND REFURBISHMENT AT 2 VANE CLOSE, NW3	PLANNING
	Project / drawing title Prop. West Elevation	job no / drawing no / revision 2004/ P_125