

Client:  
Gabriel Chipperfield

Project Name:  
Flat 2, 7 Cambridge Gate

Project Address:  
7 Cambridge Gate,  
Flat 2,  
London, NW1 4JX

Site/Location Plan


Project Number    //

Drawn By: Timothee Mercier

Checked By: Timothee Mercier

A1.0

Scale: As Indicated

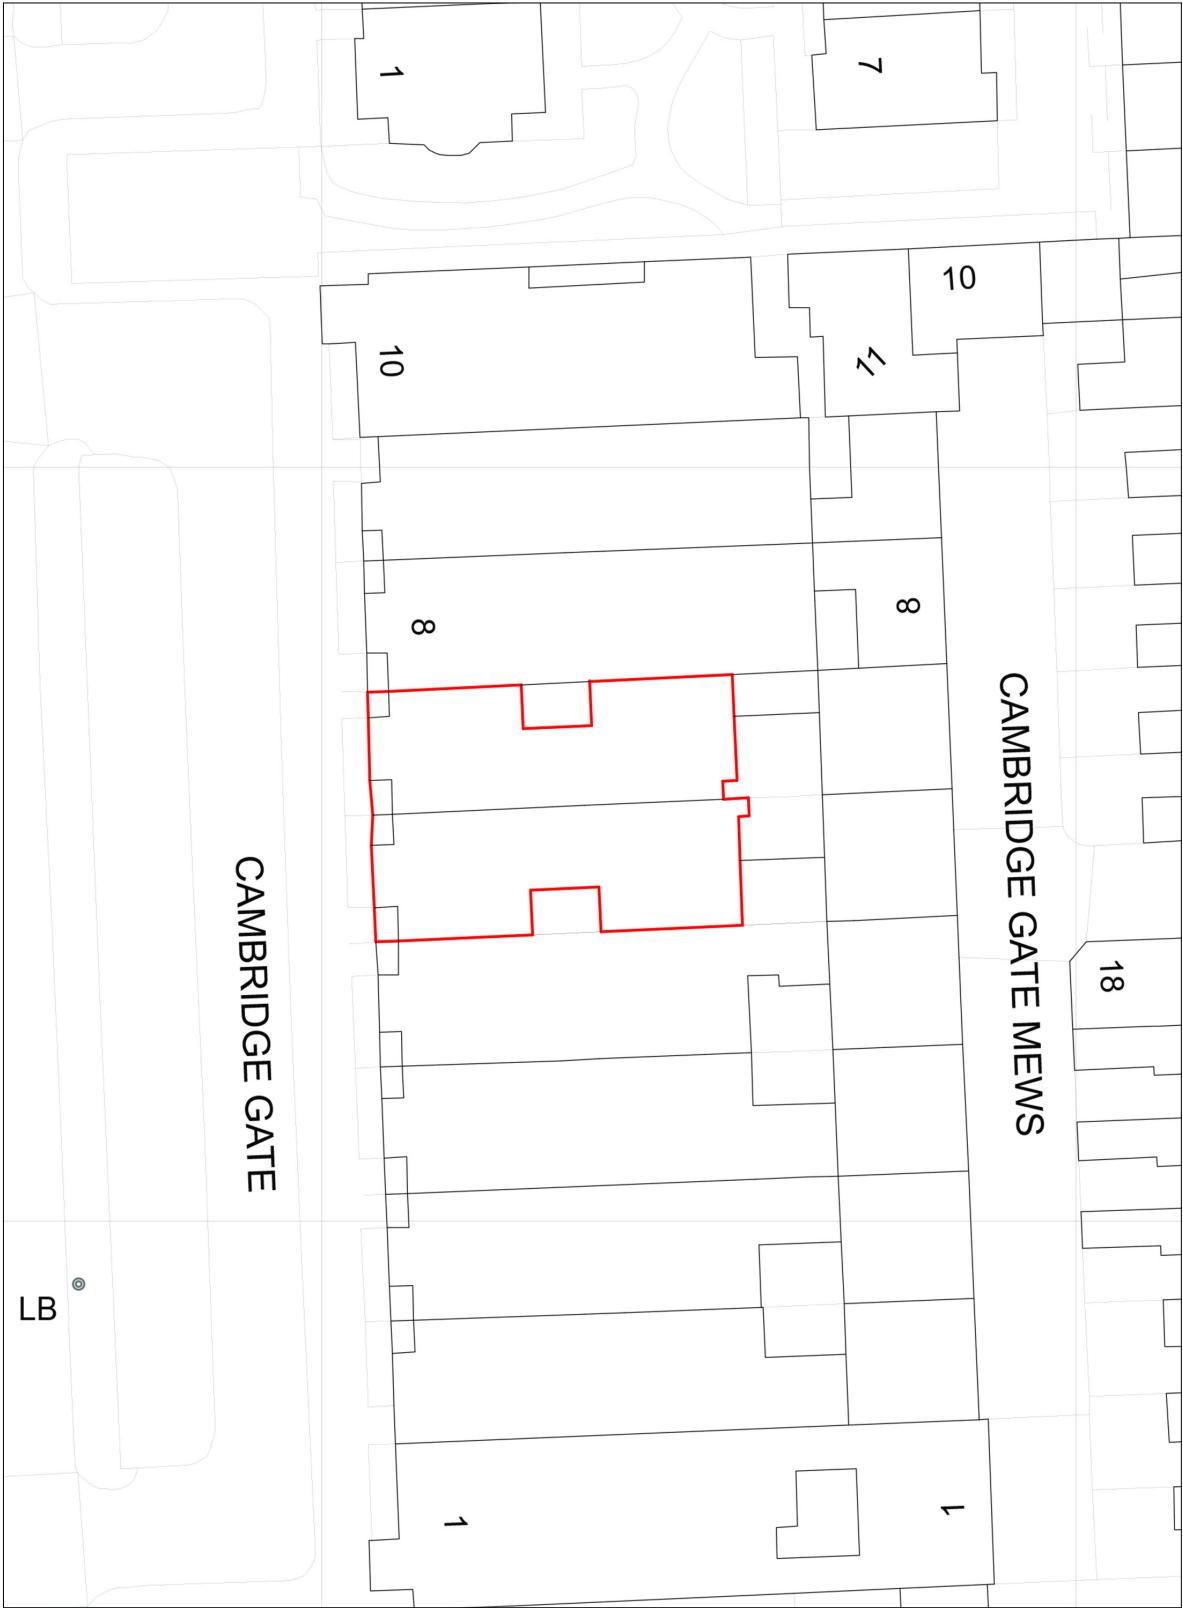

LOCATION PLAN - 1:500



SITE PLAN - 1:250