


SITE LOCATION PLAN
SCALE 1:1000

General Notes

1. Do not scale from this drawing.
2. All dimensions to be checked on site.
3. Any discrepancies to be reported to the designers prior to construction.

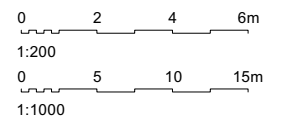

Revisions		
-	29.03.21	First Issue

Client
Corob Retail Investments Limited

Project
95 Chancery Lane
Holborn, London
WC2A 1DT

Dwg. Title
Existing
Site Location Plan & Site Ground Floor Plan


Dwg.No.	Rev.	Scale
1572_001	-	1:1000

SILVER&CO
Interiors | Architecture | Branding

8 Disney Street London SE1 1JF
+44 (0)20 7357 6759
design@silv.co.uk
www.silv.co.uk

A3

Copyright ©
This drawing & information displayed must not be copied or used for any purpose without the written permission of **SILVER&CO.**

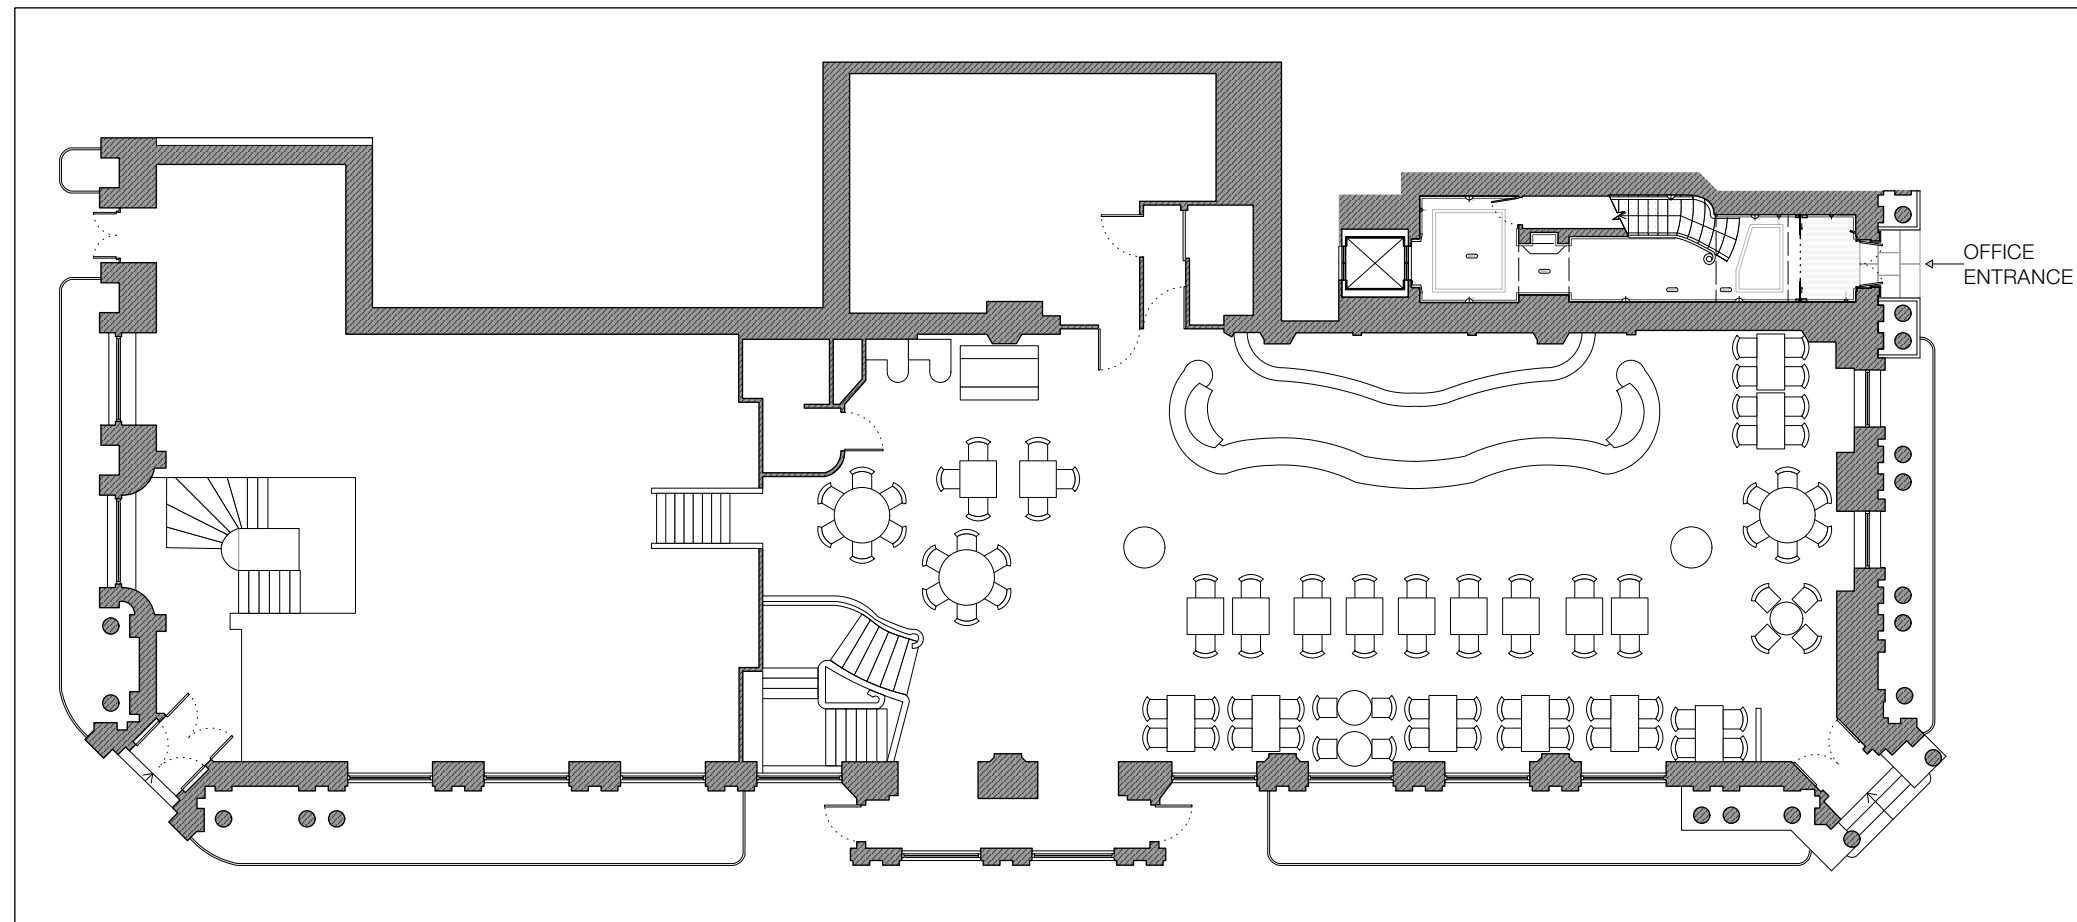

GROUND FLOOR PLAN
SCALE 1:200