




North-East Elevation

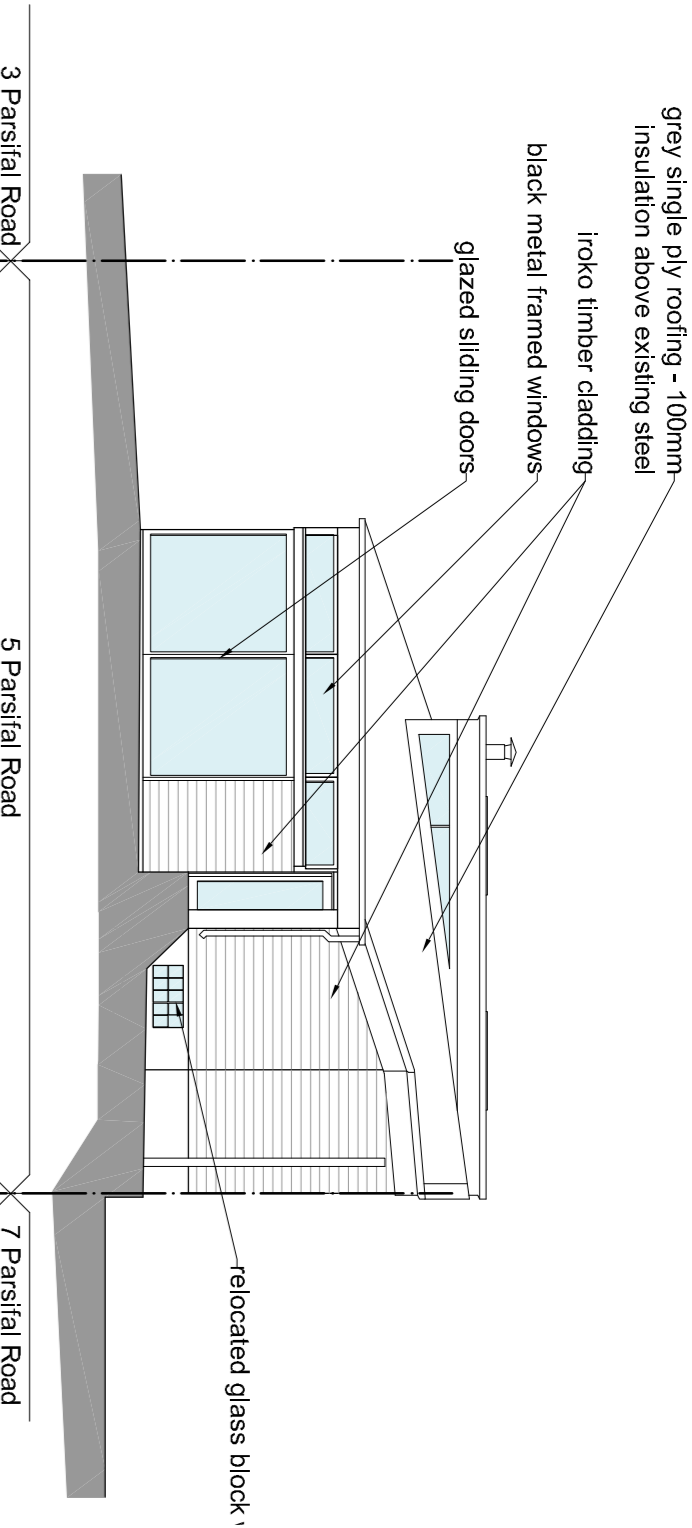


North-West Elevation

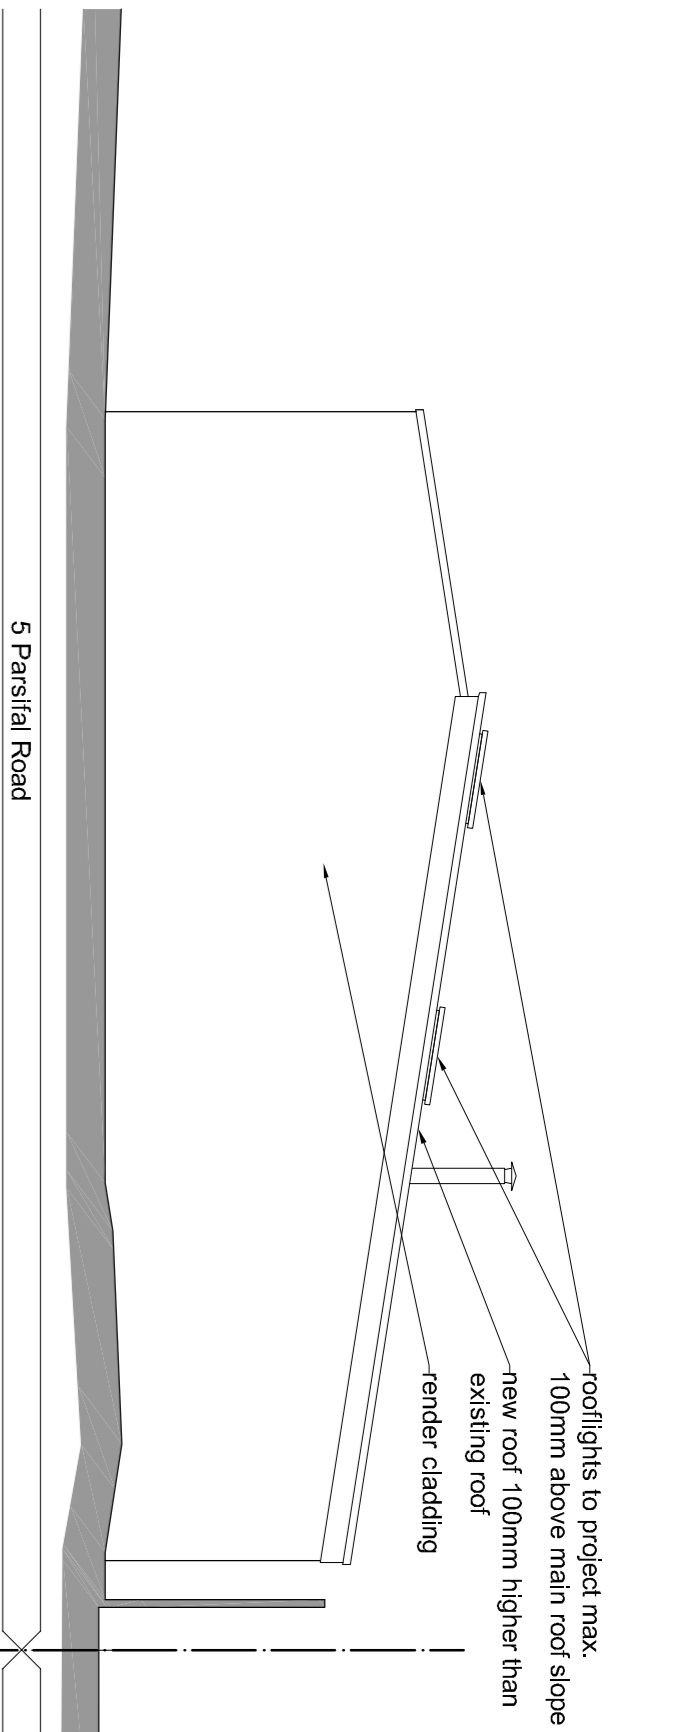


South-West Elevation

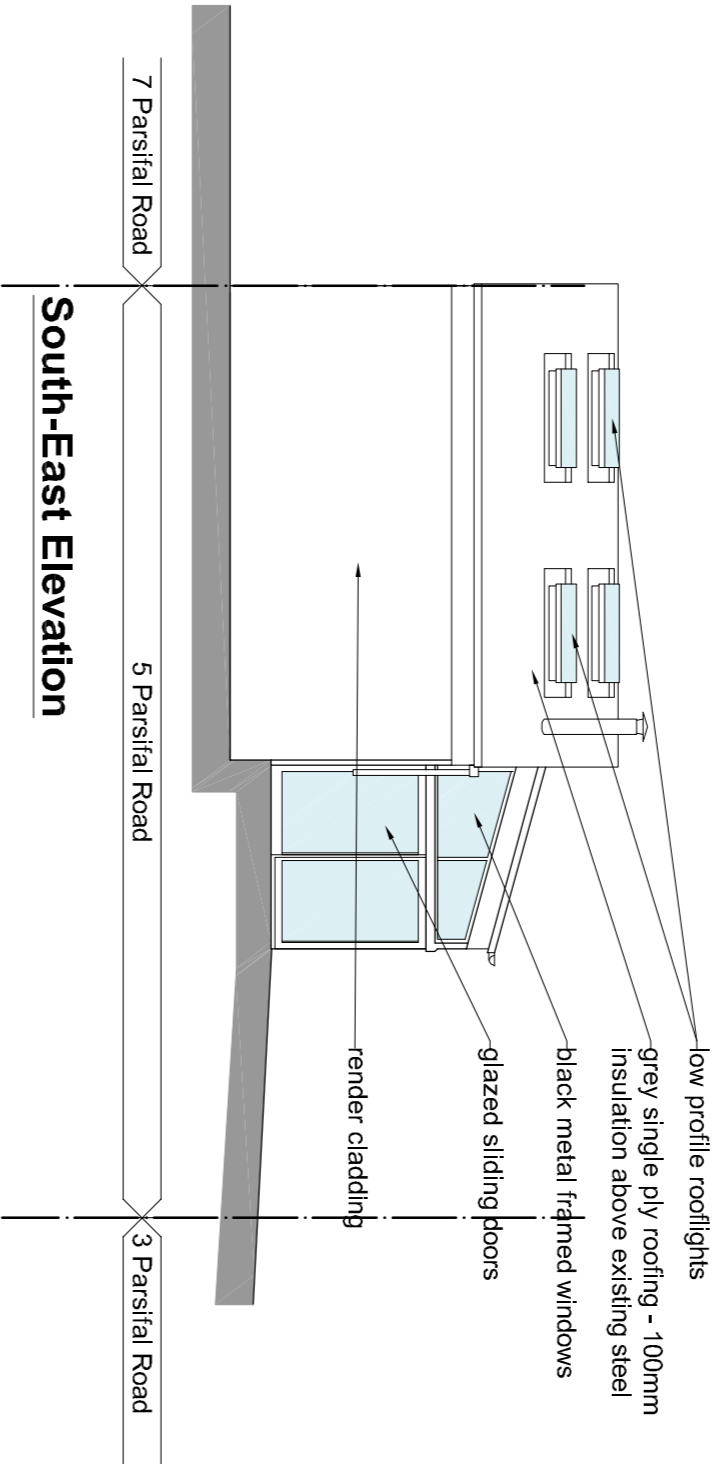

South-East Elevation

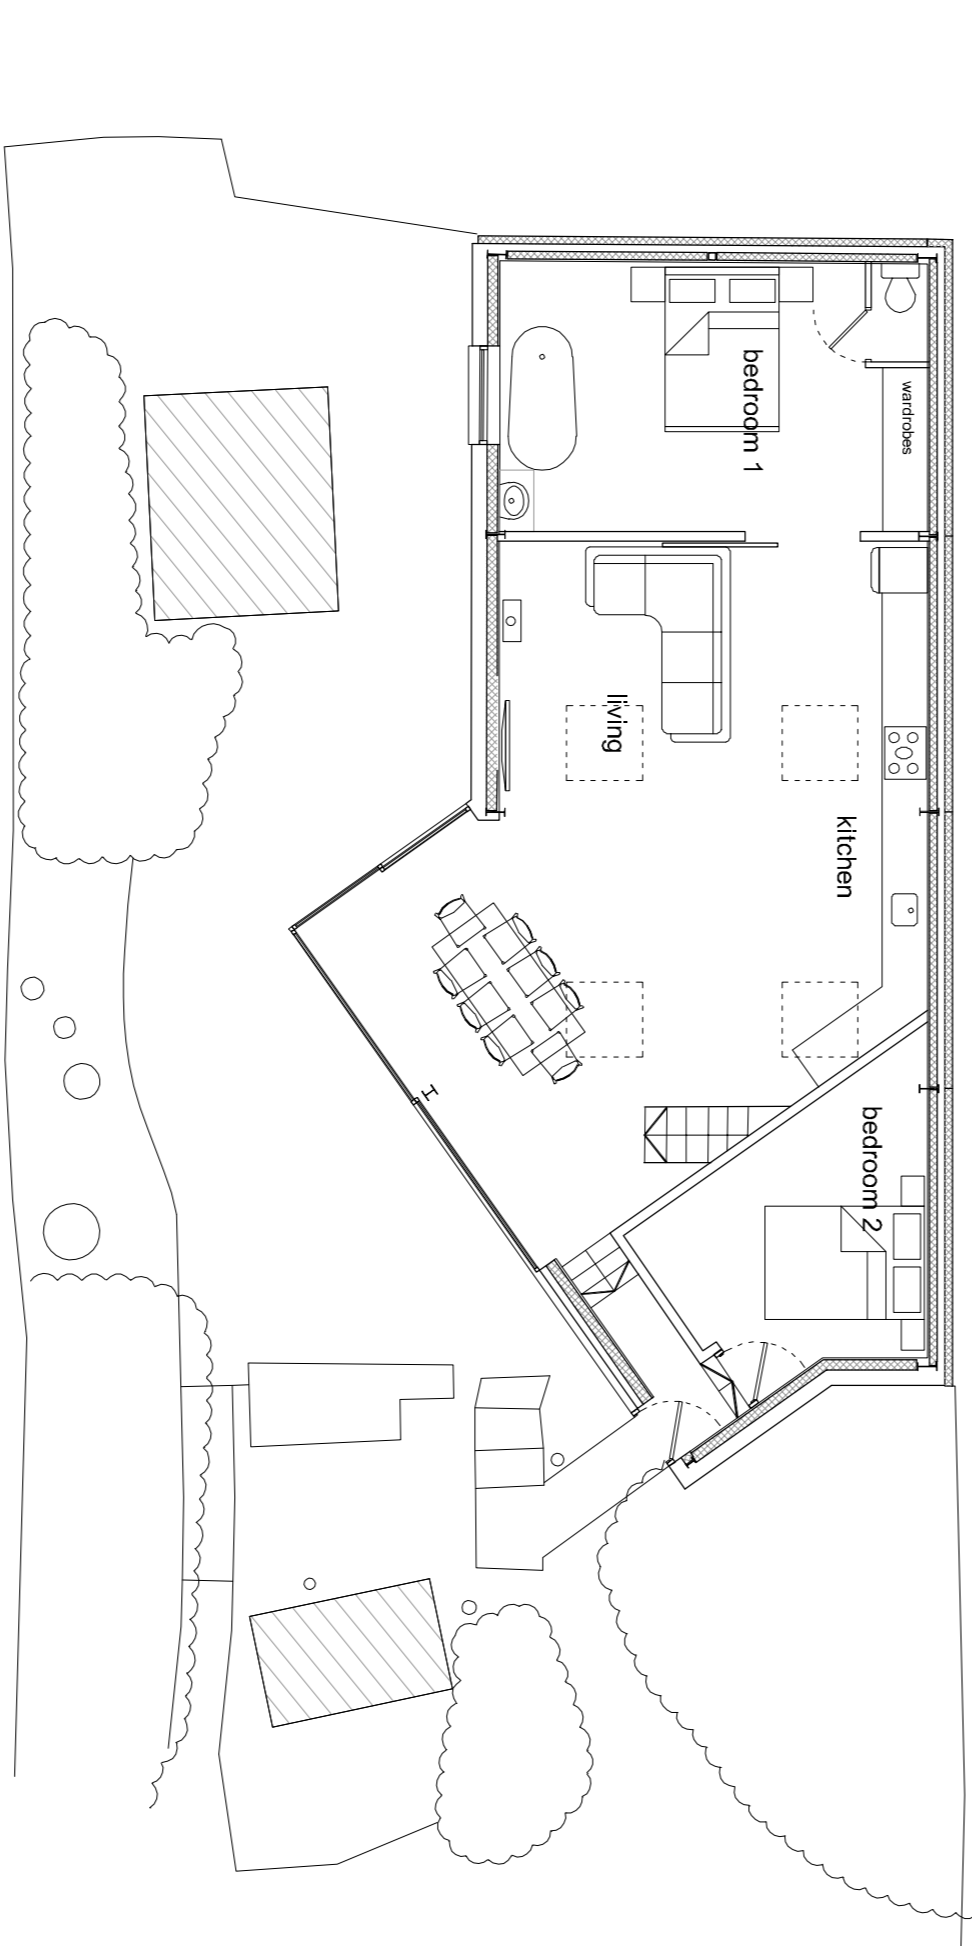



Ground Floor Plan

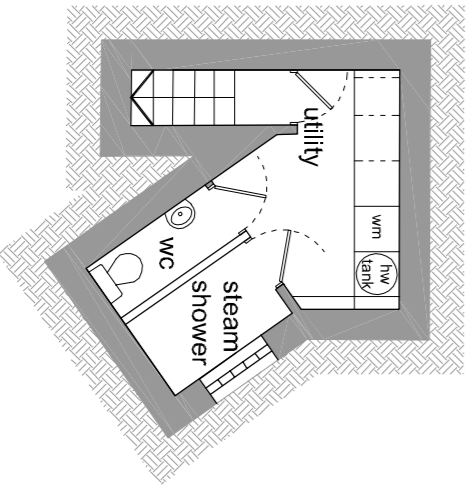

Basement Plan



Site/Roof Plan 1:200

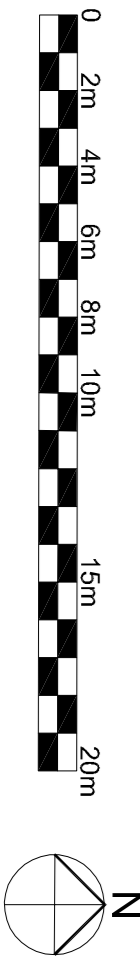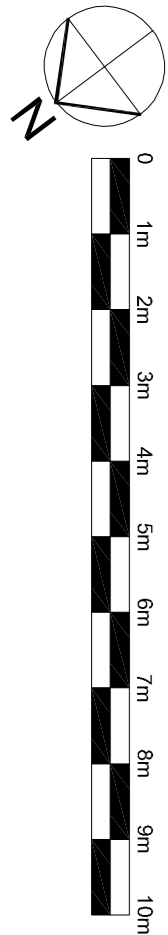

Rev	Description	Date
H	rooflights amended. Notes added	25/03/2021
G	Existing drawings added in orange	16/03/2021
F	Updated to planning comments	05/02/2021
E	Updated to planning comments	02/02/2021
D	Updated to client comments	07/09/2020
C	Updated to client comments	28/08/2020
B	Updated to client comments	28/08/2020
A	Updated to client comments	19/08/2020

Do not scale from this drawing

NOADES
architects

4 Penn Way
Chorleywood
Hertfordshire
WD3 5HQ
01923 282360
www.noadesarchitects.com

Client
B Blackledge

Project
5 Parsifal Road
Garden Studio

Description
Proposed Drawings

Scale
1:100 uno

Job No.
4077

Drawn
MN

Drawing No.
P-003

Date
Aug 20

Rev
H