



NOTES

1. ALL DIMENSIONS AND LEVELS TO BE CHECKED ON SITE PRIOR TO SETTING OUT OR MANUFACTURE. ANY DISCREPANCIES BETWEEN SITE, DRAWING OR SPECIFICATION TO BE REPORTED TO THE ARCHITECT IMMEDIATELY.

2. THIS DRAWING IS THE COPYRIGHT OF THE OWNERS

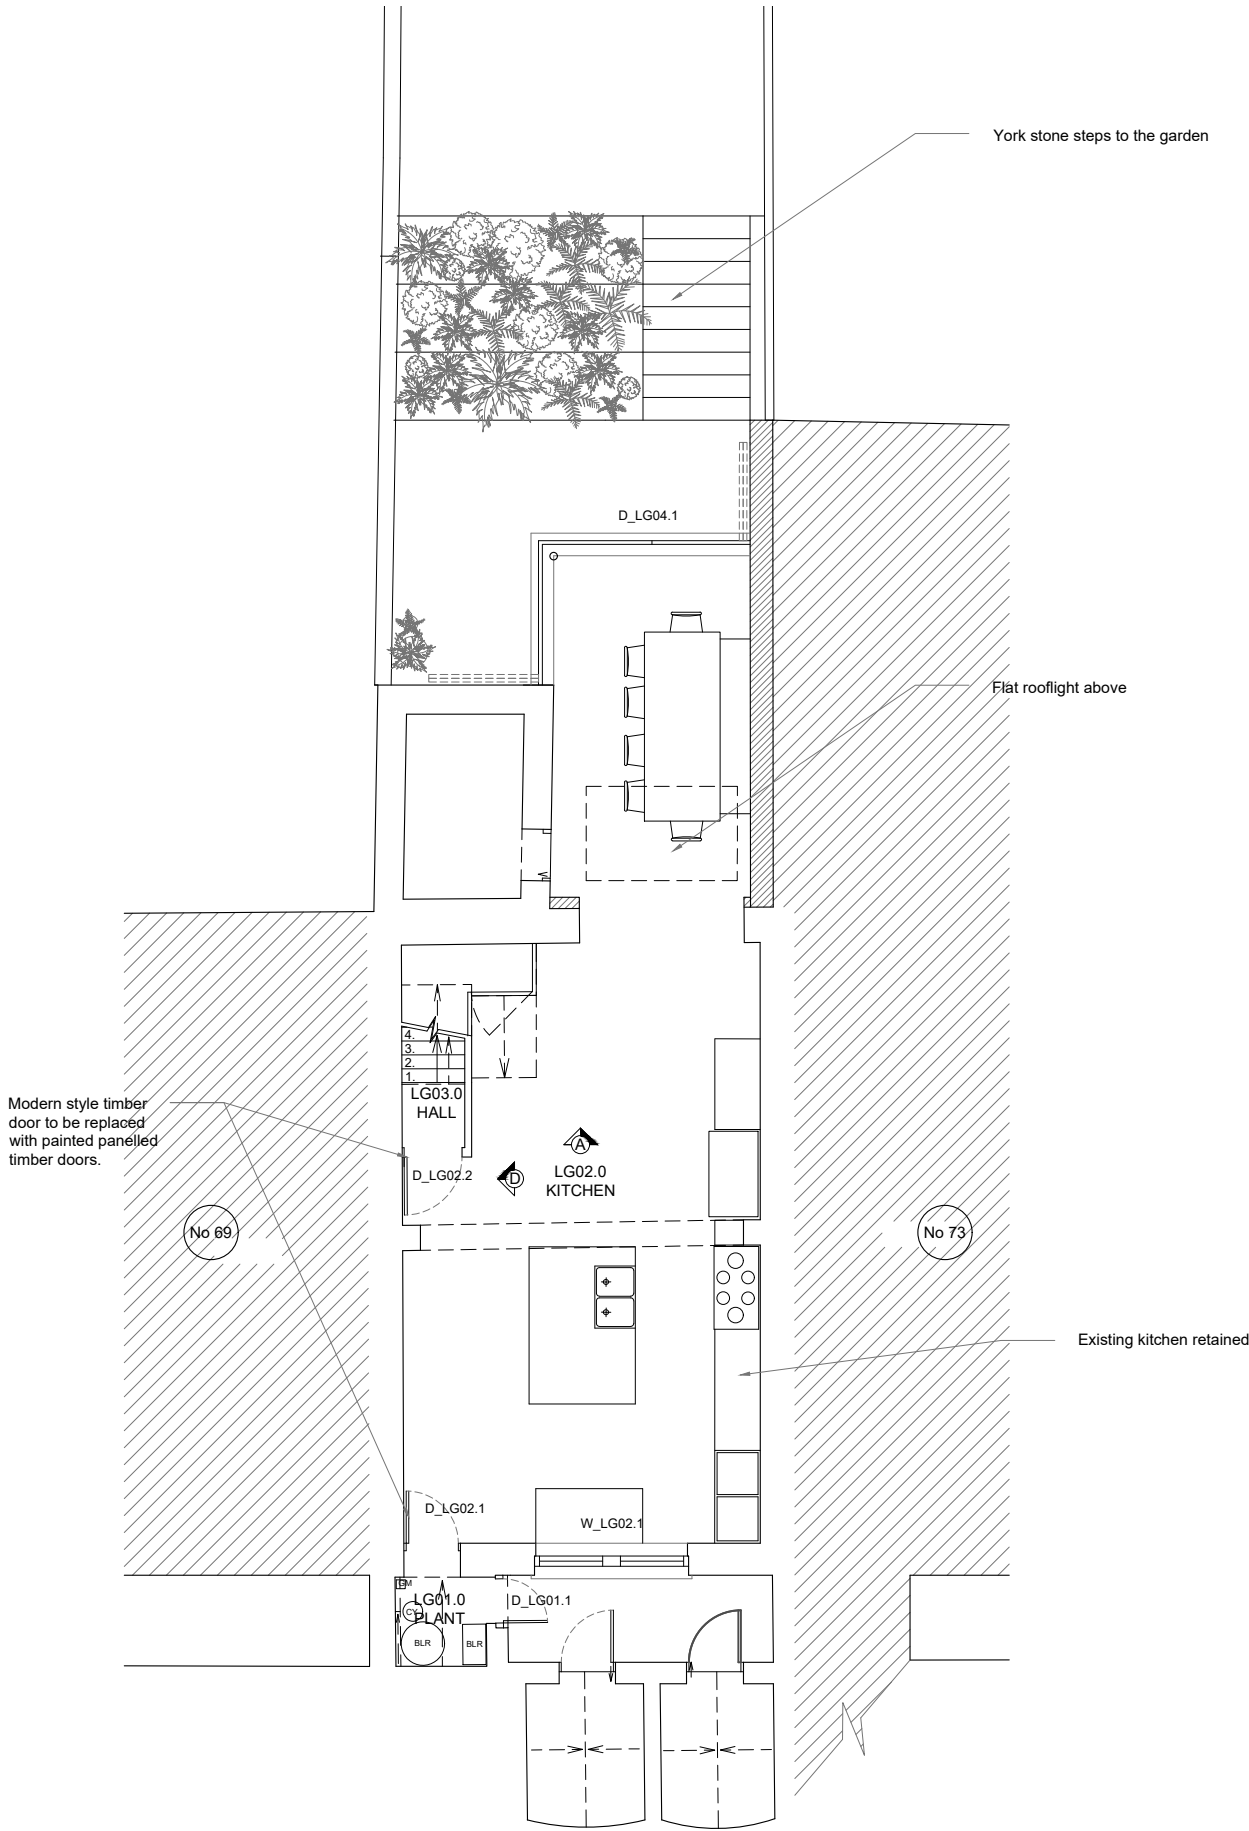

Proposed Lower Ground Floor Plan
Scale 1:50@A1 Scale 1:100@A3

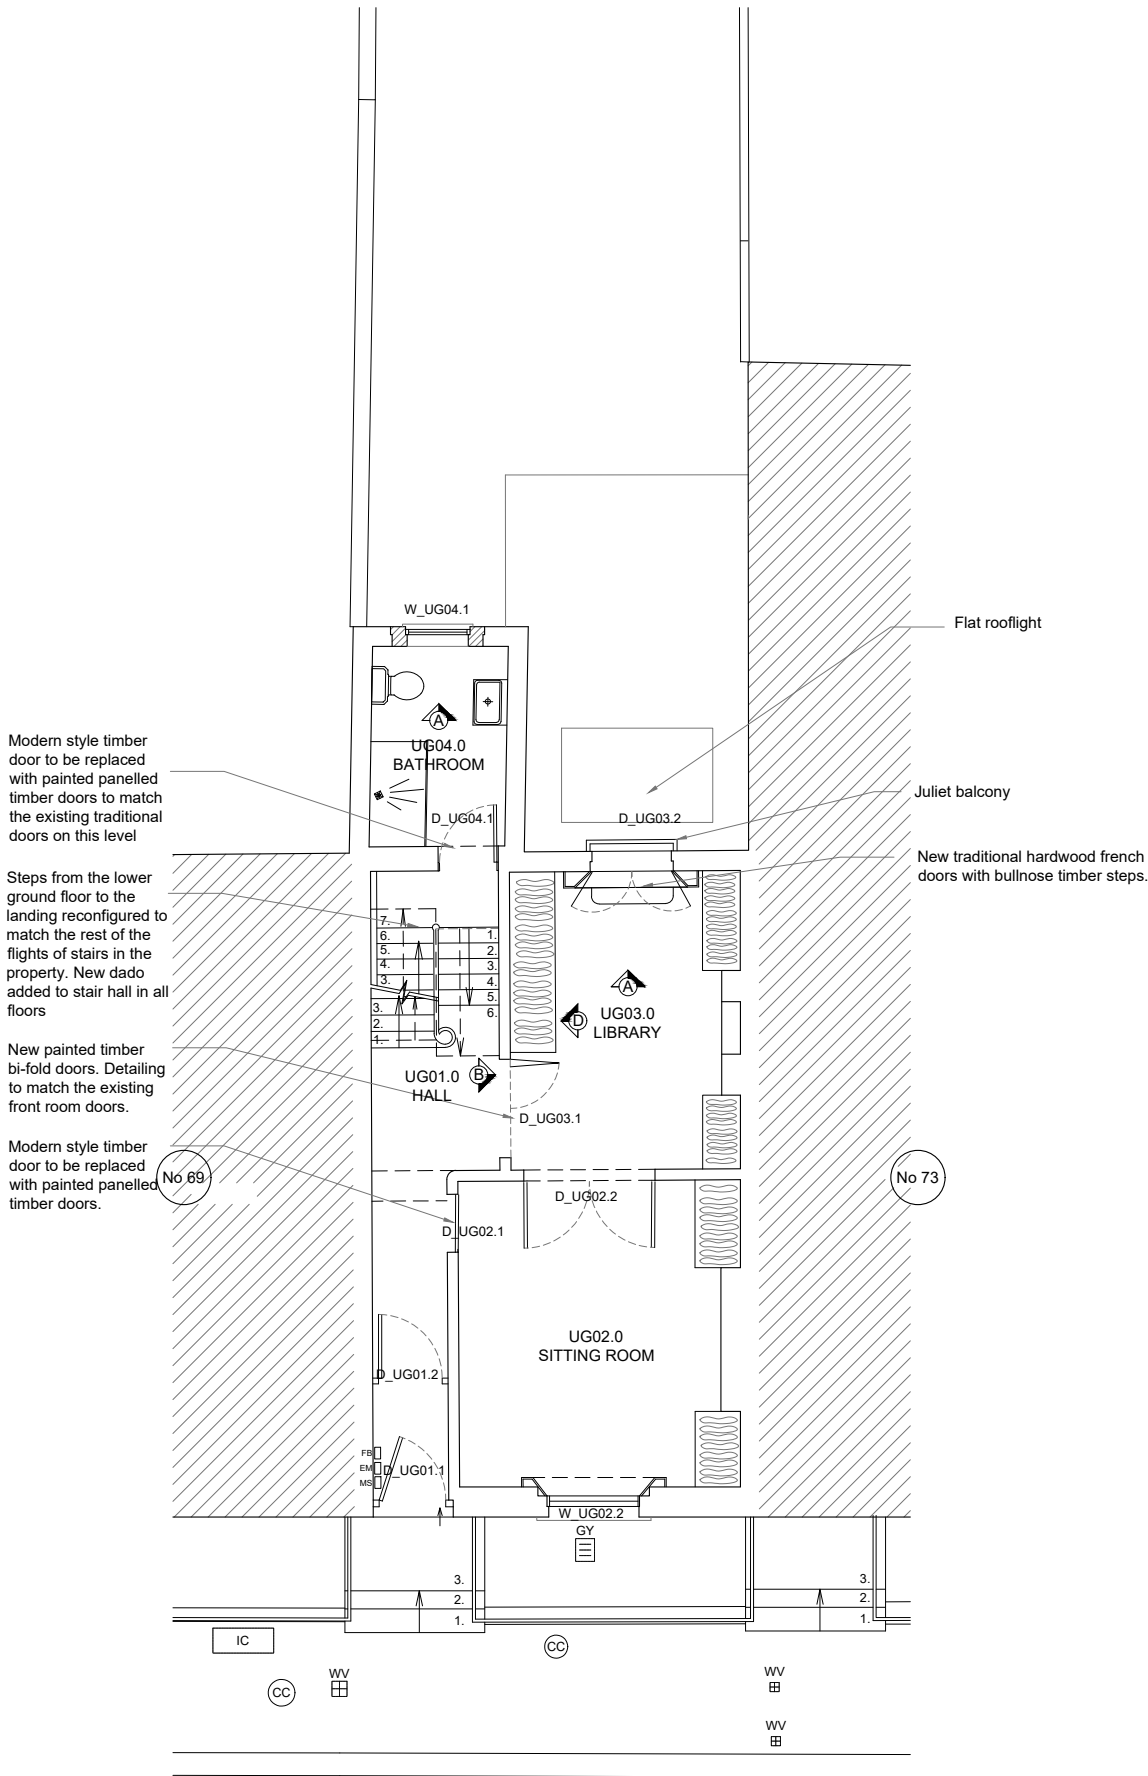

Proposed Upper Ground Floor Plan
Scale 1:50@A1 Scale 1:100@A3

Revisions:-
A 03/03/21 - Planning amendments
B 01/04/21 - Planning amendment

ALEX TART ARCHITECTS

THE OLD BOATHOUSE,
LONDON, SW15 1LB

TEL: 020 3937 8989
Email: office@alexartarchitects.com

Project
131_71 Arlington Road

Site
71 Arlington Road,
London, NW1 7ES

Drawing Title
Proposed Lower Ground and Upper
Ground Floor Plans

Scale	Date	Drawn	Checked
1:50@A1	09.11.20	JW	AT
1:100@A3			

Drawing No.	Revision
P 12	B