



Roof Plan




Front Elevation

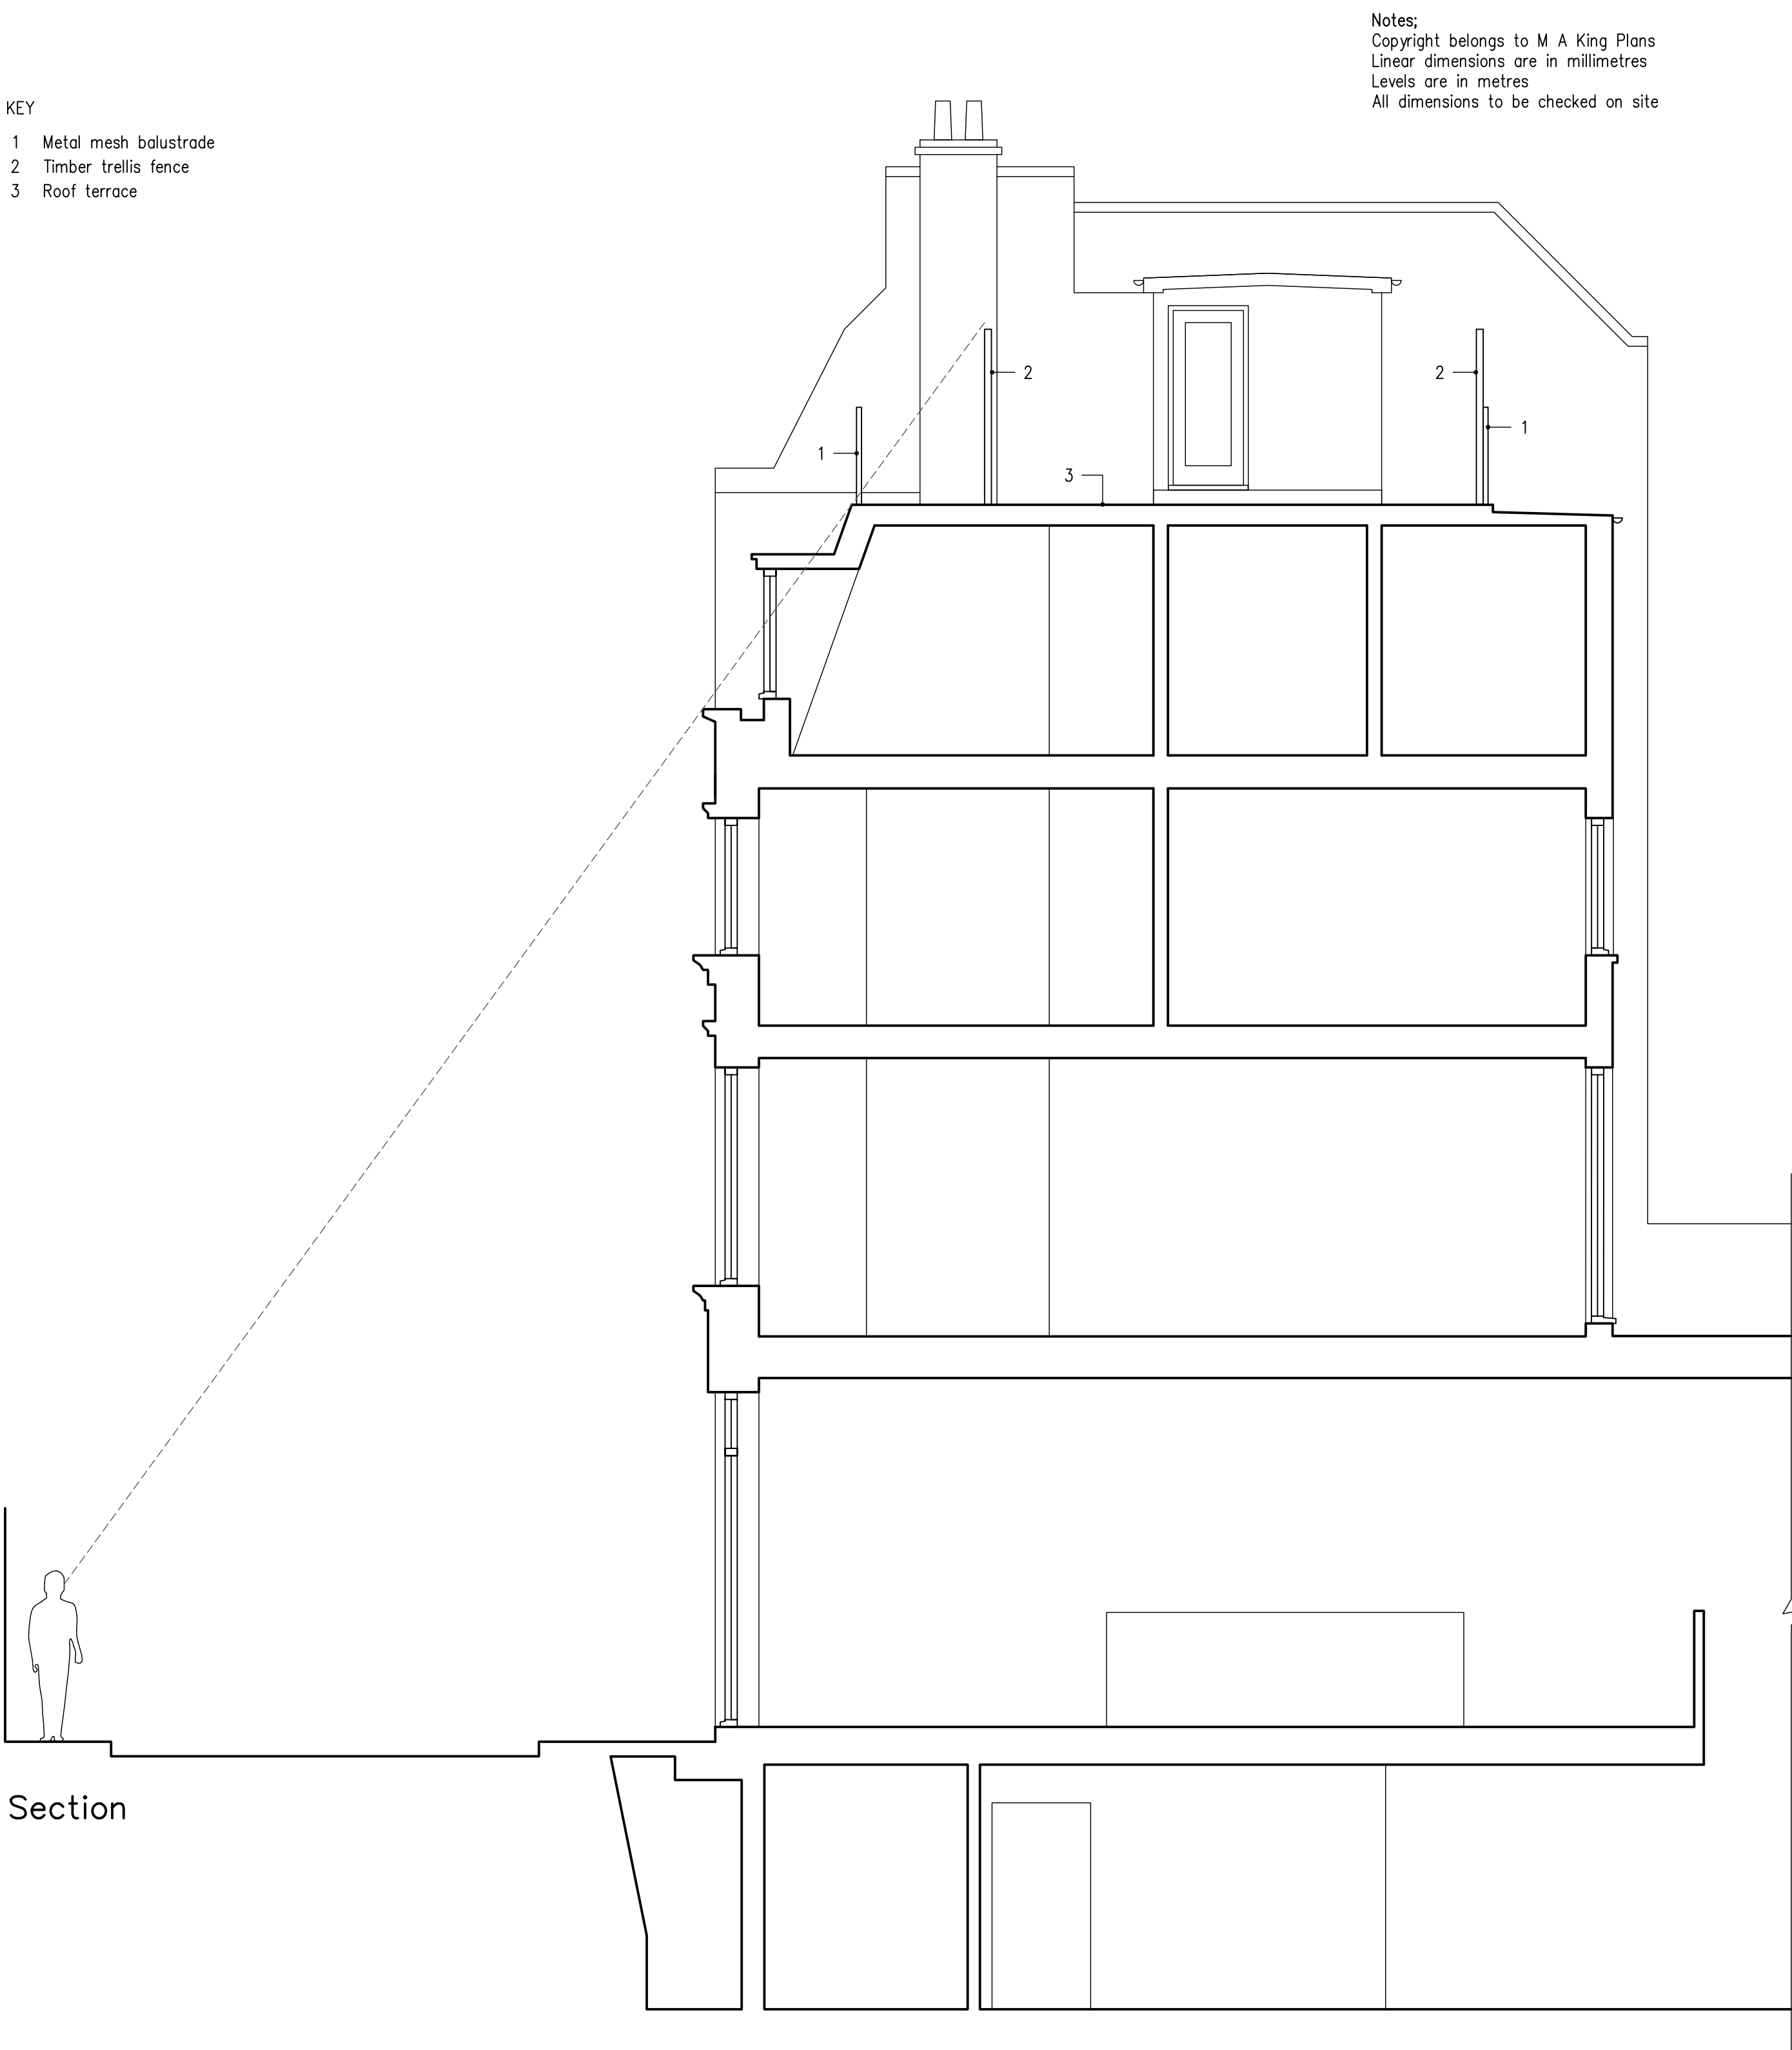

Section

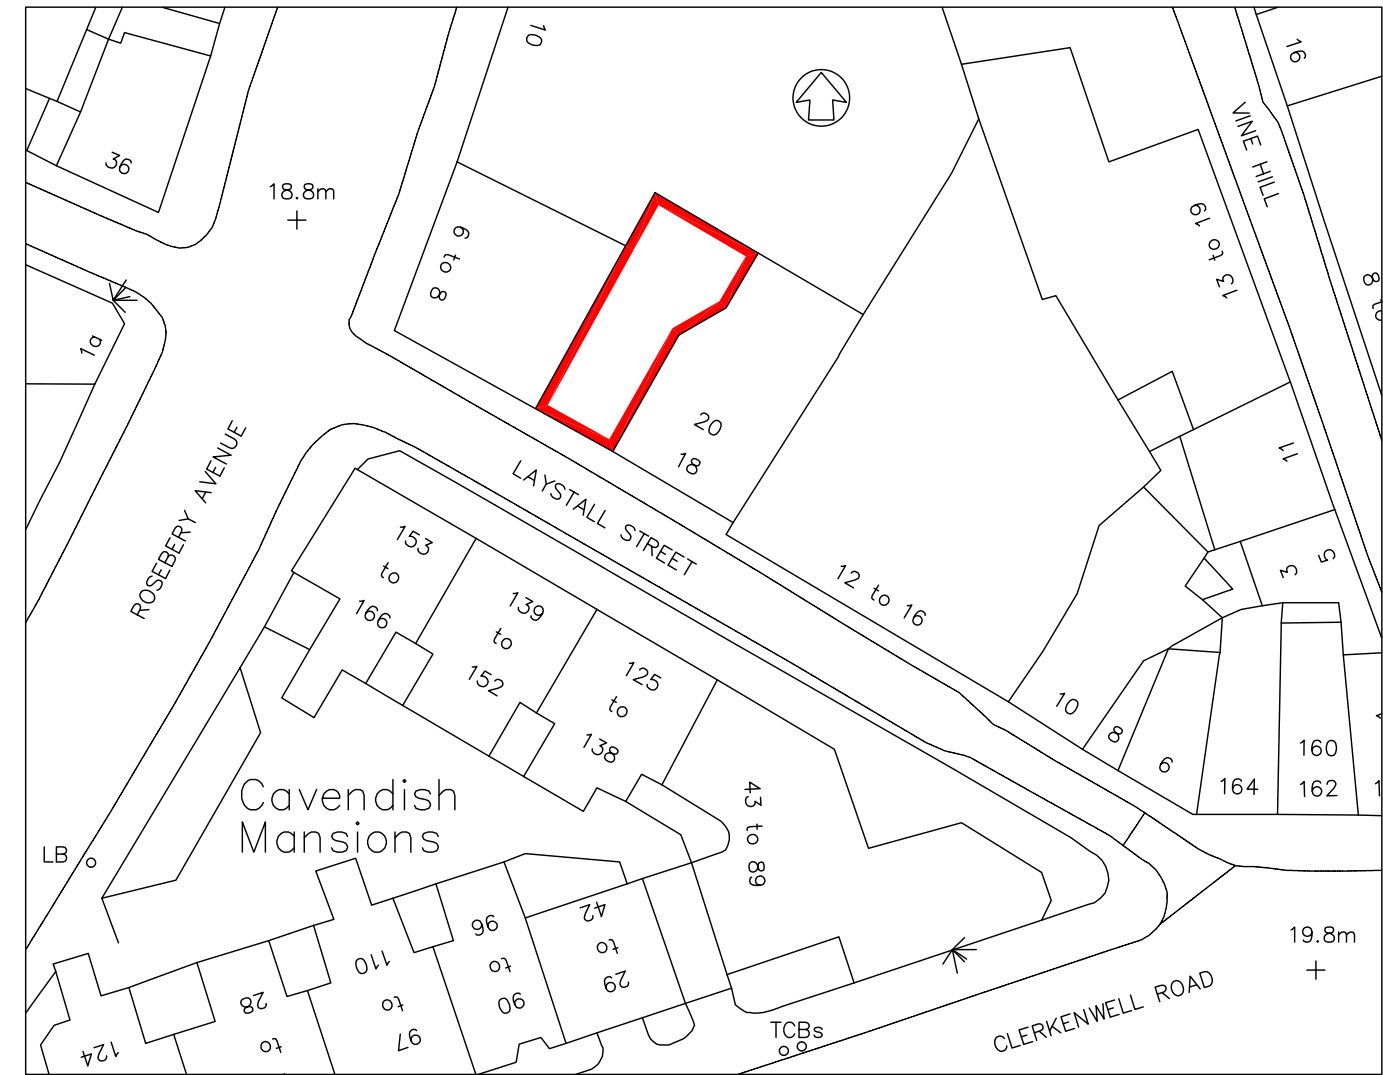

Site Location Plan
1/1000 @ A3

 

Notes;
Copyright belongs to M A King Plans
Linear dimensions are in millimetres
Levels are in metres
All dimensions to be checked on site

- KEY
- 1 Metal mesh balustrade
 - 2 Timber trellis fence
 - 3 Roof terrace

Project
22 Laystall Street
London
EC1R 4PA

 **M A King Plans**
2A Theobalds Road
London WC1X 8PN
07976 603076
makingplans@btopenworld.com

Title
Plans and Elevations
As Existing

Drawn/Checked	mak
Date	March 2021
Scale	1/50 @ A1, 1/100 @ A3
Project Number	BJ22LS
Drawing No/Revision	A0300 —