

Roof Plan




Front Elevation


KEY

- 1 Metal mesh balustrade
- 2 Timber trellis fence, clear finish
- 3 Roof terrace

Design and Access Statement;
The proposal involves relocating the existing front trellis fence on the fourth floor roof terrace. To be located behind site line from the opposite pavement and the existing metal mesh balustrade, to preserve the character and appearance of the building.

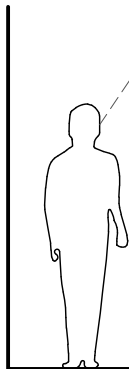

Section

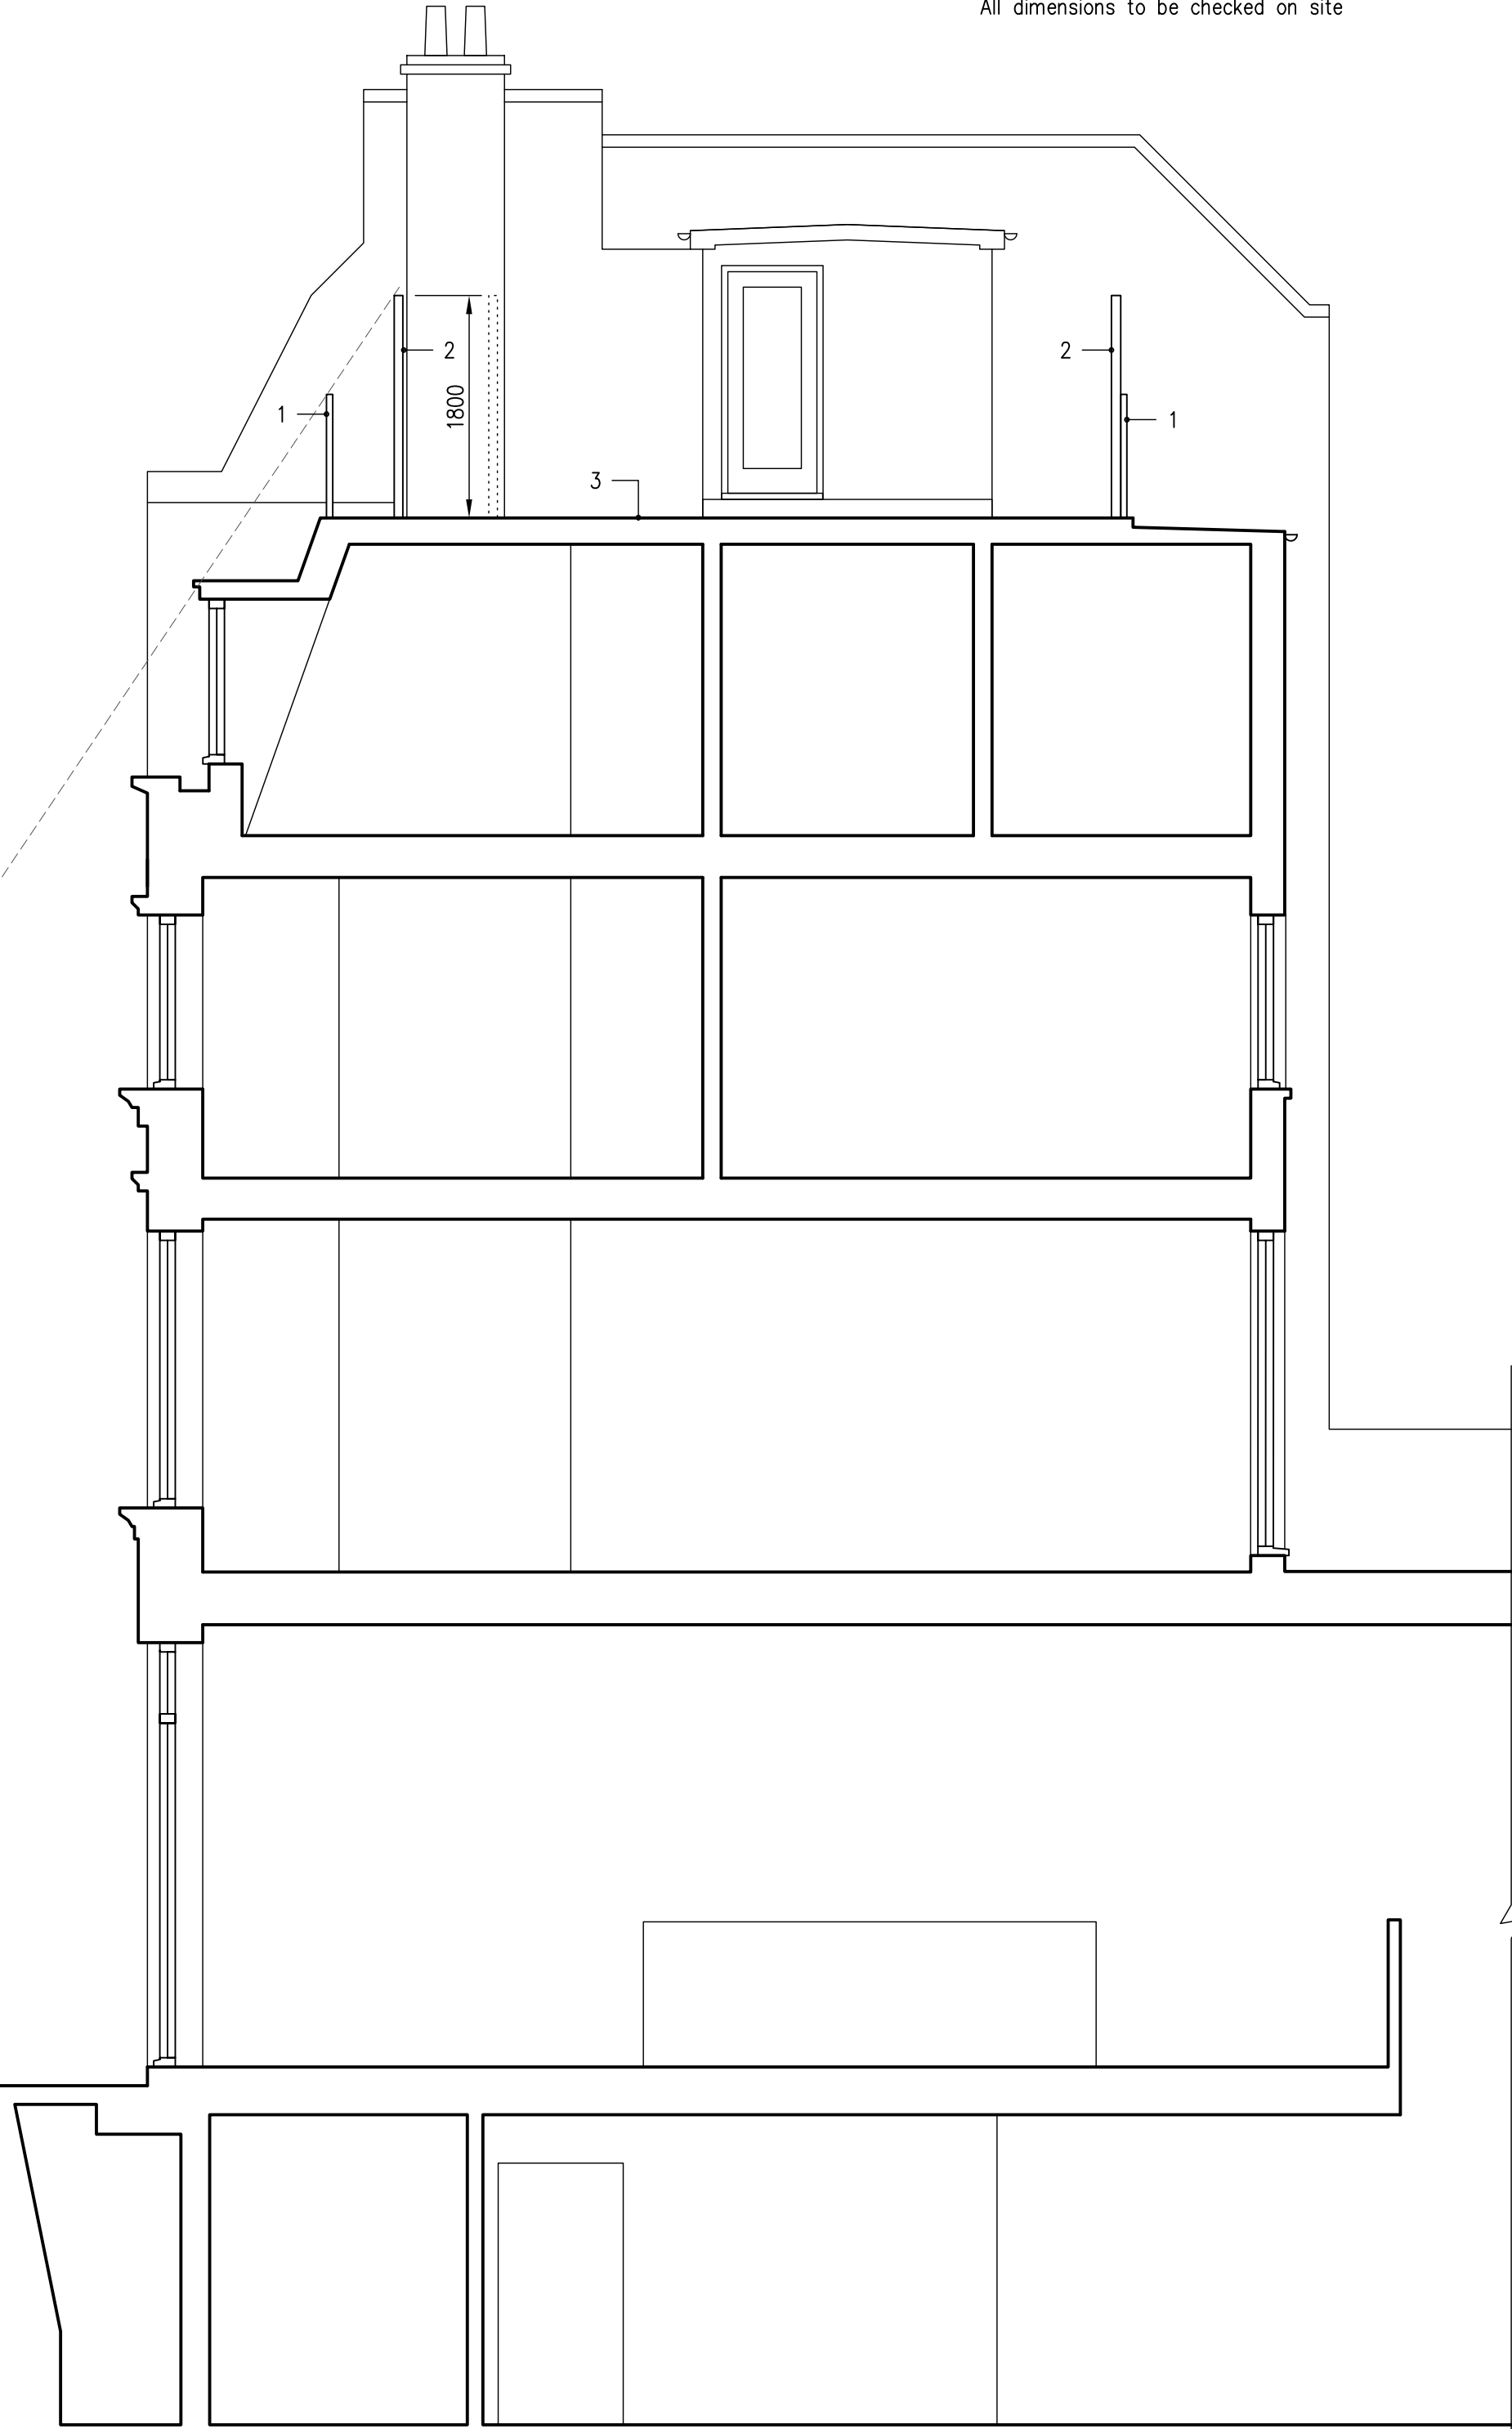

Notes;
Copyright belongs to M A King Plans
Linear dimensions are in millimetres
Levels are in metres
All dimensions to be checked on site

Metres 0 1 2 3 4 5 6

Project
22 Laystall Street
London
EC1R 4PA

 **M A King Plans**
2A Theobalds Road
London WC1X 8PN
07976 603076
makingplans@btopenworld.com

Title
Plans and Elevations
As Proposed

Drawn/Checked	mak
Date	March 2021
Scale	1/50 @ A1, 1/100 @ A3
Project Number	BJ22LS
Drawing No/Revision	A0315 —