




Existing Front Elevation: East

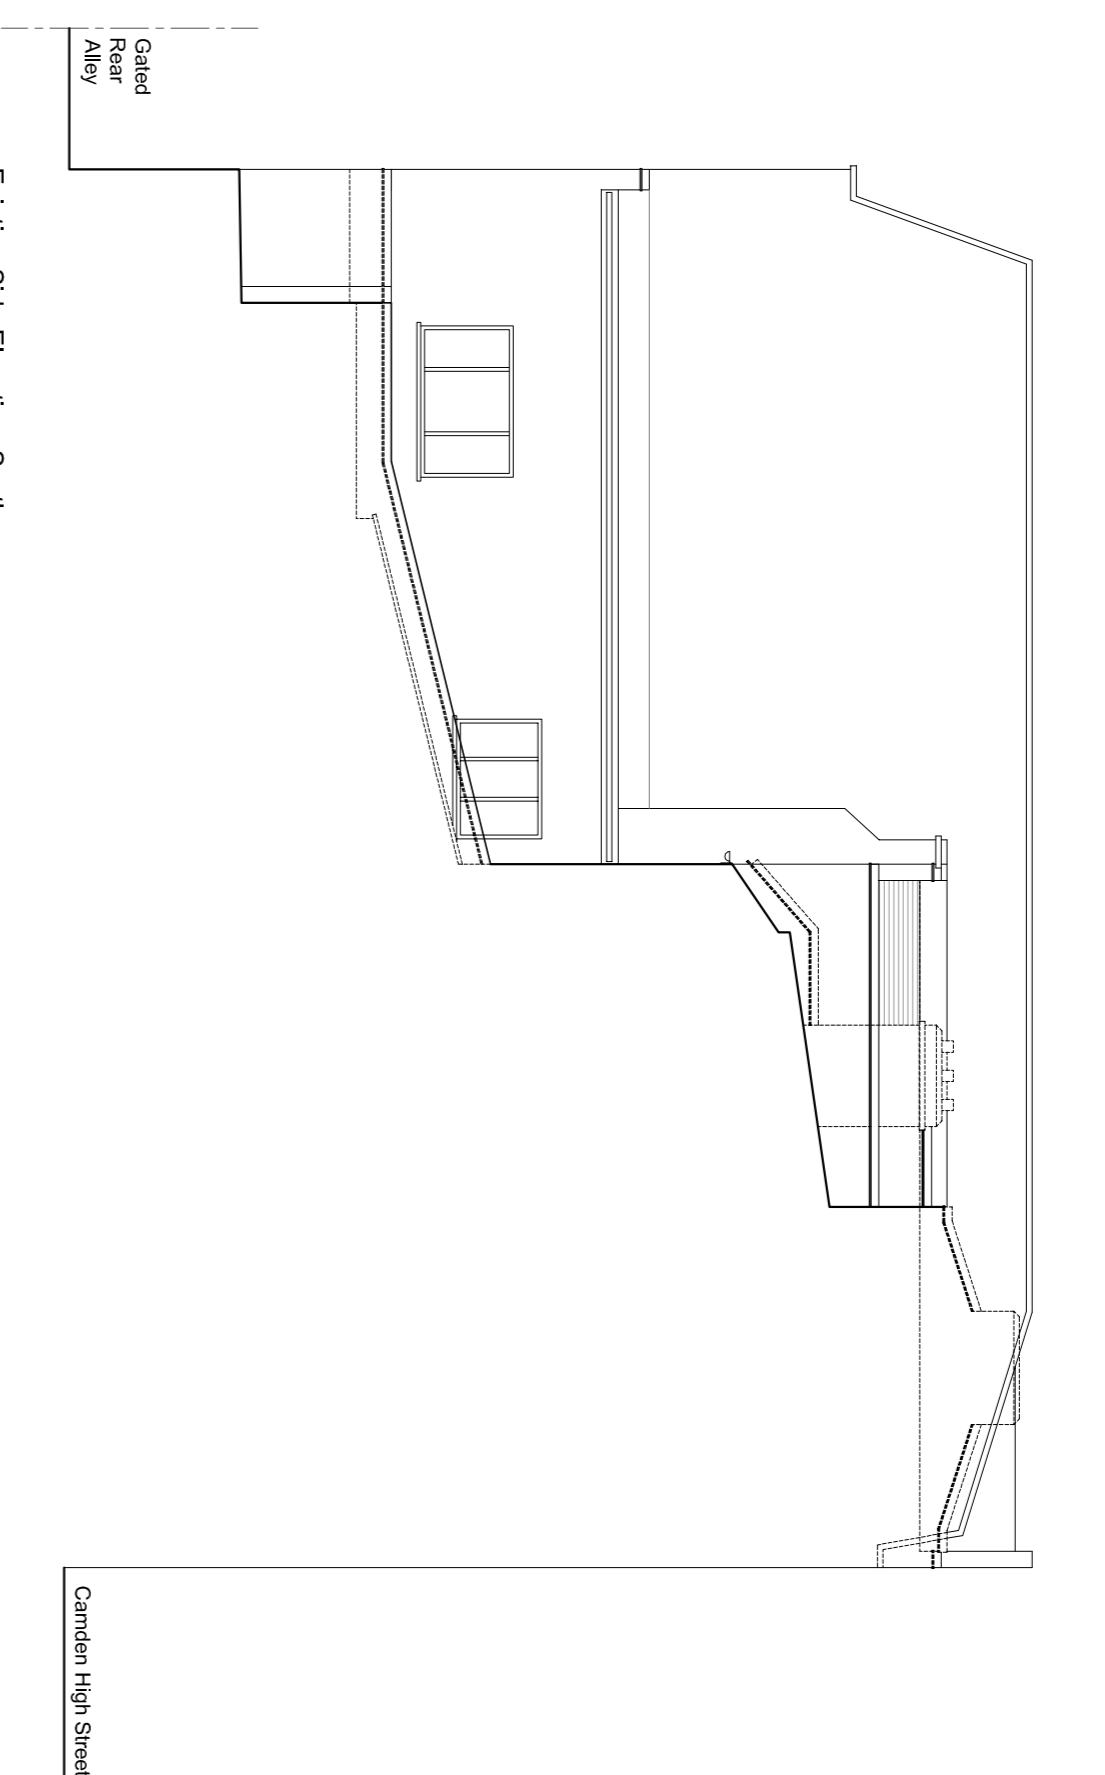


Existing Side Elevation: South

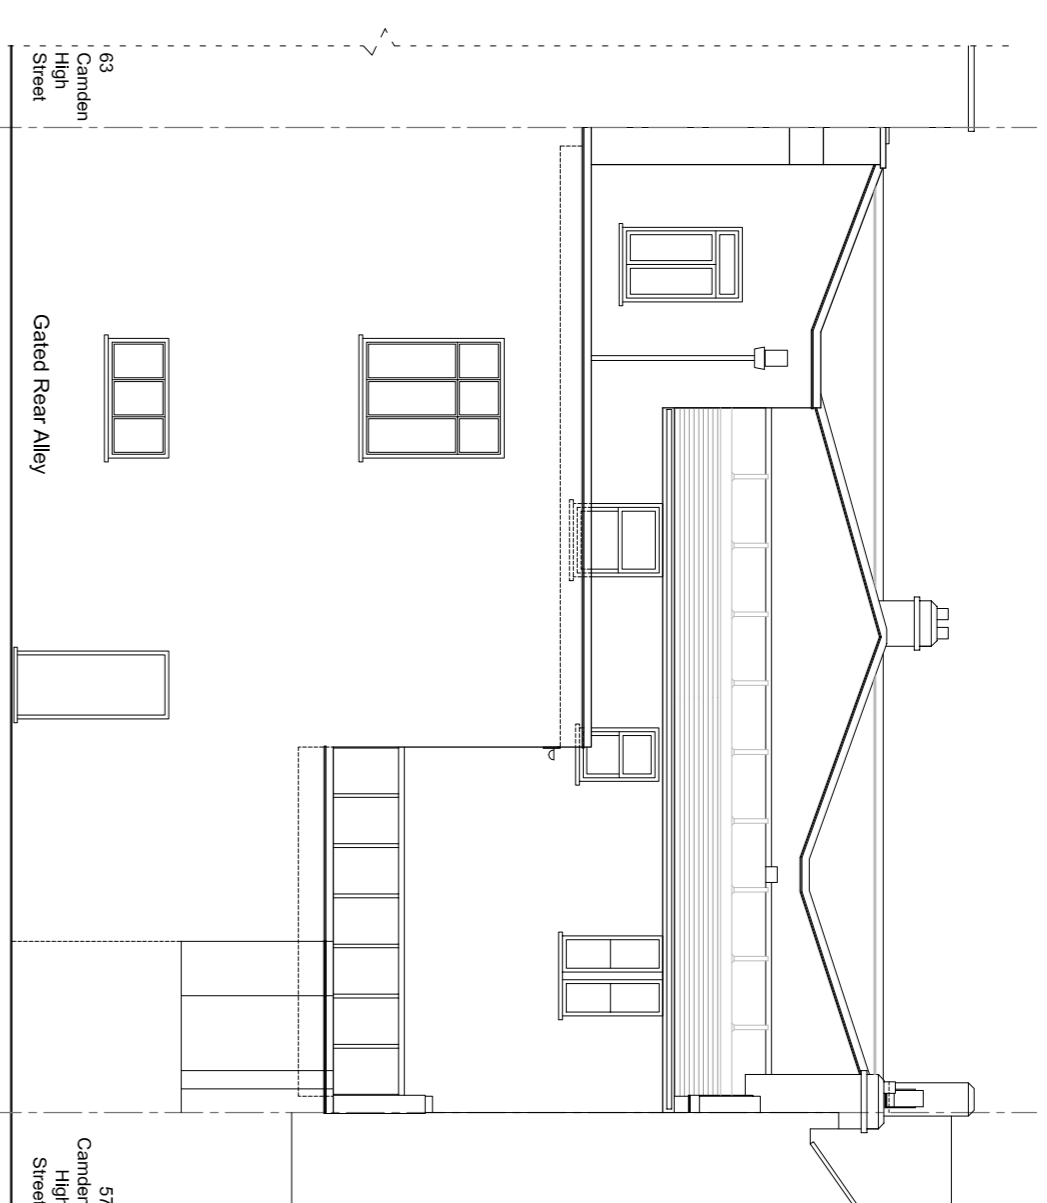


Existing Rear Elevation: West

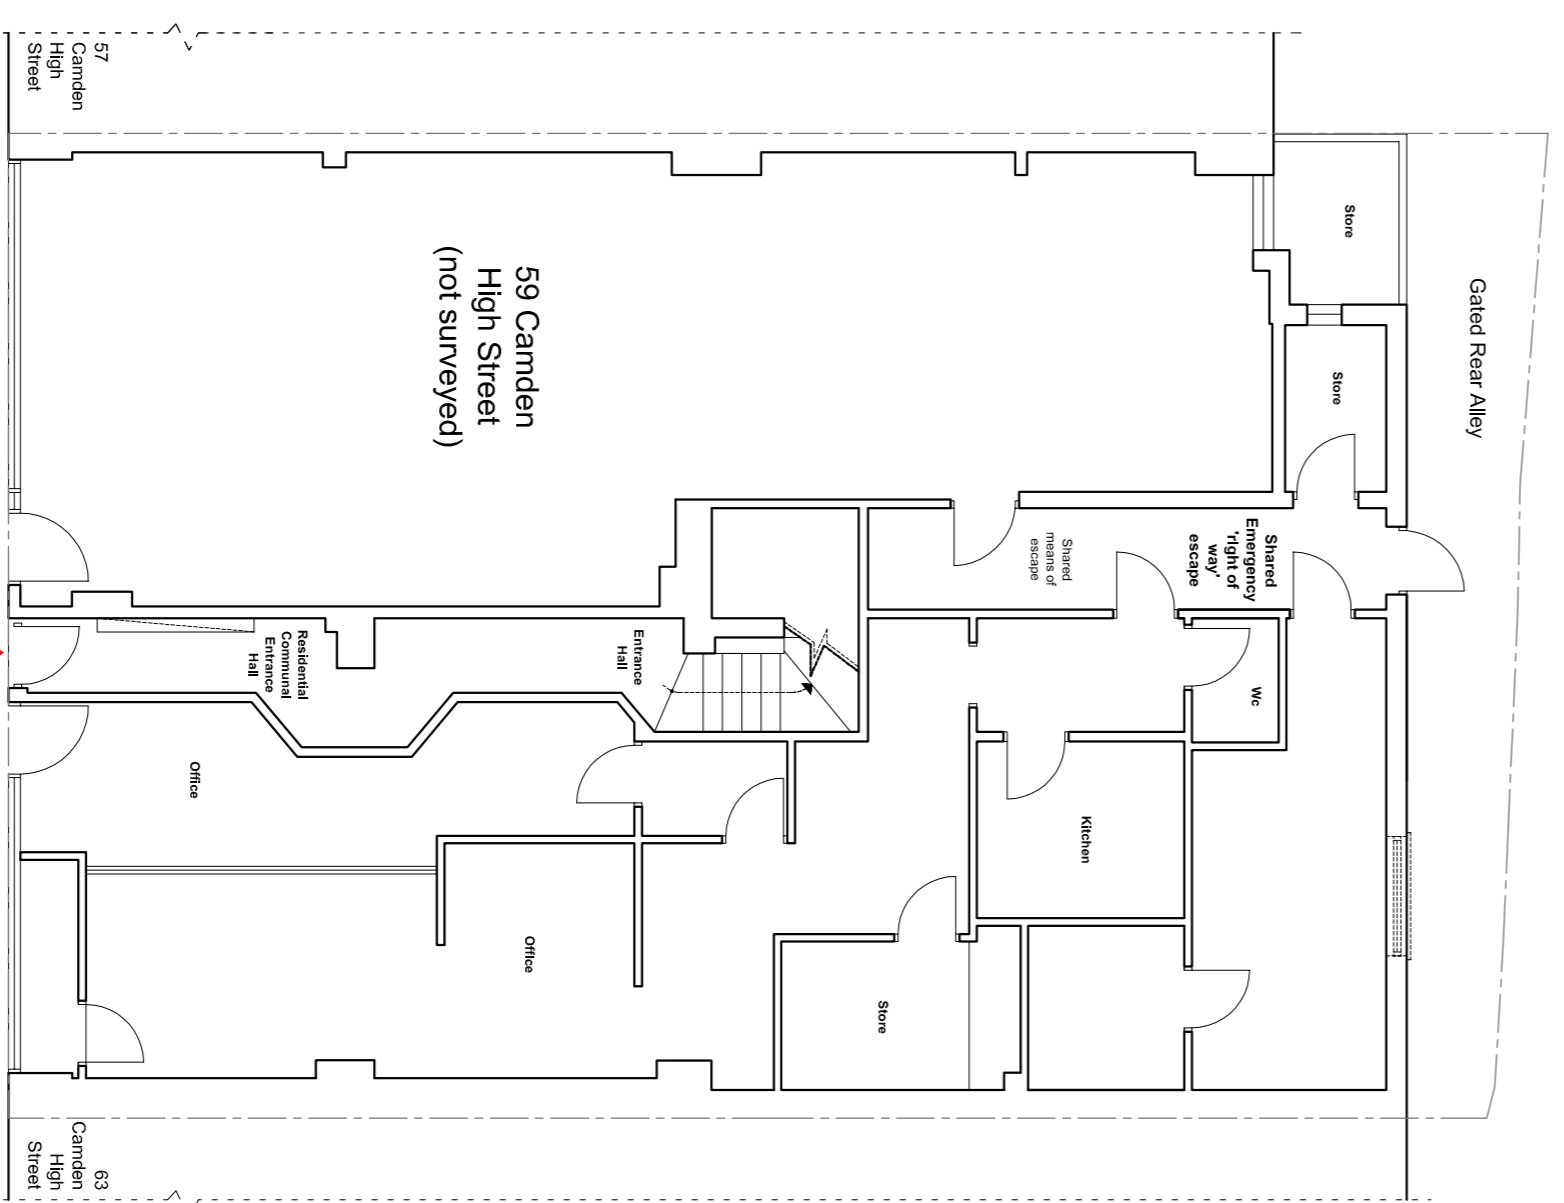


Existing Ground Floor Plan

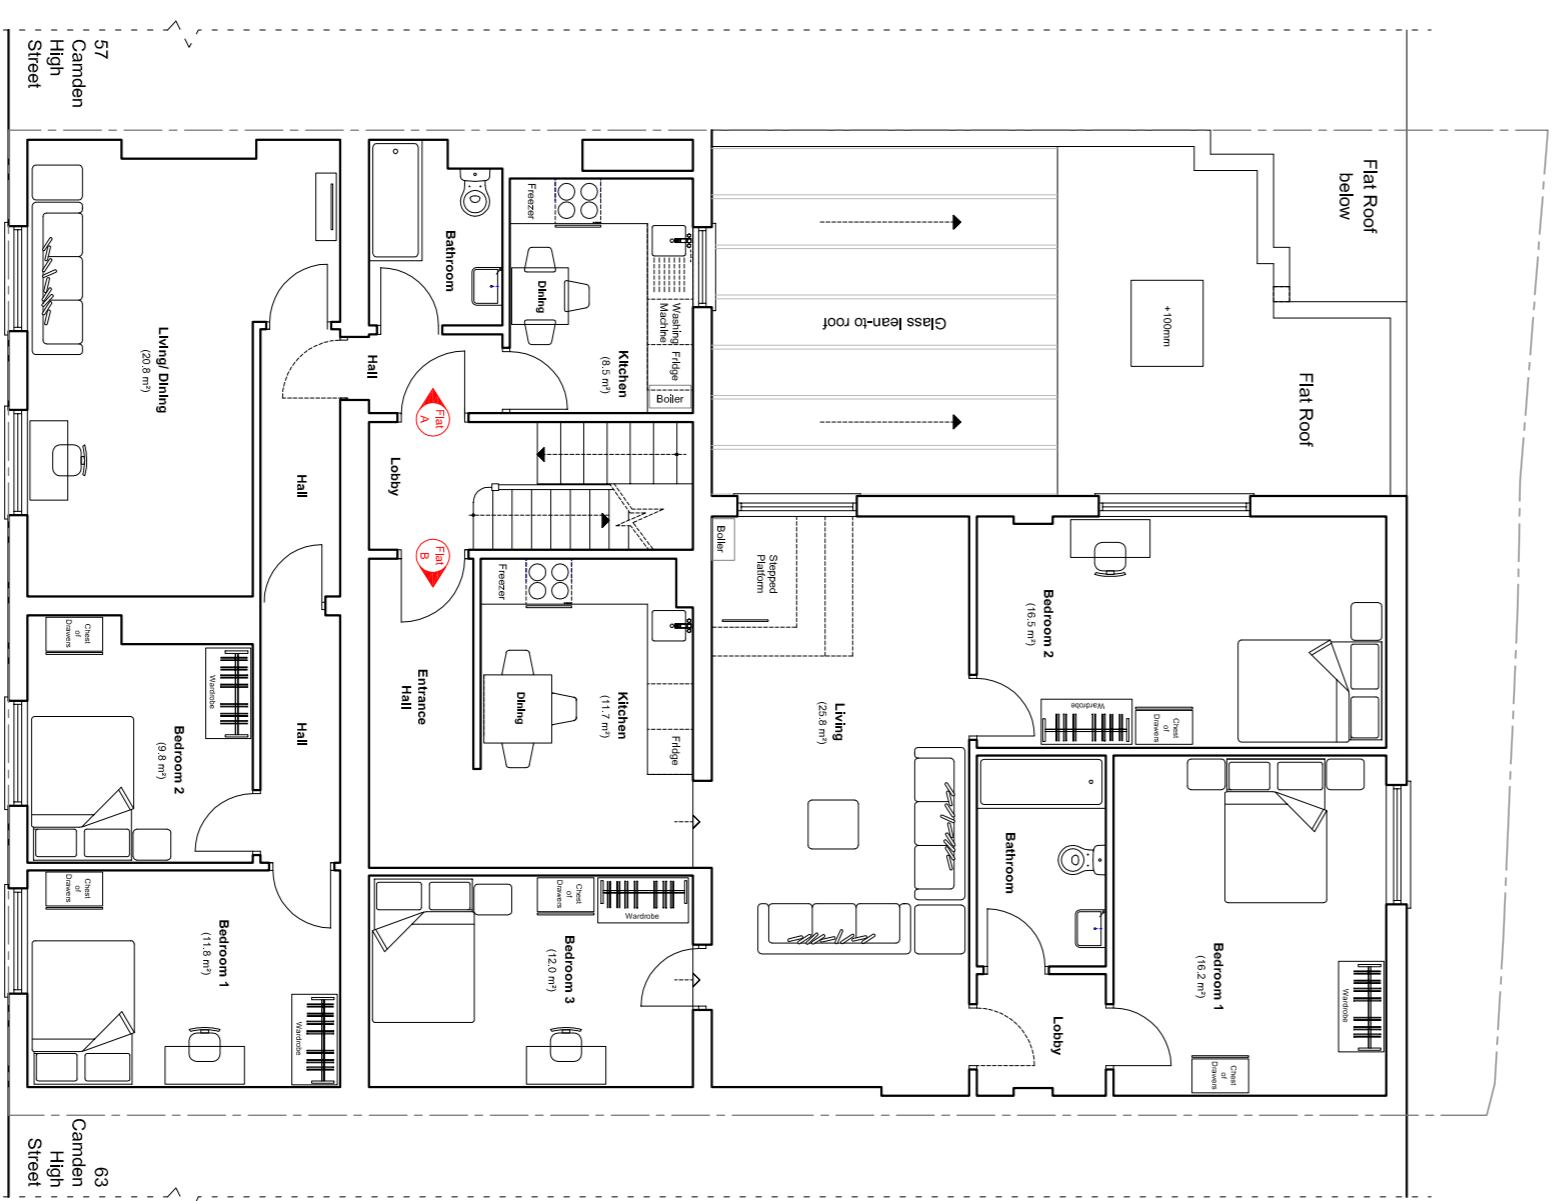

Existing First Floor Plan

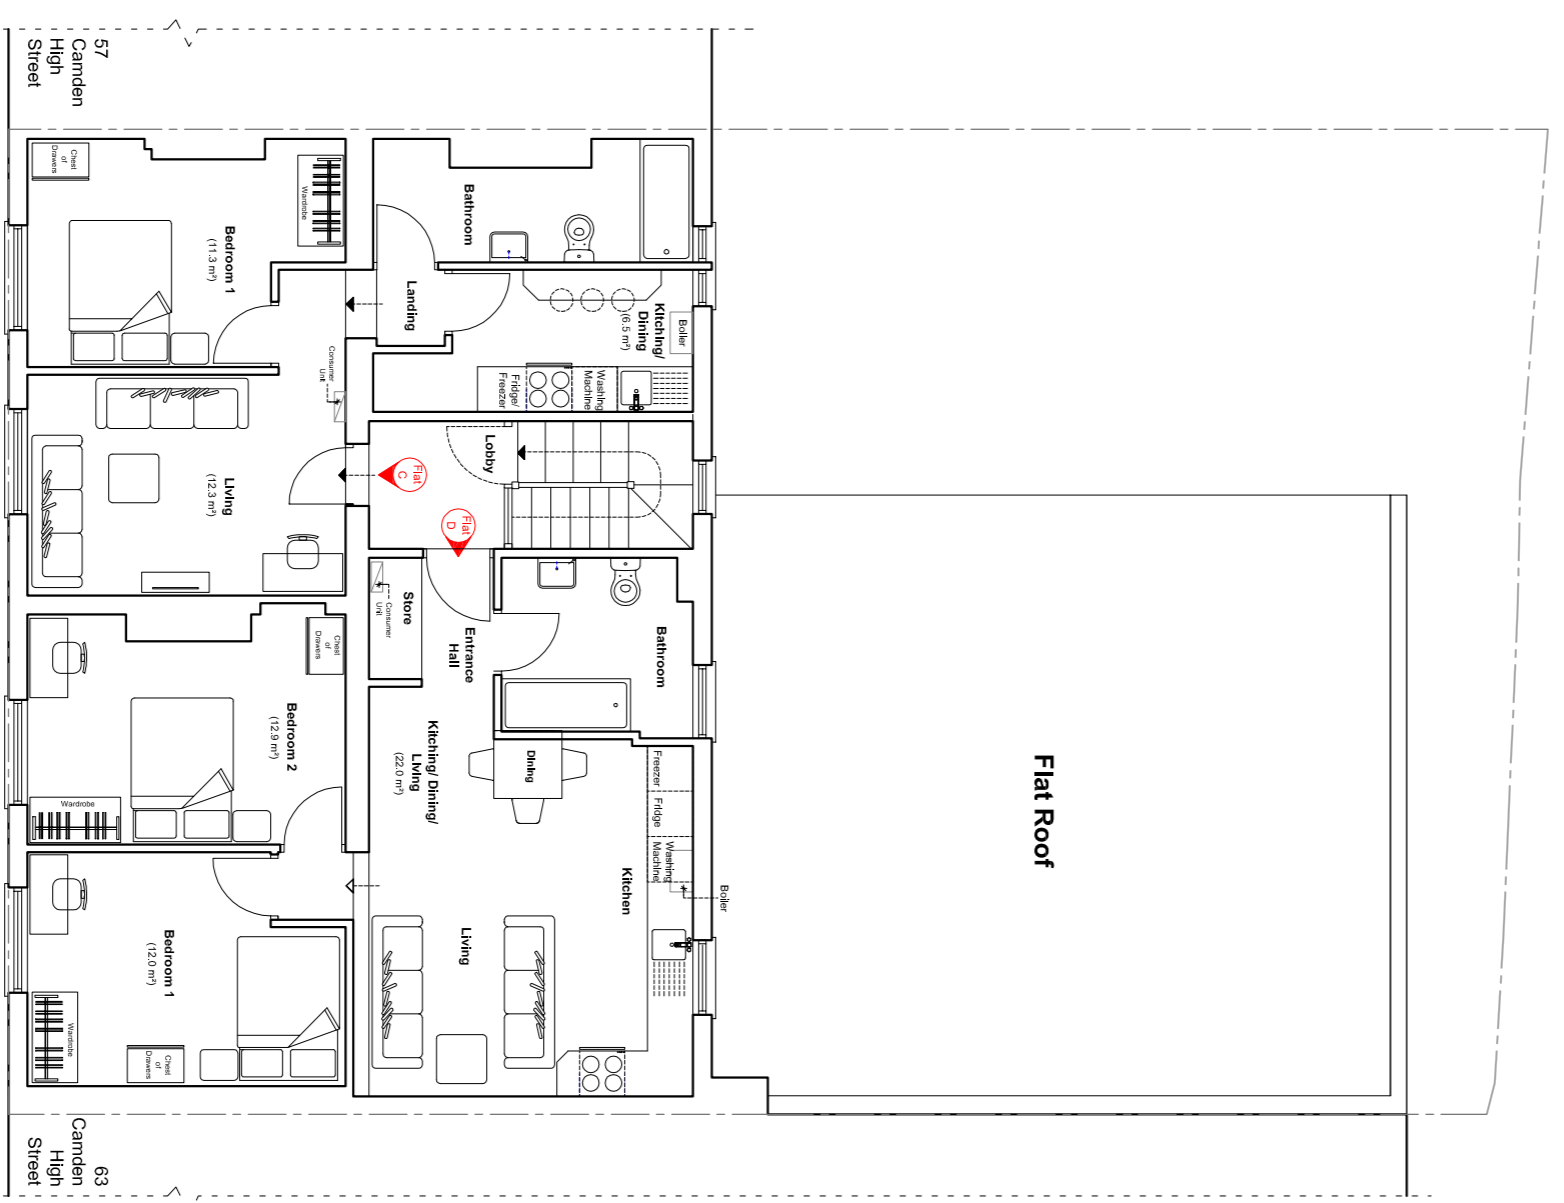

Existing Second Floor Plan

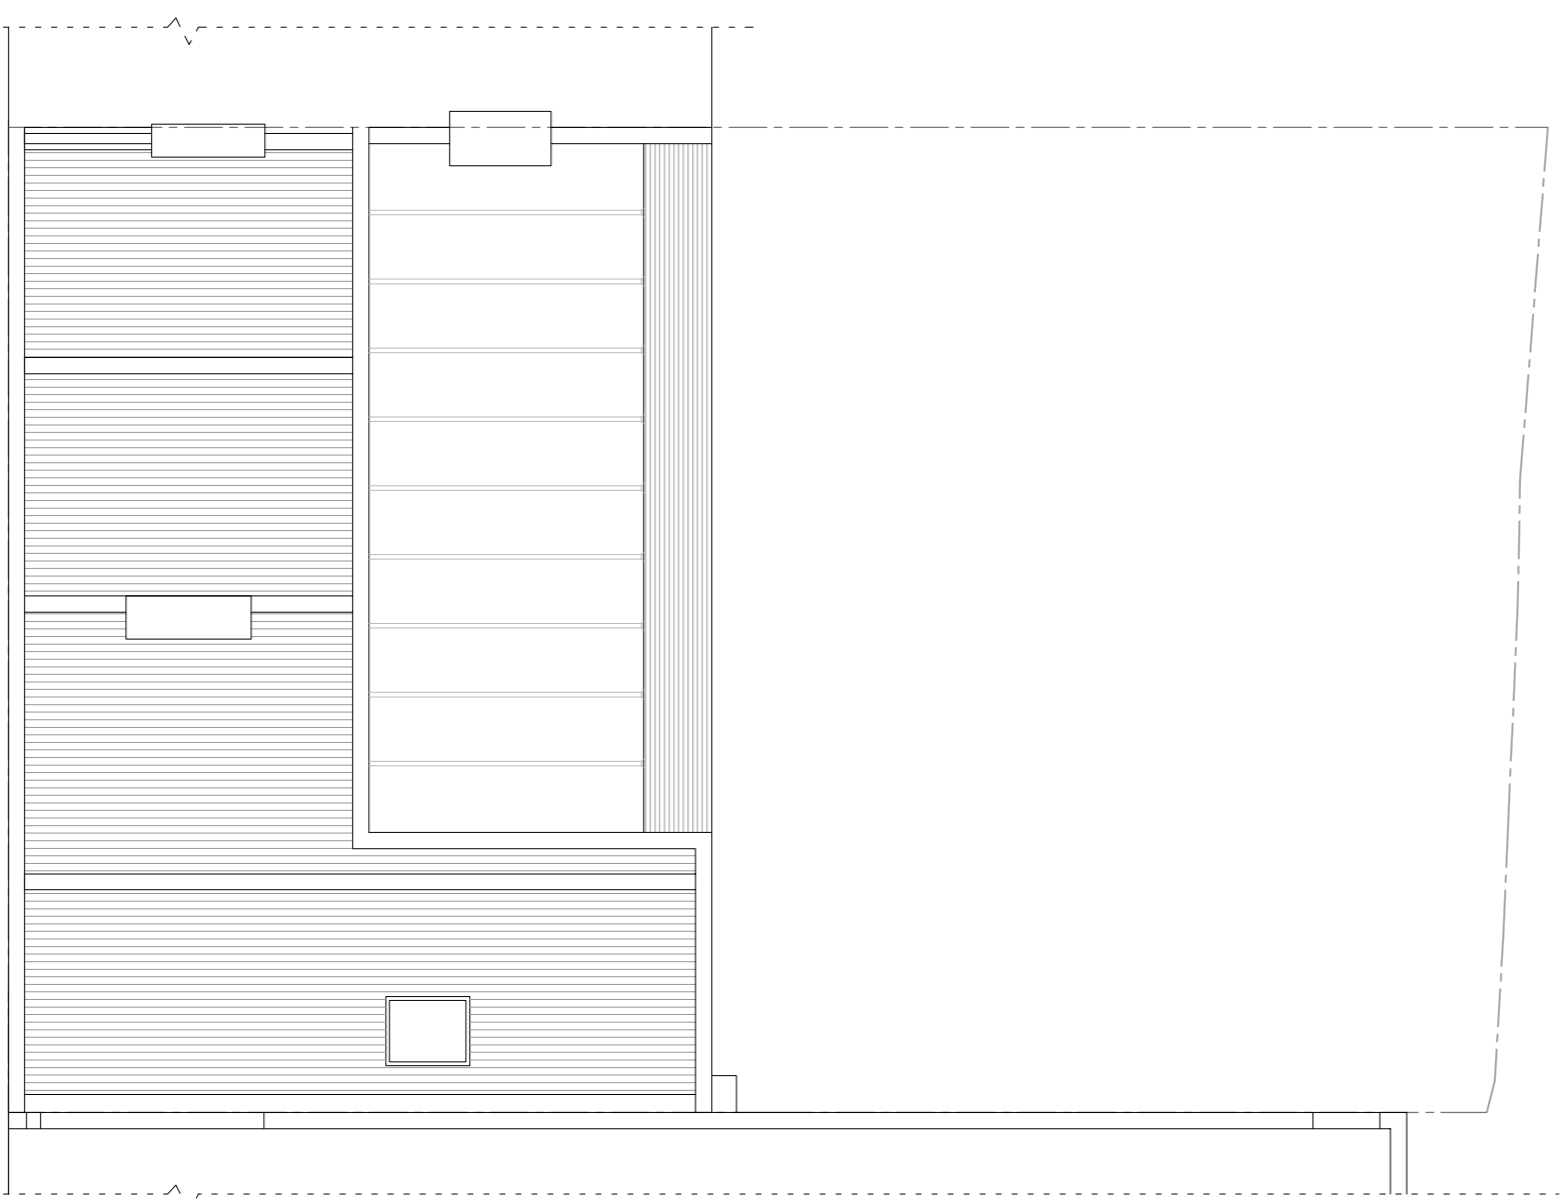

Existing Roof Plan

Report not for reproduction  
Copyright owned by Andrews + Bonson  
For planning purposes only

Andrews + Bonson Associates  
3 Ladbroke Street London W1 1DB  
Tel: 02070 754200 Email: andrews@andrews.co.uk

Plot No.	39/20/01/001	Project Name	39/20/01 Camden High Street	Project Description	Proposed Works	Drawing Name	Existing Plans and Elevations	Scale	1:100 @ A1	Date	17/10/20	Rev.	CHRZB/RYZA
----------	--------------	--------------	-----------------------------	---------------------	----------------	--------------	-------------------------------	-------	------------	------	----------	------	------------