

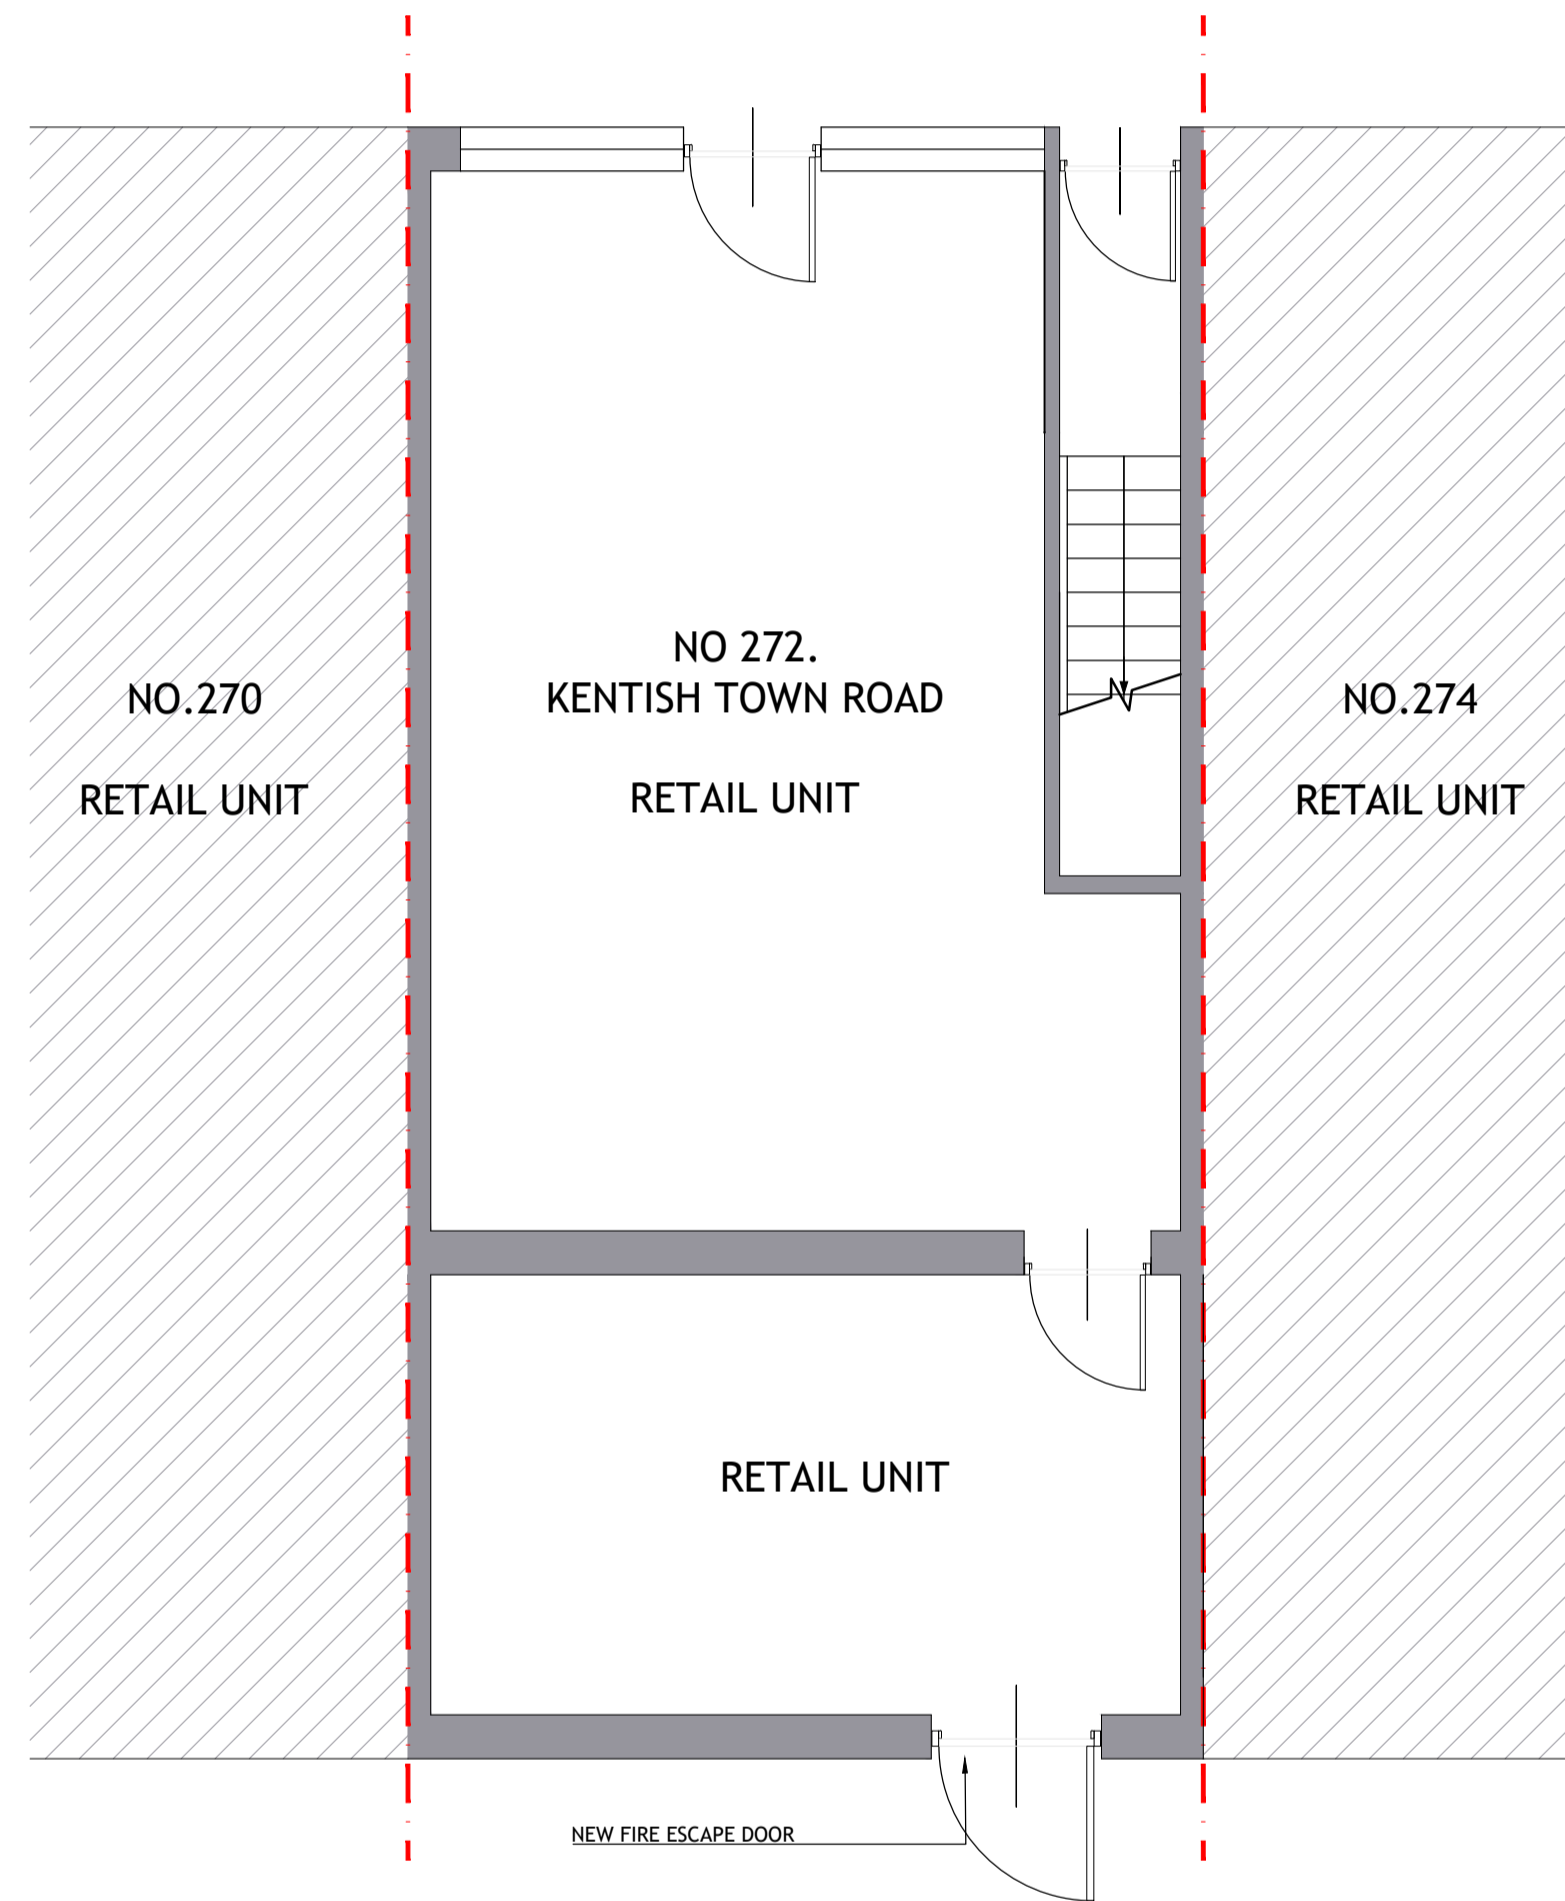



**NOTES**  
 THIS DRAWING IS THE SUBJECT OF  
 COPYRIGHT AND DESIGN RIGHTS  
 AND SHALL NOT BE REPRODUCED,  
 LOANED, COPIED OR SUBMITTED  
 TO ANY OTHER PARTY WITHOUT  
 CONSENT.

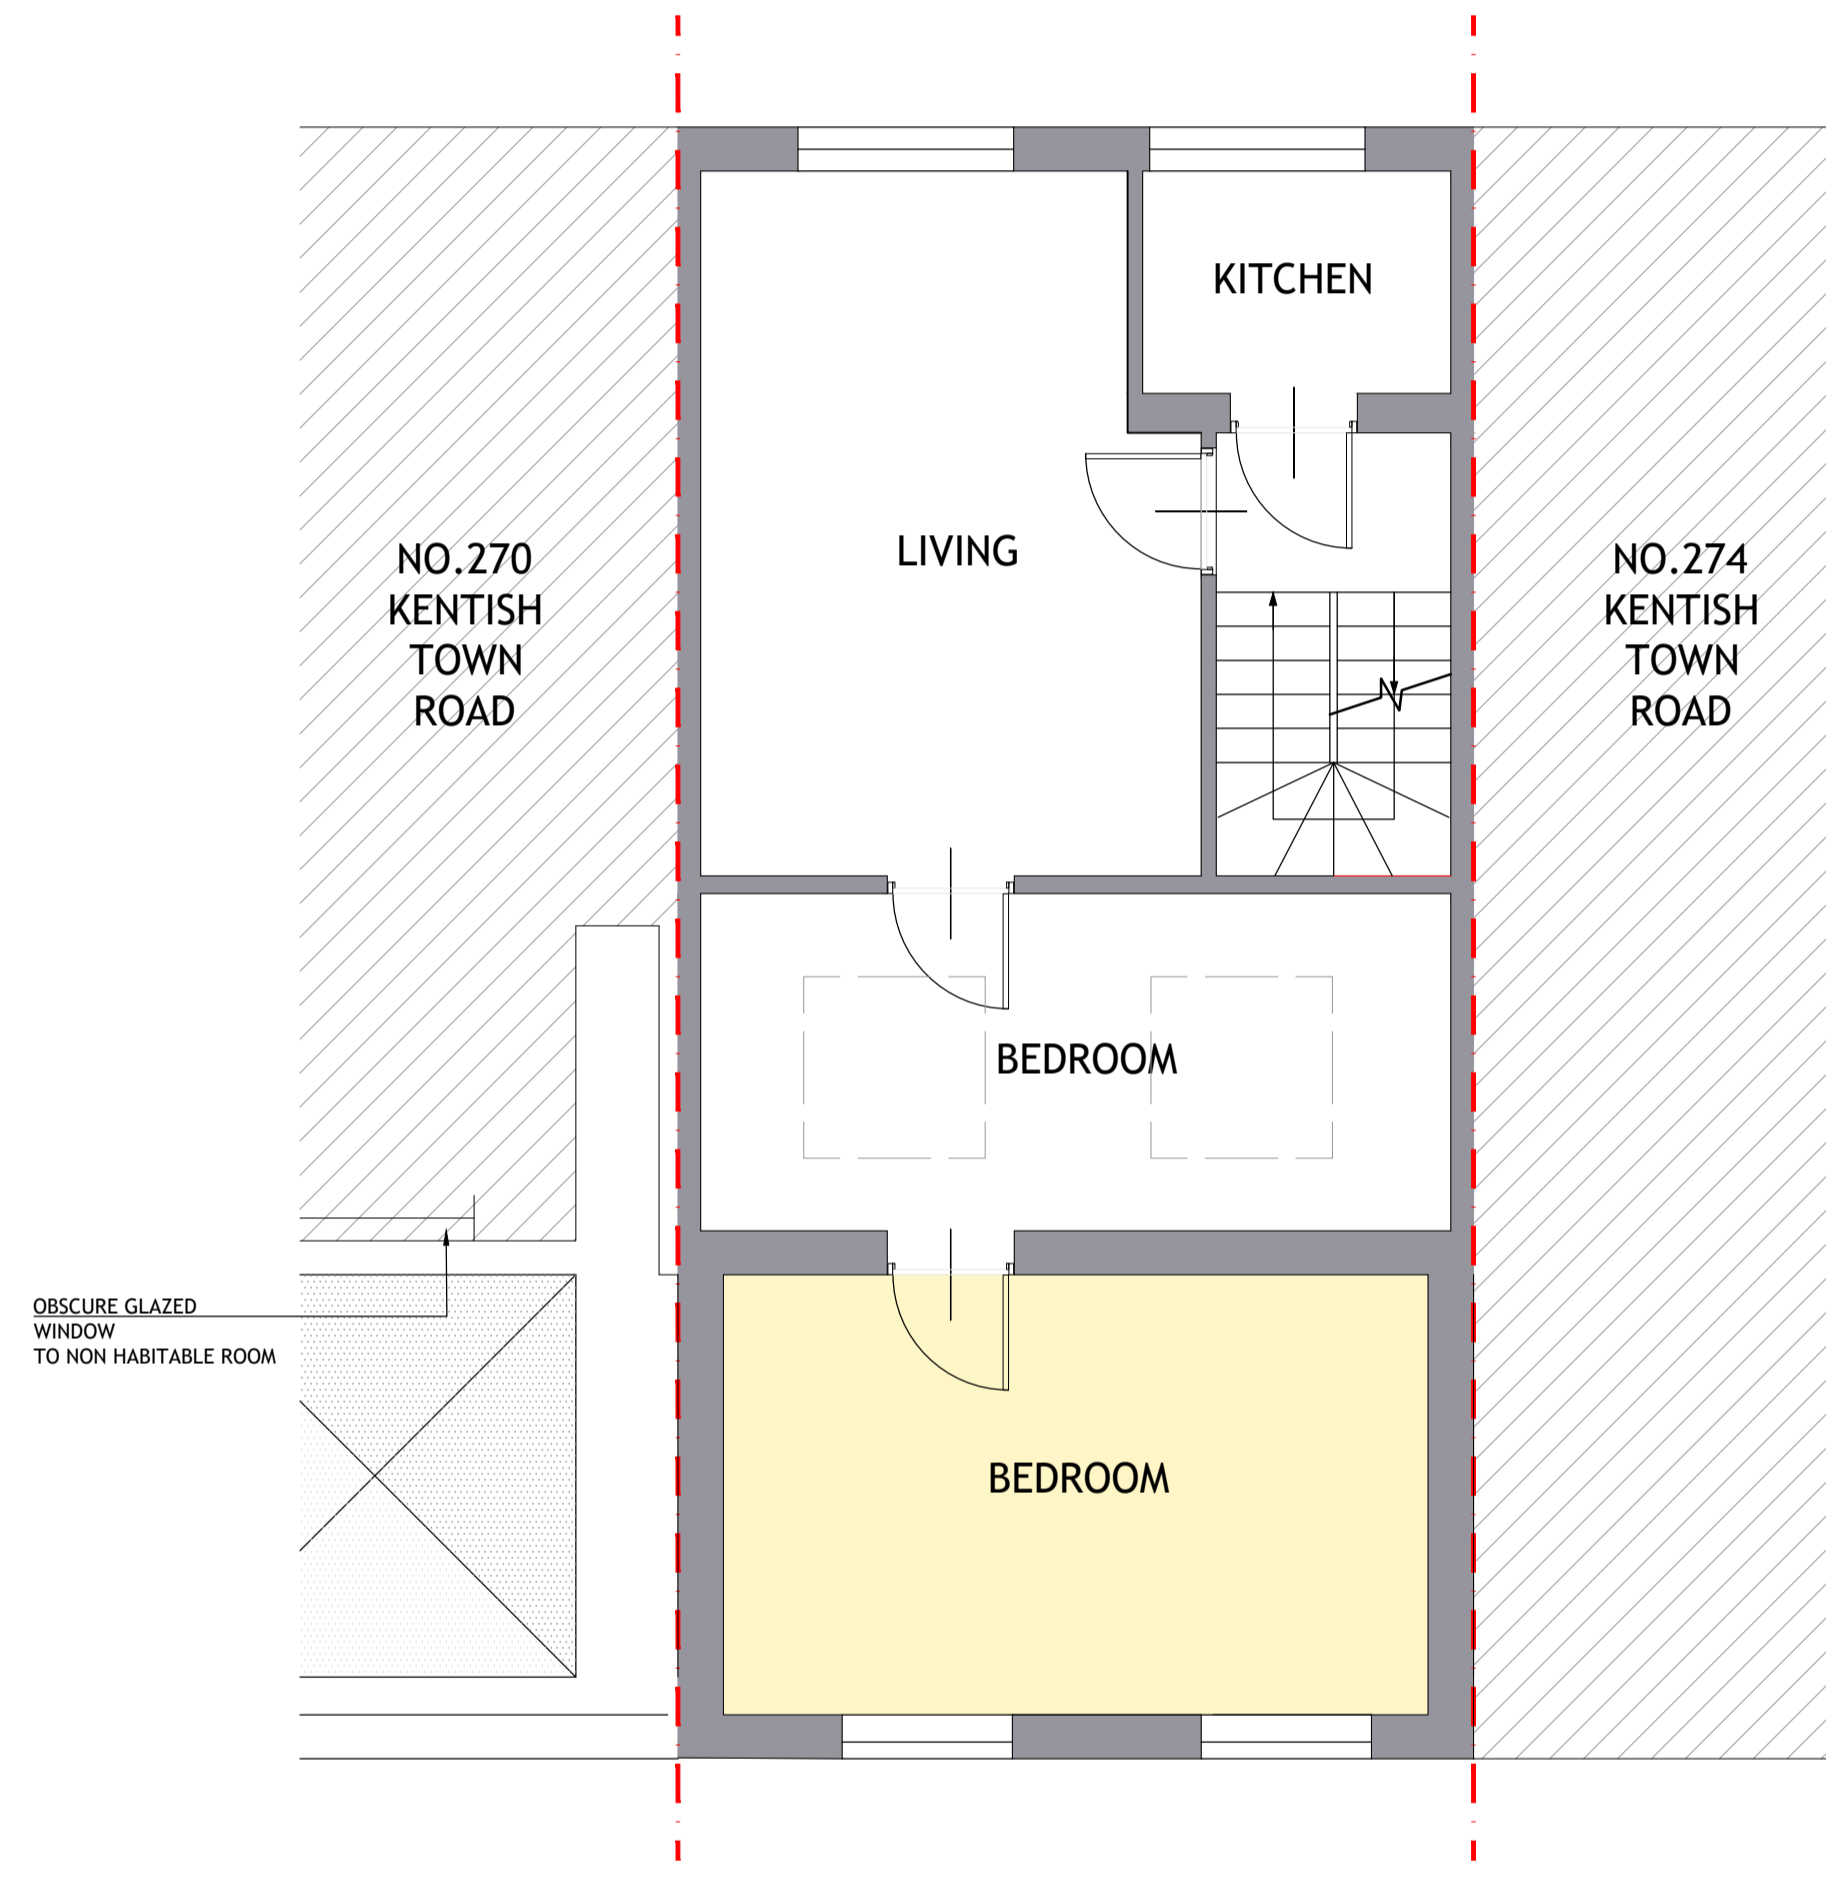

**PROPOSED  
 GROUND FLOOR PLAN**  
 SCALE 1:50

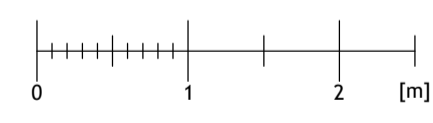

**PROPOSED  
 FIRST FLOOR PLAN**  
 SCALE 1:50

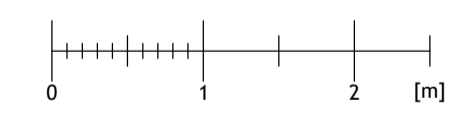

A. MB. AMENDED TO CLIENT'S  
 01.04.2021. REQUEST  
 NO. DR. INFO  
 DATE  
**PROJECT**  
 272 KENTISH TOWN ROAD,  
 LONDON,  
 NWS 2AA  
**CLIENT**

**DRAWING TITLE**  
 PROPOSED  
 GROUND AND FIRST FLOOR PLANS

SCALE	1:50	1:100
SIZE	A1	A3
JOB NO.	202065	
STAGE	P	
DWG NO.	202065.P.103	
REVISION	A	
DATE	OCTOBER 2020	
DRAWN	MB	
CHECKED	MB	