



**NOTES**  
 THIS DRAWING IS THE SUBJECT OF  
 COPYRIGHT AND DESIGN RIGHTS  
 AND SHALL NOT BE REPRODUCED,  
 LOANED, COPIED OR SUBMITTED  
 TO ANY OTHER PARTY WITHOUT  
 CONSENT.

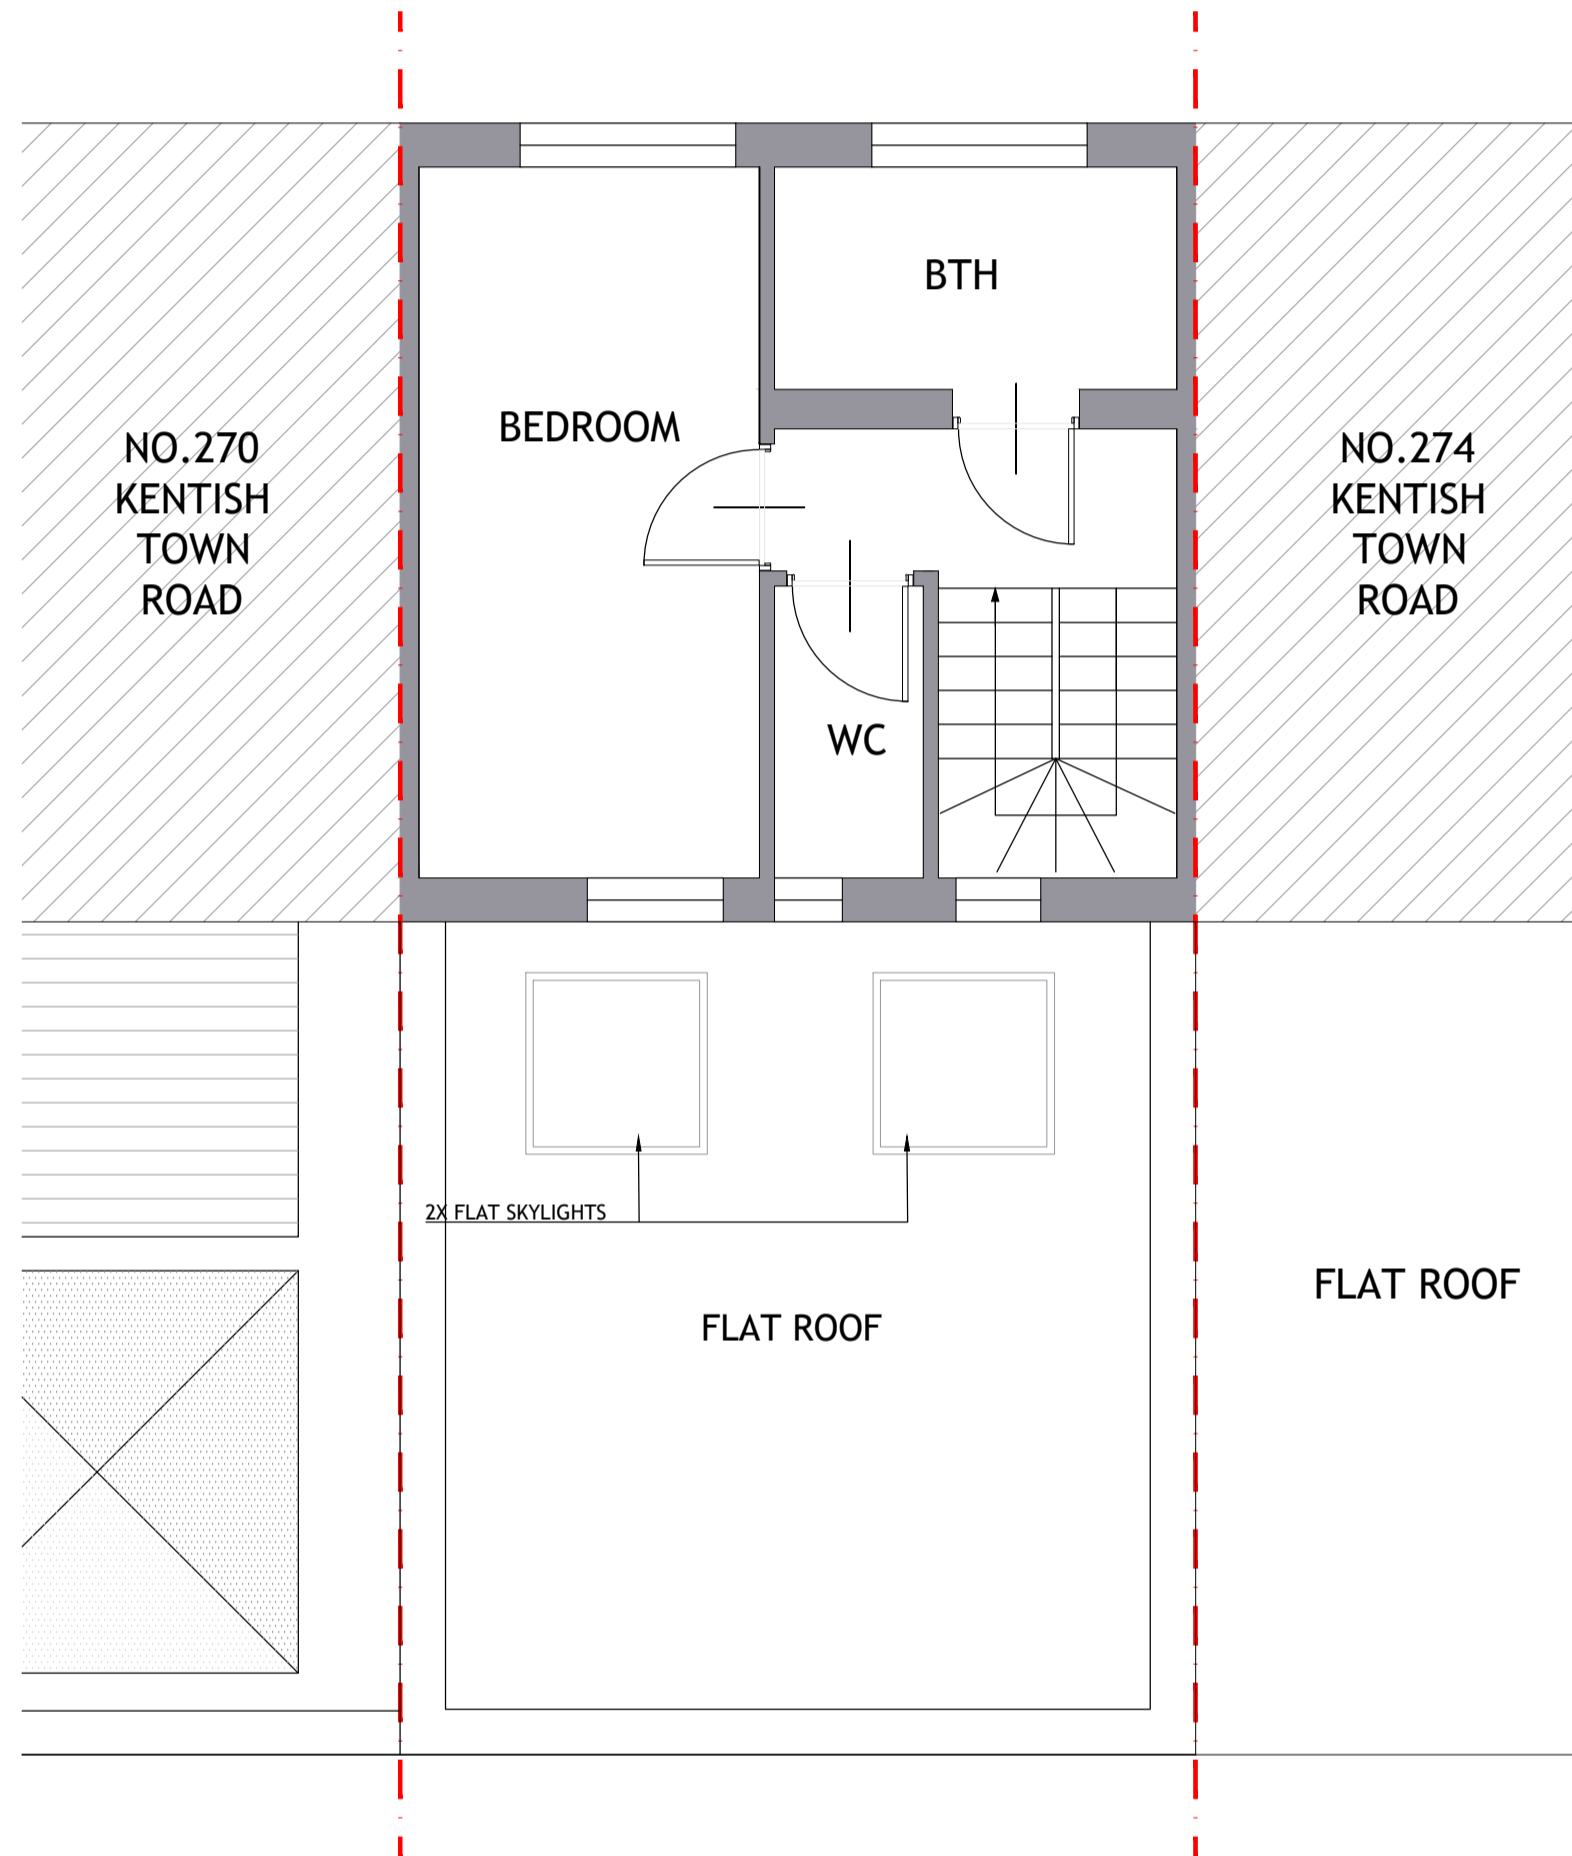

**PROPOSED  
 SECOND FLOOR PLAN**  
 SCALE 1:50

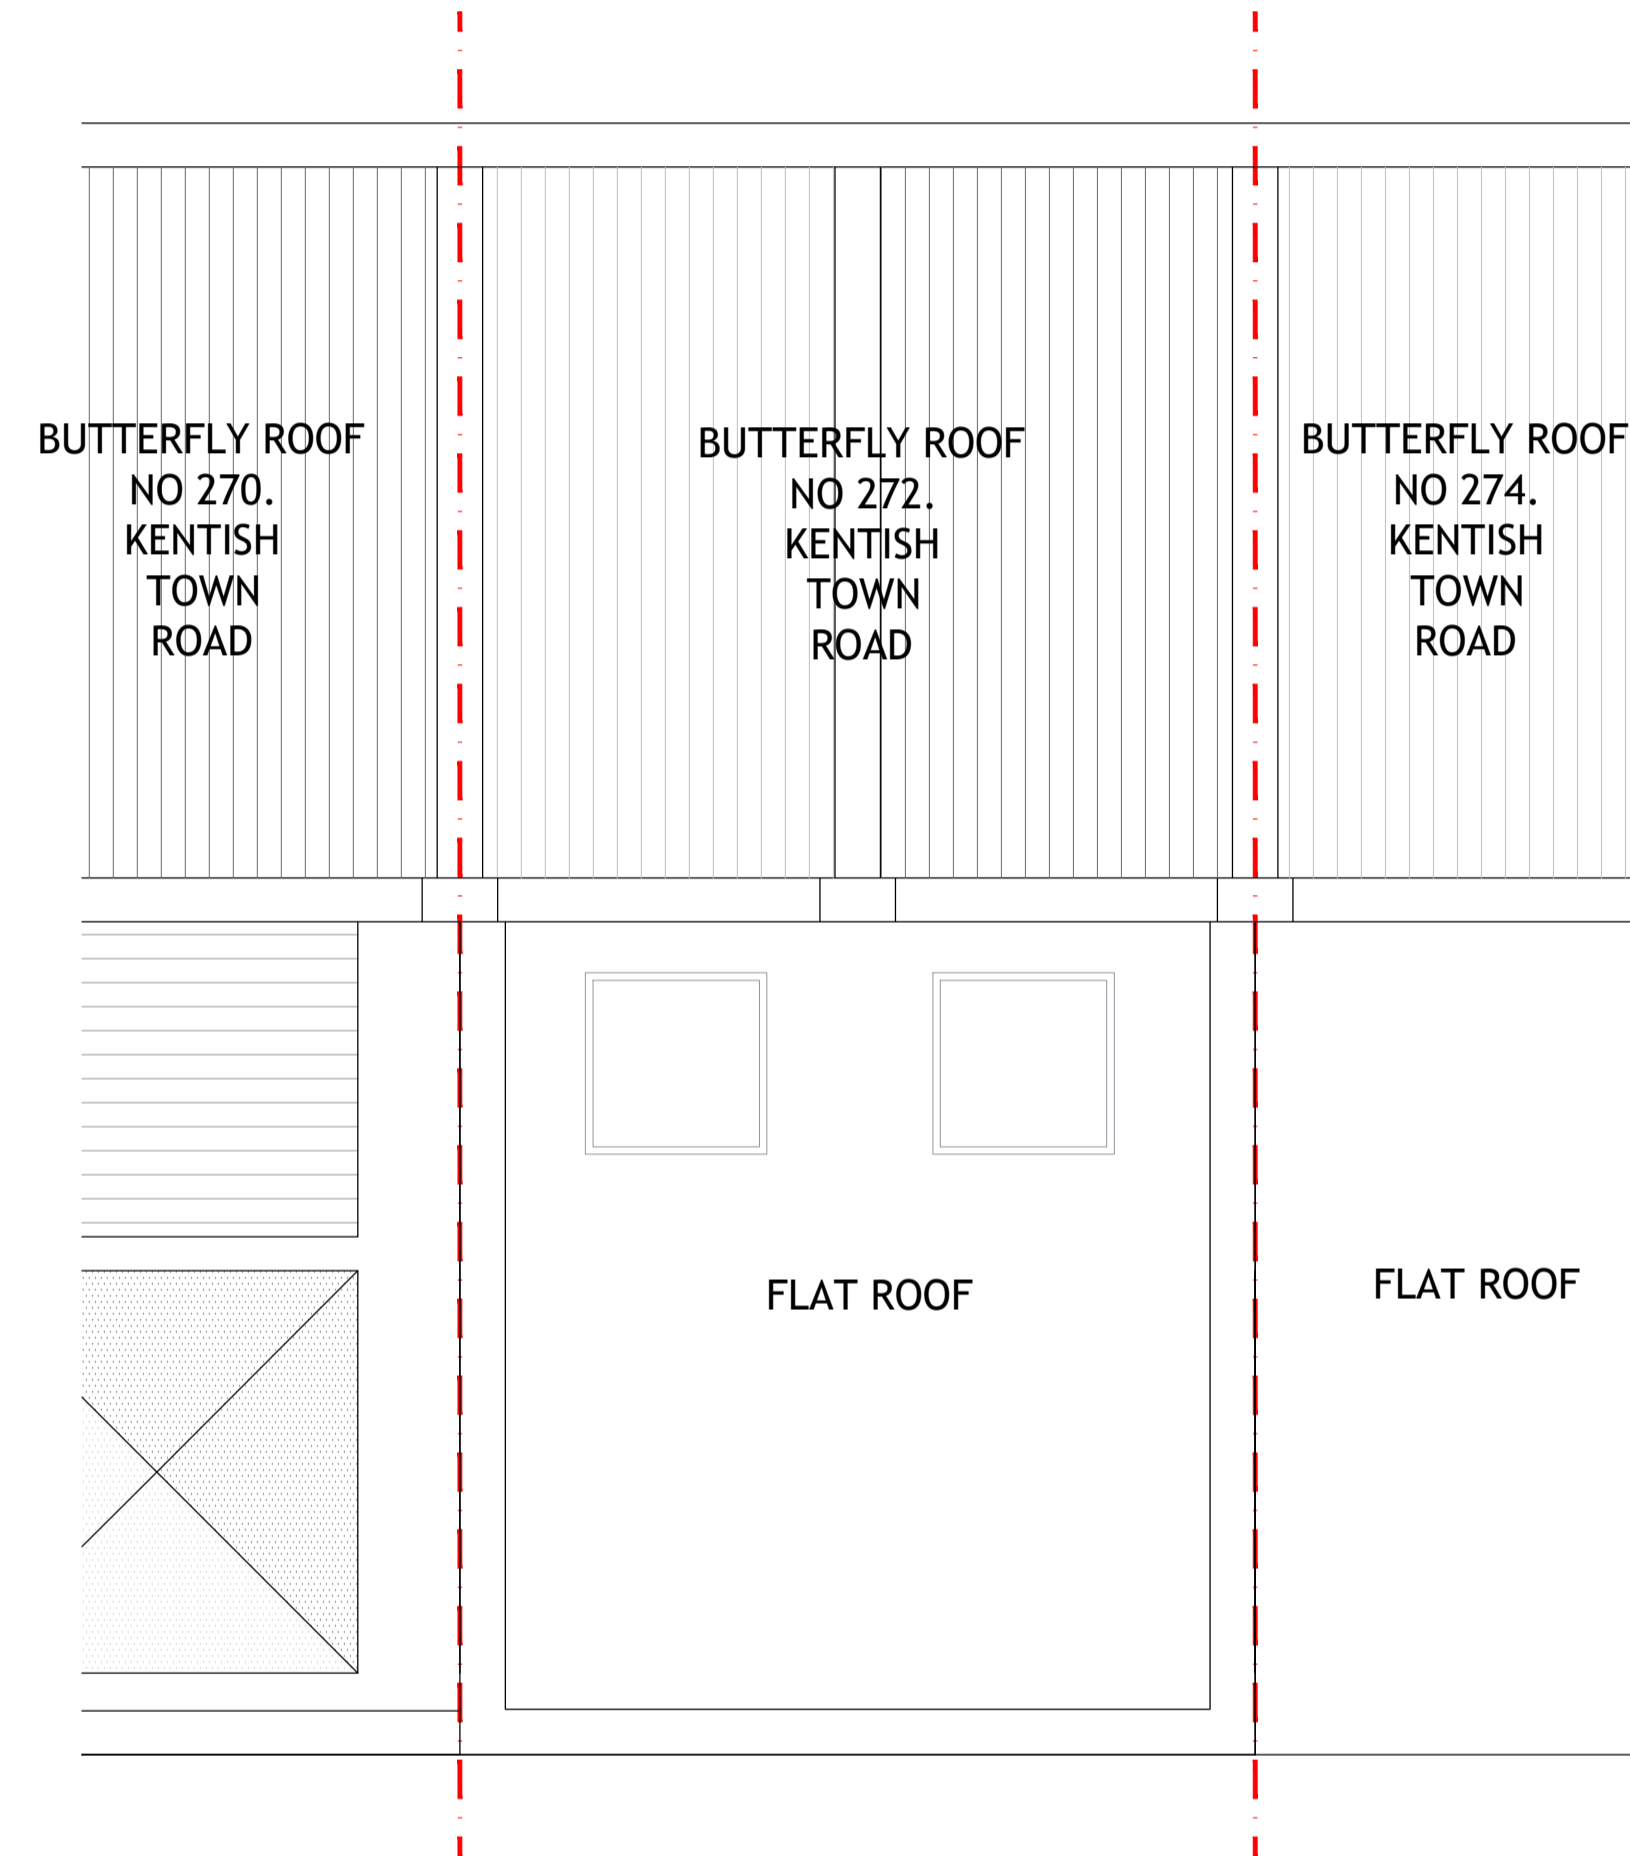

**PROPOSED  
 ROOF PLAN**  
 SCALE 1:50



A. MB. AMENDED TO CLIENT'S  
 01.04.2021. REQUEST

NO. DR. INFO  
 DATE

**REVISION**

**PROJECT**  
 272 KENTISH TOWN ROAD,  
 LONDON,  
 NWS 2AA

**CLIENT**

**DRAWING TITLE**  
 PROPOSED  
 SECOND, THIRD FLOOR AND  
 ROOF PLANS

<b>SCALE</b>	1:50	1:100
<b>SIZE</b>	A1	A3
<b>JOB NO.</b>	202065	
<b>STAGE</b>	P	
<b>DWG NO.</b>	202065.P.104	
<b>REVISION</b>	A	
<b>DATE</b>	OCTOBER 2020	
<b>DRAWN</b>	MB	
<b>CHECKED</b>	MB	



**ARCHITECTS**  
 1 Manor Drive, London, N20 0DZ  
 www.atelier41architects.co.uk  
 michael@atelier41architects.co.uk  
 phone: 0 7399 409 190