


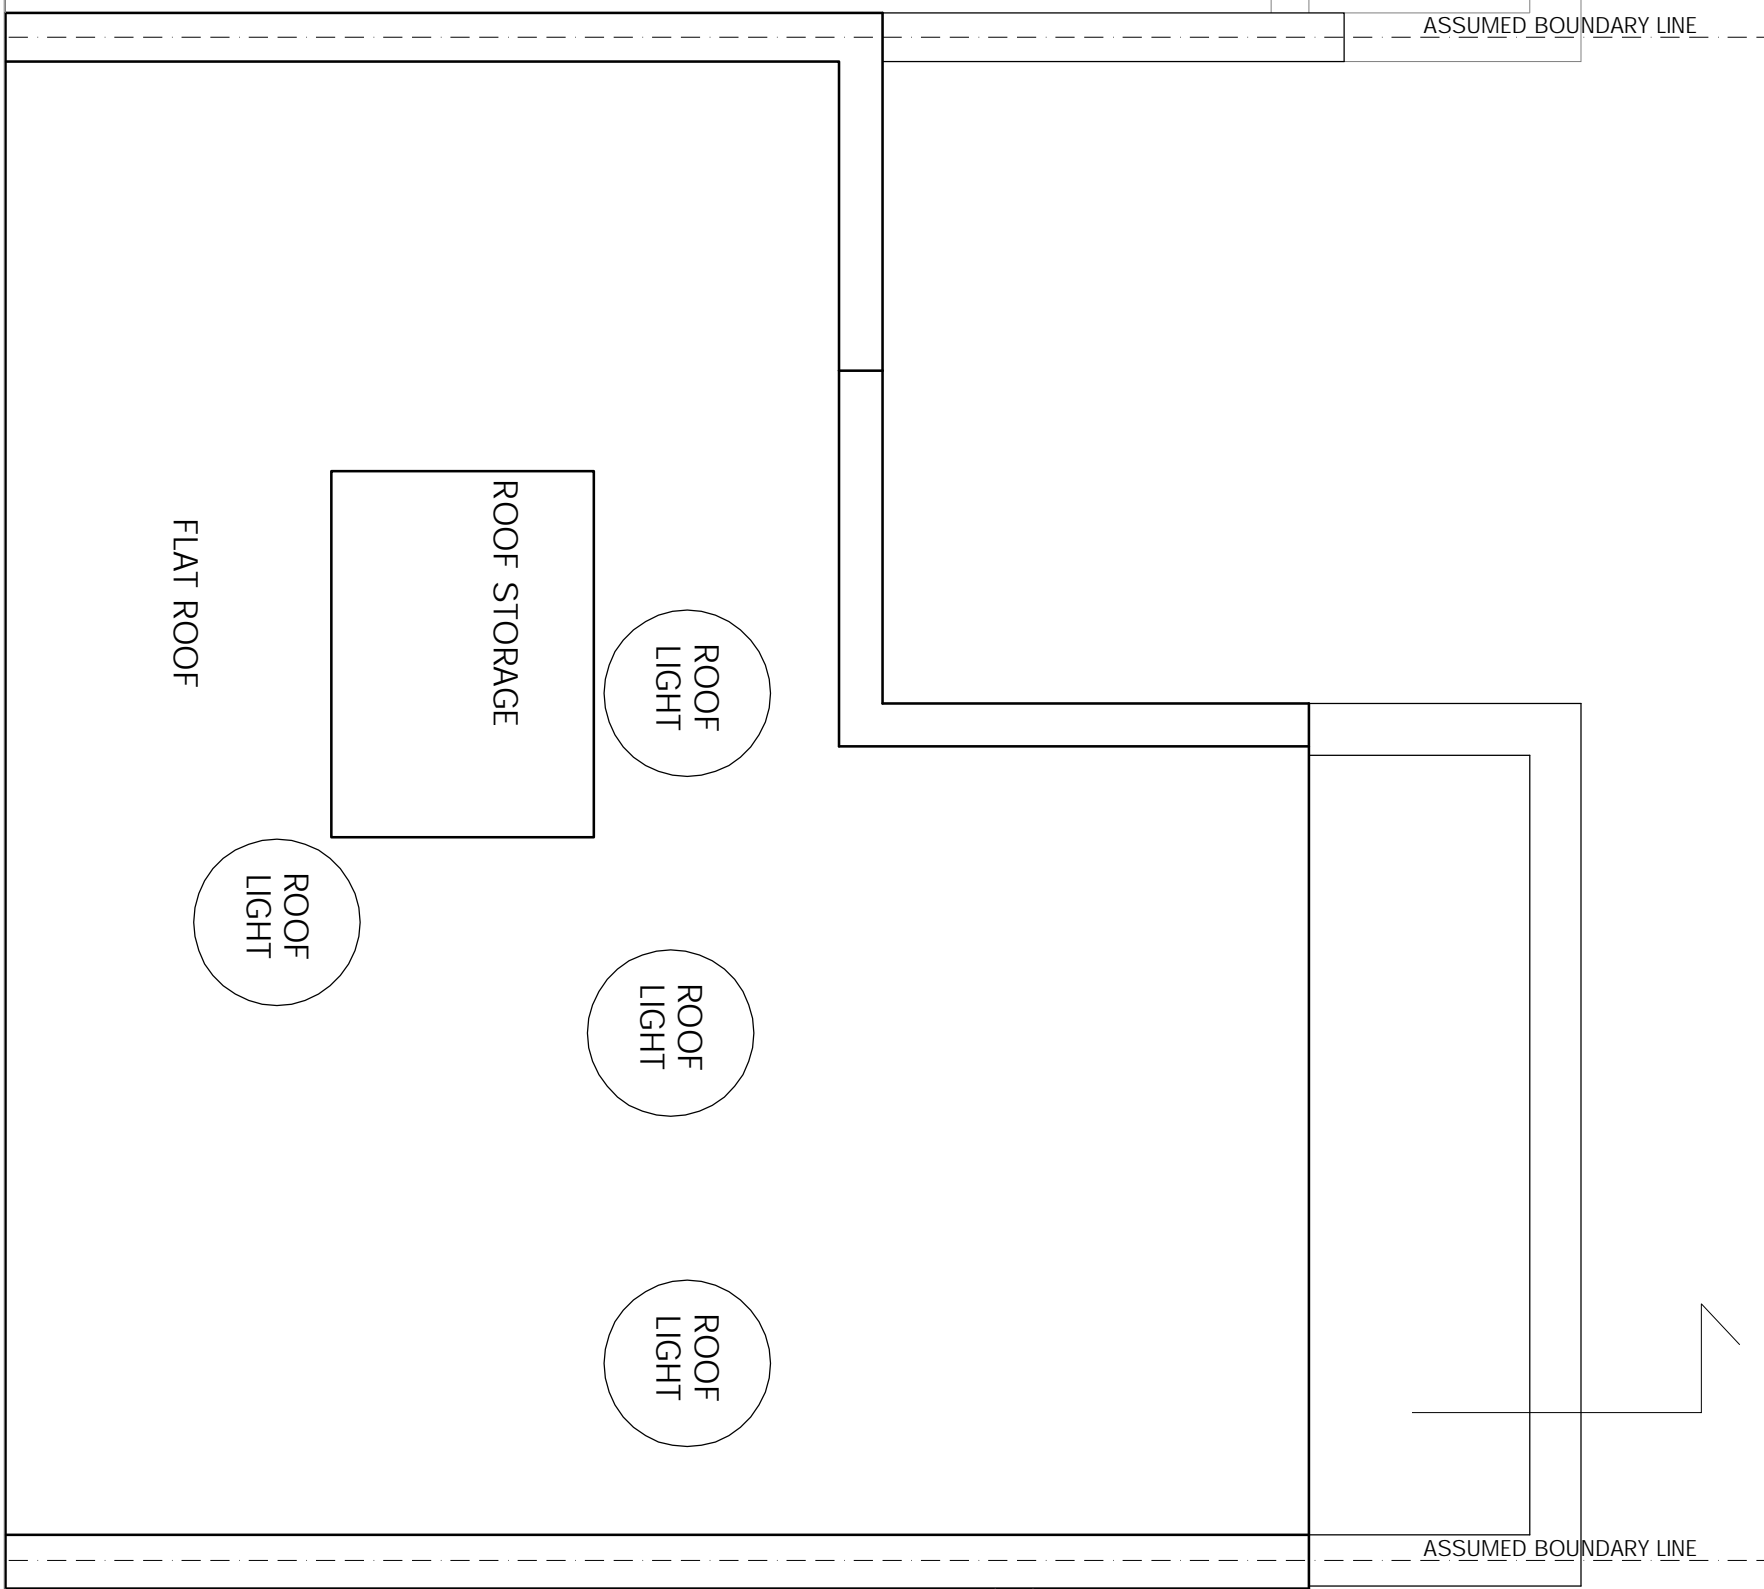

REVISIONS
REV DATE REVISION NOTES:

KEY



NOTES
1. Do not scale from the drawing for clarity, the architect and architect's firm accept no responsibility for errors or omissions.
2. Report all drawing errors, omissions and discrepancies to the architect.

KASIA WHITEFIELD DESIGN

KASIA WHITEFIELD@GMAIL.COM
TEL: 07885058383

JOB
21 YTTTELTON CLOSE
LONDON NW3 3SR

TITLE
PROPOSED ROOF PLAN

DATE	SCALE	STATUS
2021.02.07	1:50@A3	PROPOSED
PROJECT NO	DRAWING NO	REVISION
LC2/2	PP3	B

21 YTTTELTON CLOSE



0m

5m

ASSUMED BOUNDARY LINE

ASSUMED BOUNDARY LINE

ROOF LIGHT

ROOF LIGHT

ROOF LIGHT

ROOF STORAGE

ROOF LIGHT

FLAT ROOF