


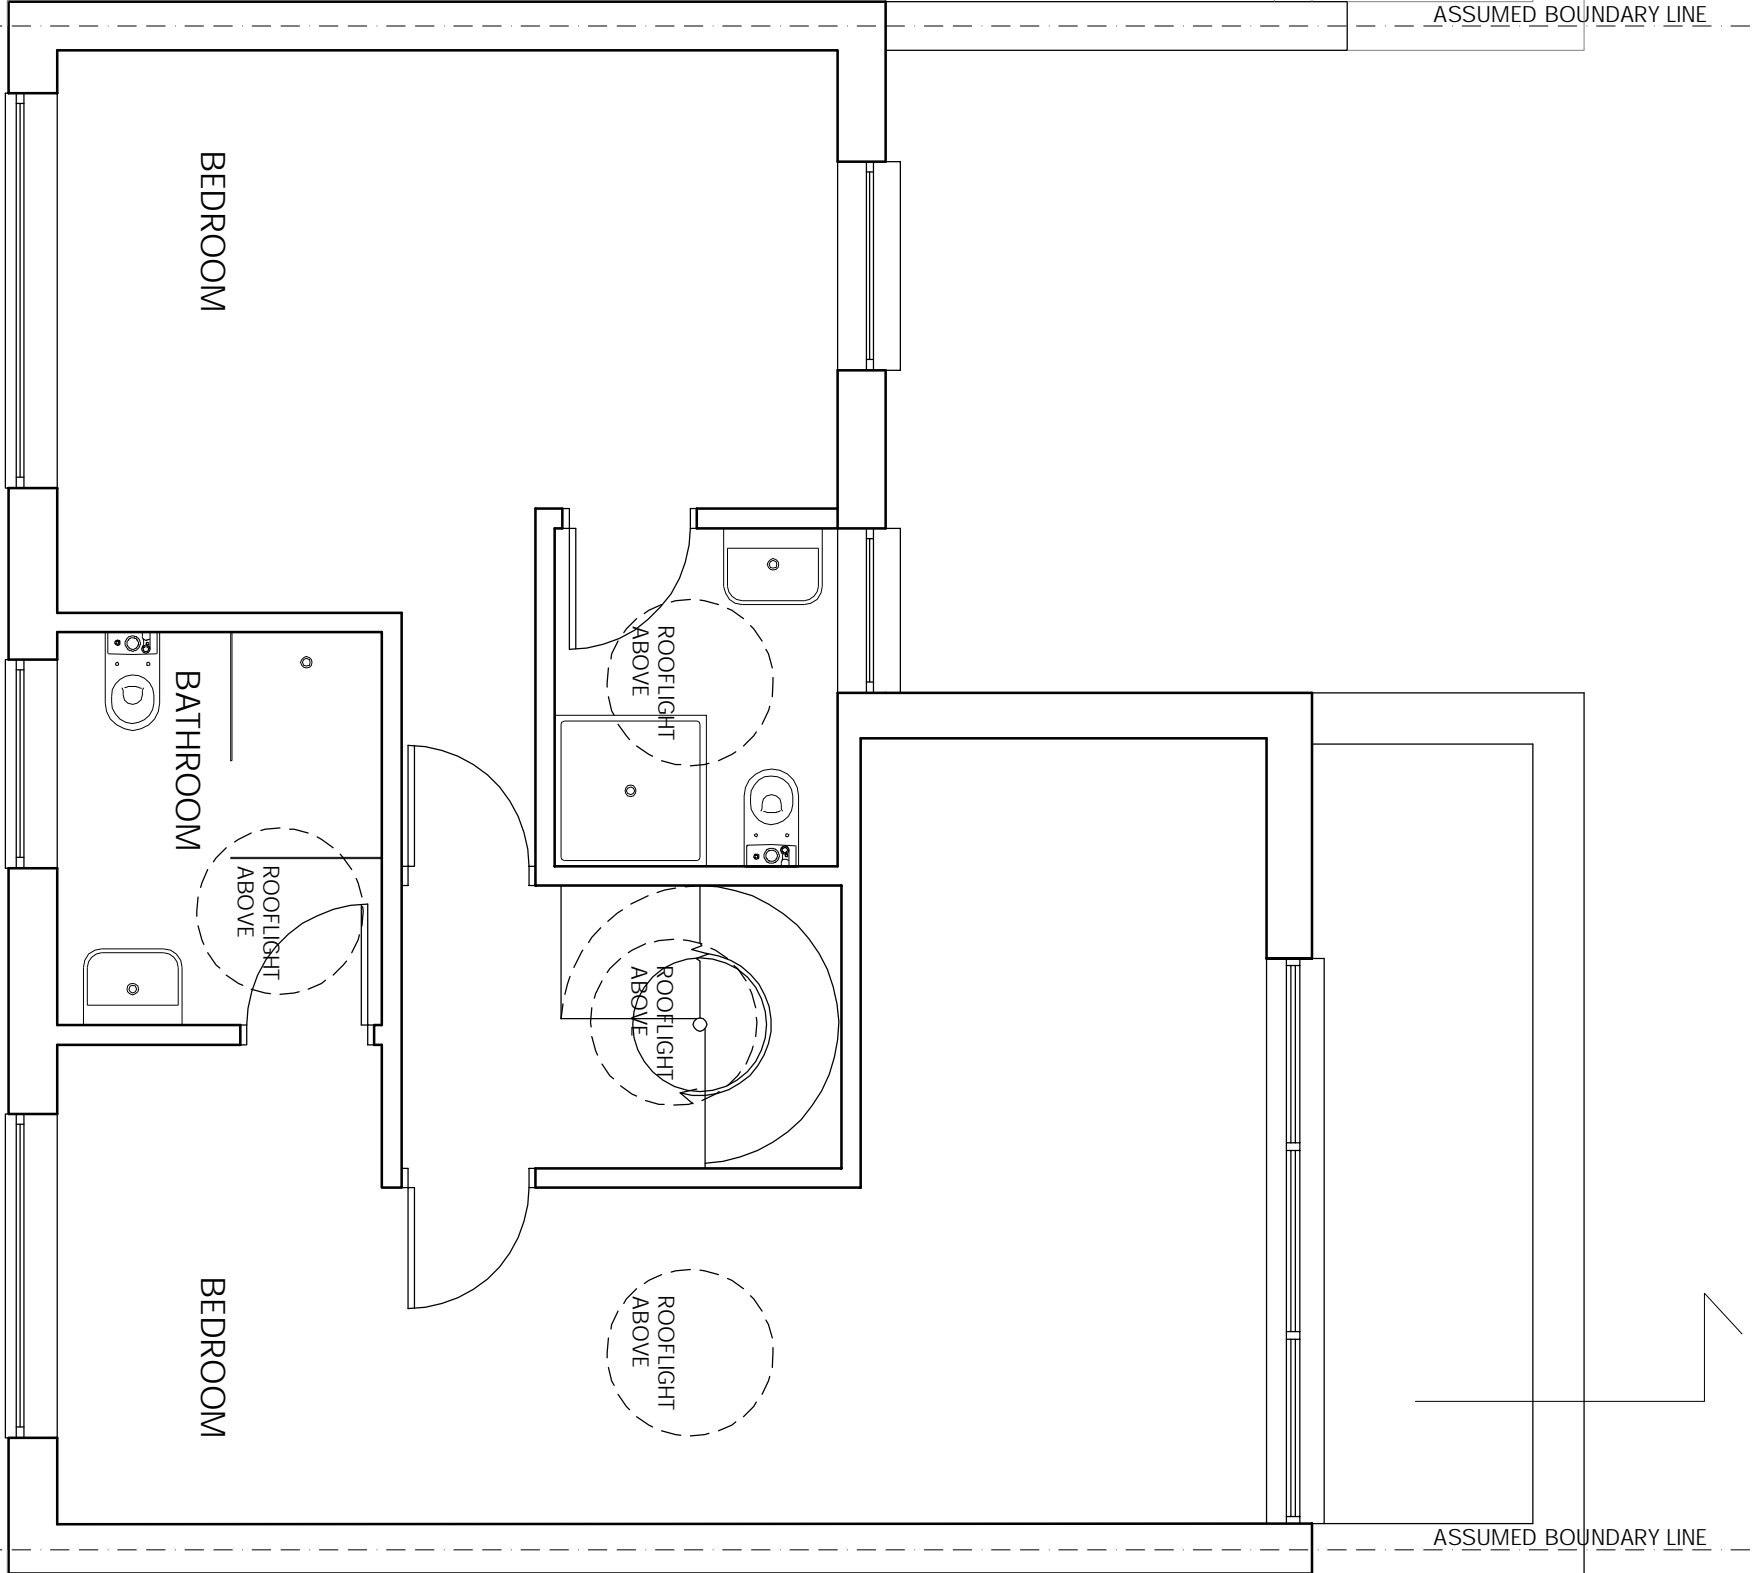

REVISIONS
REV DATE REVISION NOTES:

KEY



2 LYTTELTON CLOSE

0m

5m

NOTES

1. Do not scale from this drawing for site by the contractor and full responsibility for any errors or omissions shall remain with the architect.
2. Report all drawing errors, omissions and discrepancies to the architect.

KASIA WHITEFIELD DESIGN

KASIAWHITEFIELD@GMAIL.COM

TEL: 07785058383

JOB: 21 LYTTELTON CLOSE

LONDON NW3 3SR

TITLE: PROPOSED SECOND FLOOR PLAN

DATE	SCALE	STATUS
2021.02.07	1:50@A3	PROPOSED

PROJECT NO.	DRAWING NO.	REVISION
LC2/2	PP2	B