


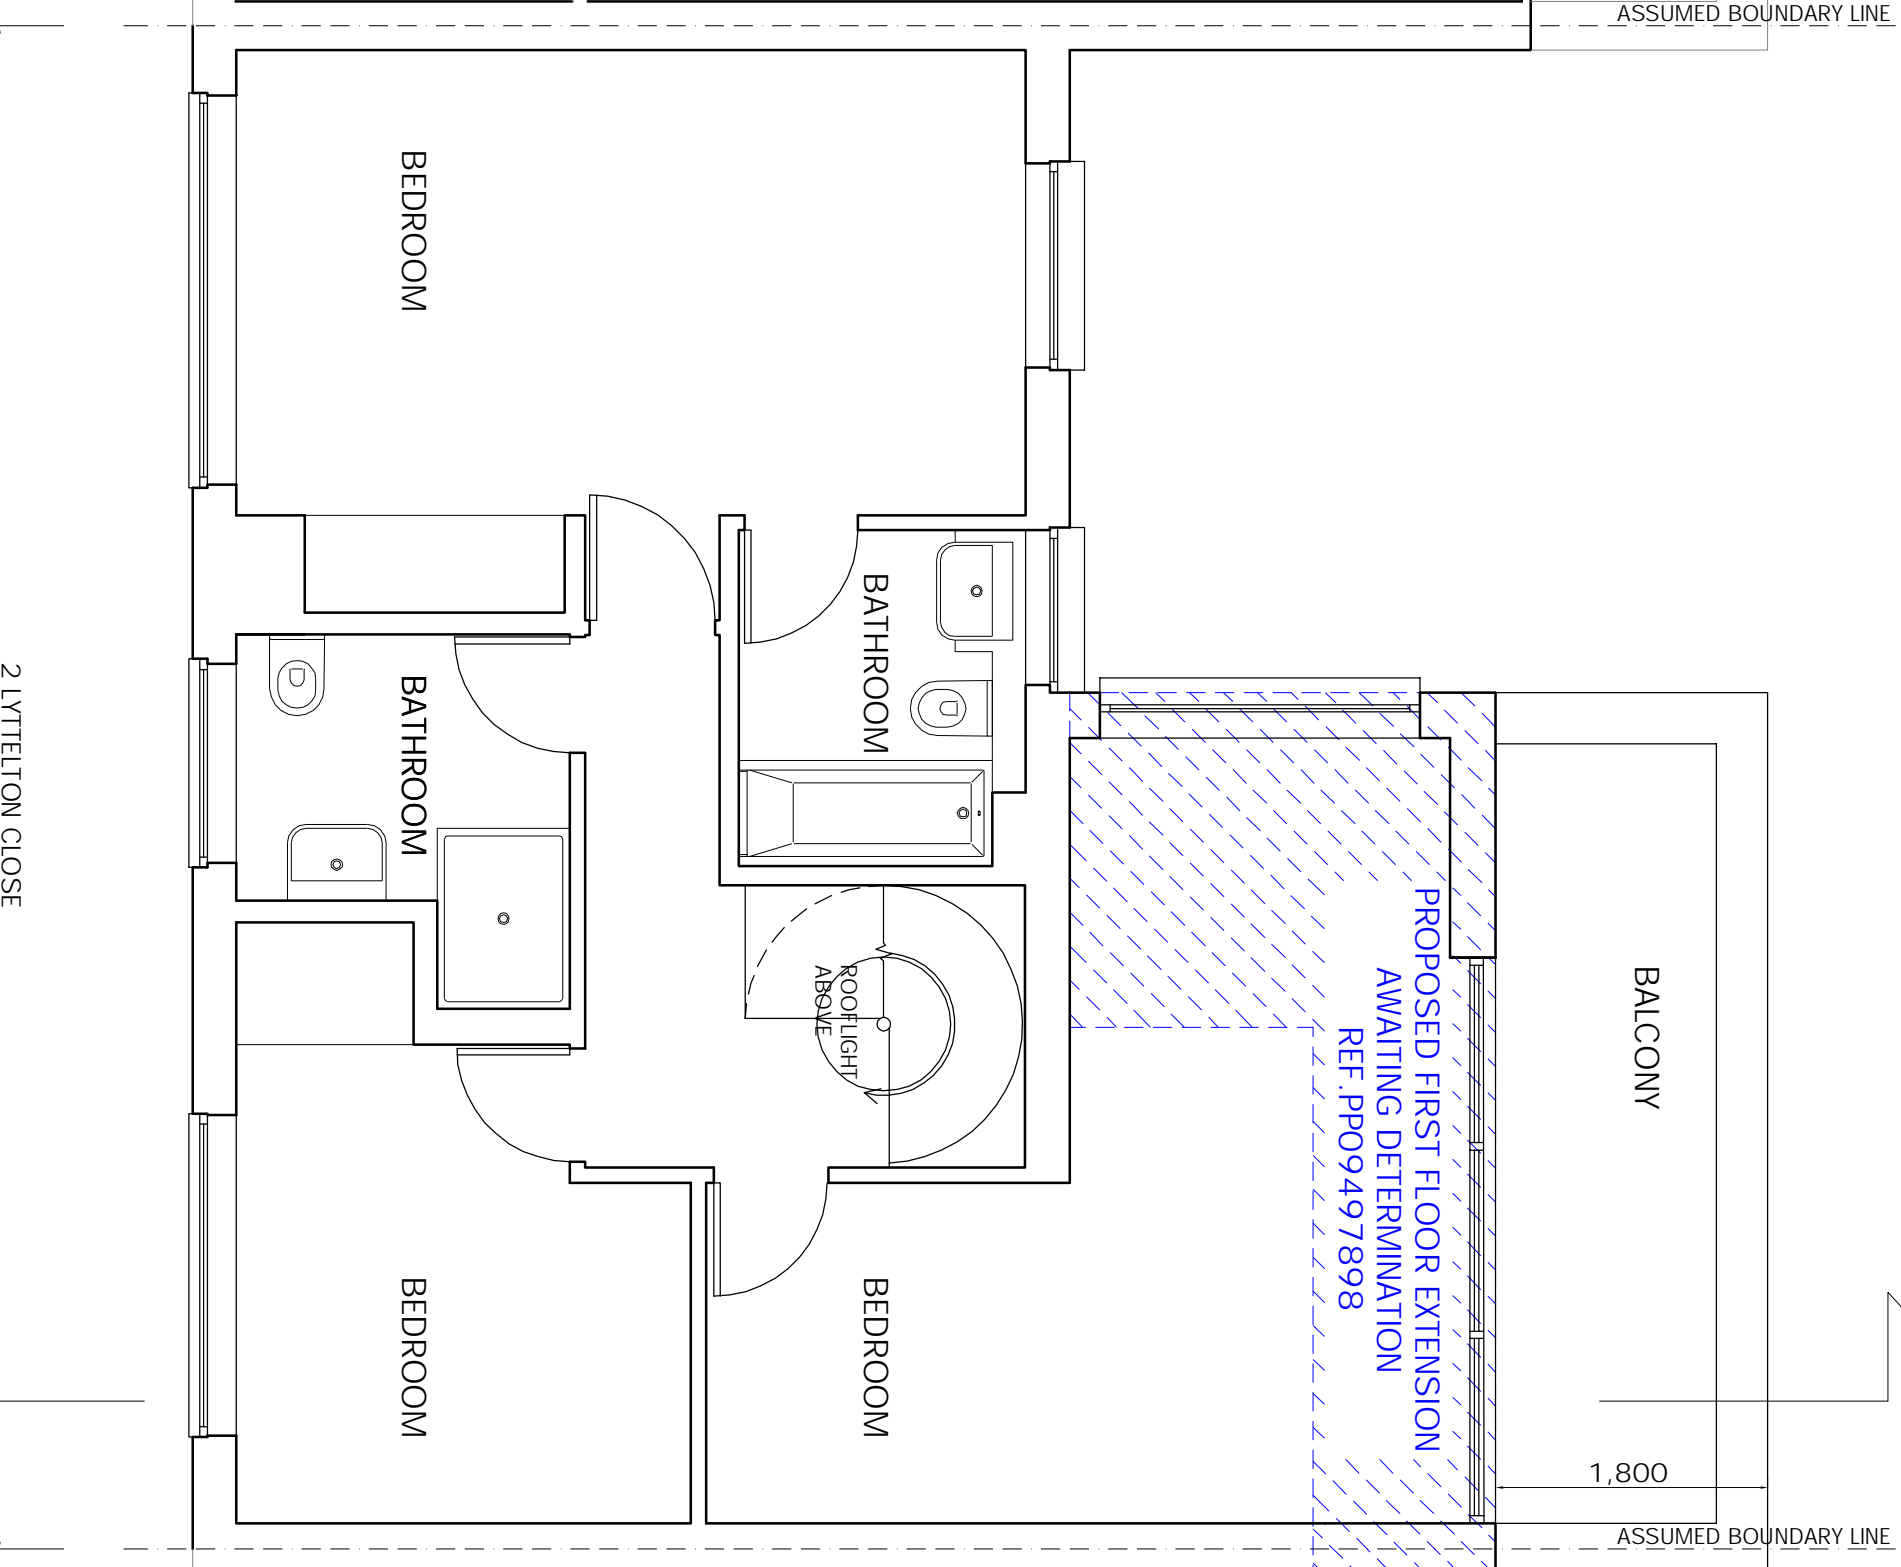

REVISIONS  
REV DATE REVISION NOTES:

KEY



2 LYTTELTON CLOSE

0m

5m

NOTES  
1. Do not scale from this drawing for clarity, the architect and author accept no responsibility for errors or omissions.  
2. Report all drawing errors, omissions and discrepancies to the architect/designer.

**KASIA WHITEFIELD DESIGN**

KASIA WHITEFIELD@GMAIL.COM  
T: 07850503533  
M: 07850503533

JOB 21 LYTTELTON CLOSE  
LONDON NW3 3SR  
TITLE EXISTING FIRST FLOOR PLAN

DATE	SCALE	STATUS
2021.02.08	1:50@A3	EXISTING
PROJECT NO.	DRAWING NO.	REVISION
LC2/2	EX1	