


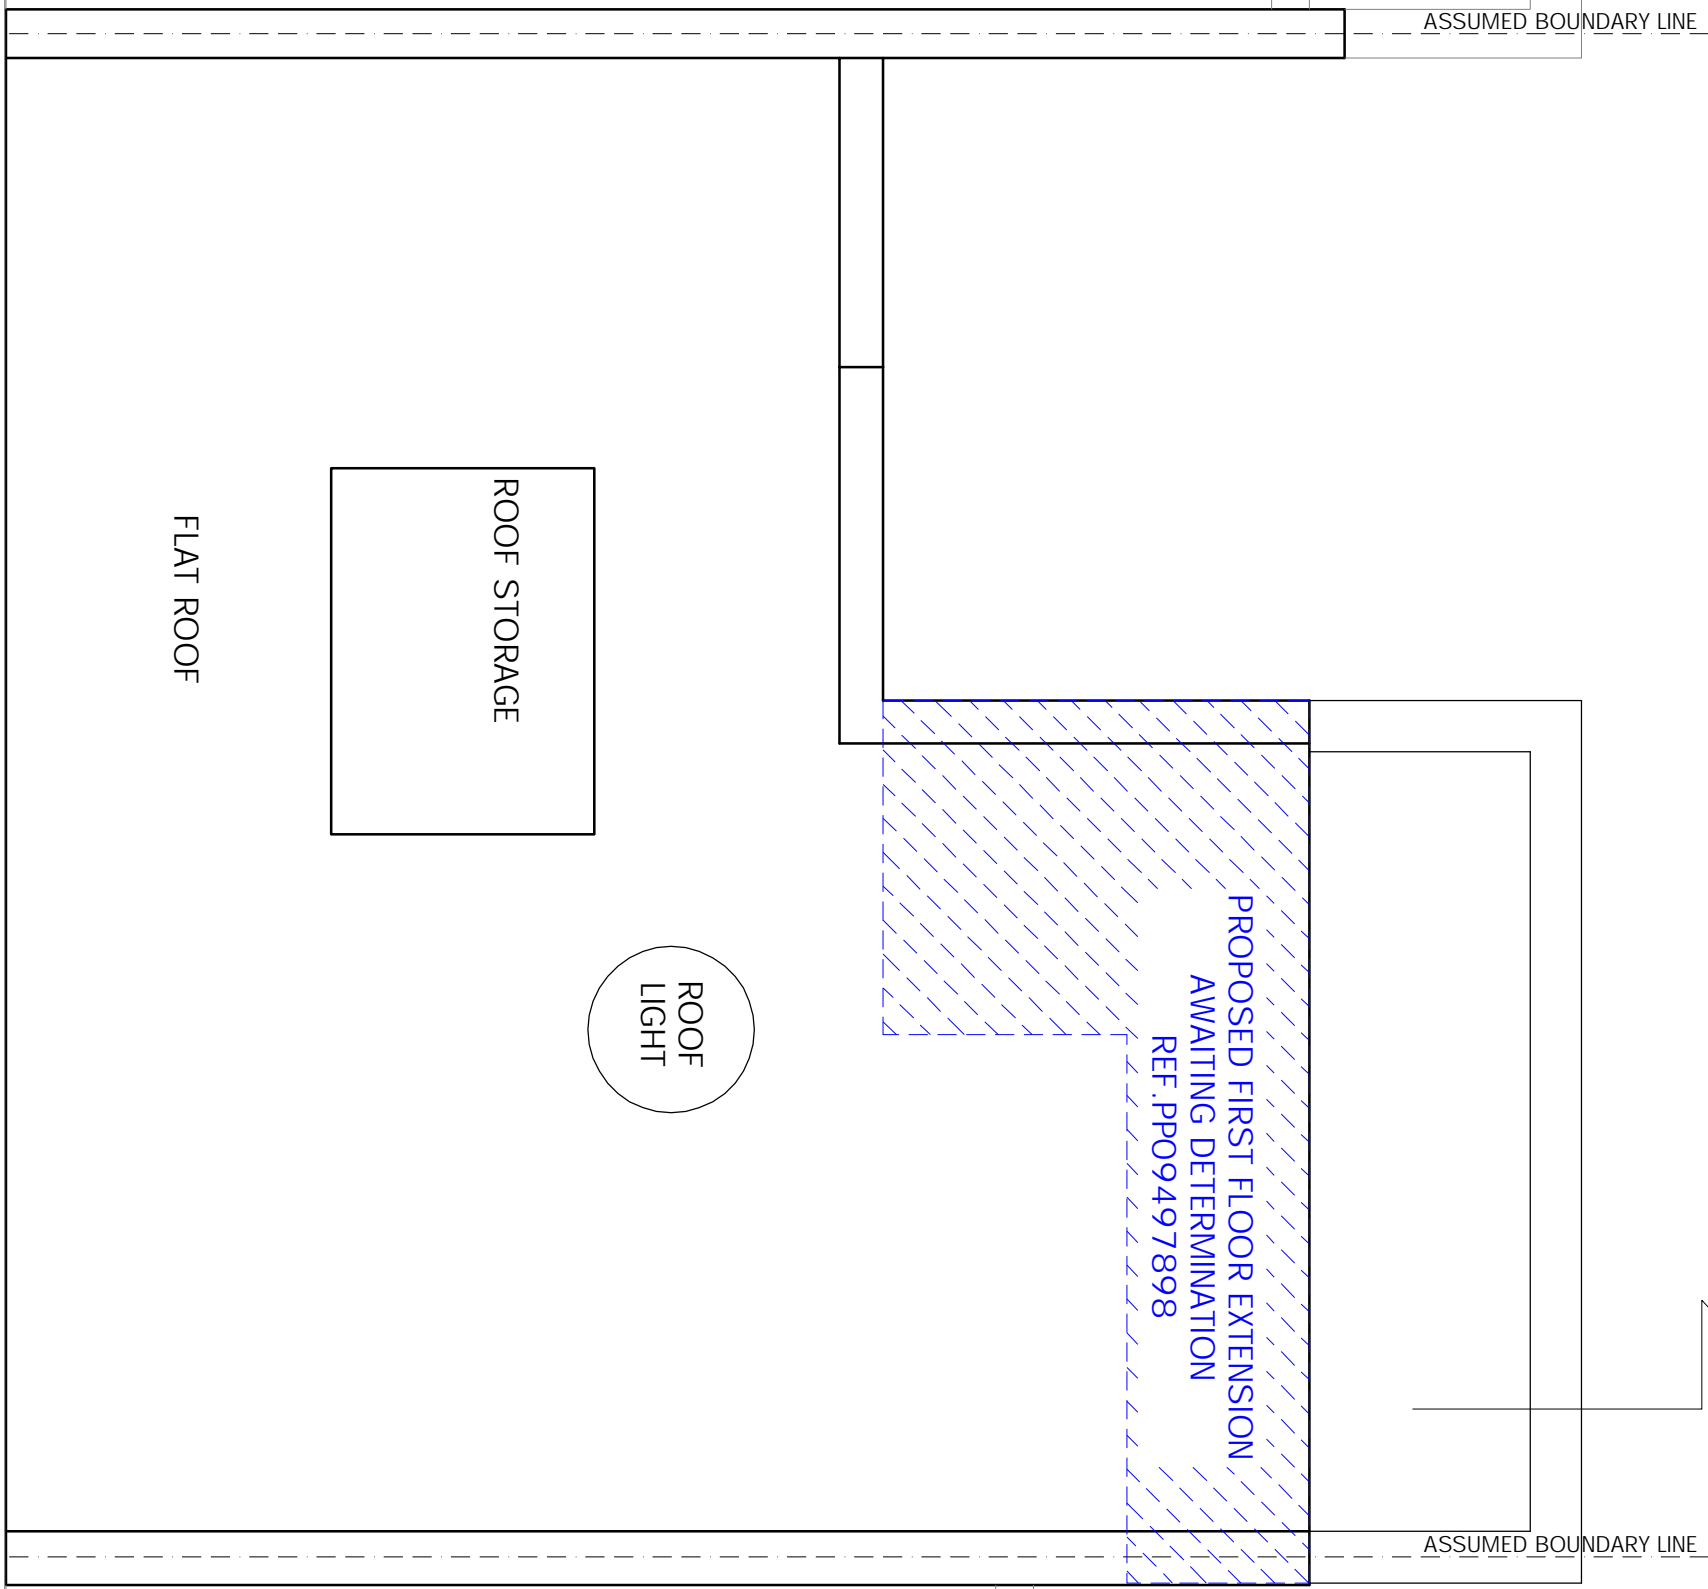

REVISIONS
REV DATE REVISION NOTES:

KEY



NOTES
1. Do not scale from the drawing for clarity, the contractor and sub-contractors to be responsible for the accuracy of the drawing.
2. Report all drawing errors, omissions and discrepancies to the architect/designer.



KASIA WHITFIELD DESIGN

KASIAWHITFIELD@GMAIL.COM
0203 77850363

JOB 21 YTTTELTON CLOSE
LONDON NW3 3SR
TITLE EXISTING ROOF PLAN

DATE	SCALE	STATUS
2021.02.08	1:50@A3	EXISTING
PROJECT NO.	DRAWING NO.	REVISION
LC2/2	EX2	

21 YTTTELTON CLOSE

 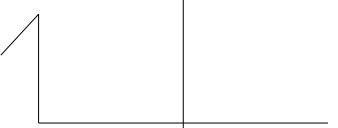

0m

5m