


Existing North Elevation

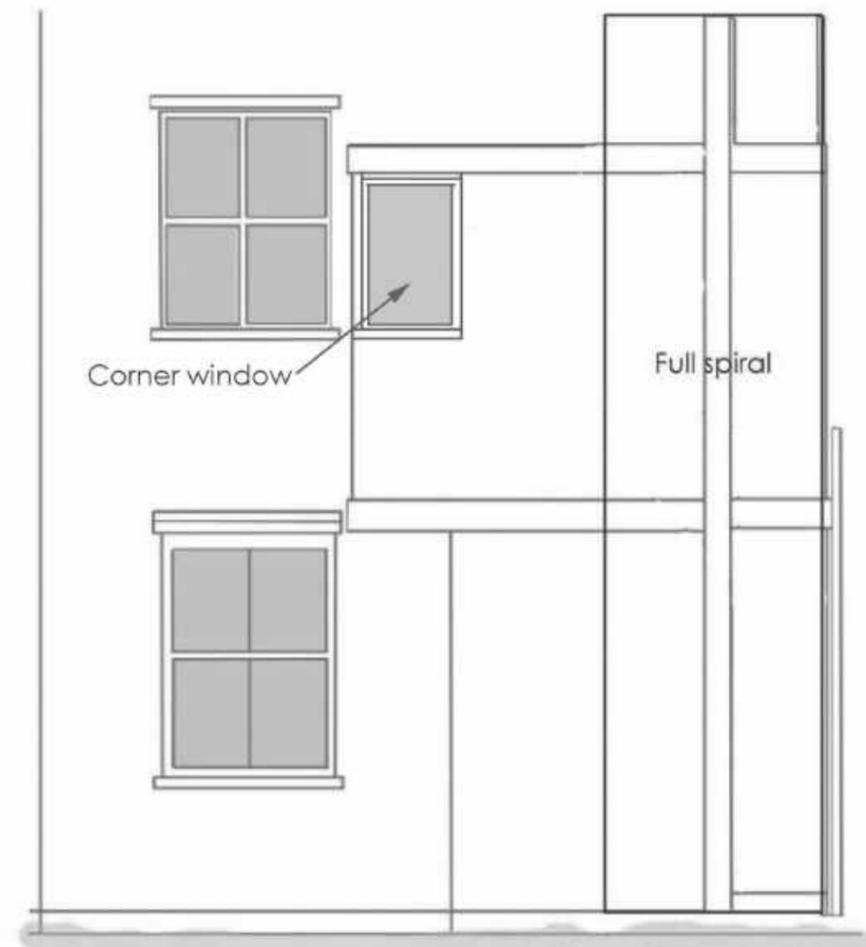

Proposed North Elevation

3m at 1:50

CAMplan

NOTES:
 Planning Drawing Only
 All dimensions must be checked on site

Client c/o Agent
Job Title 49A Gascony Ave

Scale 1:50@ A3L
Drawn by MS
Date OCT2020

Drawing Title Rear Elevation	
Drg No. 0789.P.0104	Rev C