



DRAFT

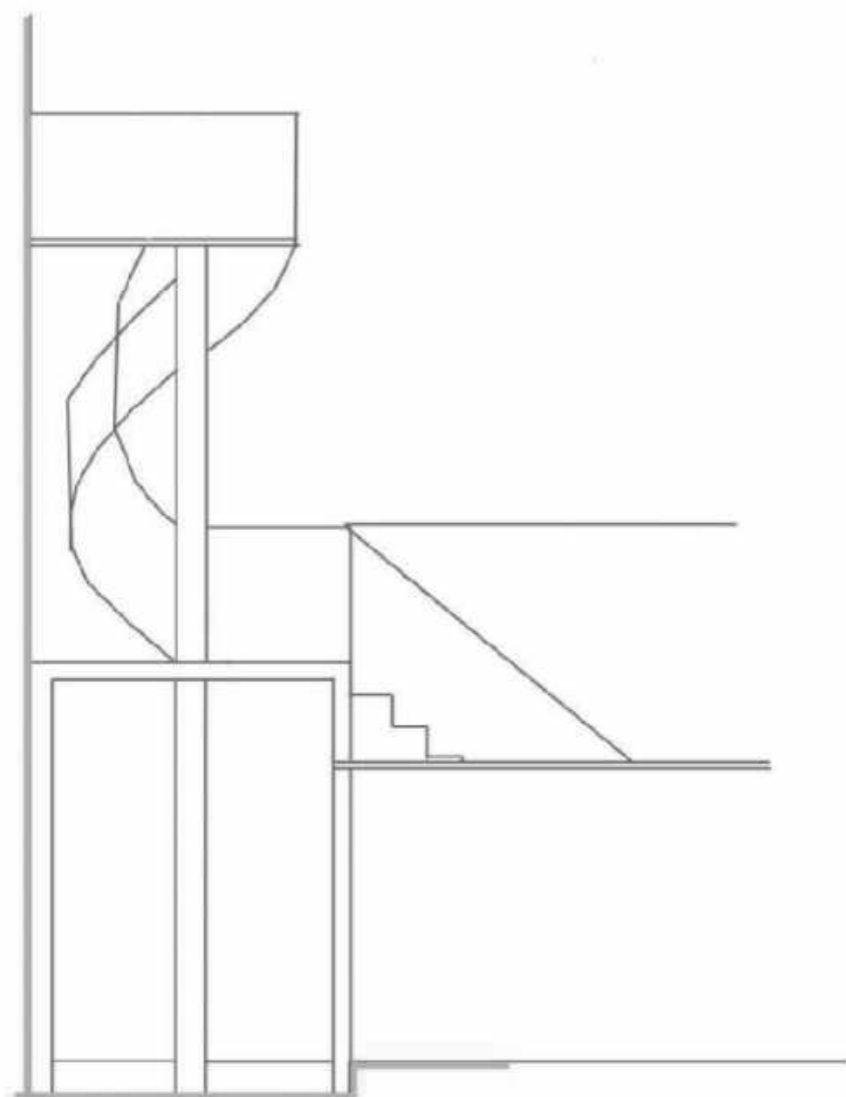

Existing

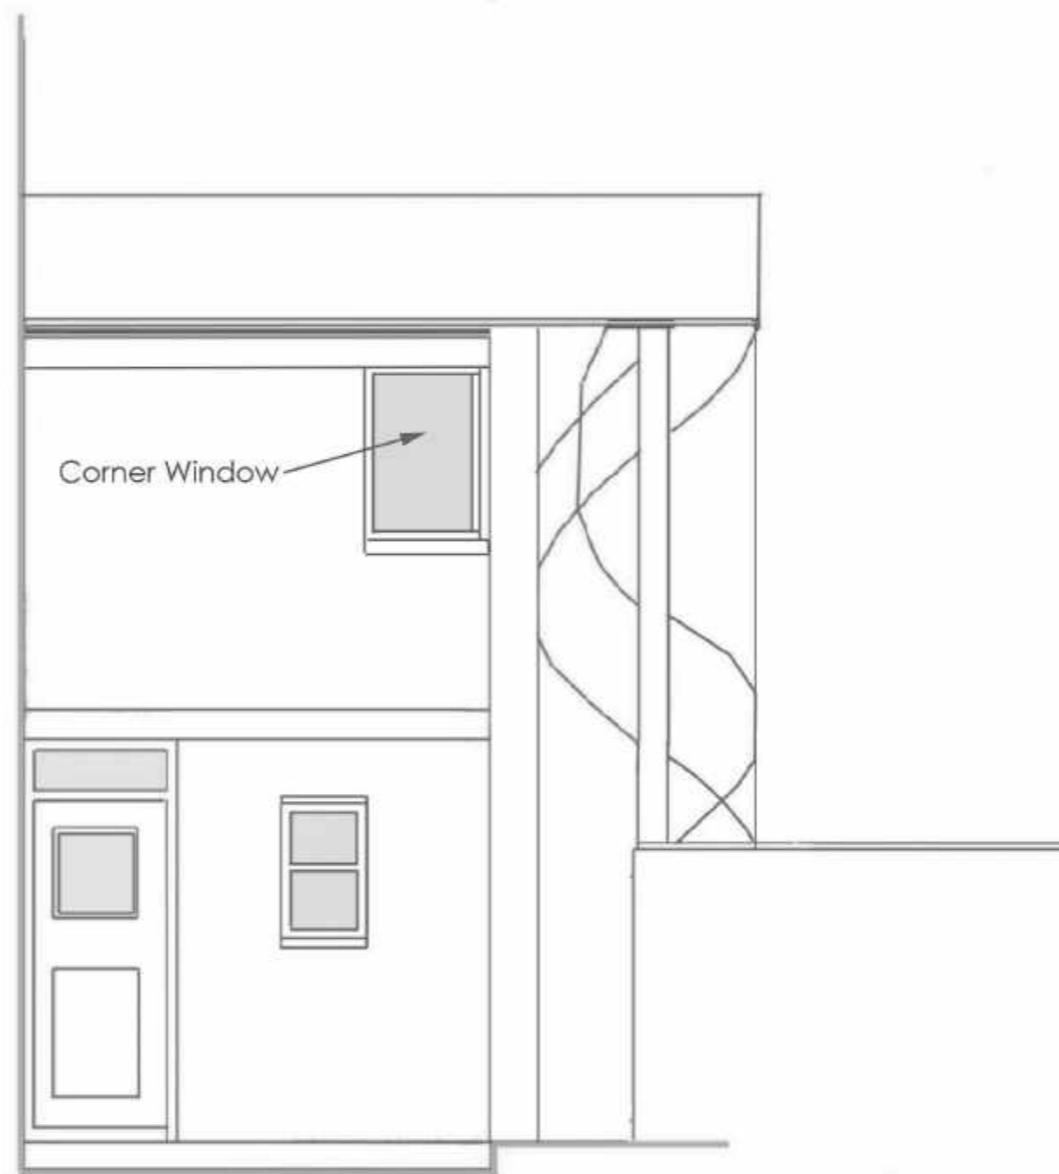

Proposed

3m at 1:50

CAMplan

NOTES:
Planning Drawing Only
All dimensions must be checked on site

Client c/o Agent
Job Title 49A Gascony Ave

Scale 1:50@A3L
Drawn by MS
Date OCT 2020

Drawing Title East Elevation	
Drg No. 0789.P.0105	Rev D