


USE FIGURED DIMENSIONS ONLY. DO NOT SCALE FROM THIS DRAWING. ALL DIMENSIONS MUST BE CHECKED ON SITE. ANY INCONSISTENCIES MUST BE REPORTED BACK TO THE ARCHITECT. THIS DRAWING AND ANY DESIGN INDICATED THEREON ARE THE COPYRIGHT OF BROOKS MURRAY ARCHITECTS. ALL RIGHTS ARE RESERVED. NO PART OF THIS WORK MAY BE PRODUCED WITHOUT PRIOR PERMISSION IN WRITING FROM BROOKS MURRAY ARCHITECTS. PLANNING STAGE DRAWINGS SHOULD NOT BE USED FOR CONSTRUCTION.

REV.	AMENDMENT	BY:	DATE
2	Plan Amendments	OB	30.01.2018
3	Green roof added	TT	04.03.2020

HOTEL

roof over first floor

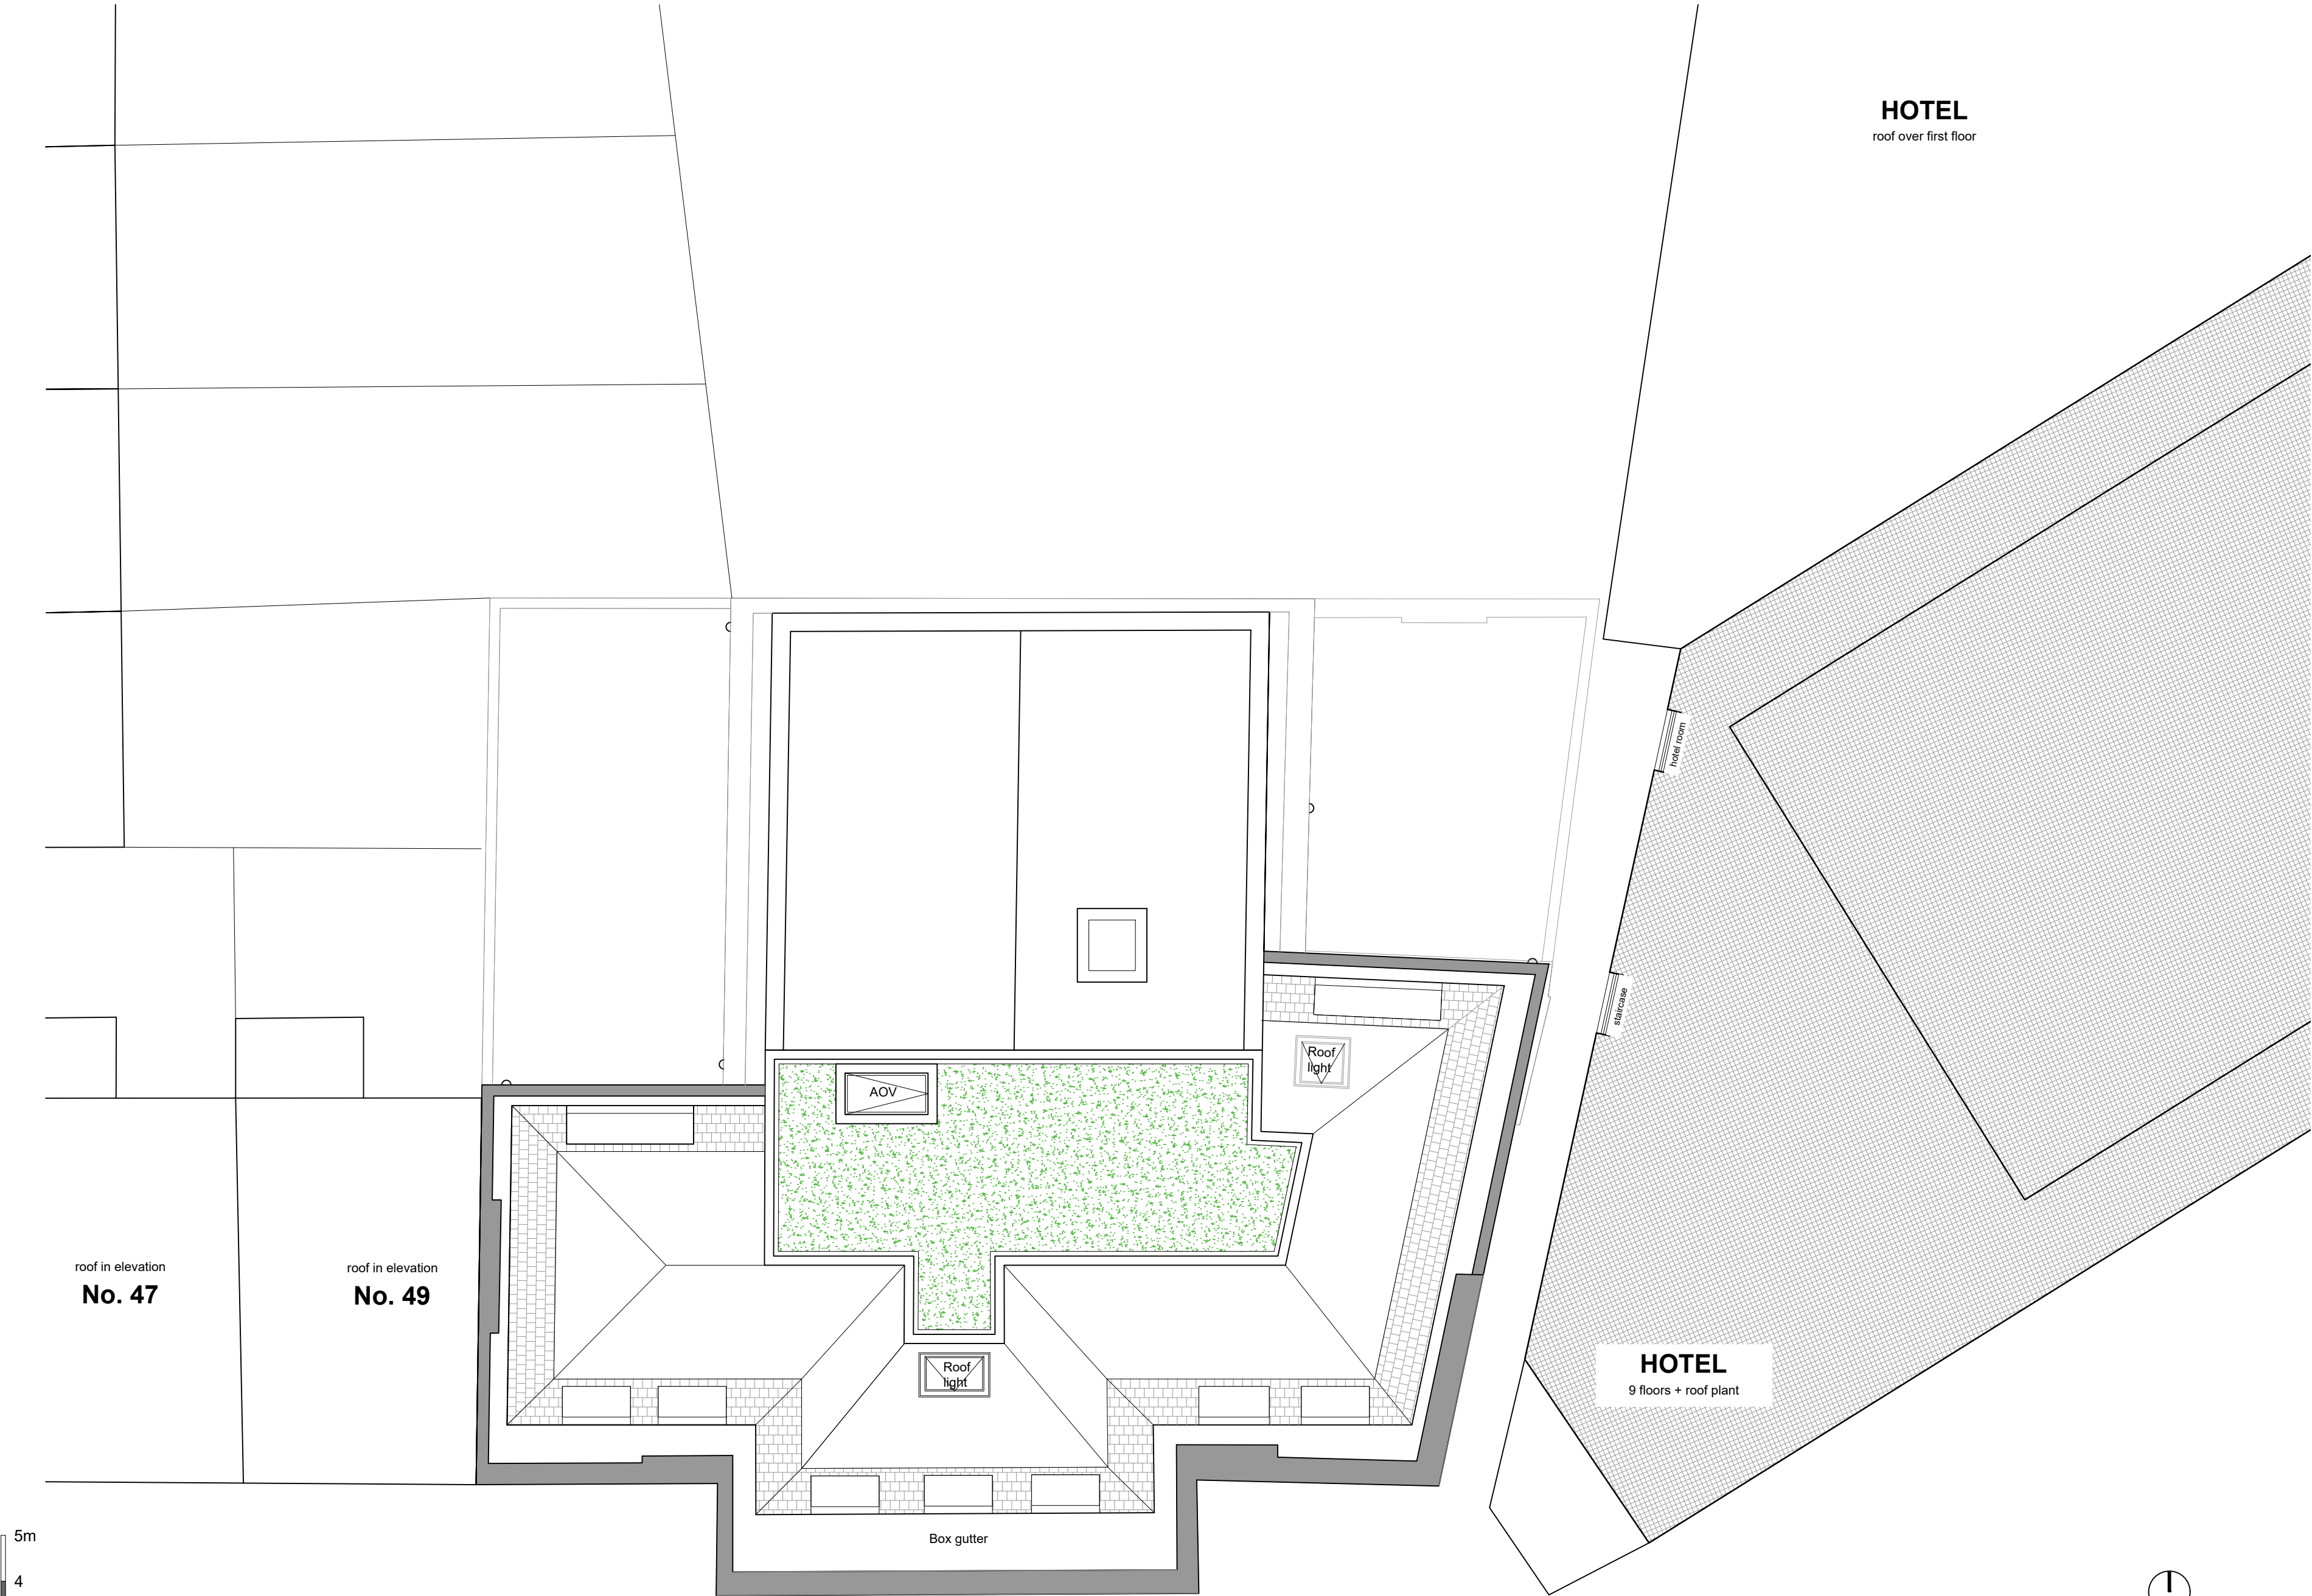

**Brooks Murray Architects**  
8-10 New North Place, London EC2A 4JA  
+44 (0)2077399955 architects@brooksmurray.com

**brooks  
murray**

CLIENT:  
Simon Firth  
JOB:  
51 Calthorpe Street  
Camden  
WC1X 0HH  
DRAWING TITLE:  
Proposed Roof Plan

SCALE:  
1:100 @ A2  
DATE:  
JAN 2018  
STATUS:  
PA  
DRAWING NUMBER: 939 - 114  
REV: 3  
ISSUED BY: OB  
DRAWING CODE  
XXXX-BMA-XX-XX-DR-A-XXXXXX-00