
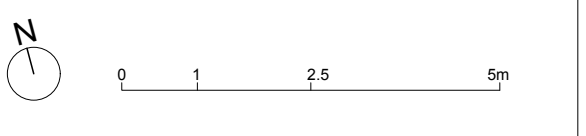


DO NOT SCALE

THE CONTRACTOR IS TO CHECK AND VERIFY ALL BUILDING AND SITE DIMENSIONS, LEVELS AND SEWER INVERT LEVELS AT CONNECTION POINTS BEFORE WORK STARTS.
 THIS DRAWING IS TO BE READ AND CHECKED IN CONJUNCTION WITH ENGINEERS AND OTHER SPECIALIST DRAWINGS.
 THE DRAWING AND THE WORKS DEPICTED ARE THE COPYRIGHT OF REED WATTS ARCHITECTS AND MAY NOT BE REPRODUCED EXCEPT BY WRITTEN PERMISSION.

KEY

- EXTENT OF LOW LEVEL FLOOR
- T1 FOR TREE REFERENCES REFER TO ARBORICULTURALIST'S REPORT

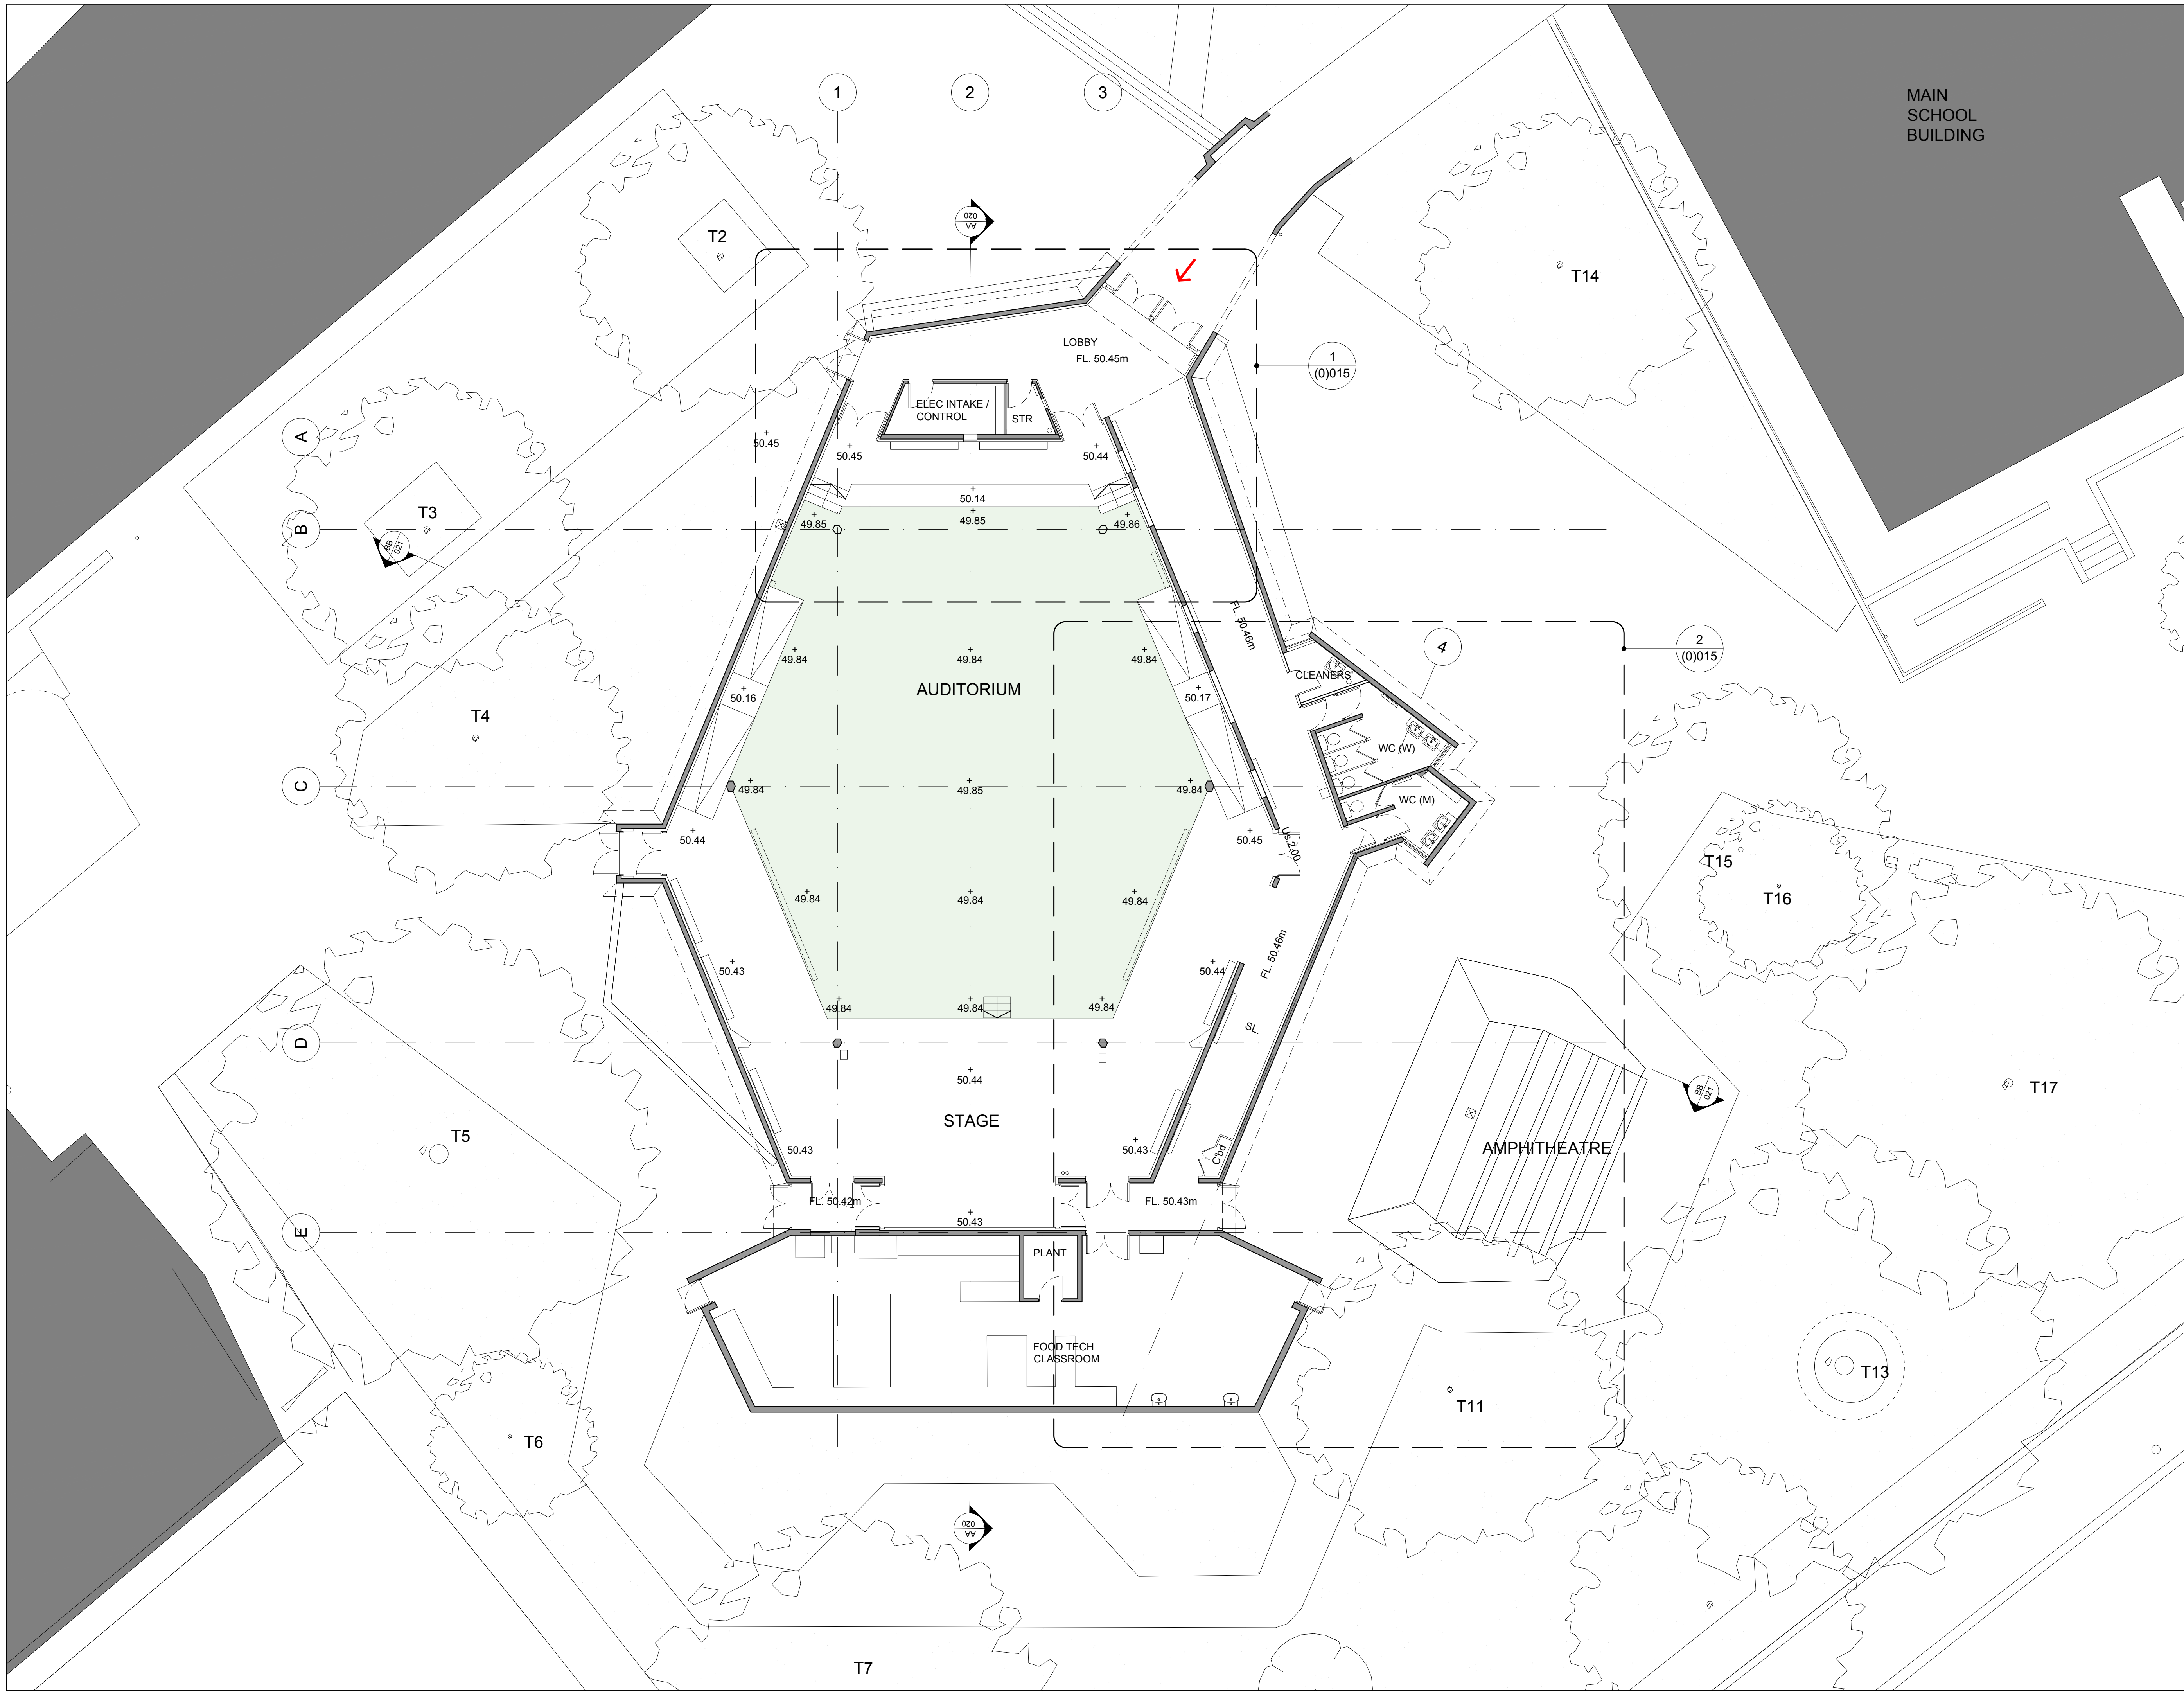

| REV | DATE | DESCRIPTION |
|-----|----------|---------------------|
| 03 | 26.03.21 | PLANNING |
| 02 | 15.02.21 | STAGE 3 FOR COSTING |
| 01 | 04.01.21 | STAGE 3 PRELIMINARY |

REED WATTS

www.reedwatts.com
studio@reedwatts.com

PROJECT 2001 ACLAND BURGHELEY

DRAWING

EXISTING GROUND FLOOR PLAN

| DRAWING NO | REVISION |
|------------|----------|
| 2001(0)010 | 03 |

| SCALE | DATE |
|-----------------------|----------|
| 1:100 @ A1 1:200 @ A3 | 17.02.20 |

STATUS
PLANNING