 
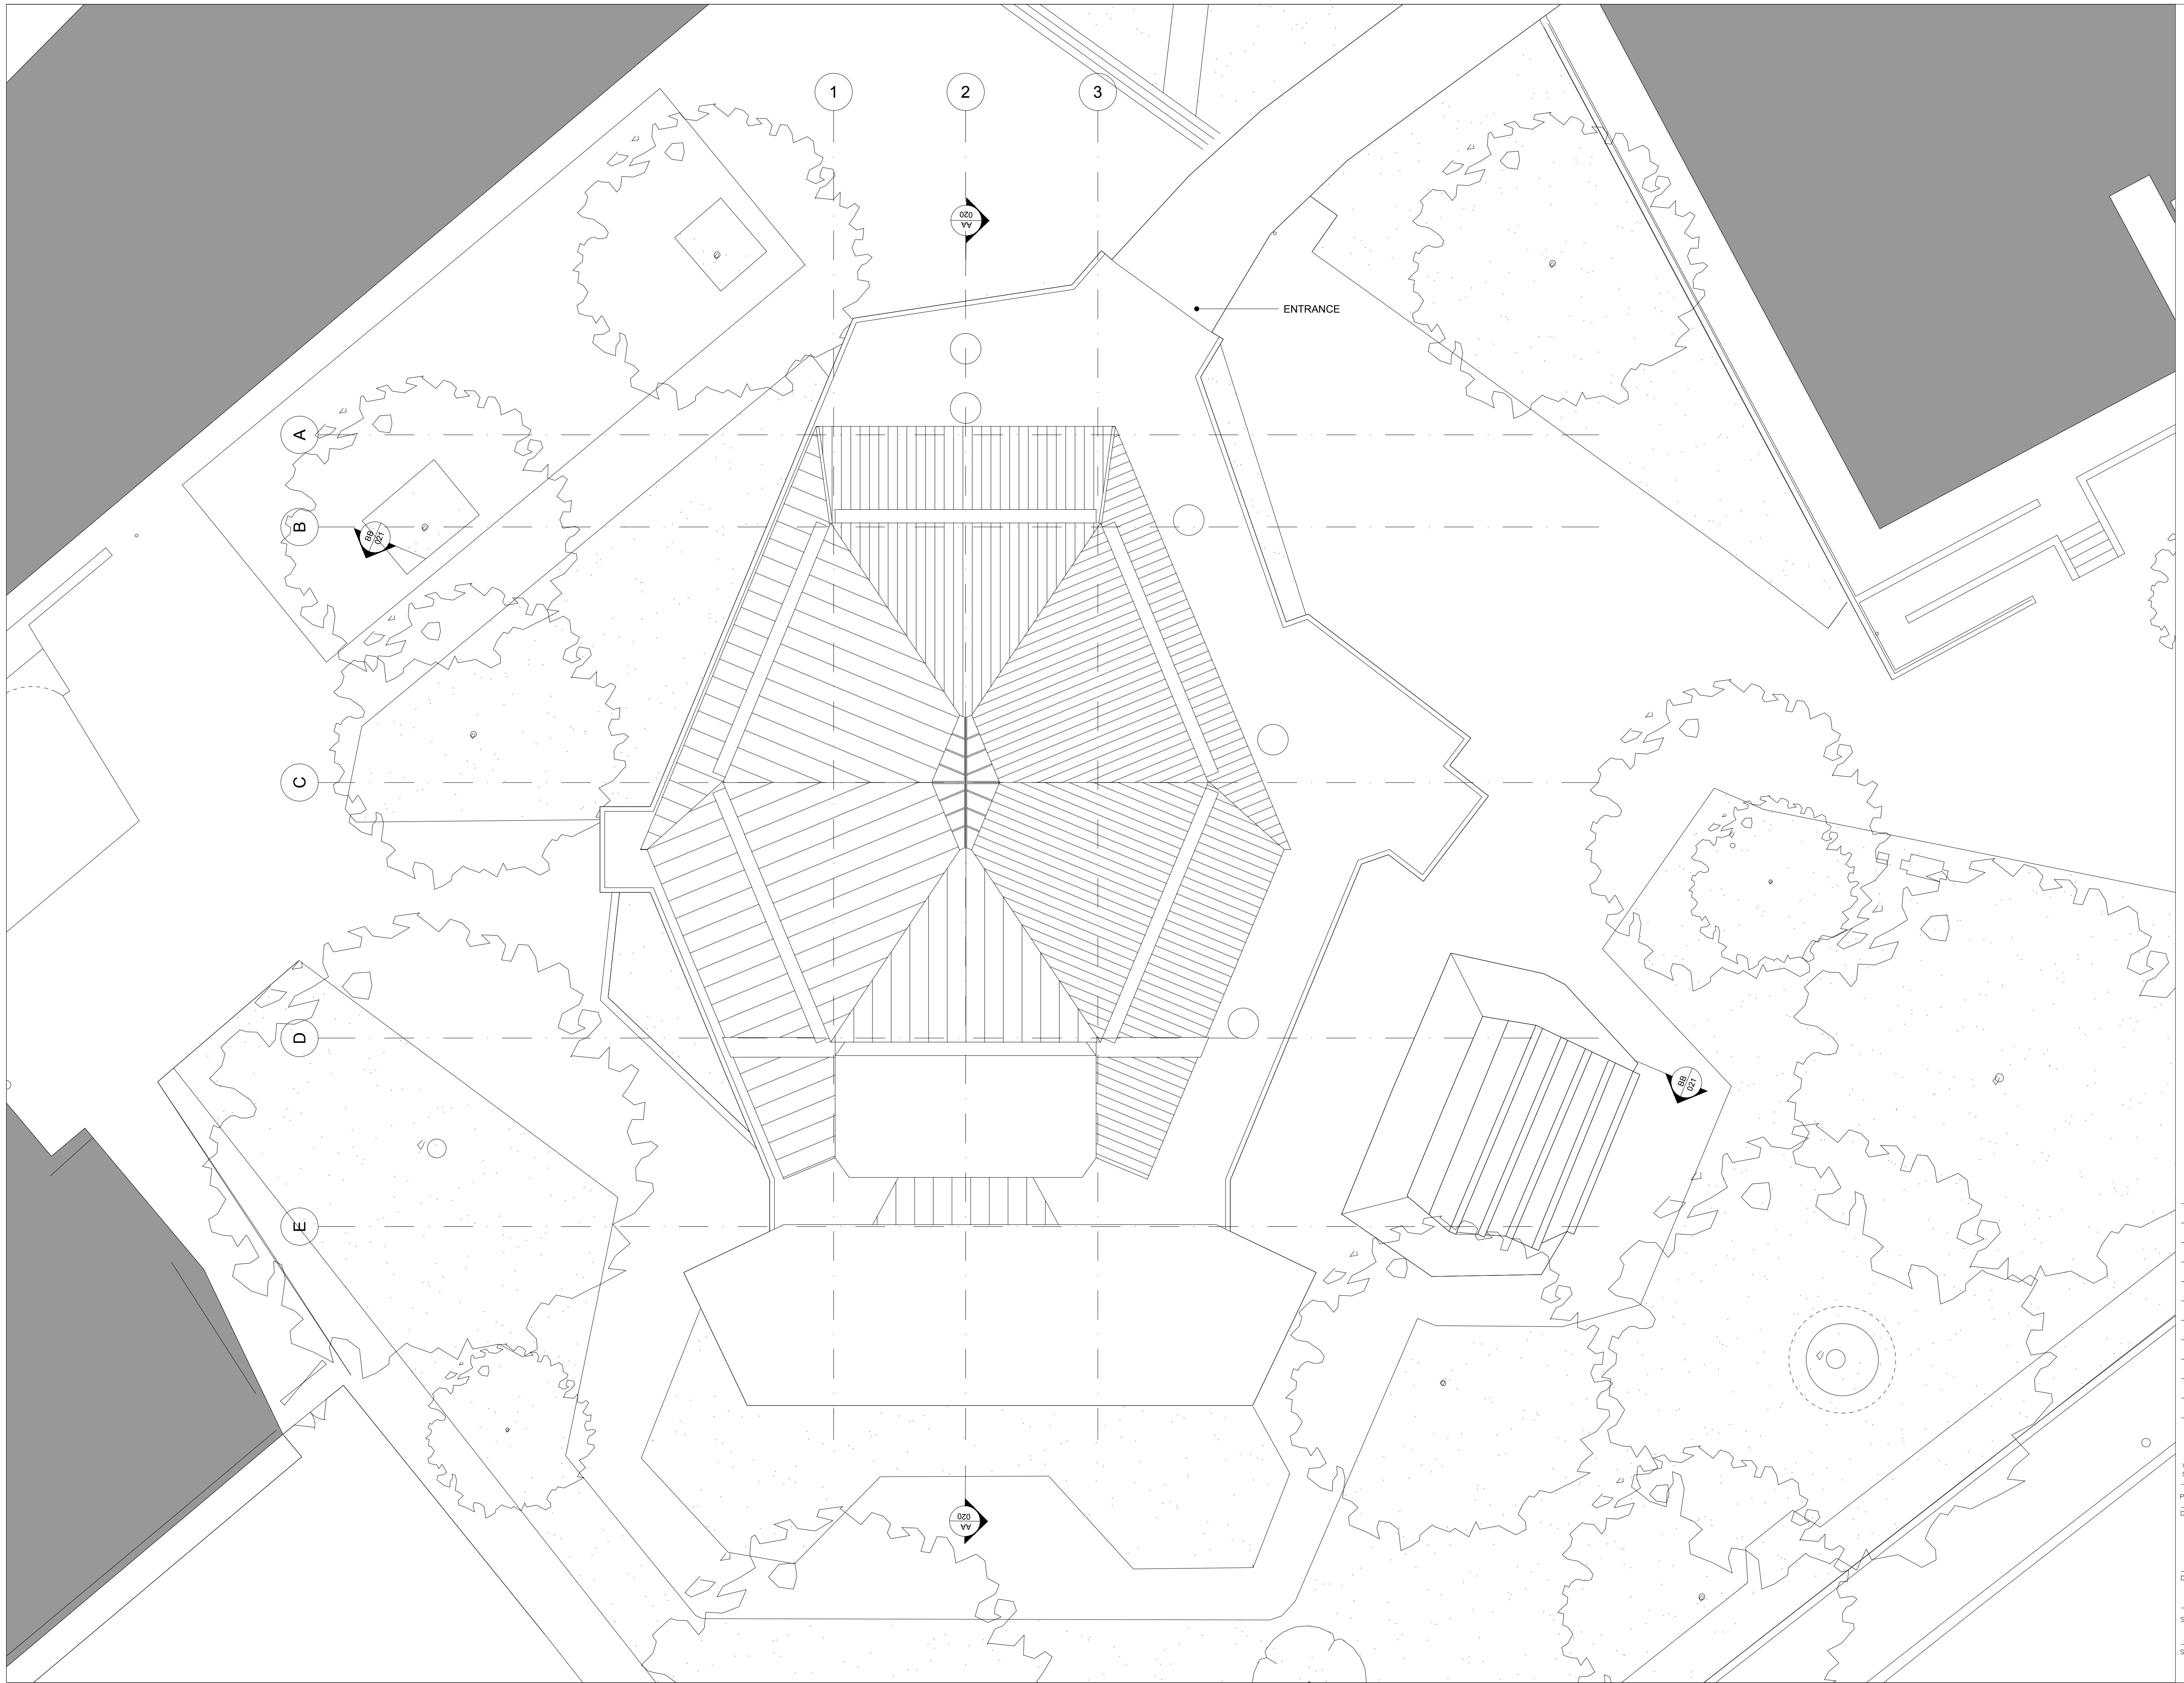


THE CONTRACTOR IS TO CHECK AND VERIFY ALL BUILDING AND SITE DIMENSIONS, LEVELS AND SEWER INVERT LEVELS AT CONNECTION POINTS BEFORE WORK STARTS.

THE DRAWING AND THE WORKS DEPICTED ARE THE
COPYRIGHT OF REED WATTS ARCHITECTS AND MAY
NOT BE REPRODUCED EXCEPT BY WRITTEN PERMISSION.

[illegible]

01	26.03.21	PLANNING
REV	DATE	DESCRIPTION

www.reedwatts.com
studio@reedwatts.com

PROJECT 2001 ACLAND BURGHELEY

DRAWING

EXISTING ROOF PLAN

DRAWING NO	REVISION
2001(0)012	01

SCALE	DATE
1:100 @ A1 1:200 @ A3	17.02.20

STATUS

PLANNING