


1. PLAN

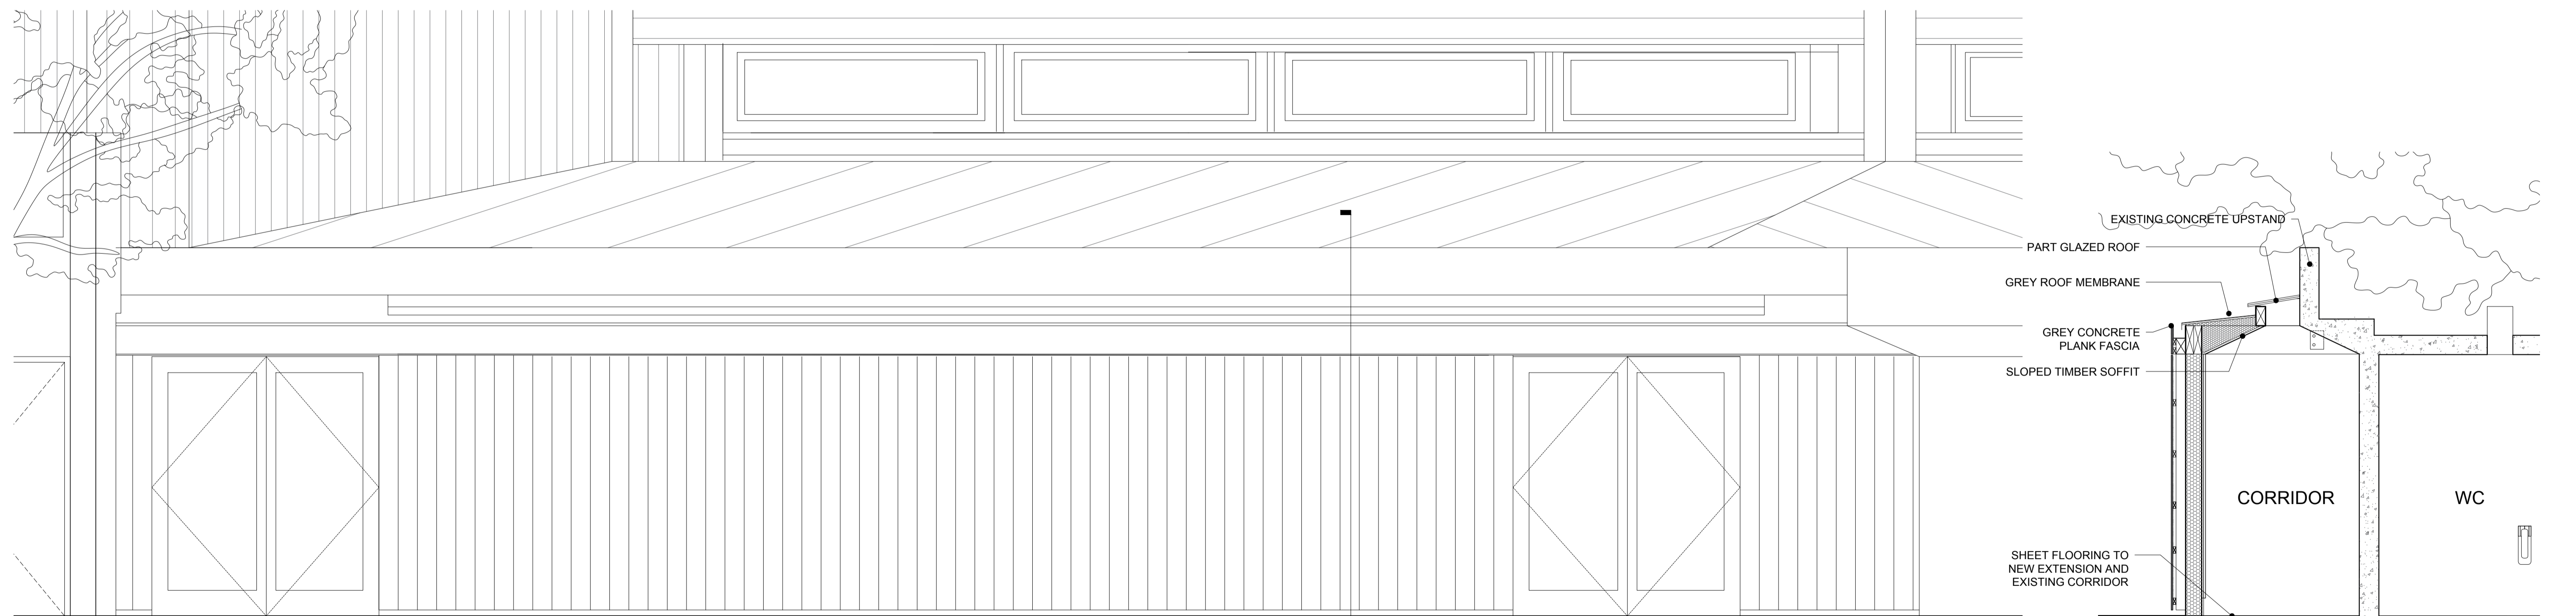

2. SOUTH EAST ELEVATION

3. SECTION

DO NOT SCALE

THE CONTRACTOR IS TO CHECK AND VERIFY ALL BUILDING AND SITE DIMENSIONS, LEVELS AND SEWER INVERT LEVELS AT CONNECTION POINTS BEFORE WORK STARTS.

THIS DRAWING IS TO BE READ AND CHECKED IN CONJUNCTION WITH ENGINEERS AND OTHER SPECIALIST DRAWINGS.

THE DRAWING AND THE WORKS DEPICTED ARE THE COPYRIGHT OF REED WATTS ARCHITECTS AND MAY NOT BE REPRODUCED EXCEPT BY WRITTEN PERMISSION.

REV	DATE	DESCRIPTION
01	15.02.21	STAGE 3 FOR COSTING
02	26.03.21	PLANNING

DRAWING	
EXTERNAL WALL DETAILS PROPOSED EXTENSION	
DRAWING NO	REVISION
2001(21)001	02
SCALE	DATE
1:25 @ A1 1:50 @ A3	25.03.21
STATUS	
PLANNING	

www.reedwatts.com
studio@reedwatts.com
PROJECT 2001 ACLAND BURGHELEY

REED WATTS