



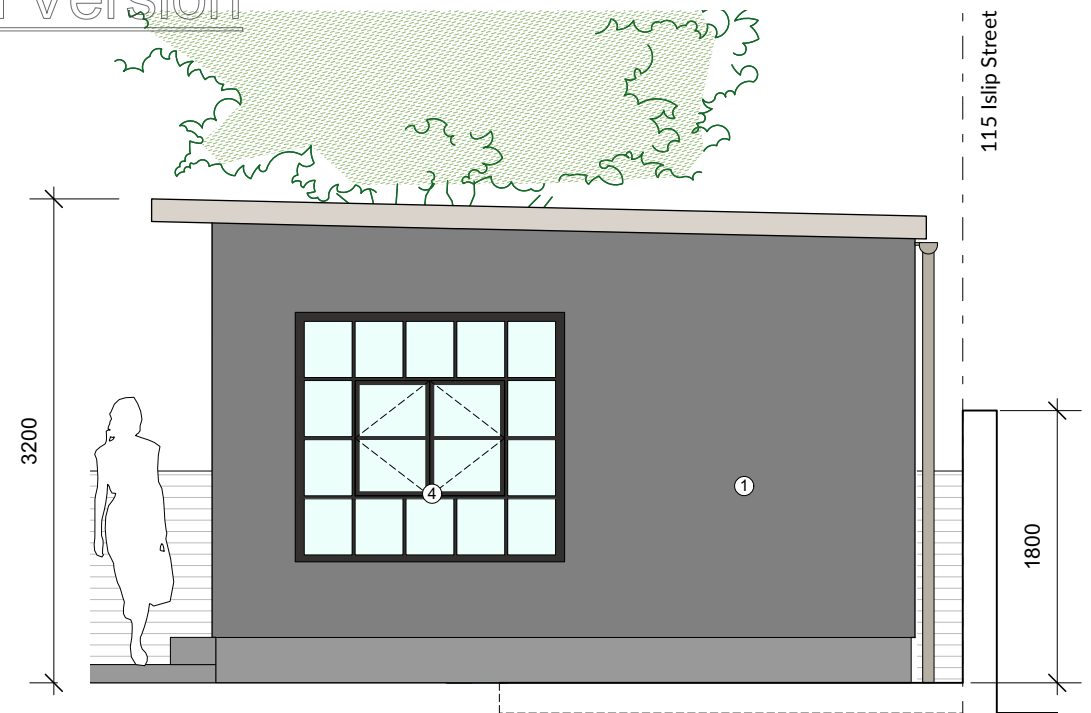


North Elevation



East Elevation

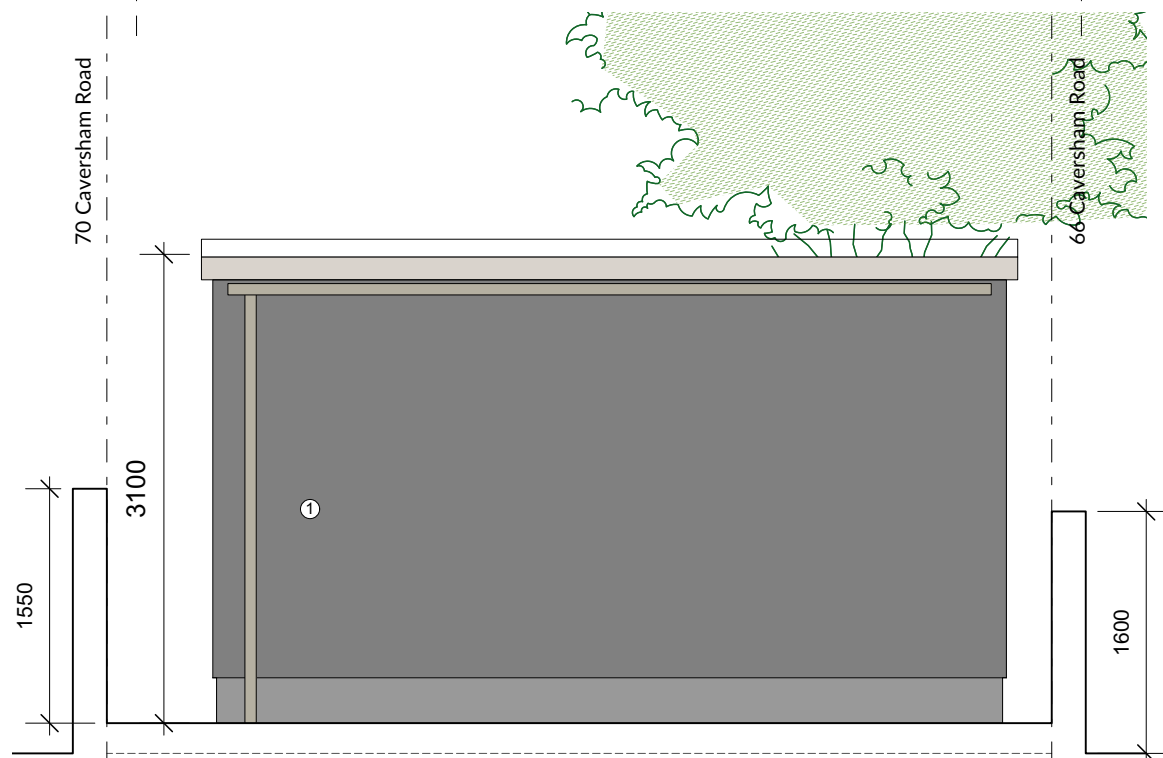

South Elevation

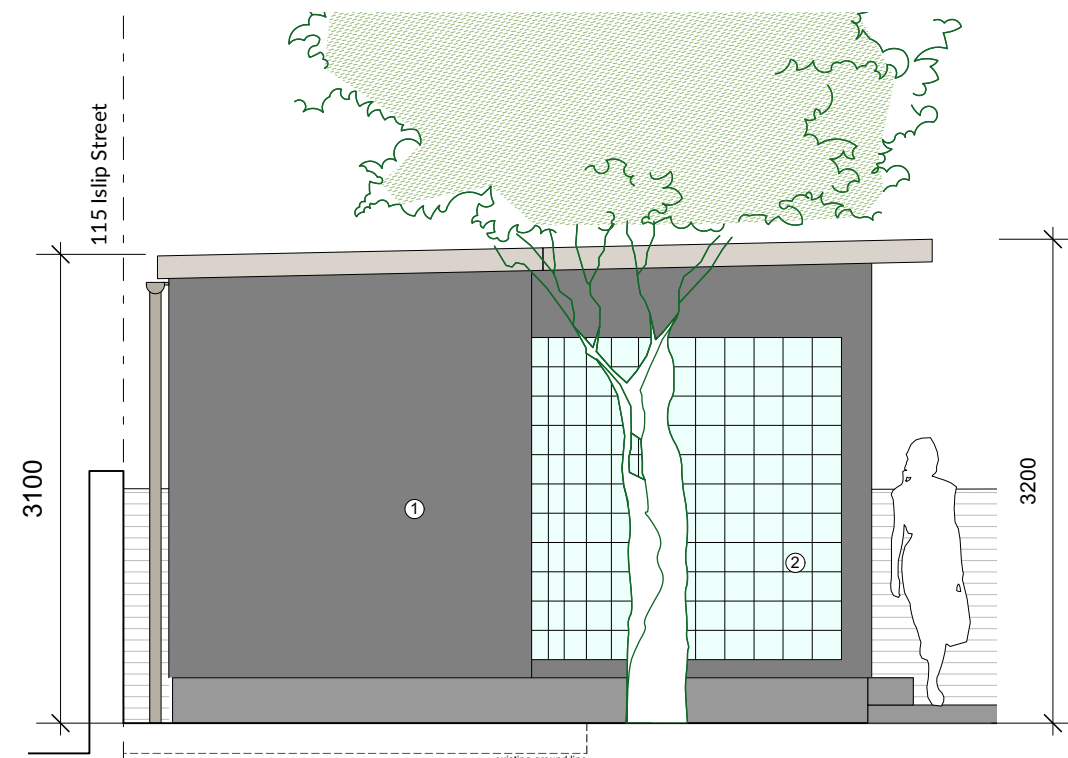

West Elevation

KEY PLAN


DRAWING NOTES

- ① Lightweight timber frame, clad in render
- ② Glass brick feature window
- ③ Hinged doors in a crittall-style
- ④ Fixed windows in a crittall-style with openable sections

ISSUE	REASON FOR ISSUE	DATE
1	Revised as per Arboriculturalist advice	28/03/2021

**HD**  
Architectural  
Design

PROJECT <b>68 Caversham Road</b>		
PROJECT CODE 00001	CLIENT Caz Stuart	
DRAWING TITLE Proposed Elevations	STATUS Planning	
SCALE 1:50 @ A3	SHEET A3	DATE OF FIRST ISSUE 10/20
DRAWING NUMBER L(-3)/300	REVISION 1	

 

Do not scale from this drawing. This drawing is based on dimensional survey information provided by others. The architect cannot accept responsibility for the accuracy of this survey information. All dimensions are shown in metric.