
PROPOSED

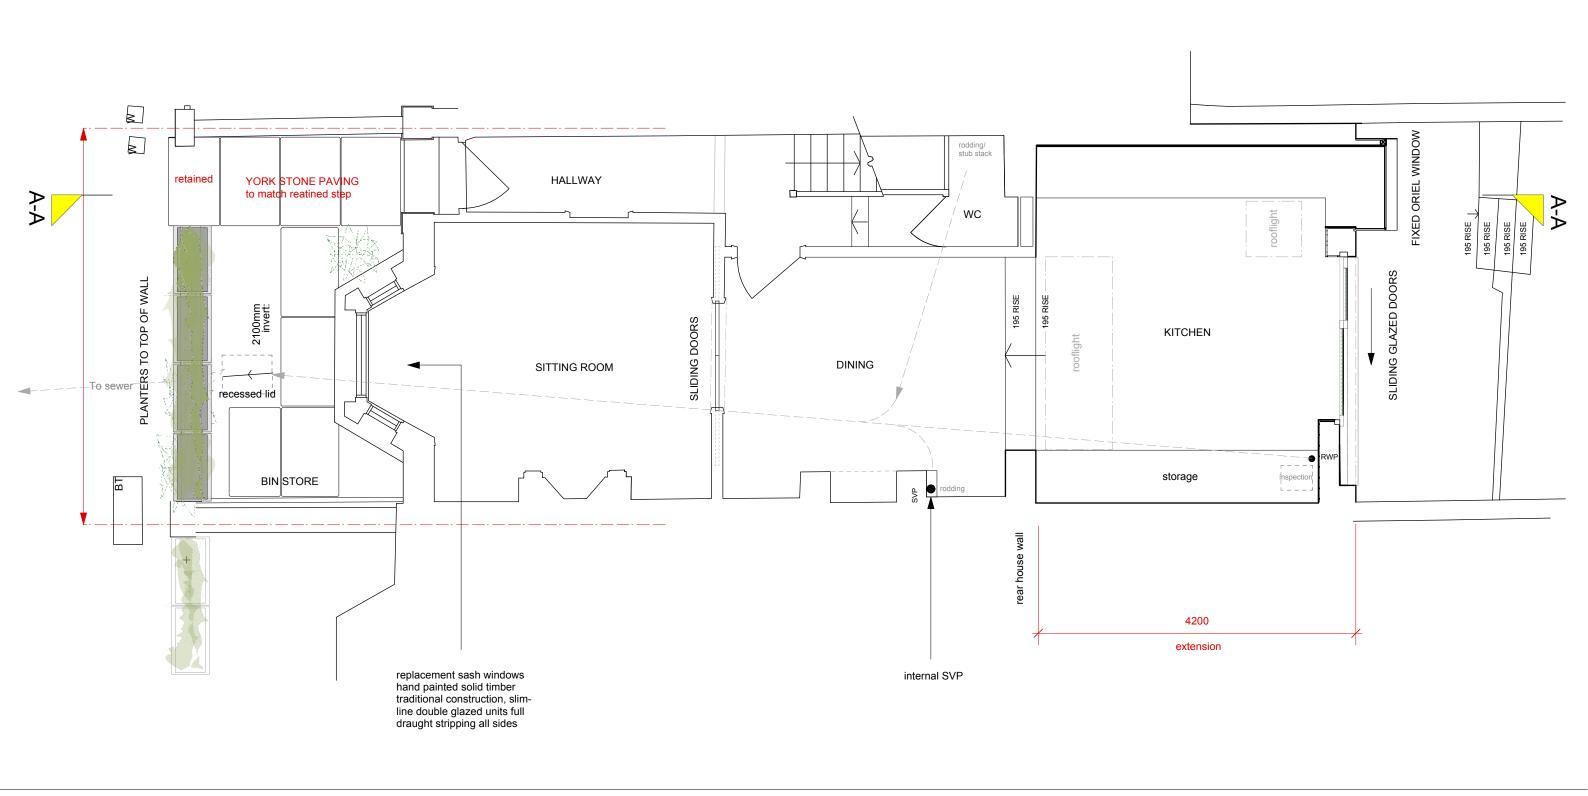

arts lettres techniques ARCHITECT Arts Lettres Techniques Limited 2021 copyright is retained ©

PROJECT 86 LEVERTON STREET
SUBJECT GROUND FLOOR PLAN proposed

33A ARLINGTON ROAD LONDON NW1 7ES T: (020) 7383 4778 architect@artslettres.com

NUMBER LS 202 REVISION SCALE 1:50 @ A3 DATE 10/03/21

ALL DIMENSIONS MUST BE VERIFIED ON SITE

scale 1:50 1.0m



5.0m