
PROPOSED

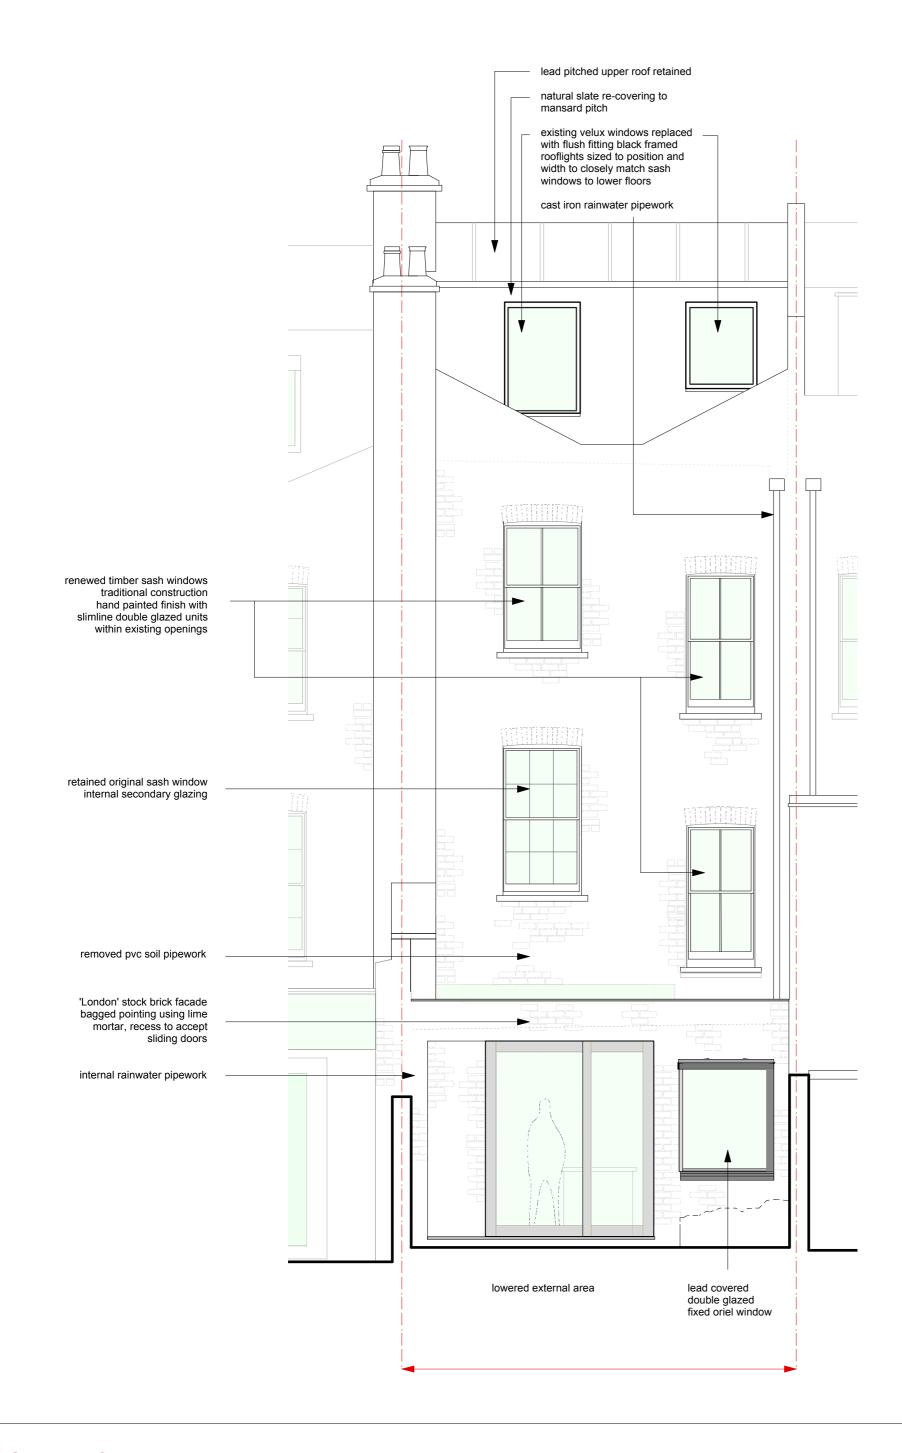

arts lettres techniques ARCHITECT Arts Lettres Techniques Limited 2021 copyright is retained © revisions

REVISION

33A ARLINGTON ROAD LONDON NW1 7ES T: (020) 7383 4778 architect@artslettres.com PROJECT 86 LEVERTON STREET SUBJECT FRONT + REAR ELEVATION proposed

NUMBER LS 207 SCALE 1:50 @ A2

DATE 10/03/21

ALL DIMENSIONS MUST BE VERIFIED ON SITE



1.0m