
PROPOSED

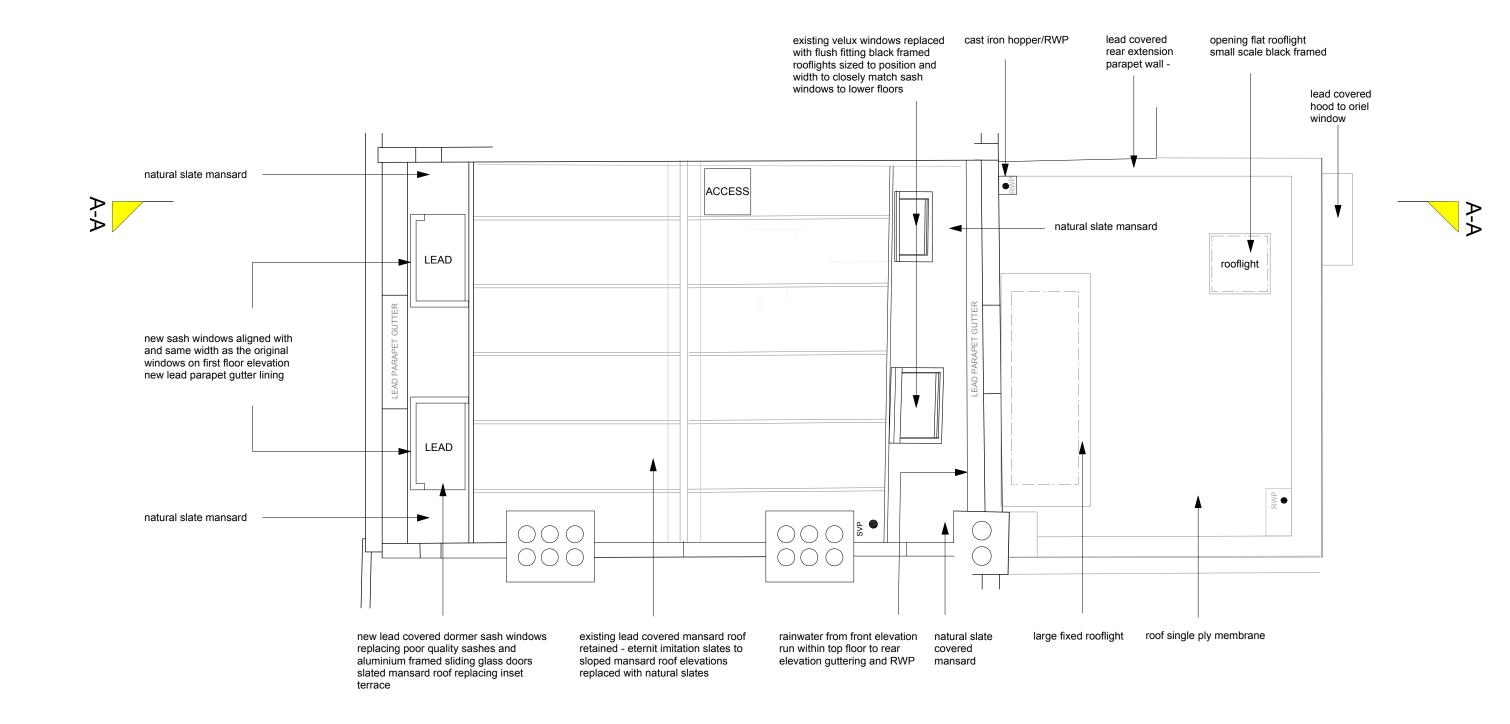

arts lettres techniques ARCHITECT Arts Lettres Techniques Limited 2021 copyright is retained ©

All DIMENSIONS MUST BE VERIFIED ON SITE

PROJECT 86 LEVERTON STREET NUMBER LS 208 SCALE 1:50 @ A3

SUBJECT ROOF PLAN proposed REVISION DATE 10/03/21

