


GENERAL NOTES

- DO NOT SCALE FROM THIS DRAWING.
- THE CONTRACTOR MUST VERIFY ALL DIMENSIONS TOLERANCES AND REFERENCES BEFORE PROCEEDING WITH WORKS.
- ANY DISCREPANCY FOUND BETWEEN THIS DRAWING AND ANY OTHER DOCUMENTS MUST BE REPORTED IMMEDIATELY TO THE CONTRACT ADMINISTRATOR.
- REMOVE THIS DRAWING FROM CURRENCY WHEN REVISED DRAWING IS ISSUED.
- COPYRIGHT OF DESIGNS SHOWN ON THIS DRAWING REMAINS WITH ELEMENTA CONSULTING LTD.
- THIS DRAWING IS TO BE READ IN CONJUNCTION WITH THE SPECIFICATION AND ALL OTHER CONTRACT PROJECT DOCUMENTS.
- THE CONTRACTOR SHALL REFER TO ARCHITECTS OR INTERIOR DESIGN DRAWINGS INCLUDING REFLECTED CEILING PLANS AND OTHER SPECIALIST DRAWINGS FOR SETTING OUT ALL VISIBLE AND CEILING MOUNTED EQUIPMENT.

Key Plan:

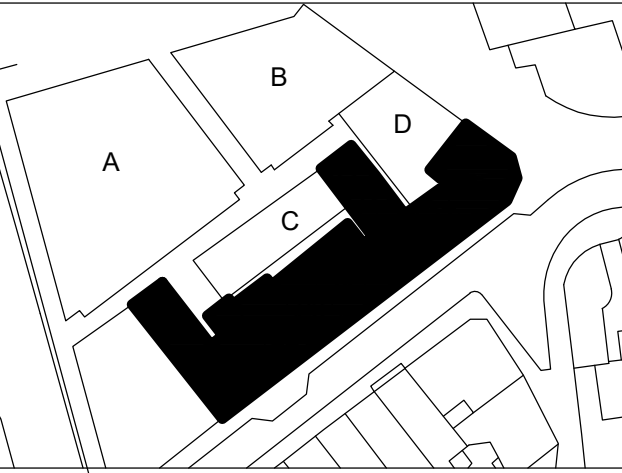

A0

ORIGINAL SIZE DRAWING

P01 ISSUED FOR PLANNING TC 16/02/21

No. REVISION CHK DATE

ELEMENTA

London Design Studio
80 Chispa Road
London, EC2N 6EE
t: +44(0)203 6979300
e: enquiries@elementaconsulting.com
www.elementaconsulting.com

CLIENT

TATTU

PROJECT

TATTU LONDON

TITLE

HEATING, COOLING & VENTILATION SERVICES
CHARING CROSS ROAD ELEVATION

DATE 20/11/2020 SCALE 1:100 @ A0

DESIGNED BY TC CHECKED BY RH APPROVED BY RH

SUITABILITY CODE S2 SUITABILITY DESCRIPTION FOR INFORMATION

DRAWING STATUS FOR INFORMATION

DRAWING No. 510295-ELE-XX-XX-DR-MX-50104 P01

REVISION