


GENERAL NOTES

- DO NOT SCALE FROM THIS DRAWING.
- THE CONTRACTOR MUST VERIFY ALL DIMENSIONS TOLERANCES AND REFERENCES BEFORE PROCEEDING WITH WORKS.
- ANY DISCREPANCY FOUND BETWEEN THIS DRAWING AND ANY OTHER DOCUMENTS MUST BE REPORTED IMMEDIATELY TO THE CONTRACT ADMINISTRATOR.
- REMOVE THIS DRAWING FROM CURRENCY WHEN REVISED DRAWING IS ISSUED.
- COPYRIGHT OF DESIGNS SHOWN ON THIS DRAWING REMAINS WITH ELEMENTA CONSULTING LTD.
- THIS DRAWING IS TO BE READ IN CONJUNCTION WITH THE SPECIFICATION AND ALL OTHER CONTRACT PROJECT DOCUMENTS.
- THE CONTRACTOR SHALL REFER TO ARCHITECTS OR INTERIOR DESIGN DRAWINGS INCLUDING REFLECTED CEILING PLANS AND OTHER SPECIALIST DRAWINGS FOR SETTING OUT ALL VISIBLE AND CEILING MOUNTED EQUIPMENT.

Key Plan:

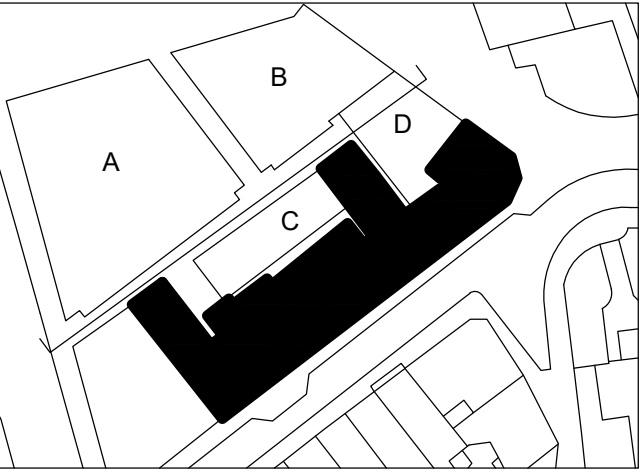

A0

ORIGINAL SIZE DRAWING

P03	ISSUED FOR PLANNING	TC	16/02/21
P02	ISSUED FOR PLANNING	TC	12/02/21
P01	ISSUED FOR PLANNING	TC	25/11/20
No.	REVISION	CHK	DATE



London Design Studio
80 Chispepode
London, EC2N 6EE
t: +44(0)203 6979300
e: enquiries@elementaconsulting.com
www.elementaconsulting.com

CLIENT

TATTU

PROJECT

TATTU LONDON

TITLE

HEATING, COOLING & VENTILATION SERVICES
GENERAL SOUTH ELEVATION

DATE: 20.11.2020 SCALE: 1:100 @ A0

DESIGNED BY: TC CHECKED BY: RH APPROVED BY: RH

SUITABILITY CODE: S2 SUITABILITY DESCRIPTION: FOR INFORMATION

DRAWING STATUS: FOR INFORMATION

DRAWING No.: 510295-ELE-XX-XX-DR-MX-50101

REVISION: P03