



USE FIGURED DIMENSIONS ONLY.

ALL DIMENSIONS MUJST BE CHECKED ON SITE & ANY INCONSISTENCIES MUST BE REPORTED BACK TO THE ARCHITECT.

THIS DRAWING AND ANY DESIGNS INDICATED THEREON ARE THE COPYRIGHT OF THE ARCHITECT. ALL RIGHTS ARE RESERVED. NO PART OF THIS WORK MAY BE REPRODUCED WITHOUT PRIOR PERMISSION IN WRITING FROM THE ARCHITECT.

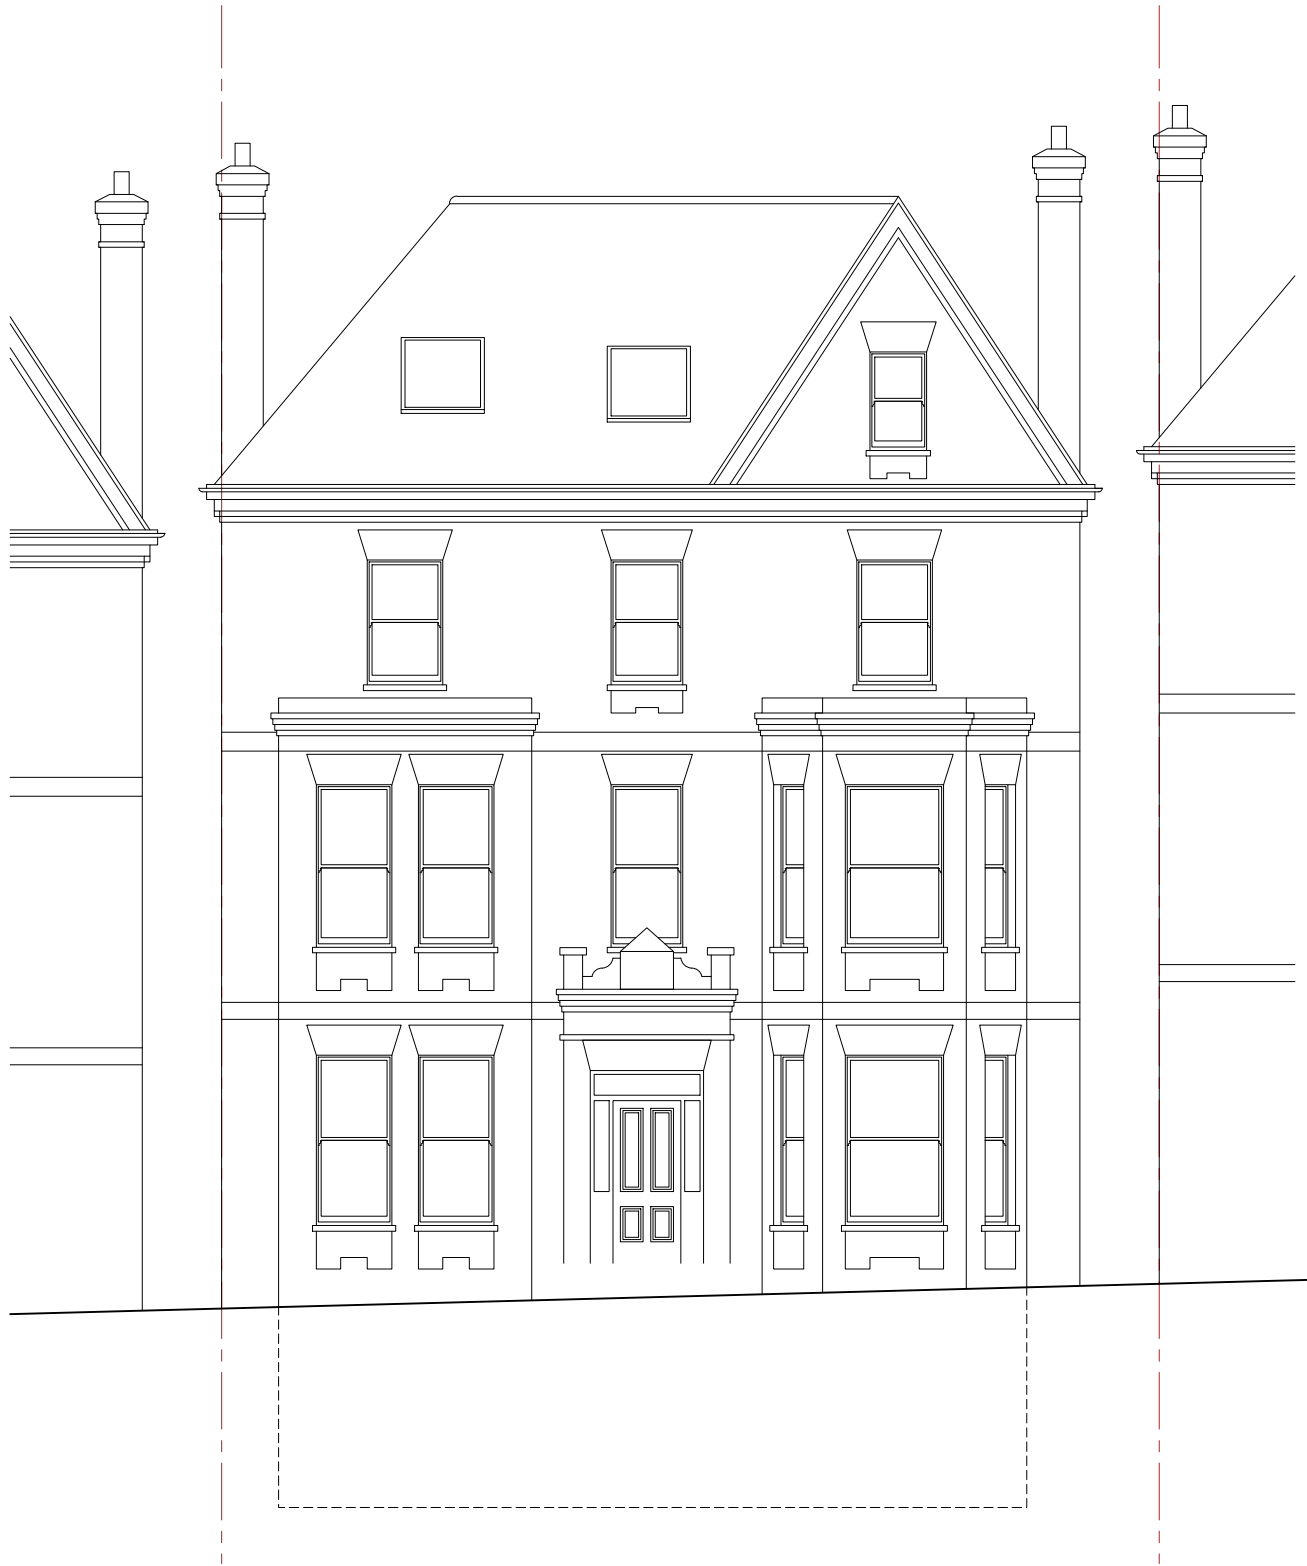

1 EXISTING FRONT EAST ELEVATION
1 : 100

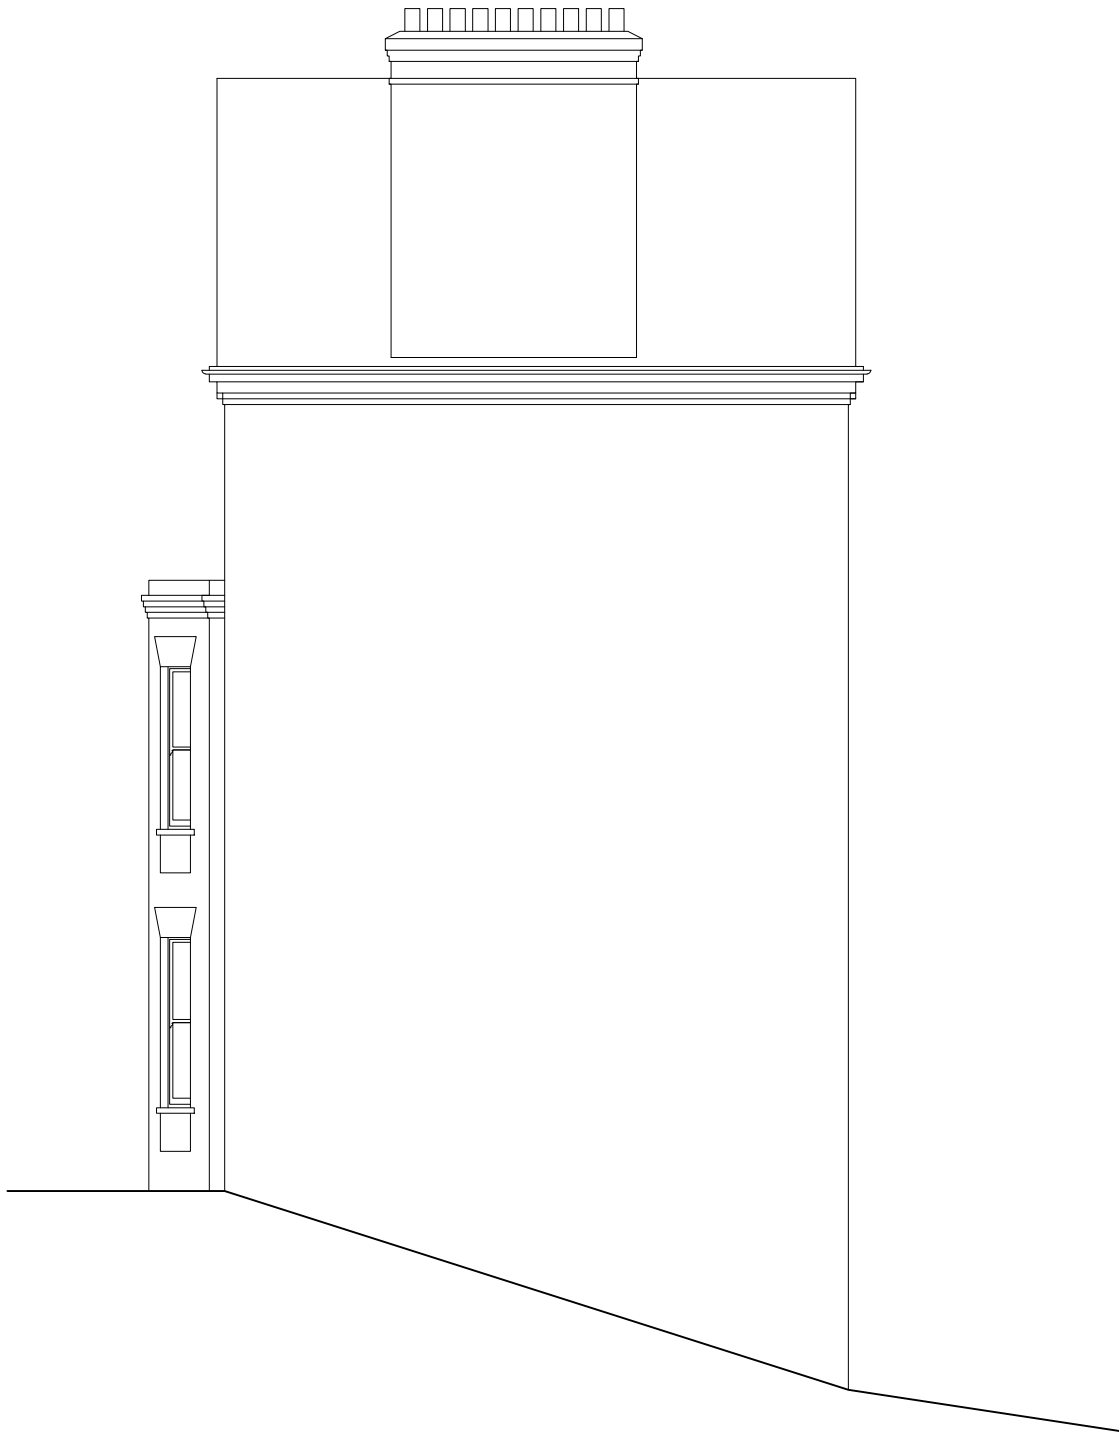

2 EXISTING SIDE NORTH ELEVATION
1 : 100



Bchitecture
11A Beresford Road London N2 8AT
t 07932 796 407 e Bchitecture@gmail.com

LOCATION

21 Netherhall Gardens
Hampstead NW3 5RL

DRAWING TITLE

EXISTING EAST & NORTH
ELEVATIONS

DATE

Apr 2021

SCALE

1:100
@A3

JOB NO

2105

DWG NO/REV

102/-