



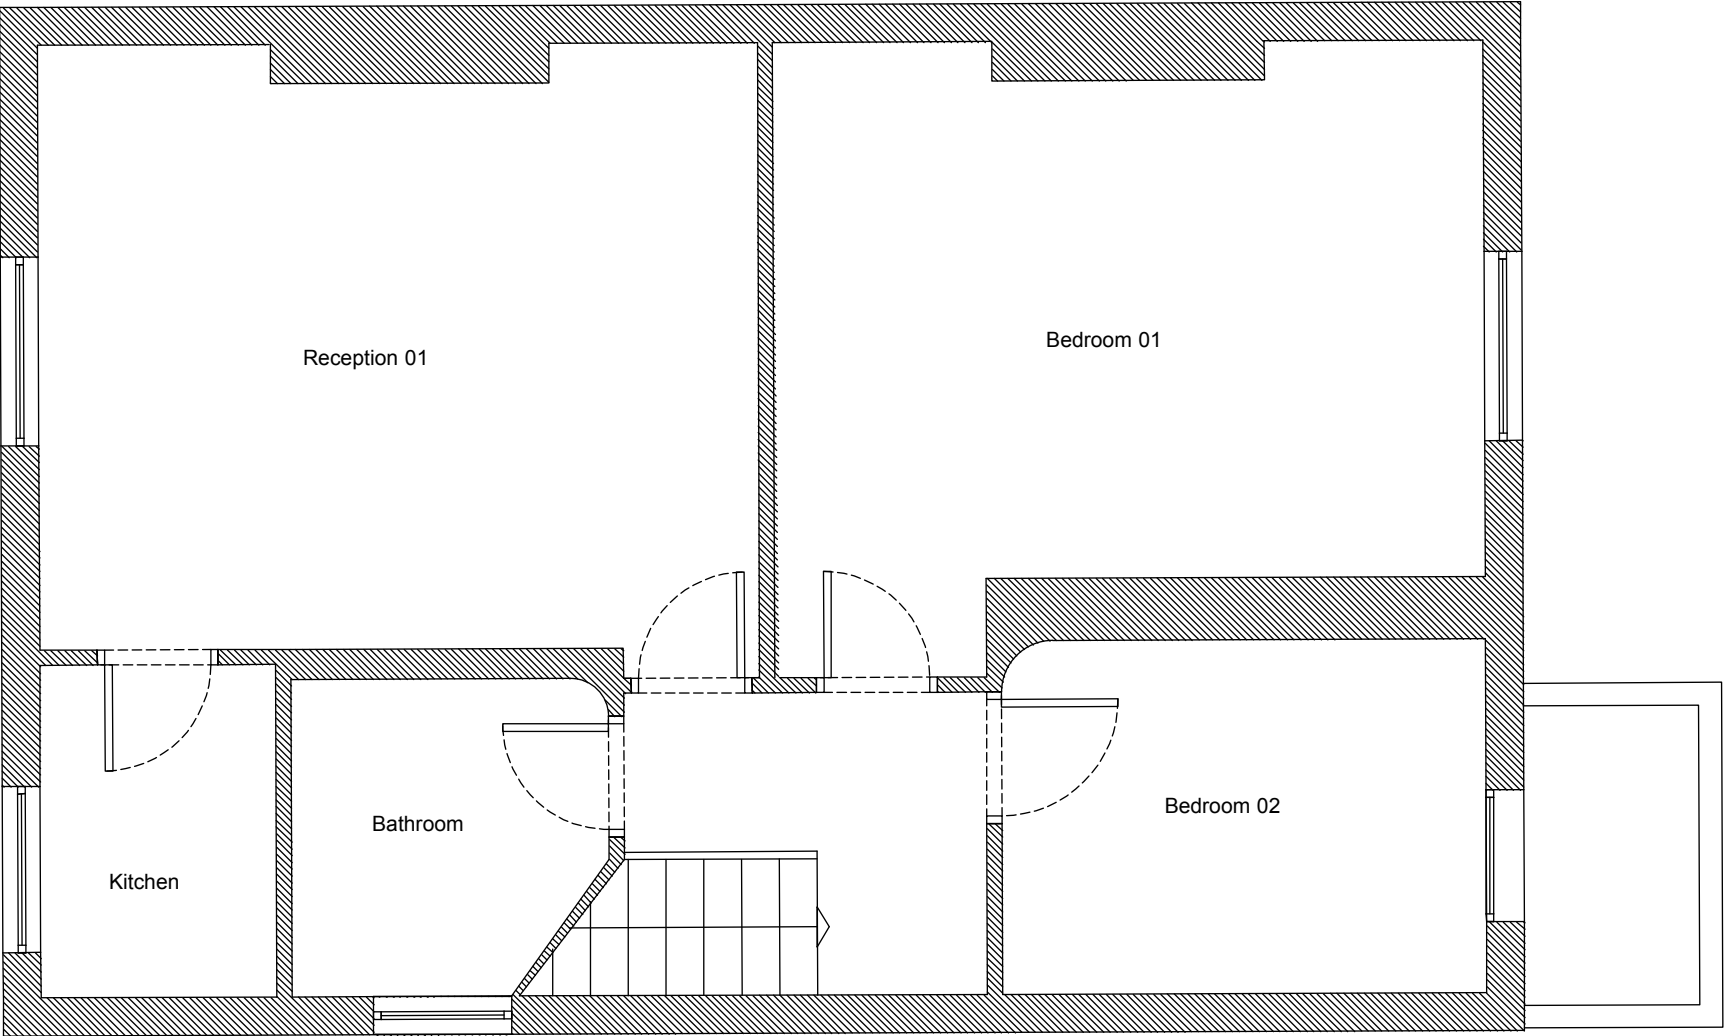

Notes:
All dimensions in millimetres.
In event of discrepancy contact architect for clarification prior to proceeding.

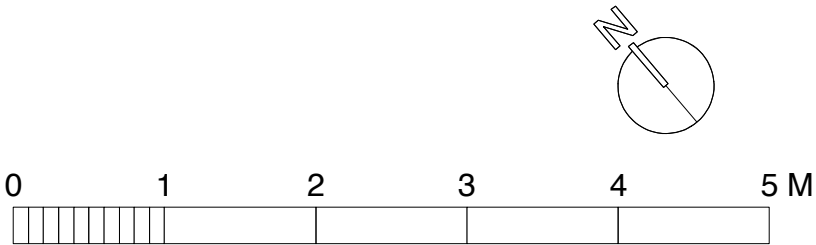

CLIENT
PROJECT
DRAWING TITLE
DRAWING NUMBER
SCALE
DATE

Katie McCrum
6 St Augustine's Road
First Floor Plan - Existing
EX00
1:50@A3
11.02.21

mwa

11 MELBOURNE ROAD LONDON E17 6LR
t: 07779 626845
e: melanie@melaniewhittingtonarchitects.com