


No 08

No 06

No 04

Notes:
All dimensions in millimetres.
In event of discrepancy contact architect for clarification prior to proceeding.

Revision
A 06.04.21 Issued for Planning

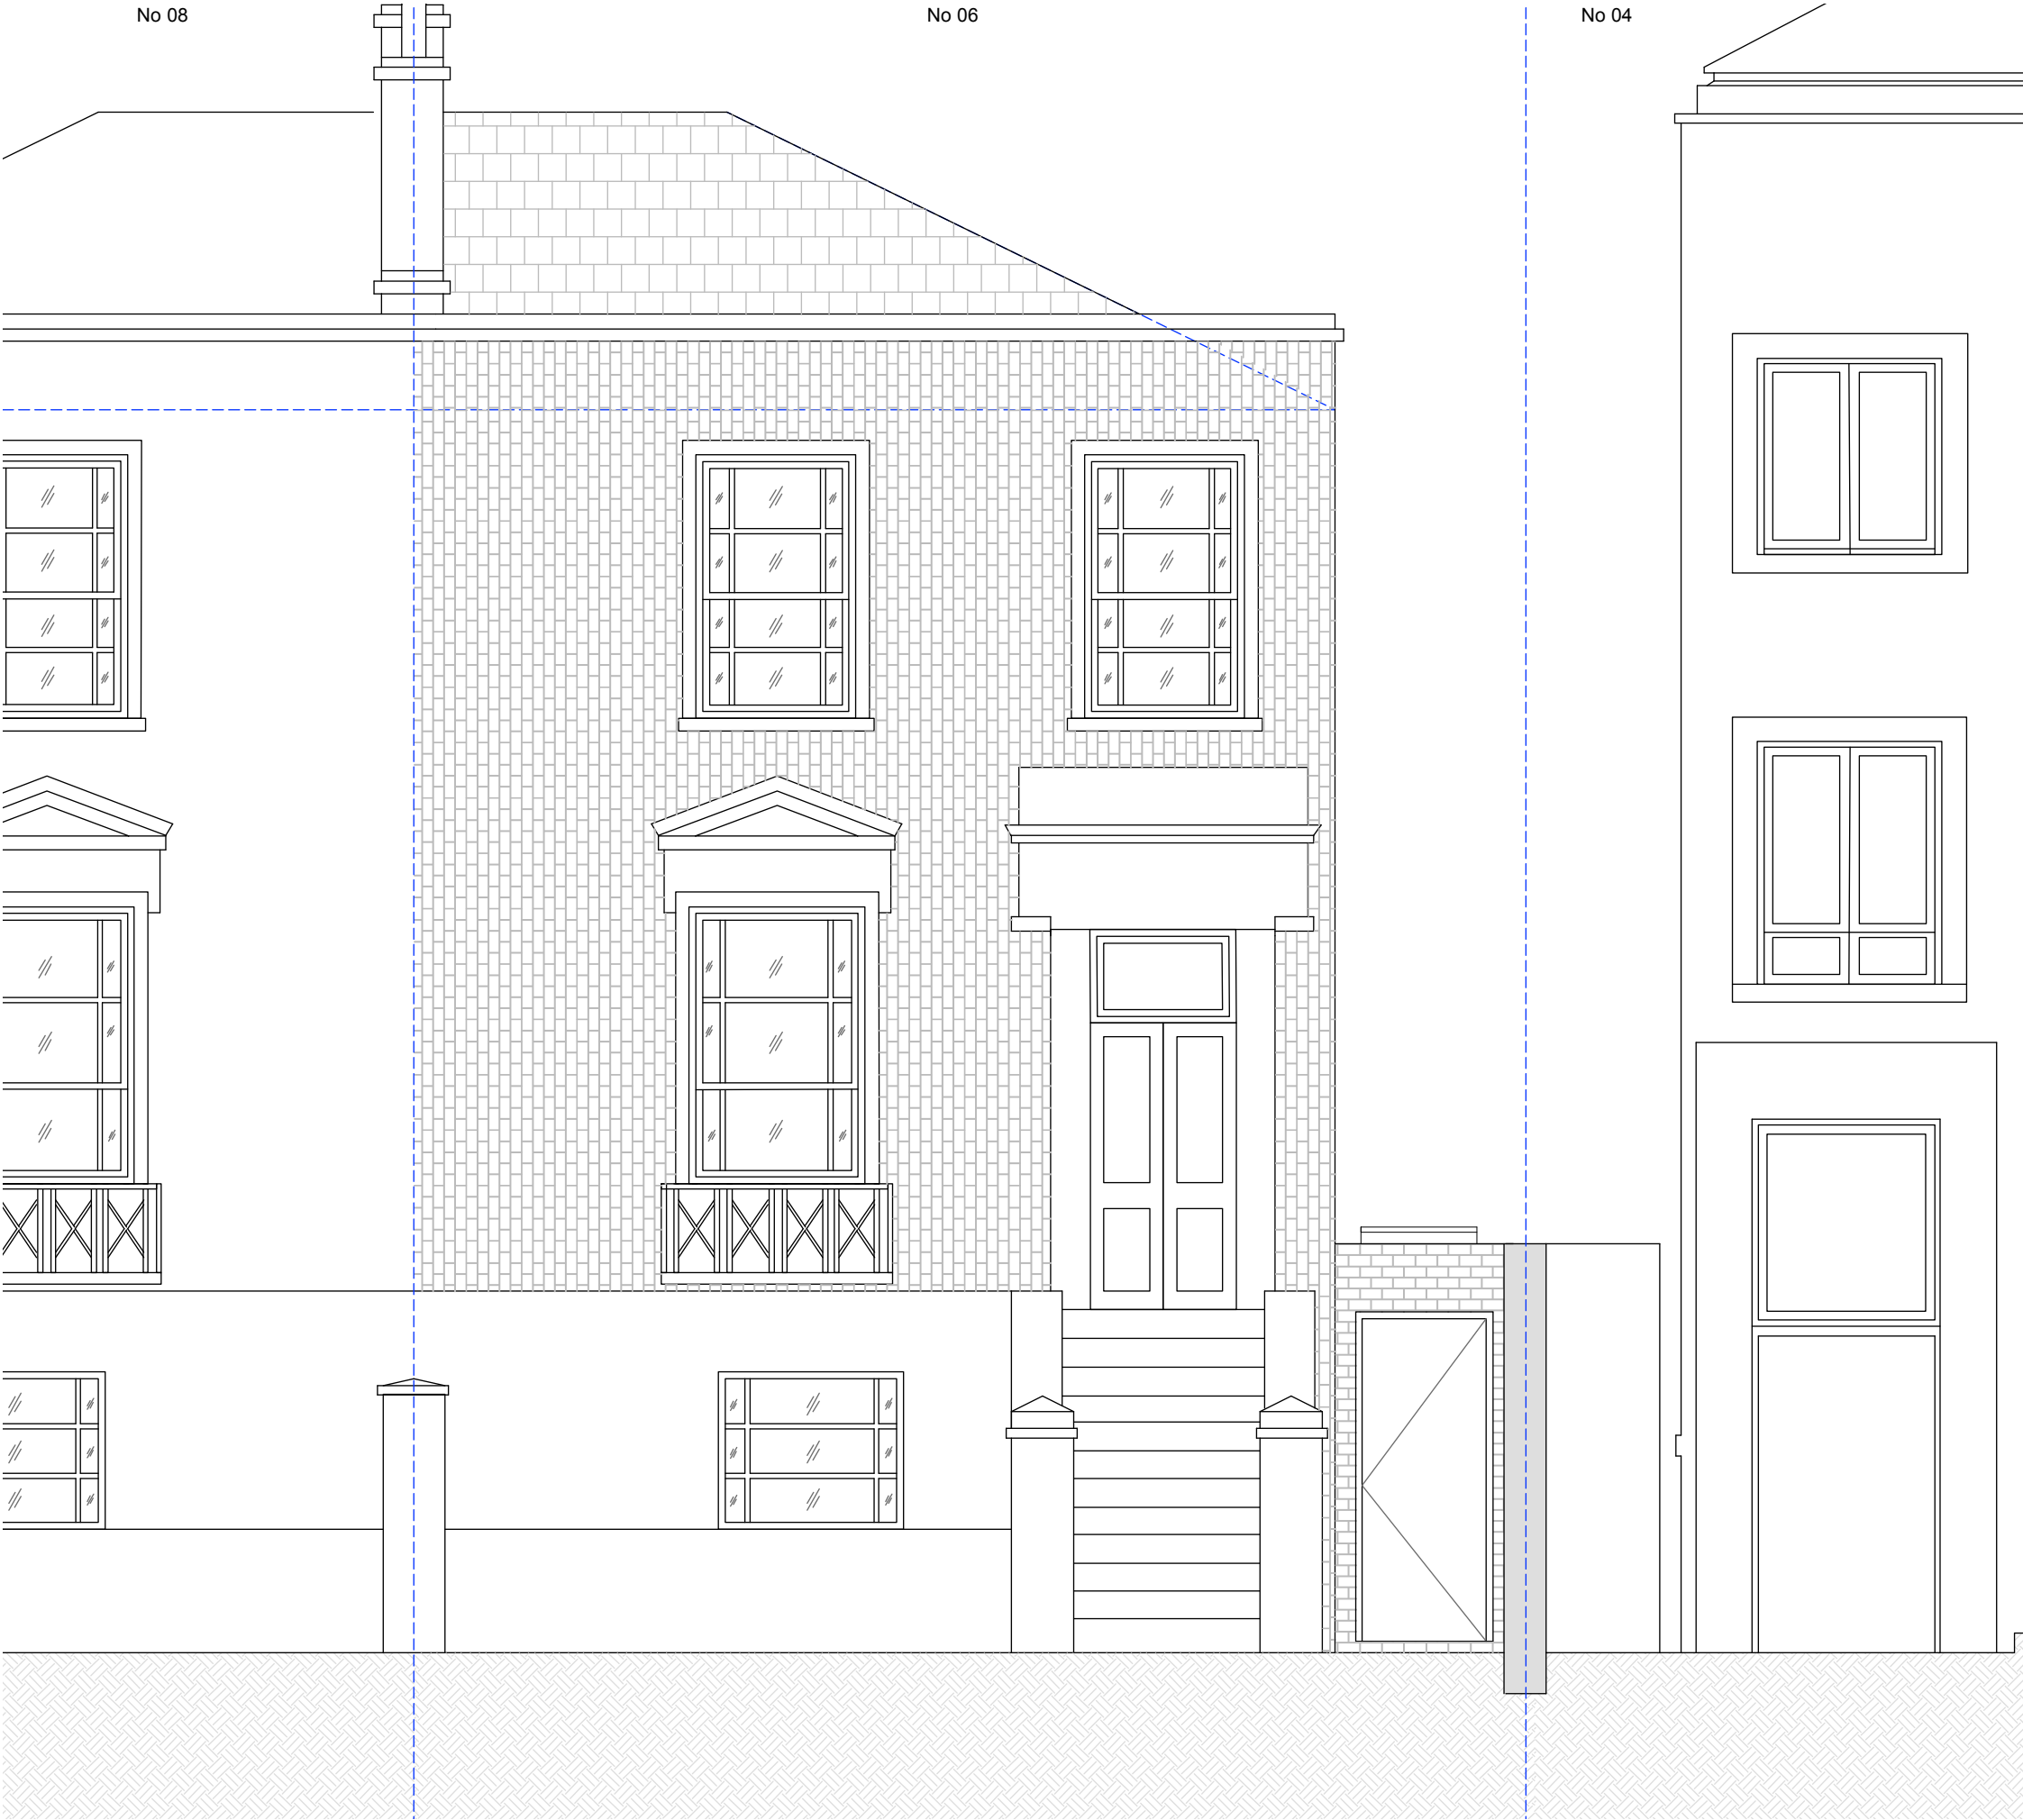

CLIENT
PROJECT
DRAWING TITLE
DRAWING NUMBER
SCALE
DATE

Katie McCrum
6 St Augustine's Road
Existing Front Elevation
EX11
1:50@A3
11.02.21

mwa 11 MELBOURNE ROAD LONDON E17 6LR
t: 07779 626845
e: melanie@melaniewhittingtonarchitects.com