


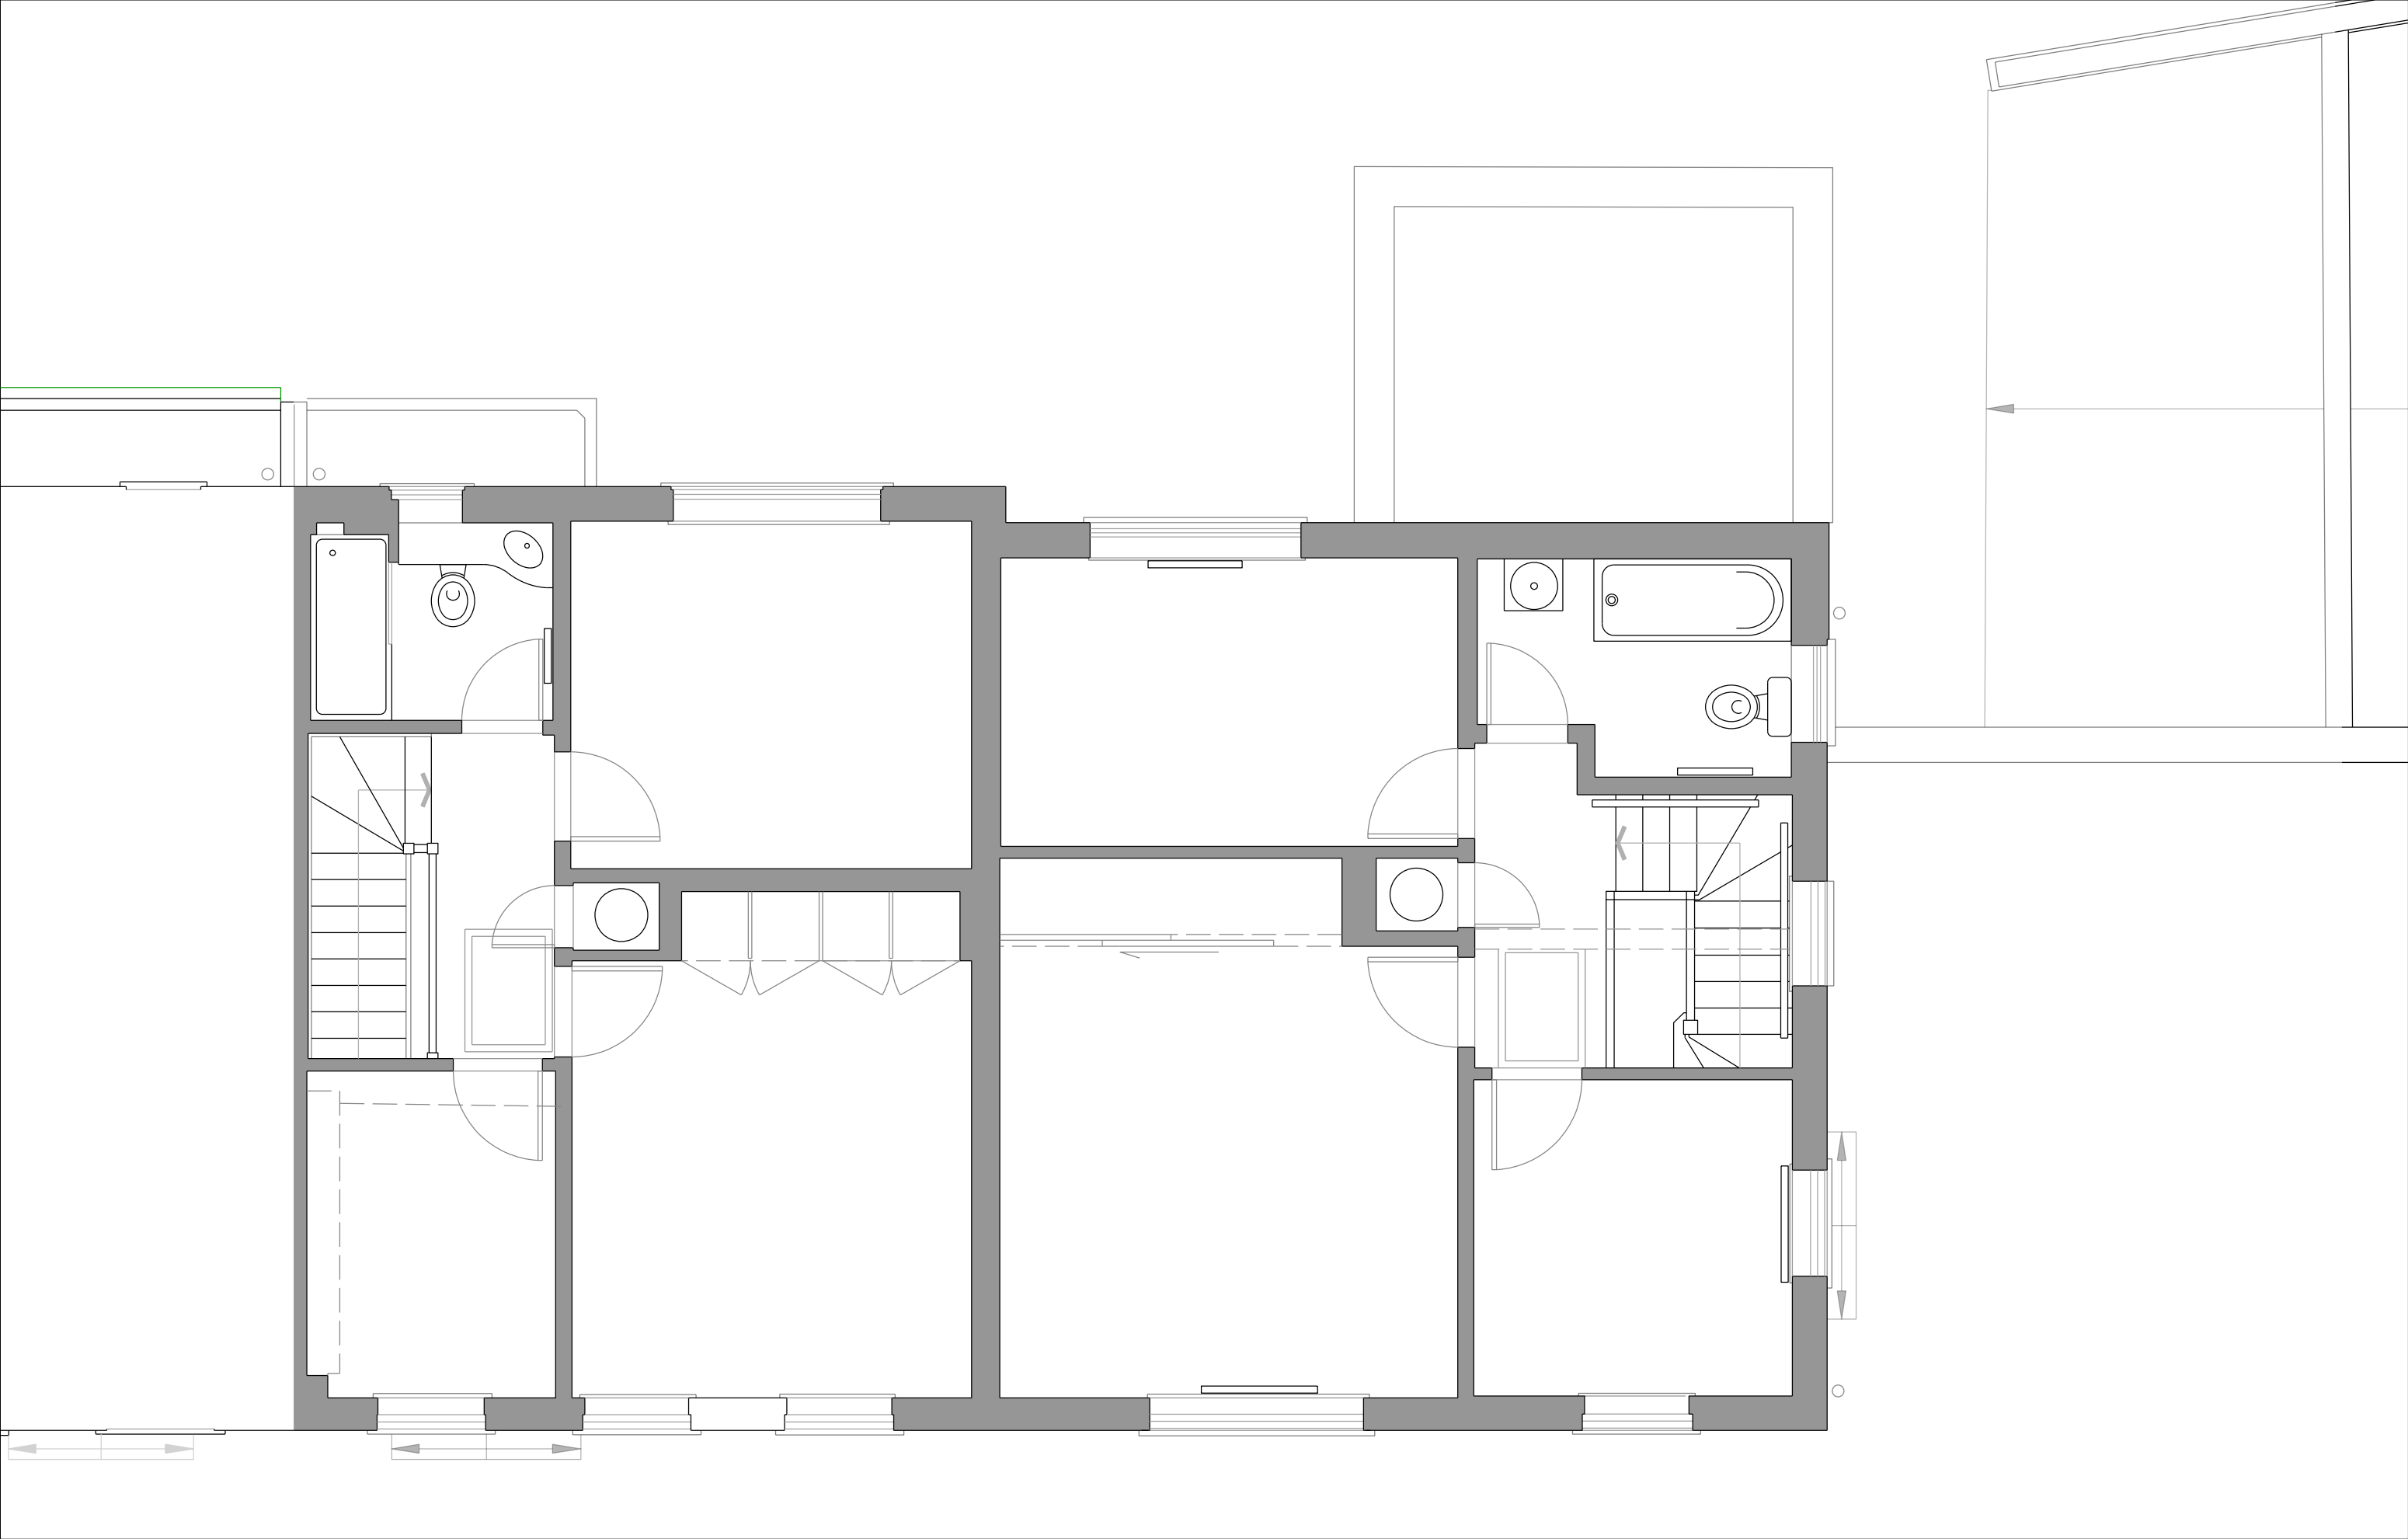

|                                |                                            |                        |                    |                  |                     |                                                                                       |                                        |                    |
|--------------------------------|--------------------------------------------|------------------------|--------------------|------------------|---------------------|---------------------------------------------------------------------------------------|----------------------------------------|--------------------|
| Project<br>35&37 Fairfax Place | Drawing Title<br>Existing First floor plan | Project Number<br>0081 | Status<br>PLANNING | Rev<br>P         | Scale at A3<br>1:50 |  | Client<br>Anna Orel<br>&<br>Noah Ellis | Stefan Shaw Studio |
|                                | Drawing Number<br>0081_1001                |                        |                    | Date<br>01.04.21 |                     |                                                                                       |                                        |                    |

